


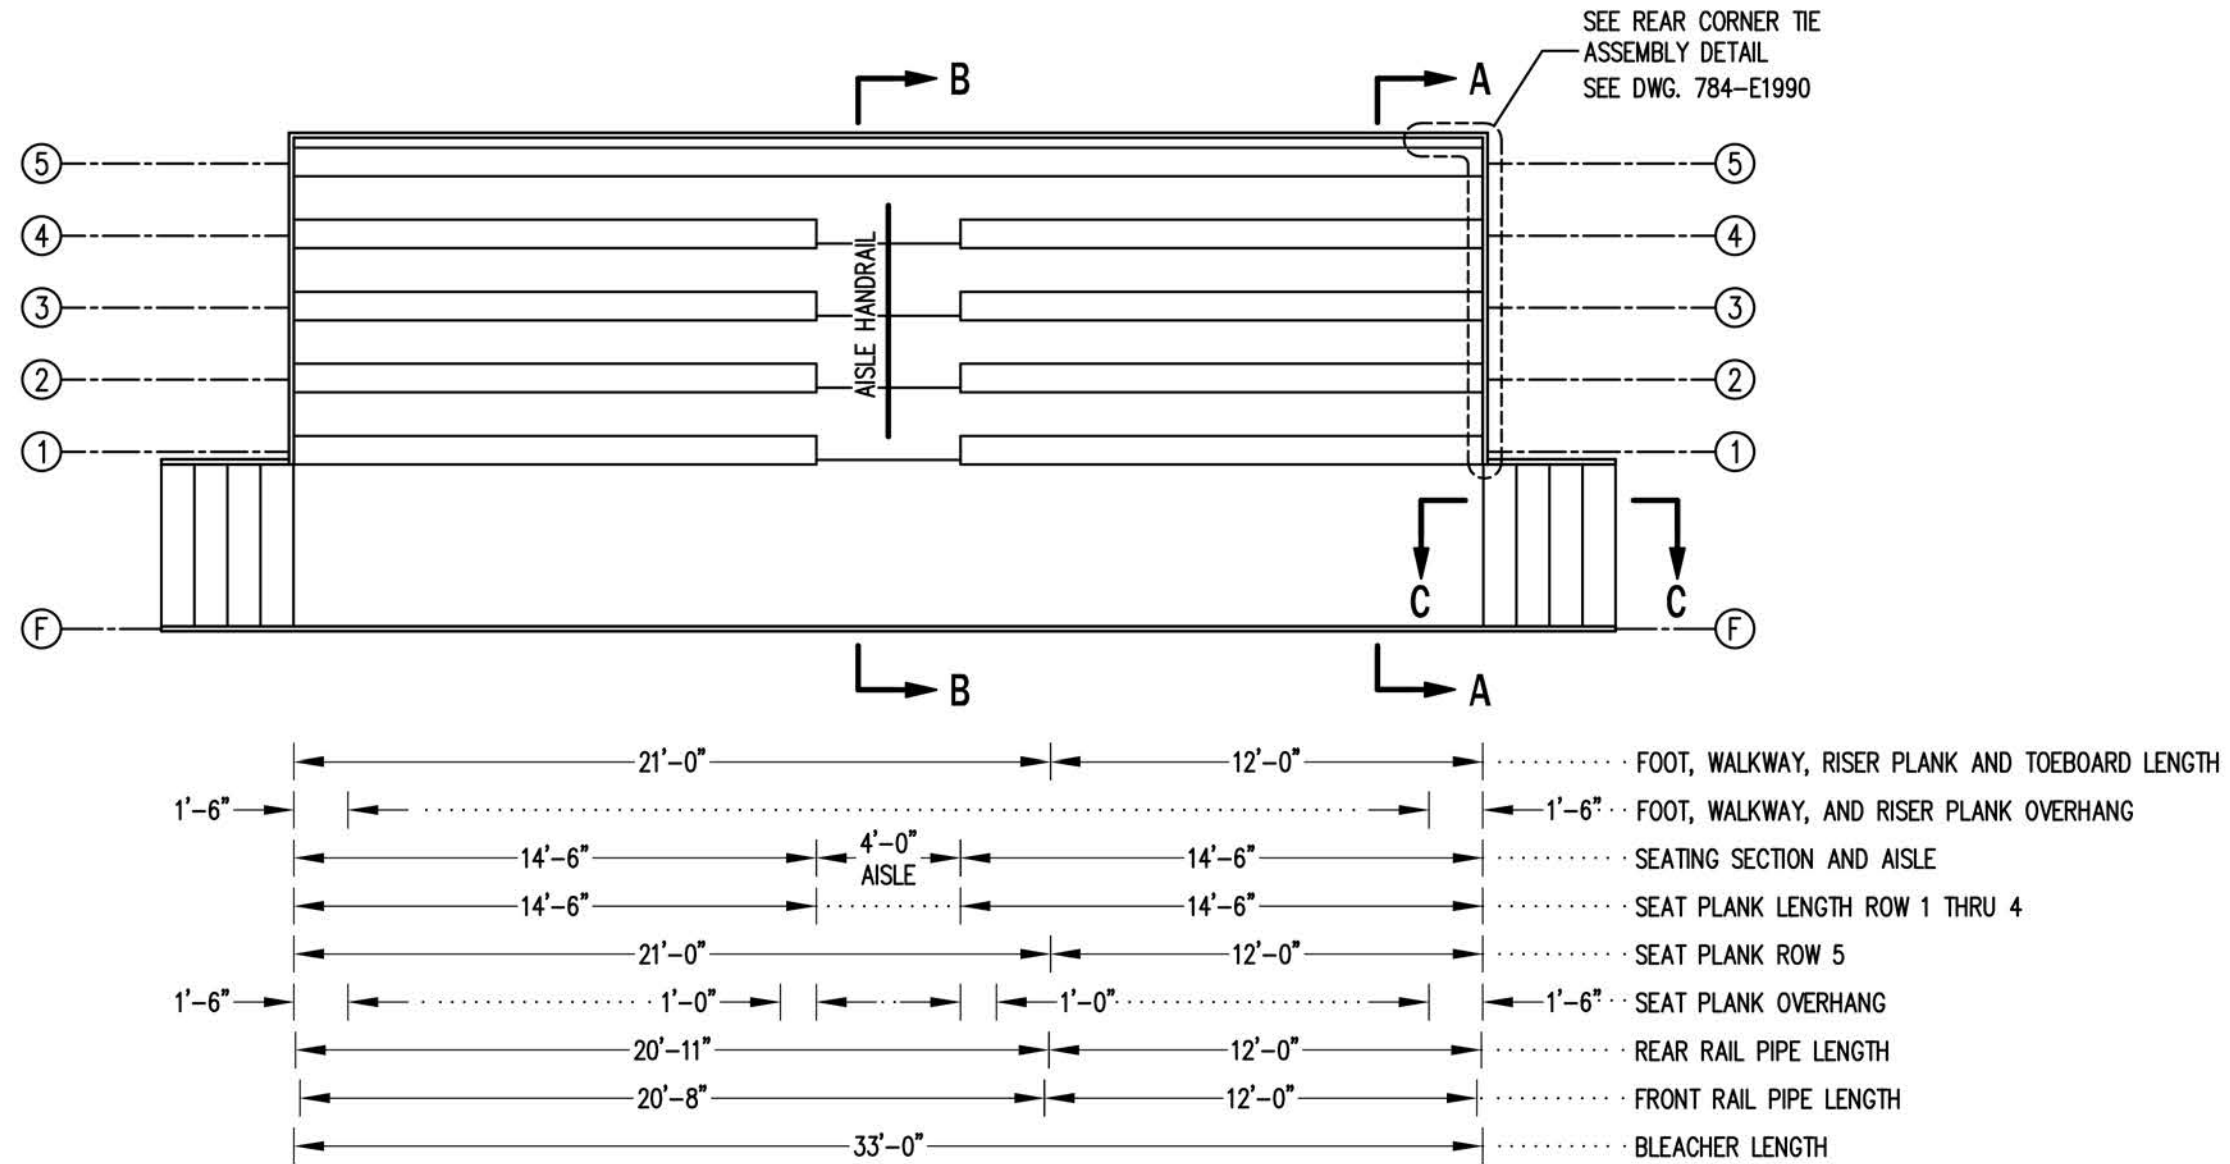


SEATING PLAN


3/16" = 1'-0"

94 NET SEATS @ 18" PER SEAT

		The Park and Facilities Catalog 3350 NW Boca Raton Blvd. Boca Raton, FL 33431	
SCALE	3/16"=1'-0"	REVISIONS	BY
DATE	11/2/11		
DR'N	ADK	CKD	
AP'VD			
TITLE		NO.	
5-33 SEATING PLAN		784-E2176	

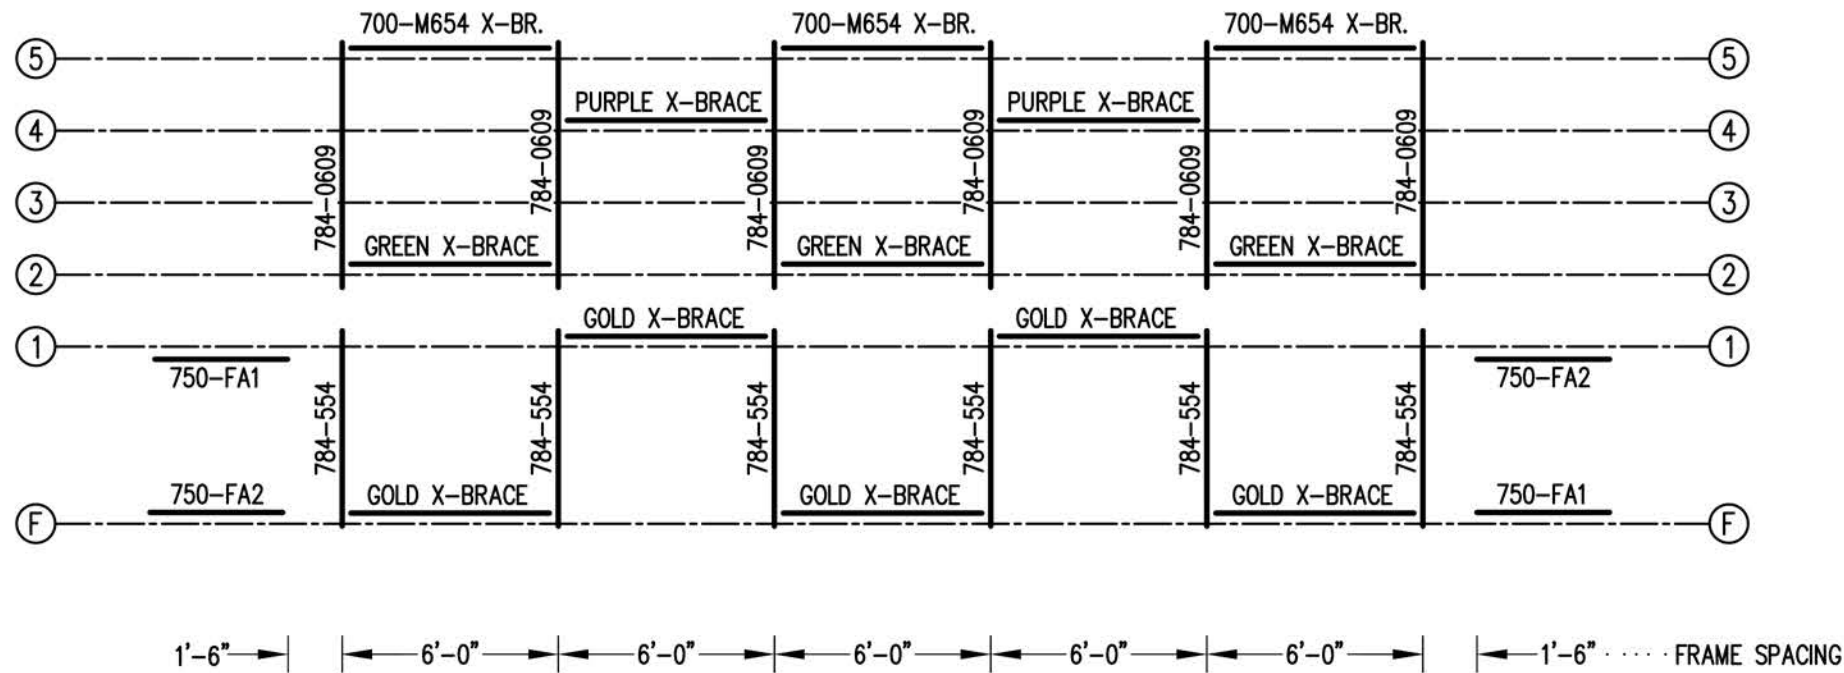

FRAMING PLAN
3/16" = 1'-0"

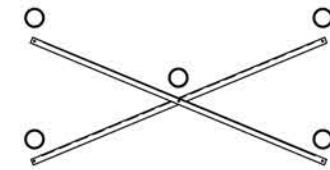


X-BRACE DETAIL

N.T.S.


- 7/16" X 1" GALV. MACH. BOLT
- △ 7/16" X 1.1/2" GALV. MACH. BOLT

		The Park and Facilities Catalog 3350 NW Boca Raton Blvd. Boca Raton, FL 33431			
		SCALE	AS NOTED	REVISIONS	BY
DATE		11/2/11			
DR'N		GDK CKD			
AP'VD					
TITLE				NO.	
5-33 FRAMING PLAN				784-E2246	

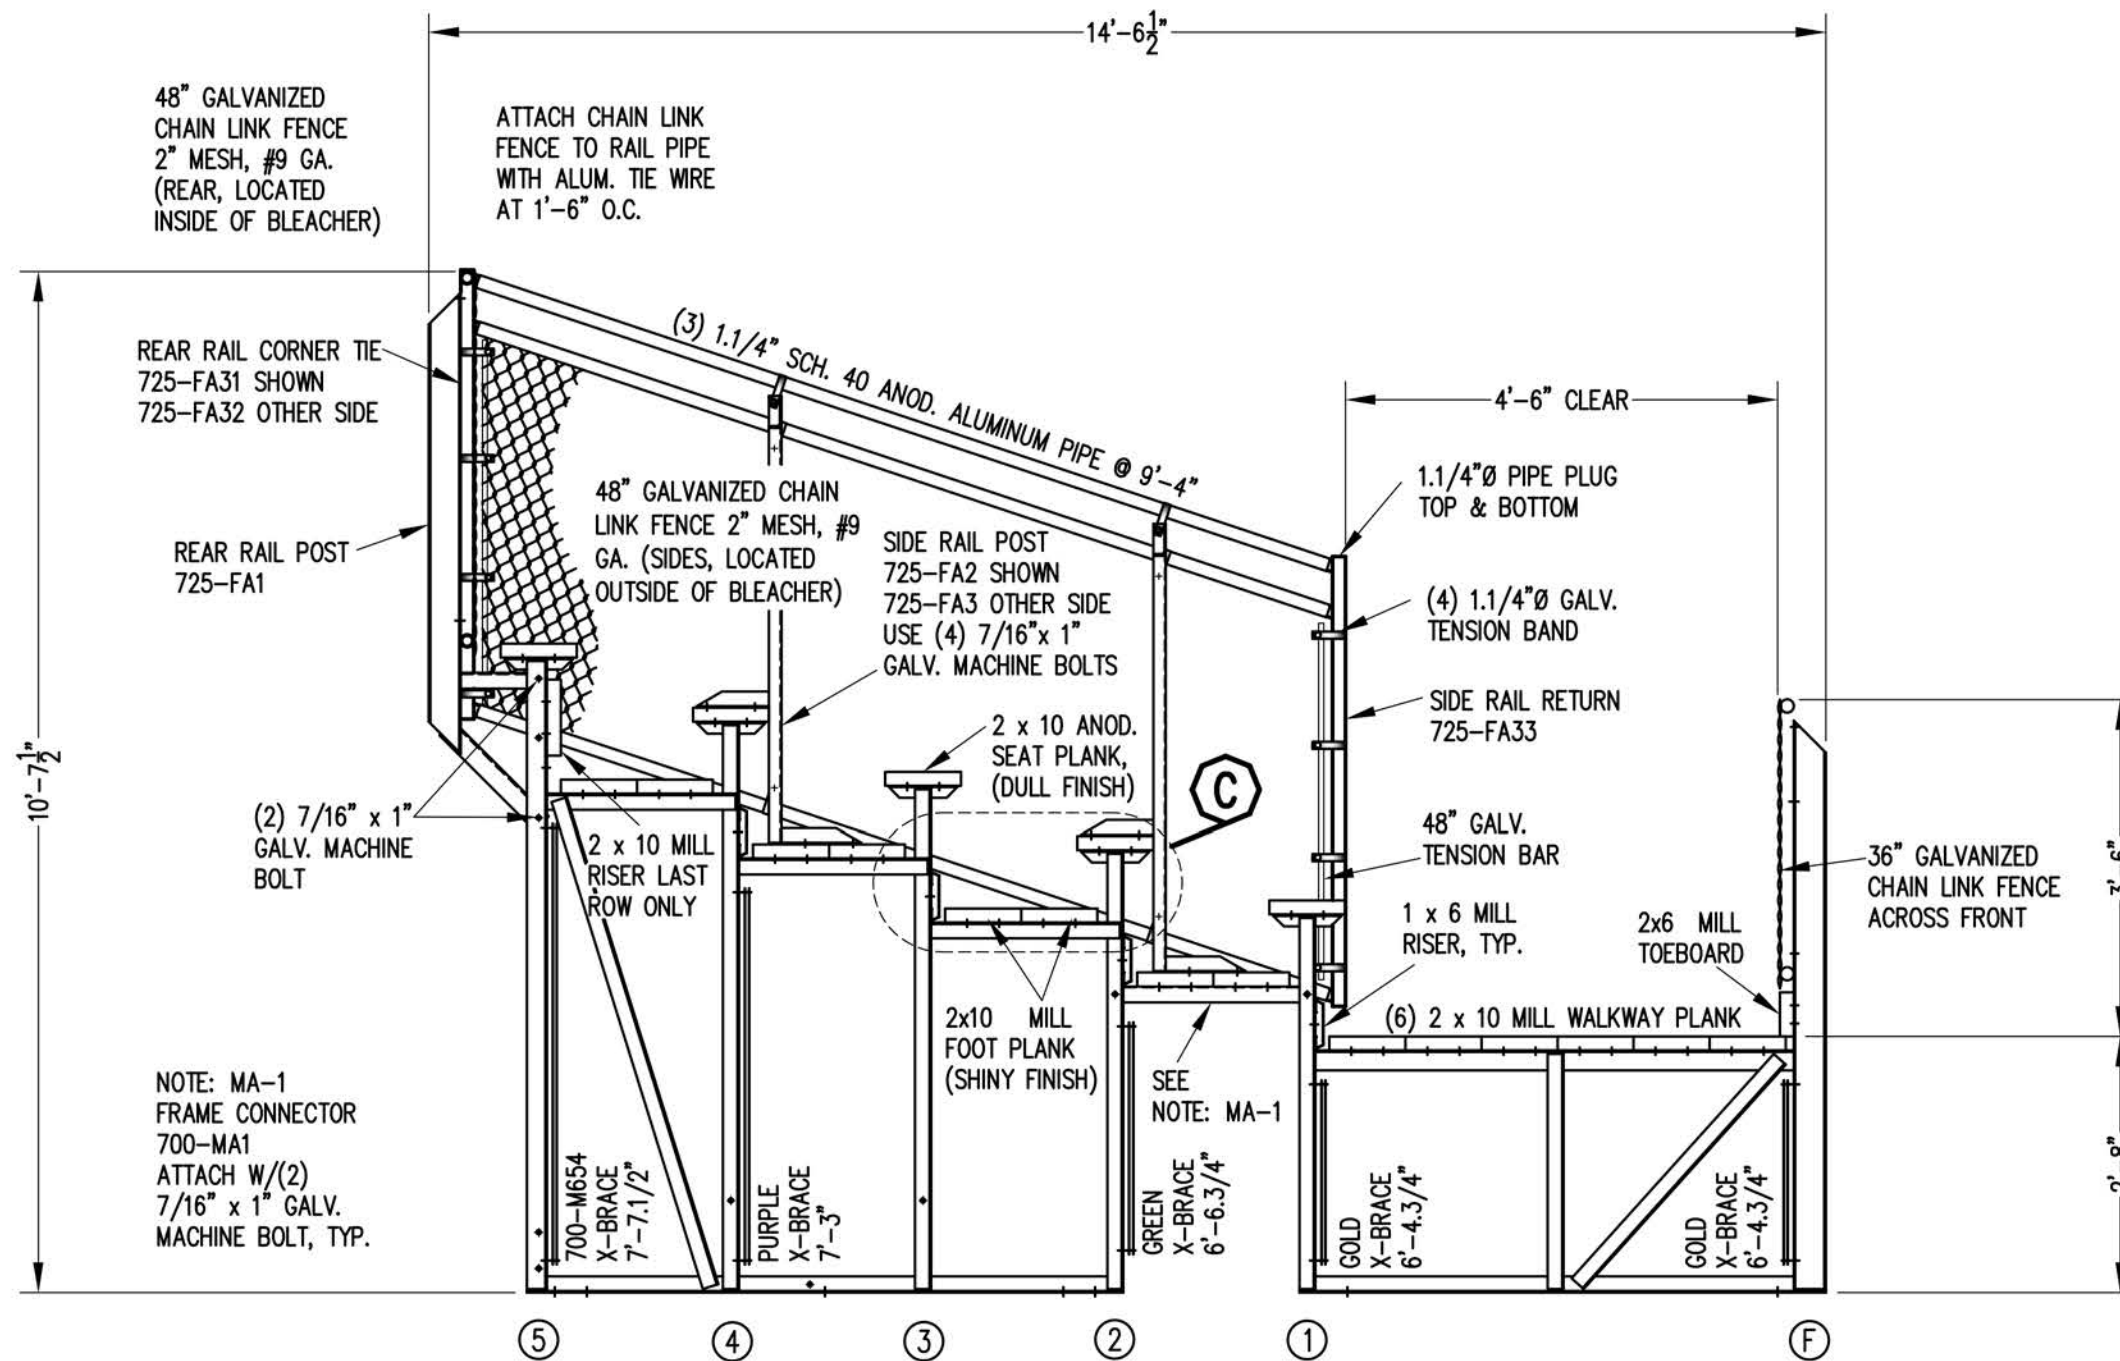

SECTION AA

1/2" = 1'-0"

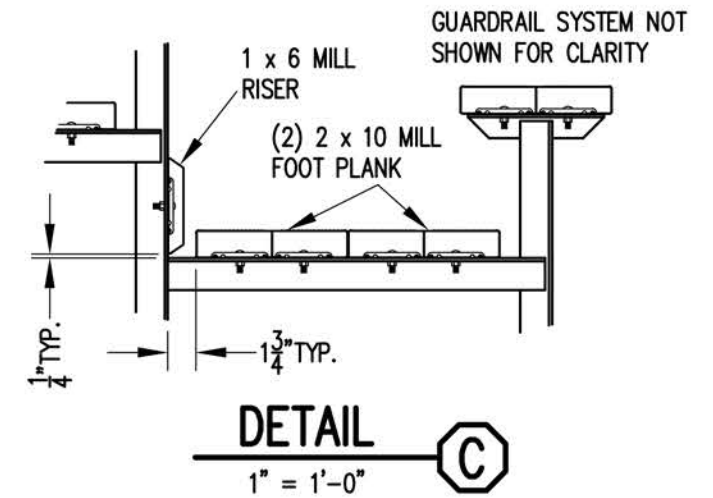


thepark
AND FACILITIES
CATALOG

The Park and Facilities Catalog

3350 NW Boca Raton Blvd.
Boca Raton, FL 33431




SCALE	AS NOTED	REVISIONS	BY	DATE
DATE	11/2/11			
DR'N	ADK	CKD		
AP'VD				
TITLE	5 ROW SECTION			NO. 784-E2181

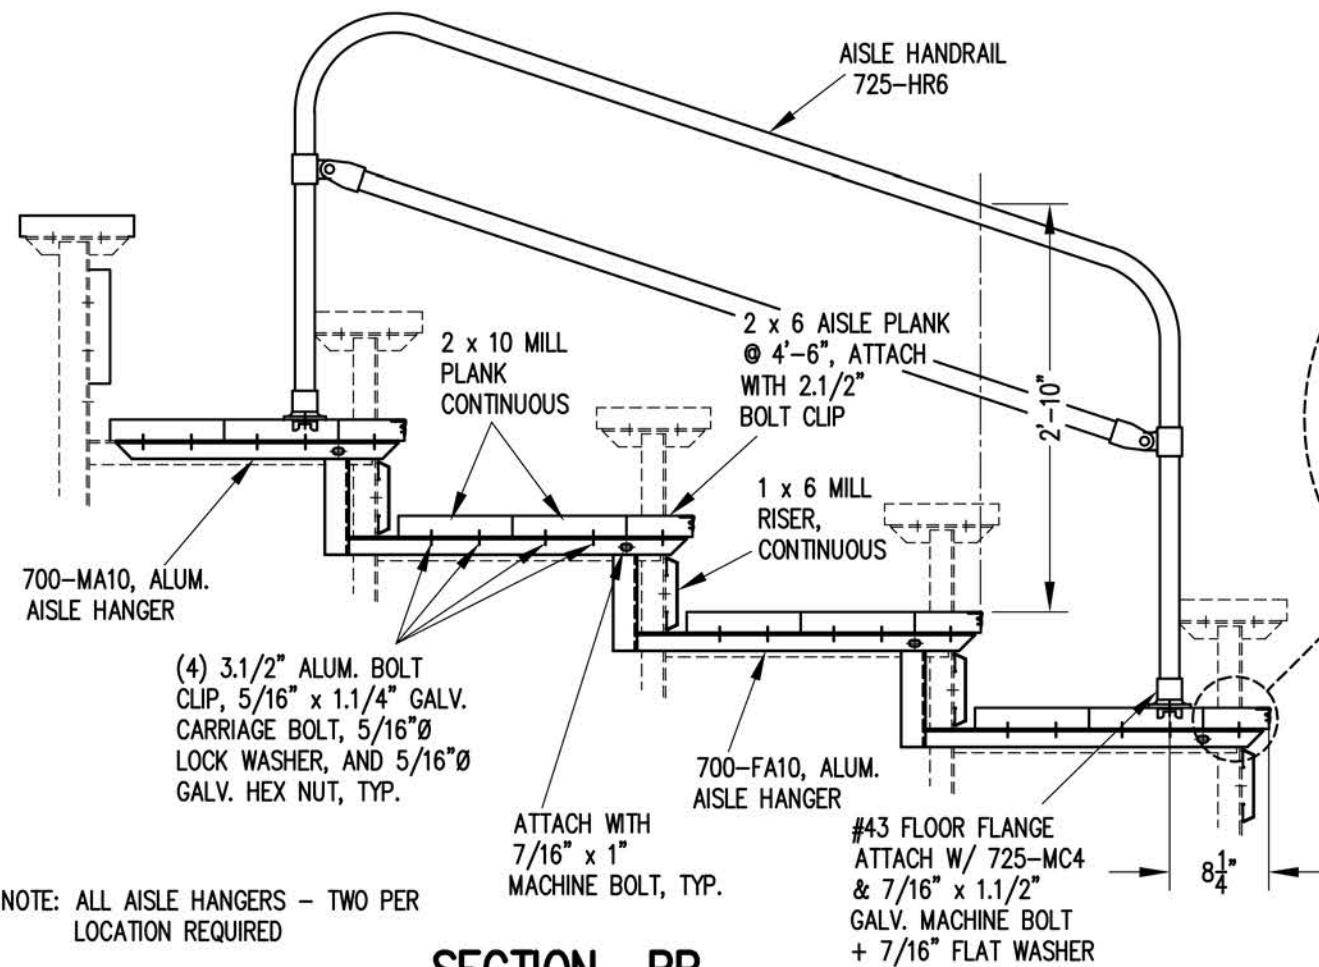

SECTION BB



3/4" = 1'-0"

NOTE: ALL AISLE HANGERS - TWO PER LOCATION REQUIRED

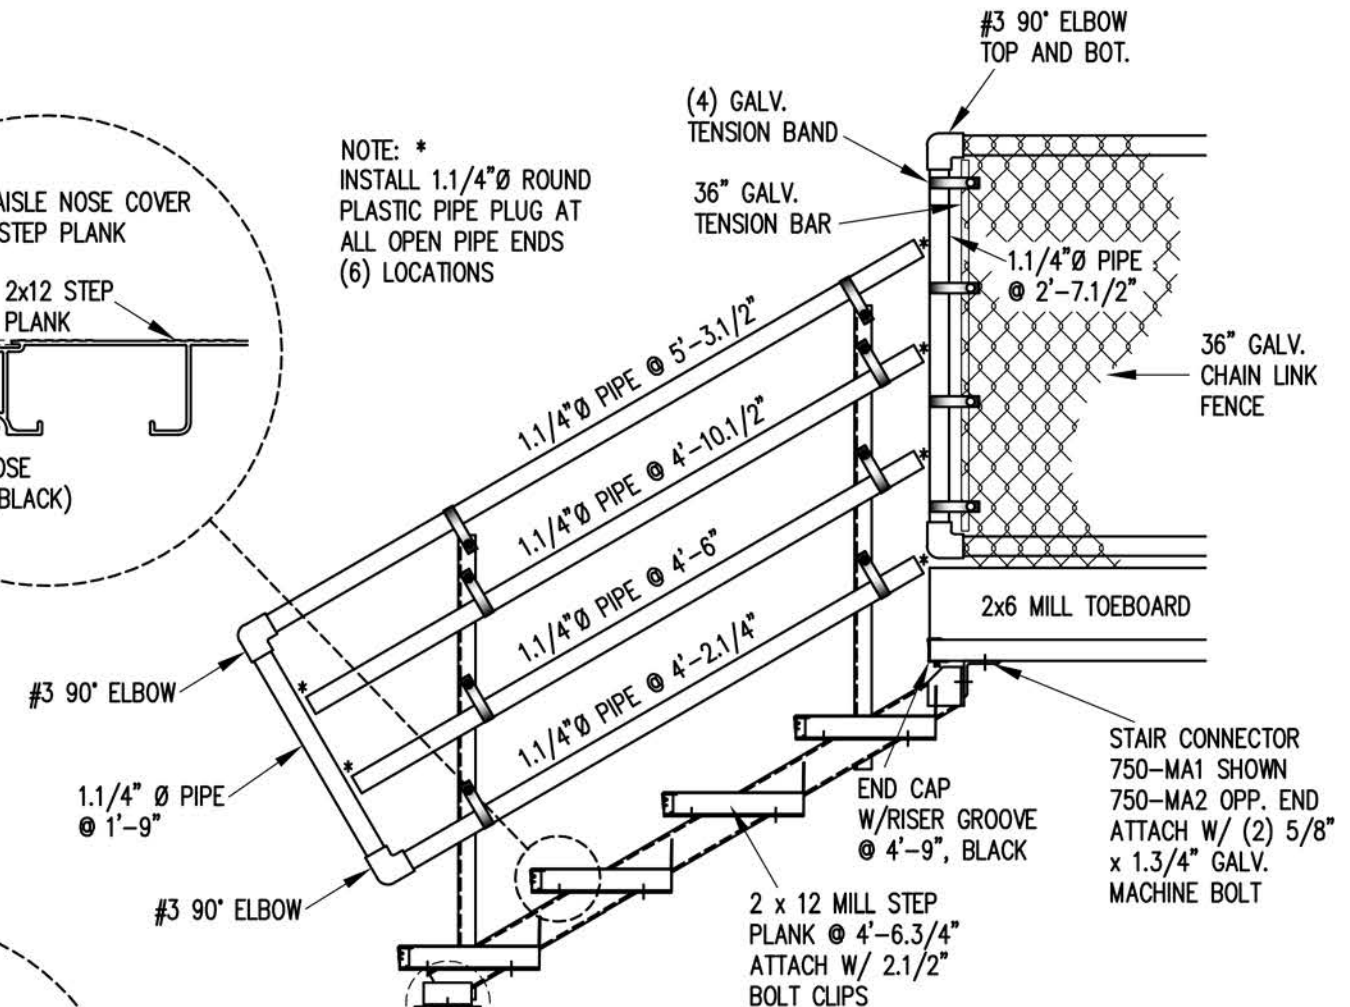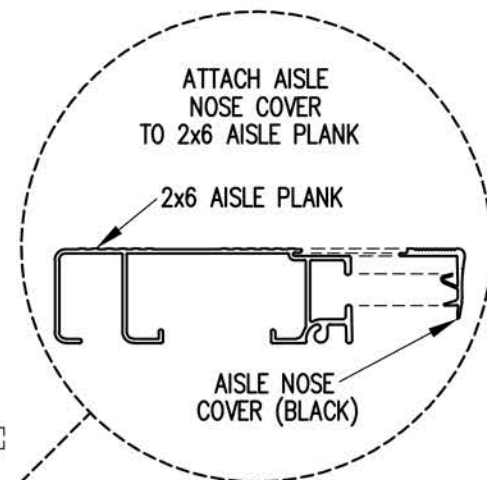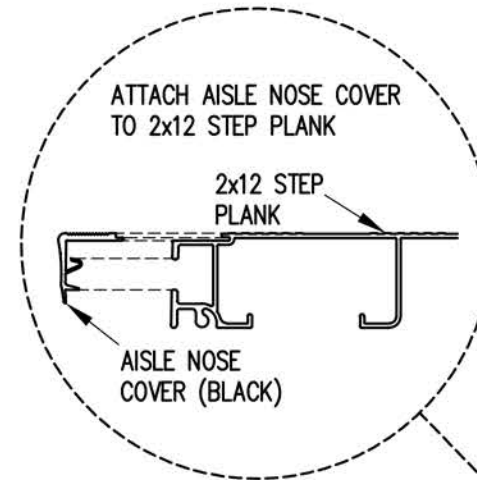


SECTION CC

3/4" = 1'-0"

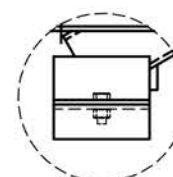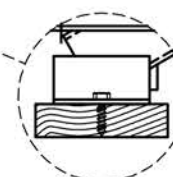

thepark AND FACILITIES CATALOG			
The Park and Facilities Catalog 3350 NW Boca Raton Blvd. Boca Raton, FL 33431			
SCALE	3/4" = 1'-0"	REVISIONS	BY DATE
DATE	11/2/11		
DR'N	ADK CKD		
AP'VD			
TITLE	5 ROW AISLE & STAIR SECTIONS		
	NO. 784-E1997		

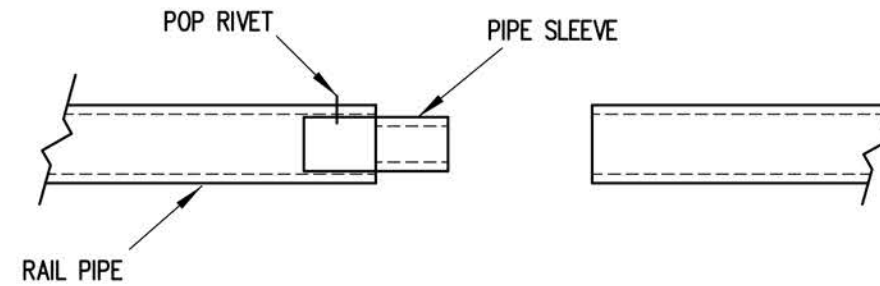


PIPE SLEEVE ASSEMBLY

1.1/2" = 1' 0"

- 1) INSERT PIPE SLEEVE APPROXIMATELY HALFWAY INTO THE RAIL PIPE. FASTEN PIPE SLEEVE WITH (1) ALUMINUM POP RIVET (5/32" X 5/8")
- 2) SLIDE THE END OF THE ADJOINING RAILPIPE OVER THE PIPE SLEEVE UNTIL THE TWO RAILS ARE FLUSH.

NOTE: PIPE SLEEVES SHOULD BE ATTACHED ON ONLY ONE END TO ALLOW FOR EXPANSION.

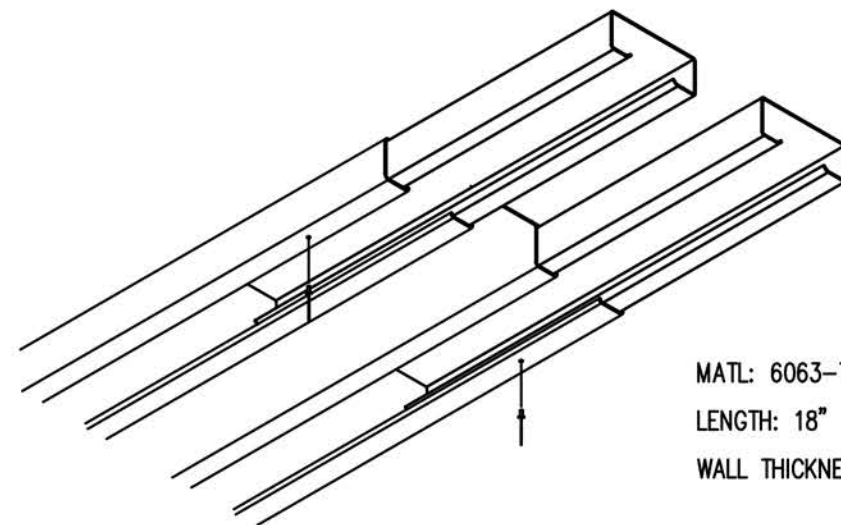


PLANK SPLICE SLEEVE ASSEMBLY

(TYP. @ ALL PLANK SPLICES)

- 1) INSERT SLEEVES APPROXIMATELY HALFWAY INTO THE PLANK WITH THE ENDS STAGGERED ABOUT 1/2". FASTEN SLEEVE WITH (1) ALUMINUM POP RIVET.
- 2) SLIDE THE END OF THE ADJOINING PLANK OVER THE SLEEVES UNTIL THE TWO PLANKS ARE SNUG.


NOTE: SLEEVES SHOULD BE ATTACHED ON ONLY ONE END TO ALLOW FOR EXPANSION.

		The Park and Facilities Catalog 3350 NW Boca Raton Blvd. Boca Raton, FL 33431	
SCALE	AS NOTED	REVISIONS	BY DATE
DATE	11/2/11		
DR'N	ADK CKD		
AP'VD			
TITLE		NO.	
SPLICE SLEEVE ASSEMBLY		784-E1994	

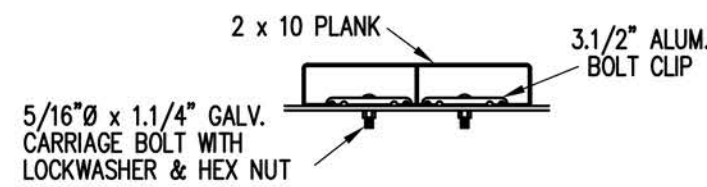

BOLT CLIP DETAIL


1.1/2" = 1'-0"

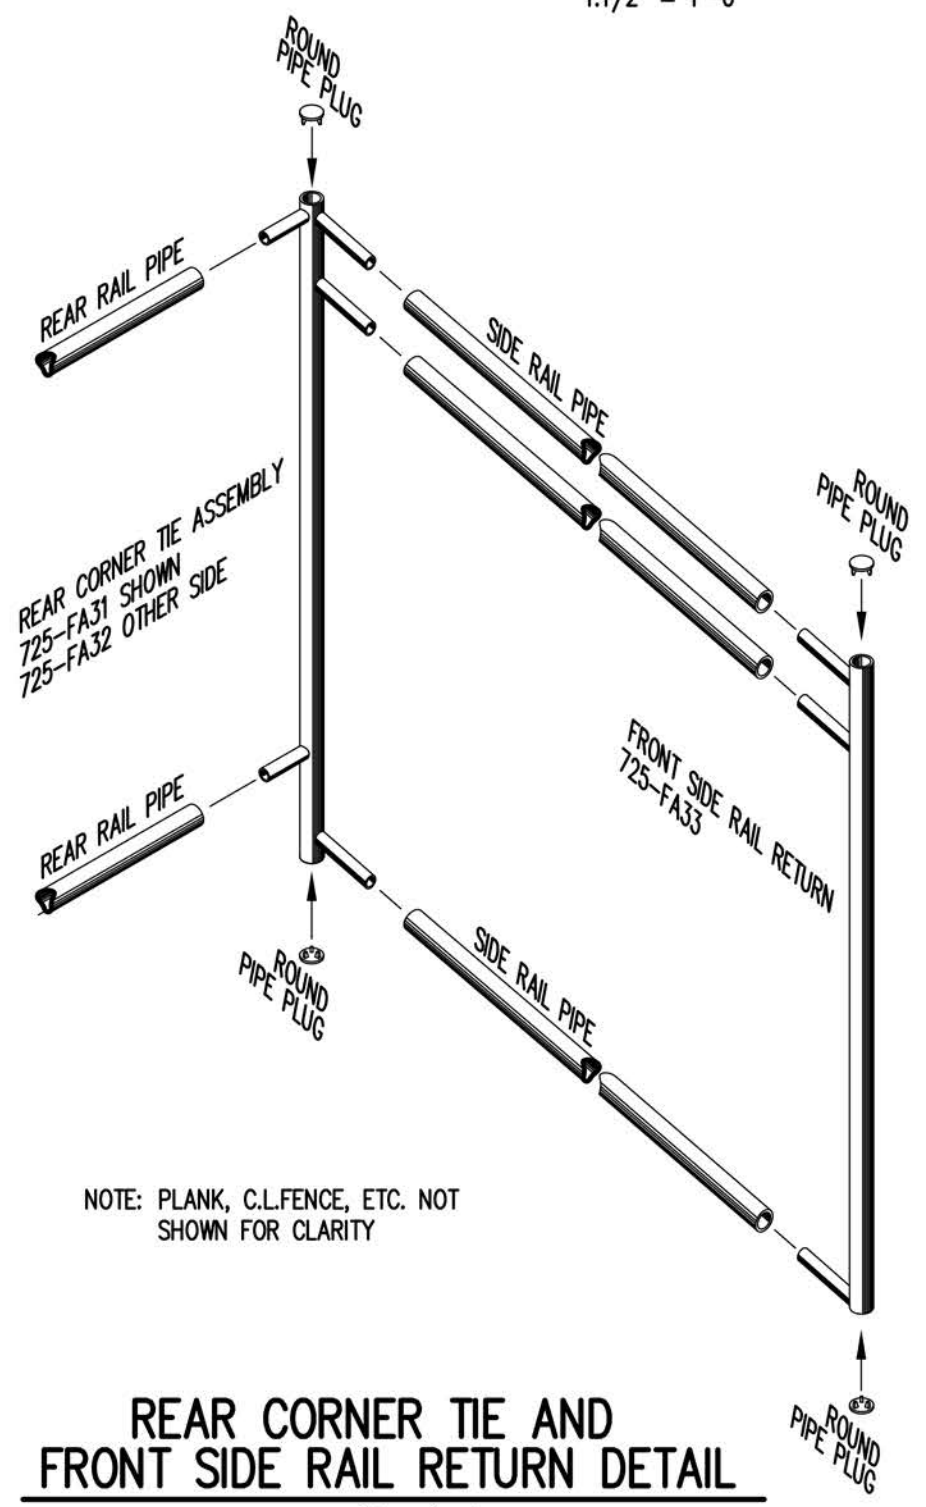

NOTE: PLANK, C.L.FENCE, ETC. NOT SHOWN FOR CLARITY

REAR CORNER TIE AND FRONT SIDE RAIL RETURN DETAIL


3/4" = 1'-0"

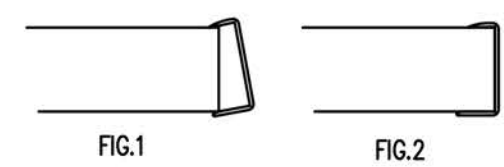

- 1) LOCATE THE CHANNEL END CAP AS SHOWN IN FIG. 1.
- 2) TAP END CAP INTO PLACE WITH RUBBER Mallet OR SOFT WOOD. FIG.2
- 3) DRILL 5/32" HOLES THROUGH THE BOTTOM FLANGE AND THE BOTTOM OUTSIDE PLANK FLANGES OF EACH PLANK. INSTALL 5/32" POP RIVETS.


END CAP DETAIL

N.T.S.

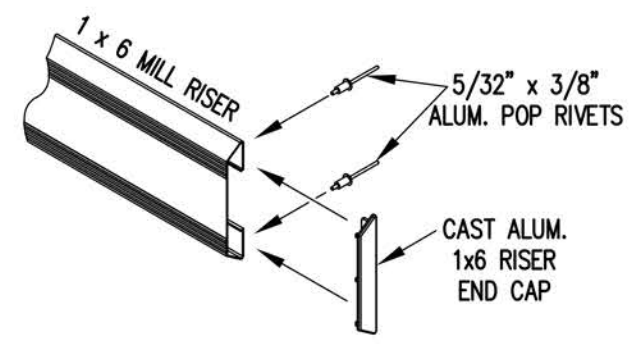


1 x 6 RISER END CAP


N.T.S.

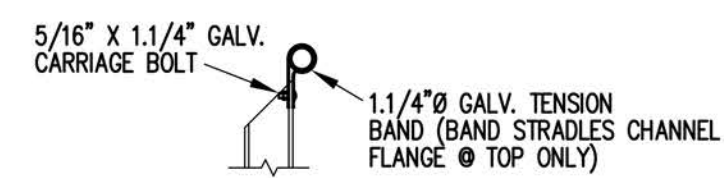

TOP RAIL

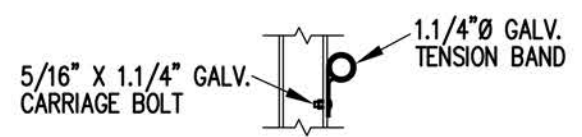


2ND RAIL

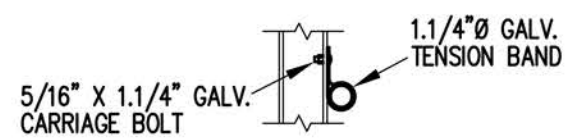

BOTTOM RAIL

RAIL PIPE ATTACHMENT

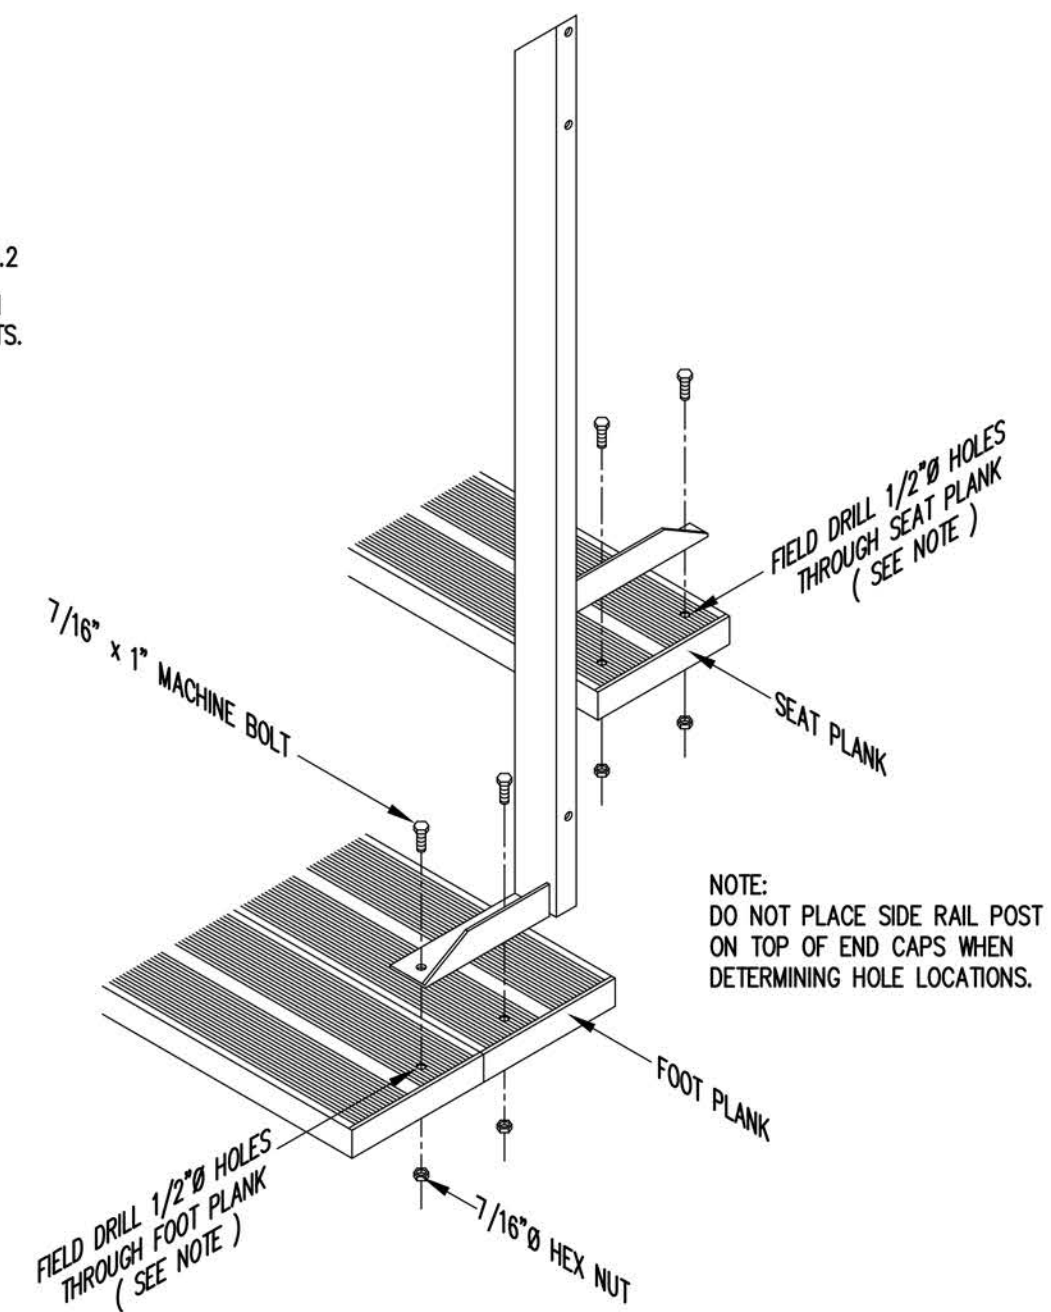

NOTE: DO NOT PLACE SIDE RAIL POST ON TOP OF END CAPS WHEN DETERMINING HOLE LOCATIONS.

TYP. SIDE RAIL POST ATTACHMENT

1" = 1'-0"

thepark AND FACILITIES CATALOG			
The Park and Facilities Catalog 3350 NW Boca Raton Blvd. Boca Raton, FL 33431			
SCALE	AS NOTED	REVISIONS	BY DATE
DATE	11/2/11		
DR'N	CDK		
AP'VD			
TITLE	TYPICAL DETAILS		NO. 784-E1990