


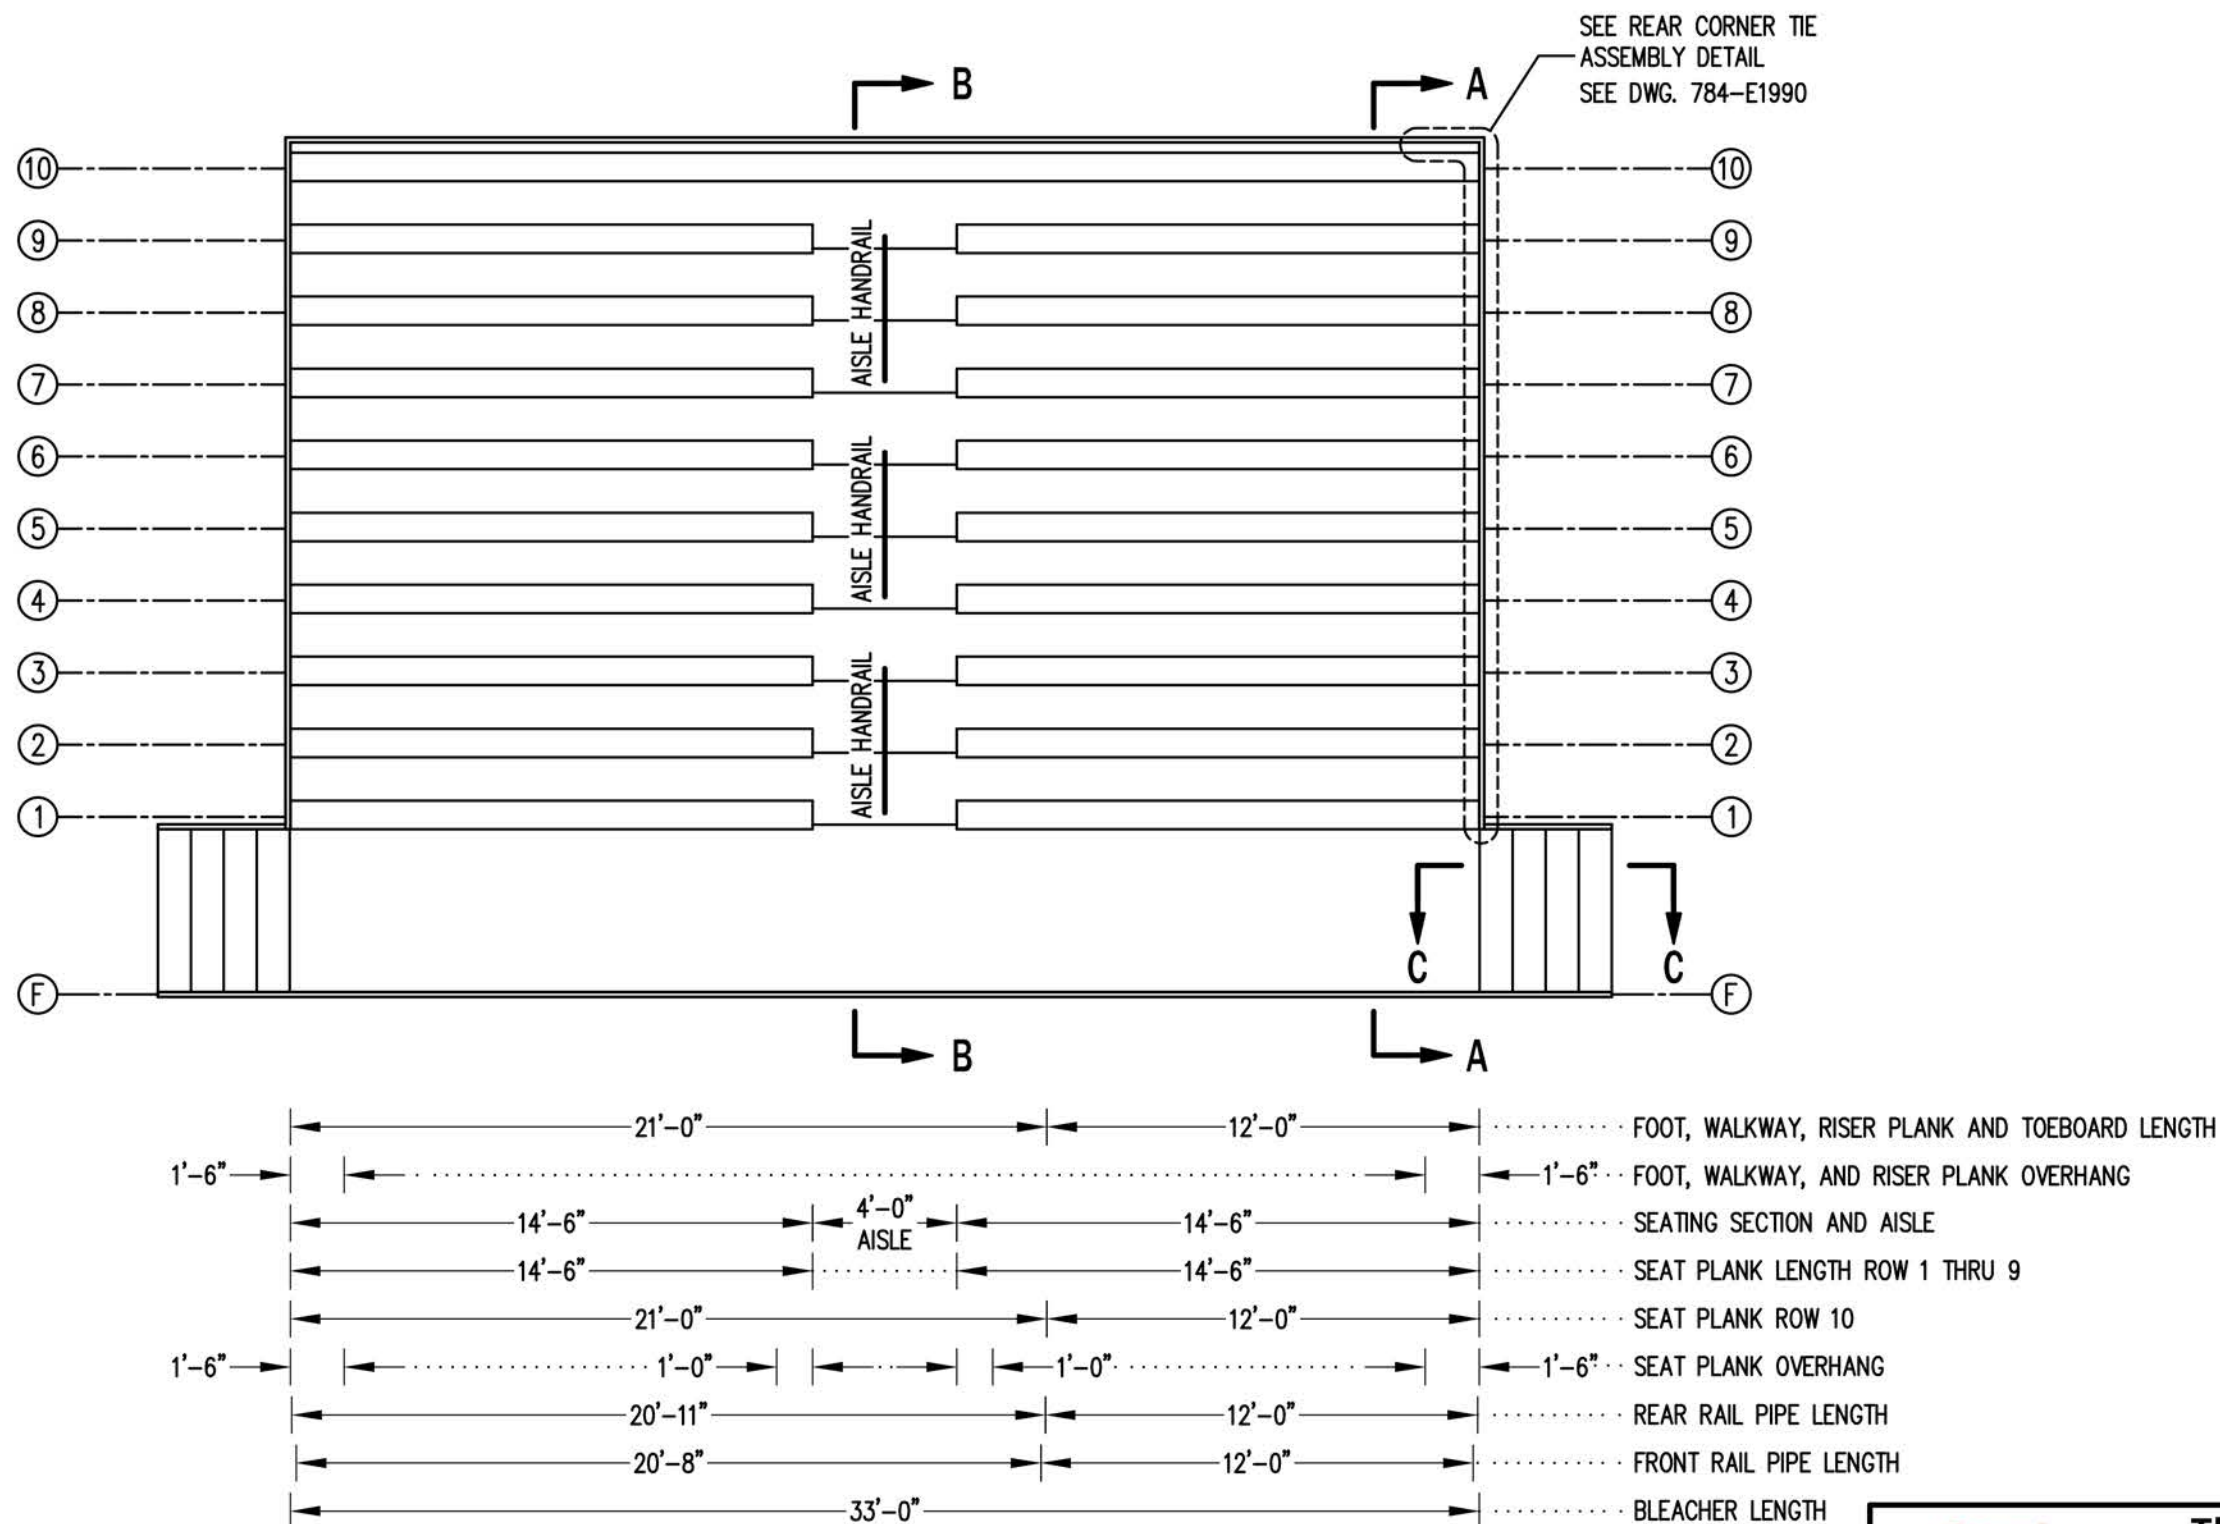

SEATING PLAN

3/16" = 1'-0"


184 NET SEATS @ 18" PER SEAT



The Park and Facilities Catalog

3350 NW Boca Raton Blvd.
Boca Raton, FL 33431



SCALE	3/16"=1'-0"	REVISIONS	BY	DATE
DATE	11/2/11			
DR'N	ADK	CKD		
AP'VD				
TITLE	10-33 SEATING PLAN			NO.
				784-E2216

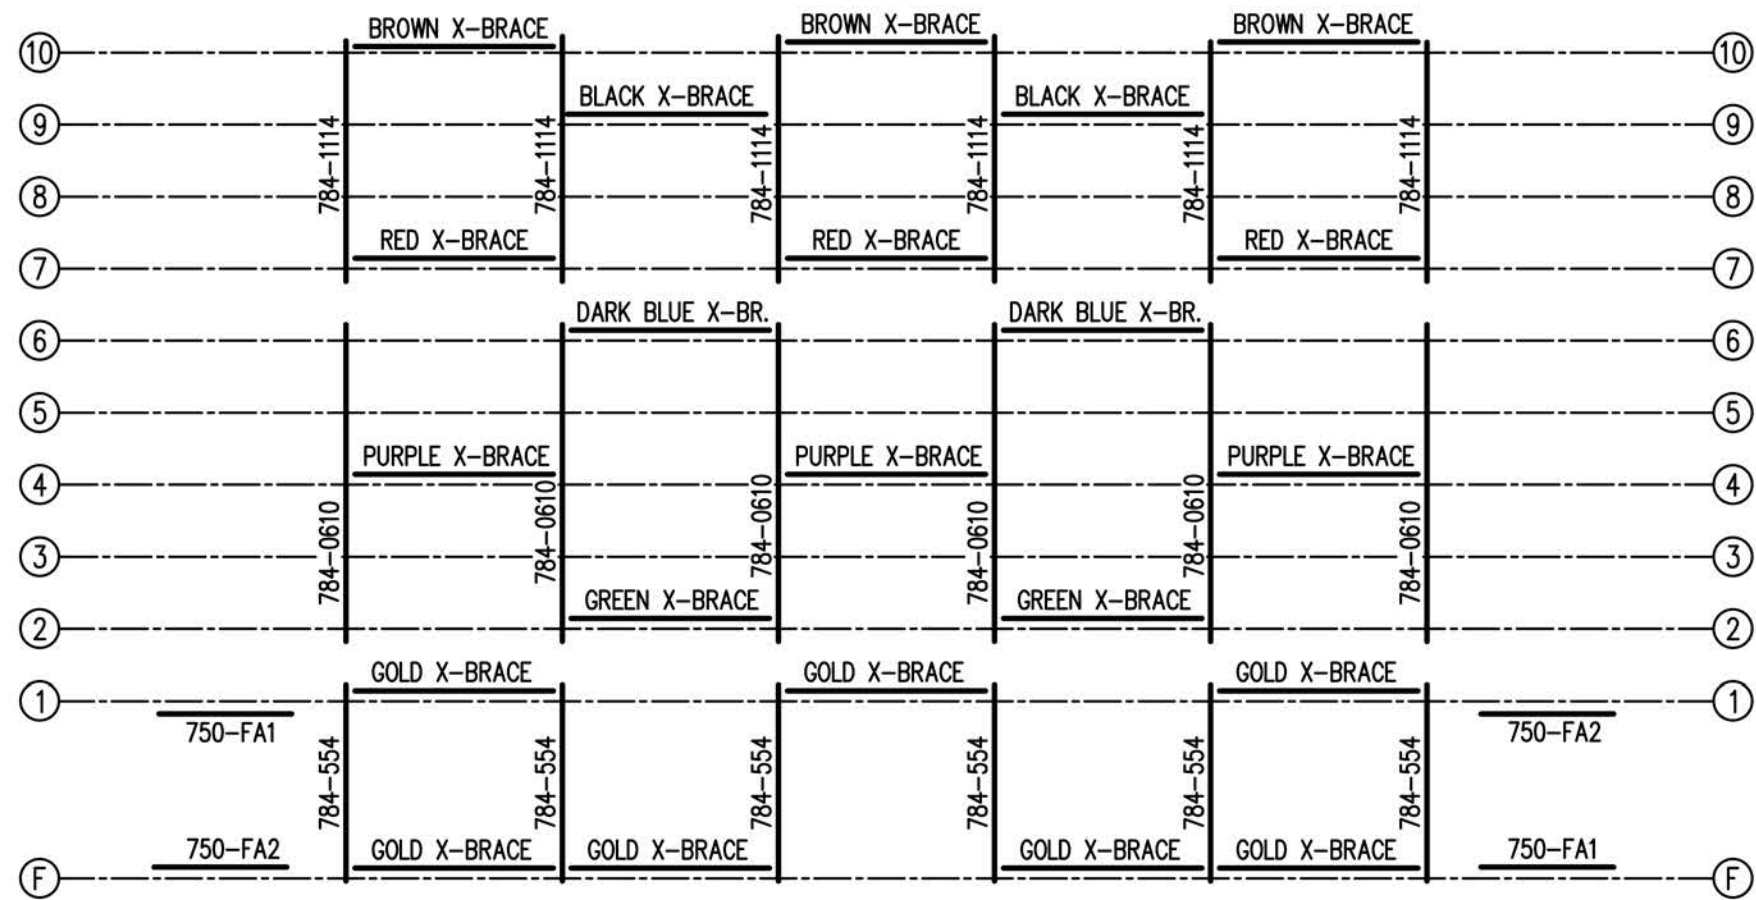

1'-6" 6'-0" 6'-0" 6'-0" 6'-0" 6'-0" 1'-6" ···· FRAME SPACING

FRAMING PLAN

3/16" = 1'-0"

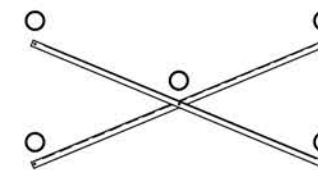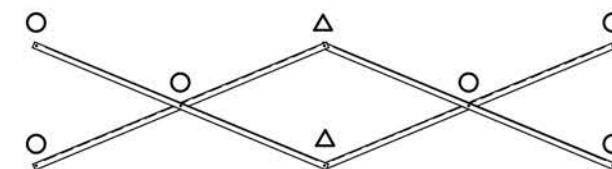


X-BRACE DETAIL


N.T.S.

- 7/16" X 1" GALV. MACH. BOLT
- △ 7/16" X 1.1/2" GALV. MACH. BOLT

		The Park and Facilities Catalog 3350 NW Boca Raton Blvd. Boca Raton, FL 33431			
		SCALE	AS NOTED	REVISIONS	BY
DATE		11/2/11			
DR'N		GDK CKD			
AP'VD					
TITLE				NO.	
10-33 FRAMING PLAN				784-E2266	

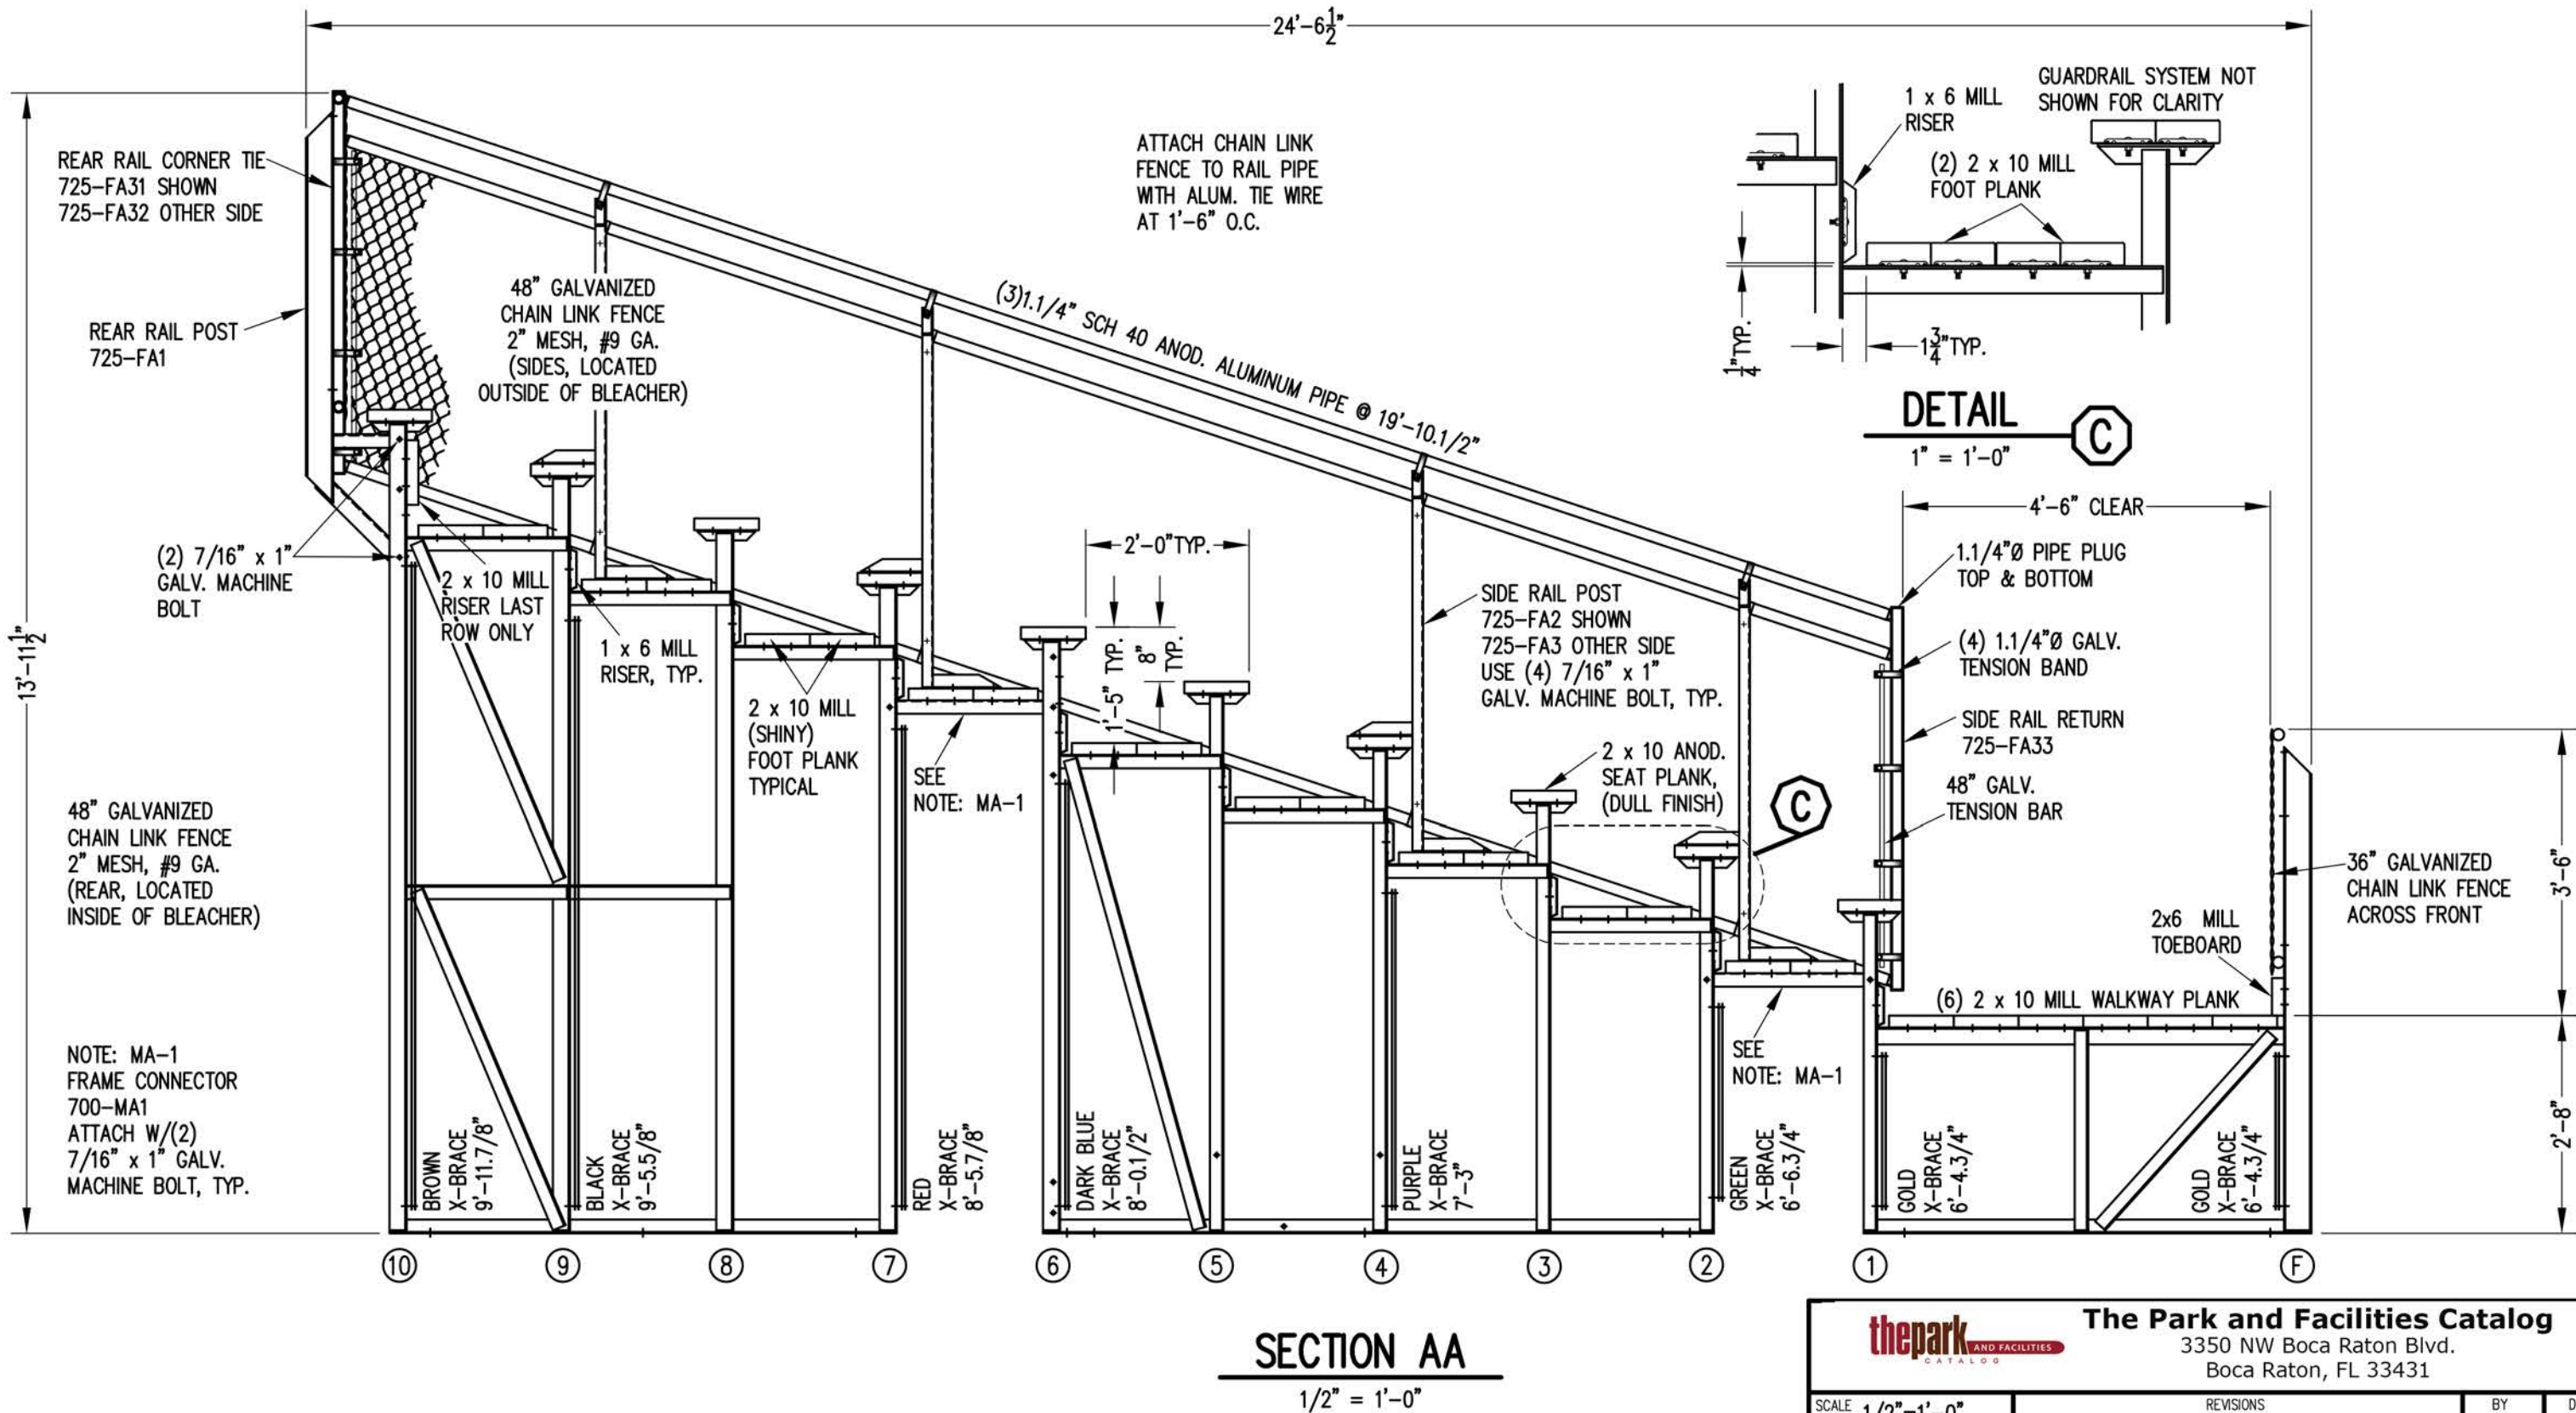


thepark AND FACILITIES CATALOG			
The Park and Facilities Catalog 3350 NW Boca Raton Blvd. Boca Raton, FL 33431			
SCALE	1/2"=1'-0"	REVISIONS	BY DATE
DATE	11/2/11		
DR'N	ADK CKD		
AP'VD			
TITLE	10 ROW SECTION		NO. 784-E2221

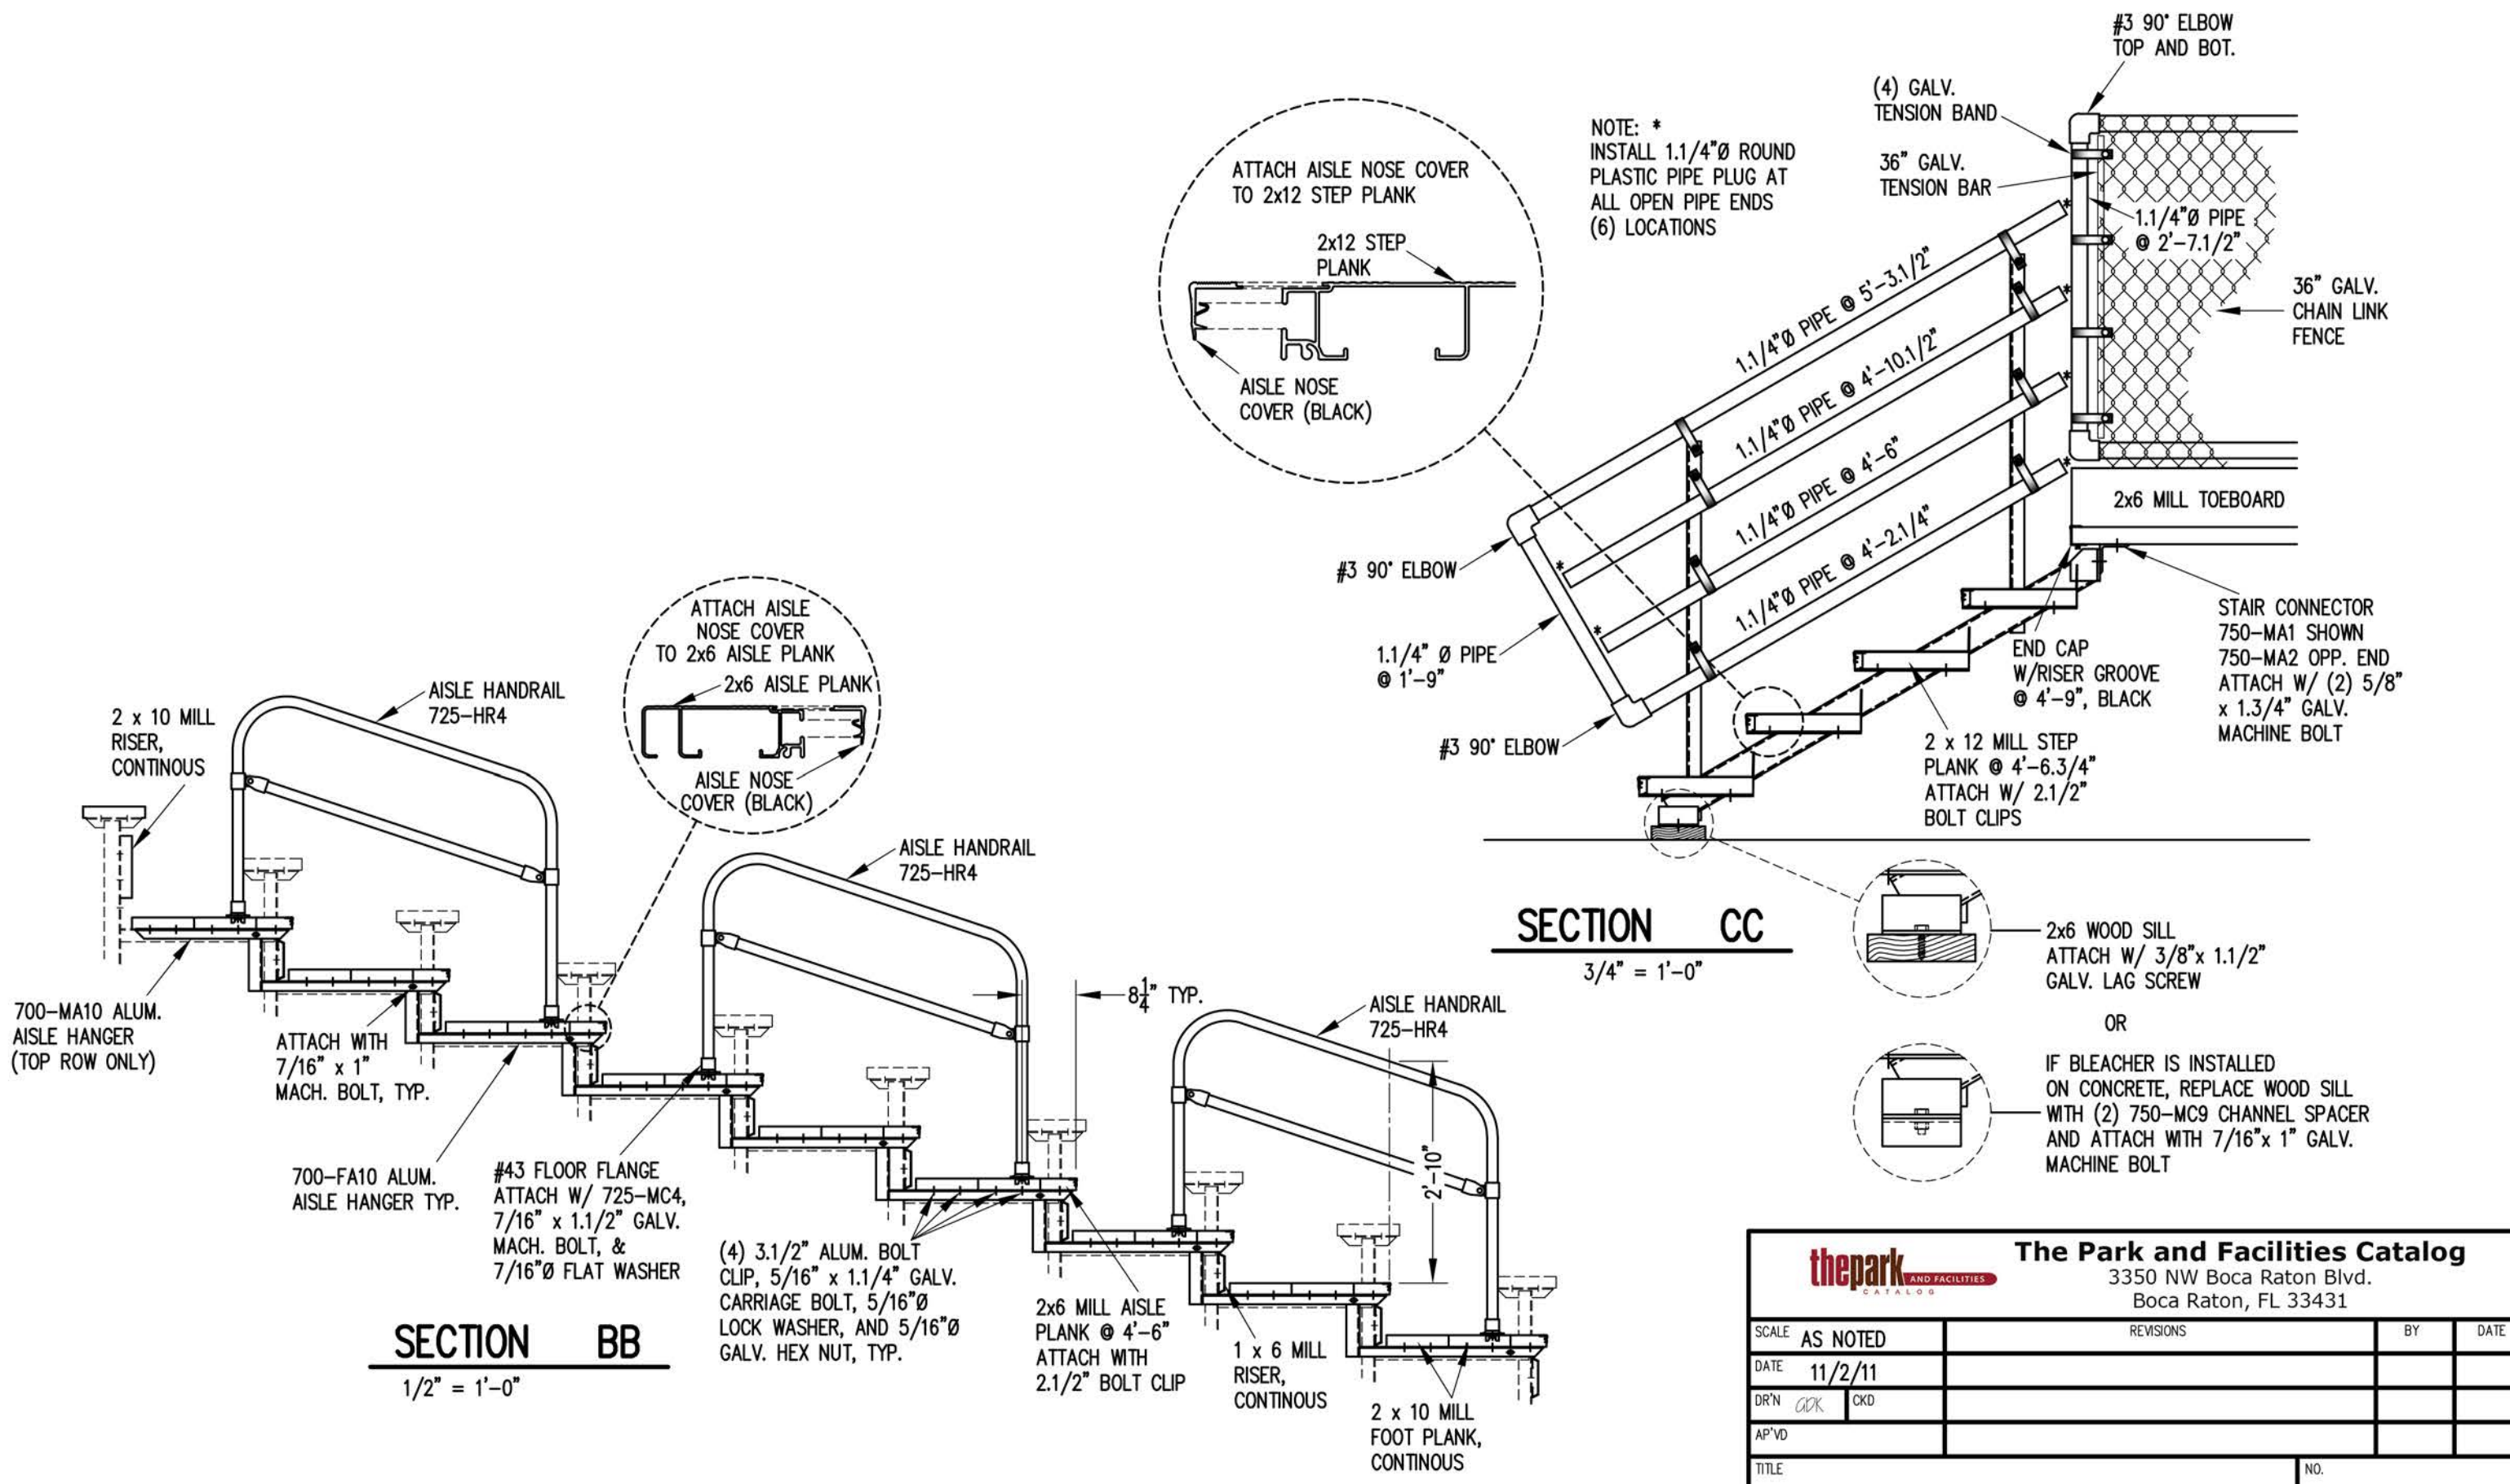

The Park and Facilities Catalog
3350 NW Boca Raton Blvd.
Boca Raton, FL 33431

SCALE	AS NOTED	REVISIONS	BY	DATE
DATE	11/2/11			
DR'N	ADK	CKD		
AP'VD				
TITLE			NO.	
10 ROW AISLE & STAIR SECTIONS			784-E1993	

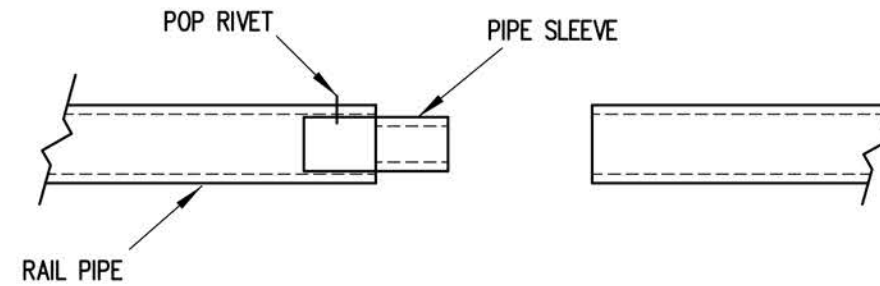


PIPE SLEEVE ASSEMBLY

1.1/2" = 1' 0"

- 1) INSERT PIPE SLEEVE APPROXIMATELY HALFWAY INTO THE RAIL PIPE. FASTEN PIPE SLEEVE WITH (1) ALUMINUM POP RIVET (5/32" X 5/8")
- 2) SLIDE THE END OF THE ADJOINING RAILPIPE OVER THE PIPE SLEEVE UNTIL THE TWO RAILS ARE FLUSH.

NOTE: PIPE SLEEVES SHOULD BE ATTACHED ON ONLY ONE END TO ALLOW FOR EXPANSION.

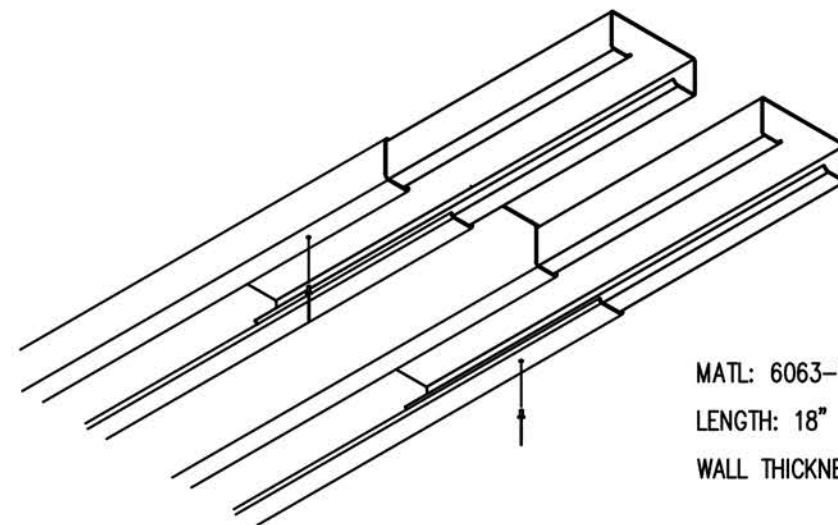

MATL: 6063-T6 ALUMN.
LENGTH: 18"
WALL THICKNESS: .062"

- 1) INSERT SLEEVES APPROXIMATELY HALFWAY INTO THE PLANK WITH THE ENDS STAGGERED ABOUT 1/2". FASTEN SLEEVE WITH (1) ALUMINUM POP RIVET.

- 2) SLIDE THE END OF THE ADJOINING PLANK OVER THE SLEEVES UNTIL THE TWO PLANKS ARE SNUG.

NOTE: SLEEVES SHOULD BE ATTACHED ON ONLY ONE END TO ALLOW FOR EXPANSION.

PLANK SPLICE SLEEVE ASSEMBLY


(TYP. @ ALL PLANK SPLICES)

thepark
AND FACILITIES
CATALOG

The Park and Facilities Catalog


3350 NW Boca Raton Blvd.
Boca Raton, FL 33431

SCALE	AS NOTED	REVISIONS	BY	DATE
DATE	11/2/11			
DR'N	ADK	CKD		
AP'VD				
TITLE	SPLICE SLEEVE ASSEMBLY			NO.
				784-E1994

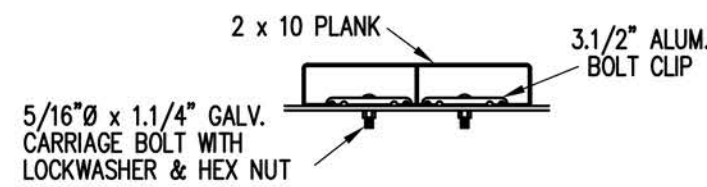


BOLT CLIP DETAIL

1.1/2" = 1'-0"

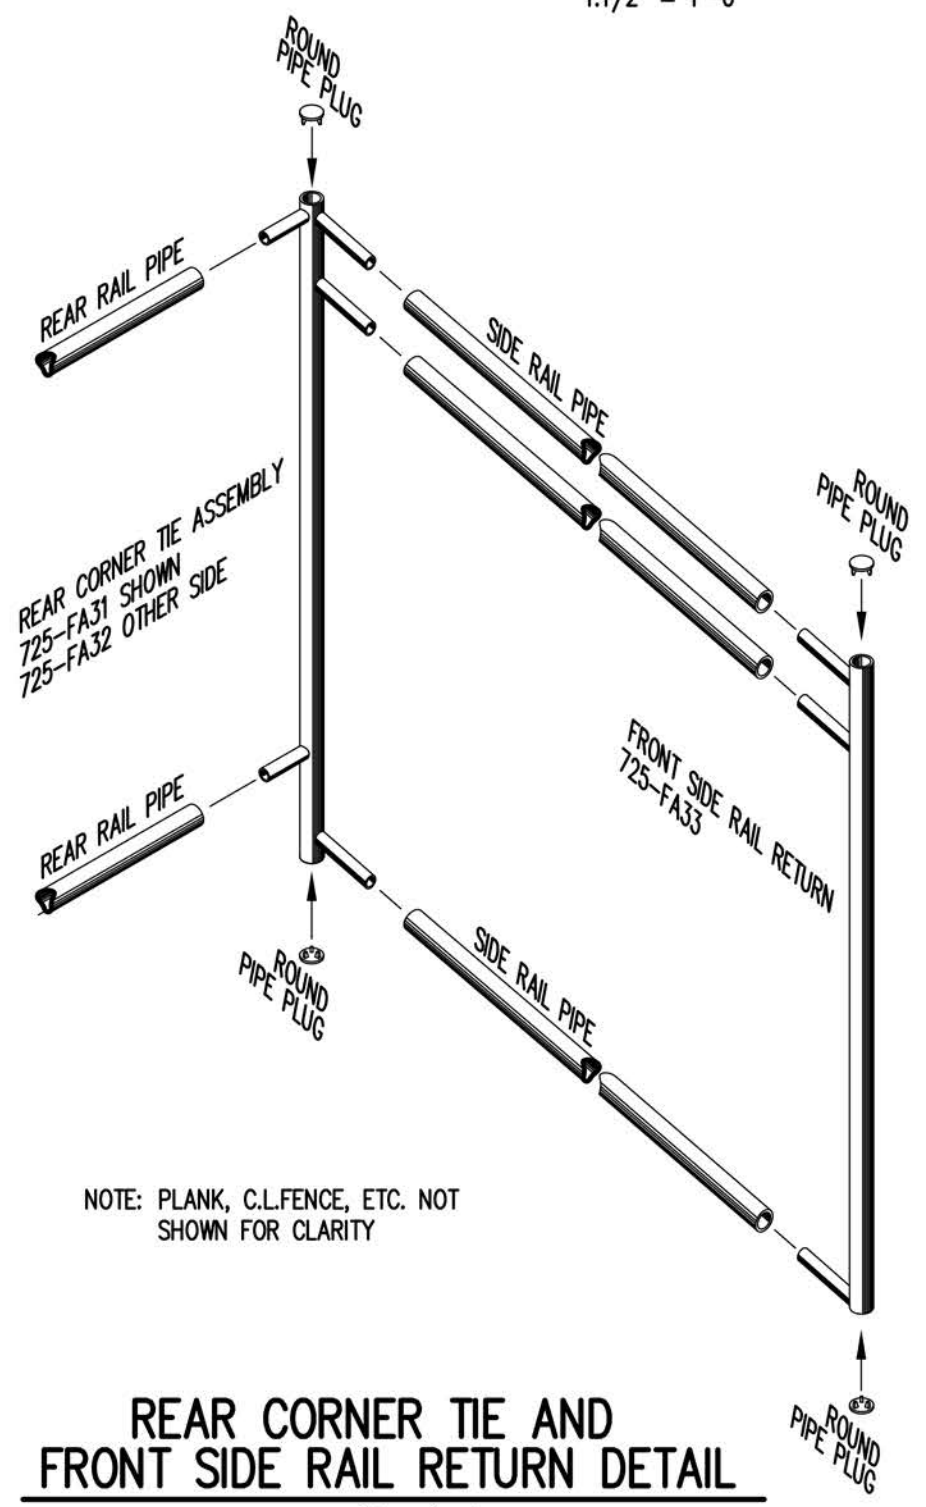

REAR CORNER TIE AND FRONT SIDE RAIL RETURN DETAIL


3/4" = 1'-0"

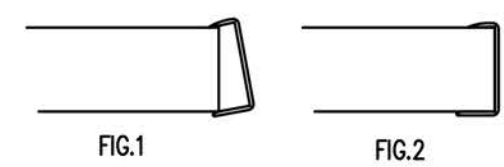

- 1) LOCATE THE CHANNEL END CAP AS SHOWN IN FIG. 1.
- 2) TAP END CAP INTO PLACE WITH RUBBER Mallet OR SOFT WOOD. FIG.2
- 3) DRILL 5/32" HOLES THROUGH THE BOTTOM FLANGE AND THE BOTTOM OUTSIDE PLANK FLANGES OF EACH PLANK. INSTALL 5/32" POP RIVETS.


END CAP DETAIL

N.T.S.

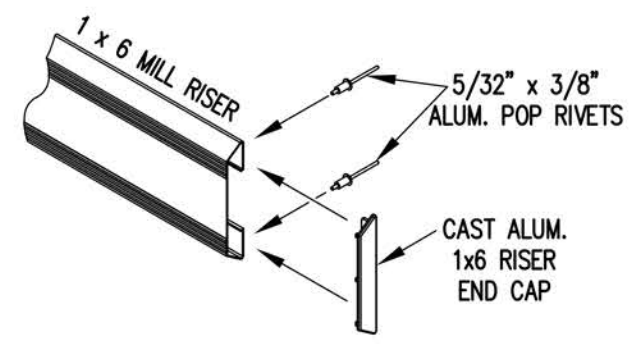


1 x 6 RISER END CAP


N.T.S.

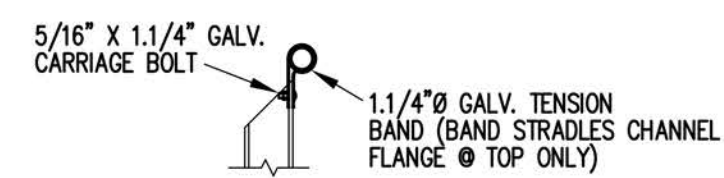

TOP RAIL

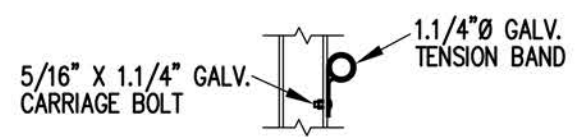


2ND RAIL

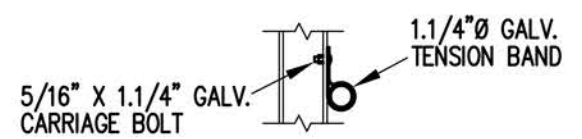

BOTTOM RAIL

RAIL PIPE ATTACHMENT

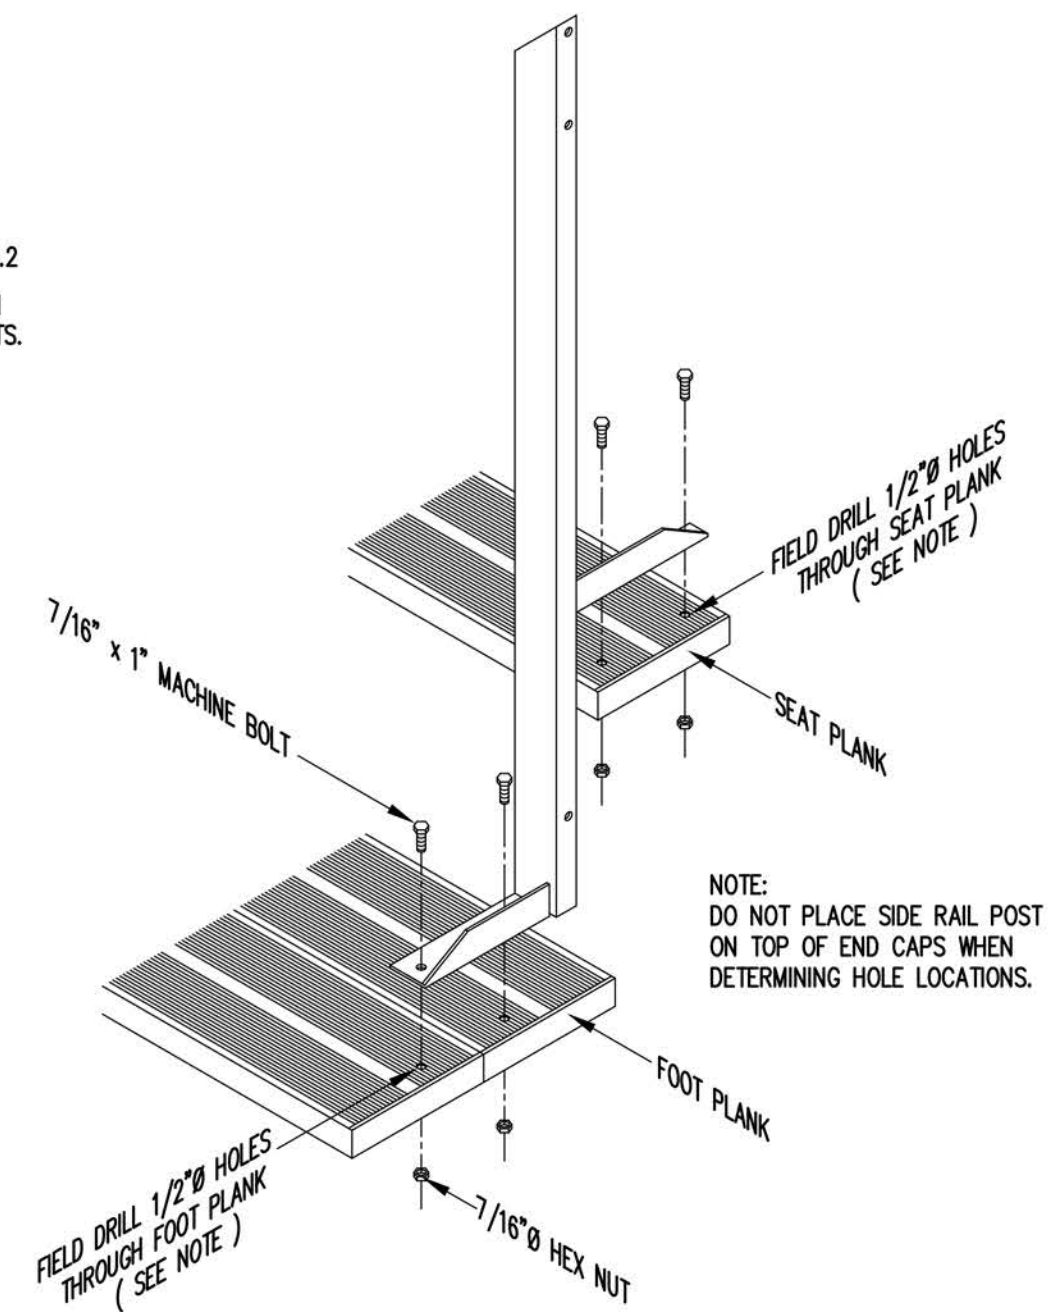

TYP. SIDE RAIL POST ATTACHMENT

1" = 1'-0"

thepark AND FACILITIES CATALOG The Park and Facilities Catalog 3350 NW Boca Raton Blvd. Boca Raton, FL 33431			
SCALE	AS NOTED	REVISIONS	BY DATE
DATE	11/2/11		
DR'N	CKD		
AP'VD			
TITLE	TYPICAL DETAILS		NO. 784-E1990