


NON ELEVATED 5 ROW x 21'-0" BLEACHER

THE PARK AND FACILITIES CATALOG
3350 NW Boca Raton Blvd. B2 Boca Raton Fl. 33431


CS.1	- COVER SHEET
TD.1	- BLEACHER SEATING PLAN
FP.1	- FOUNDATION PLAN
BA.1	- BLEACHER FRAMING & CLIP PRE-ASSEMBLY
BA.2	- BLEACHER BRACING LOCATION PLAN
BA.3	- BLEACHER ASSEMBLY
AP.1	- ANCHORING PLAN
PF.1	- PLANK & FRAMING PLAN
VA.1	- VERTICAL AISLE ASSEMBLY
GR.1	- GUARDRAIL ASSEMBLY

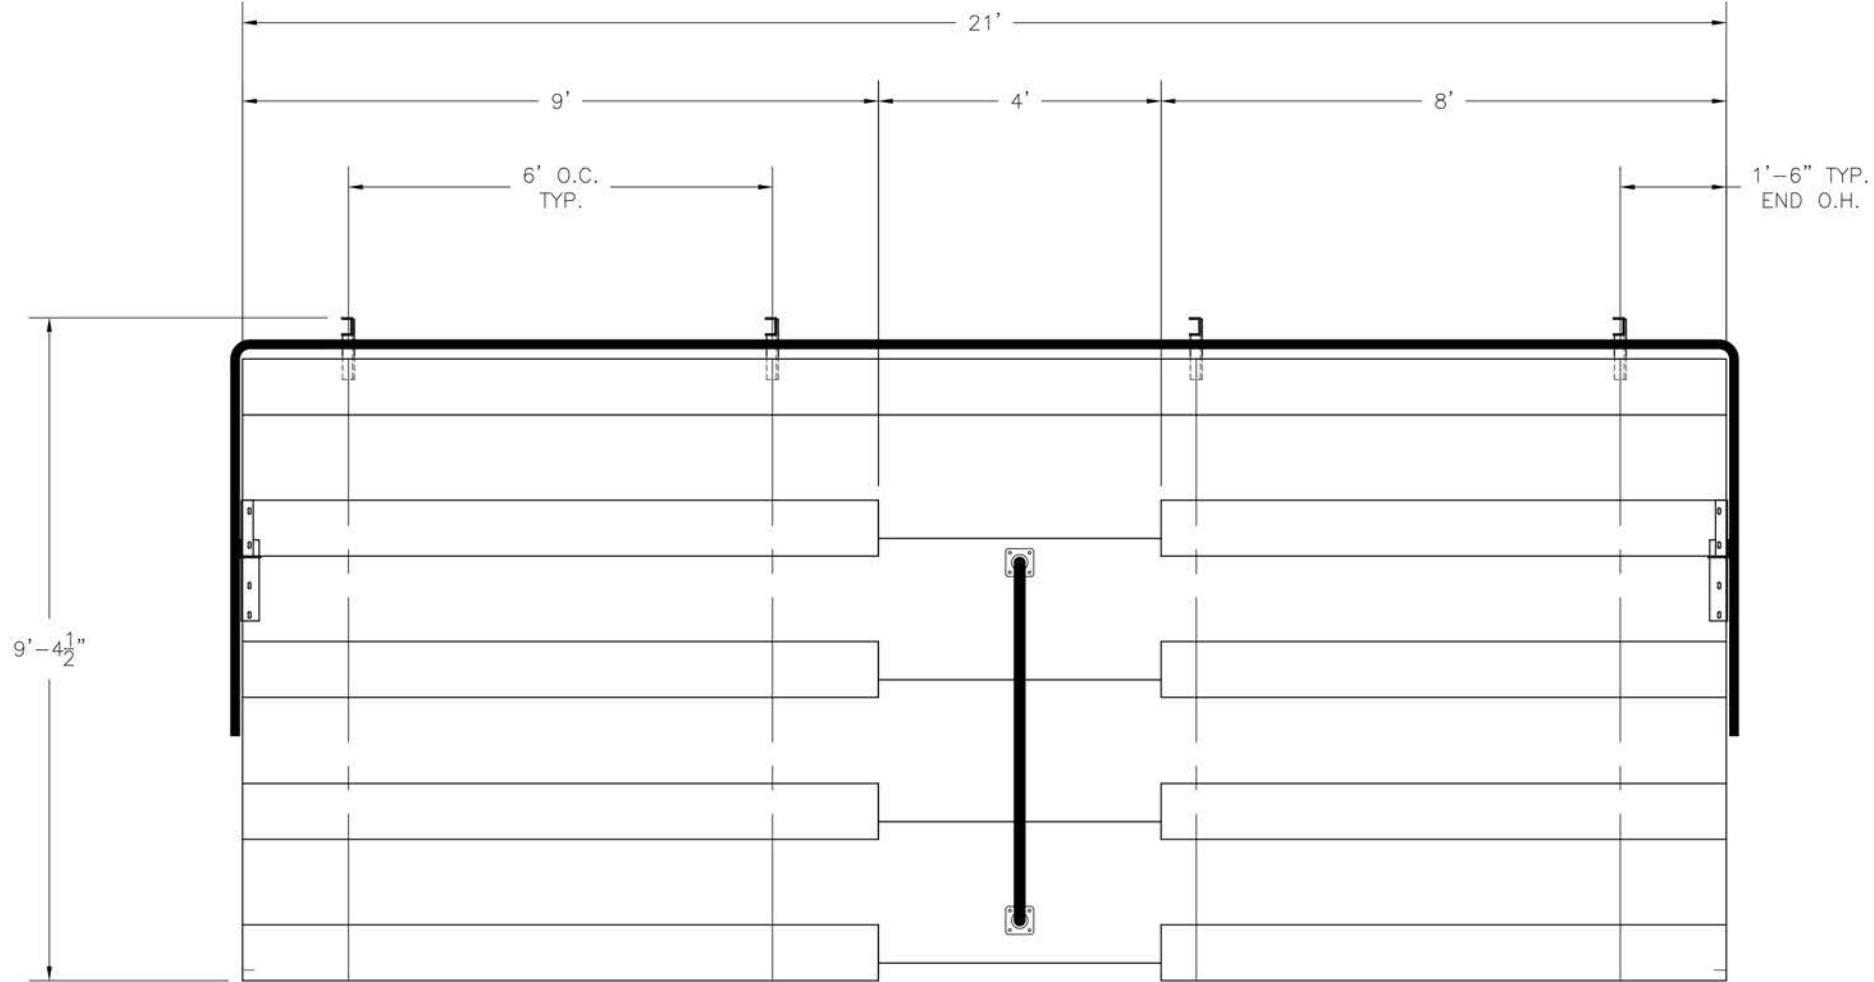

SECTION LENGTH	GROSS SEATS	ACTUAL SEATS	NO. OF ROWS	NET SEATS
21	14.00	14.00	1	14
9	6.00	6.00	4	24
8	5.33	5.00	4	20
NET SEATS				58
WHEELCHAIR SPACES				0
TOTAL NET SEATING CAPACITY				58
(BASED ON 18" PER SEAT)				

THE PARK AND FACILITIES CATALOG		
3350 NW Boca Raton Blvd. B2 Boca Raton Fl. 33431		
SCALE: N.T.S.	APPROVED BY:	DRAWN BY: IMP
DATE: 12/27/16		
TITLE: 5 ROW X 21'-0" BLEACHER SEATING PLAN		
		DRAWING NUMBER: TD.1

LOCATE FRAMES ON FOUNDATION

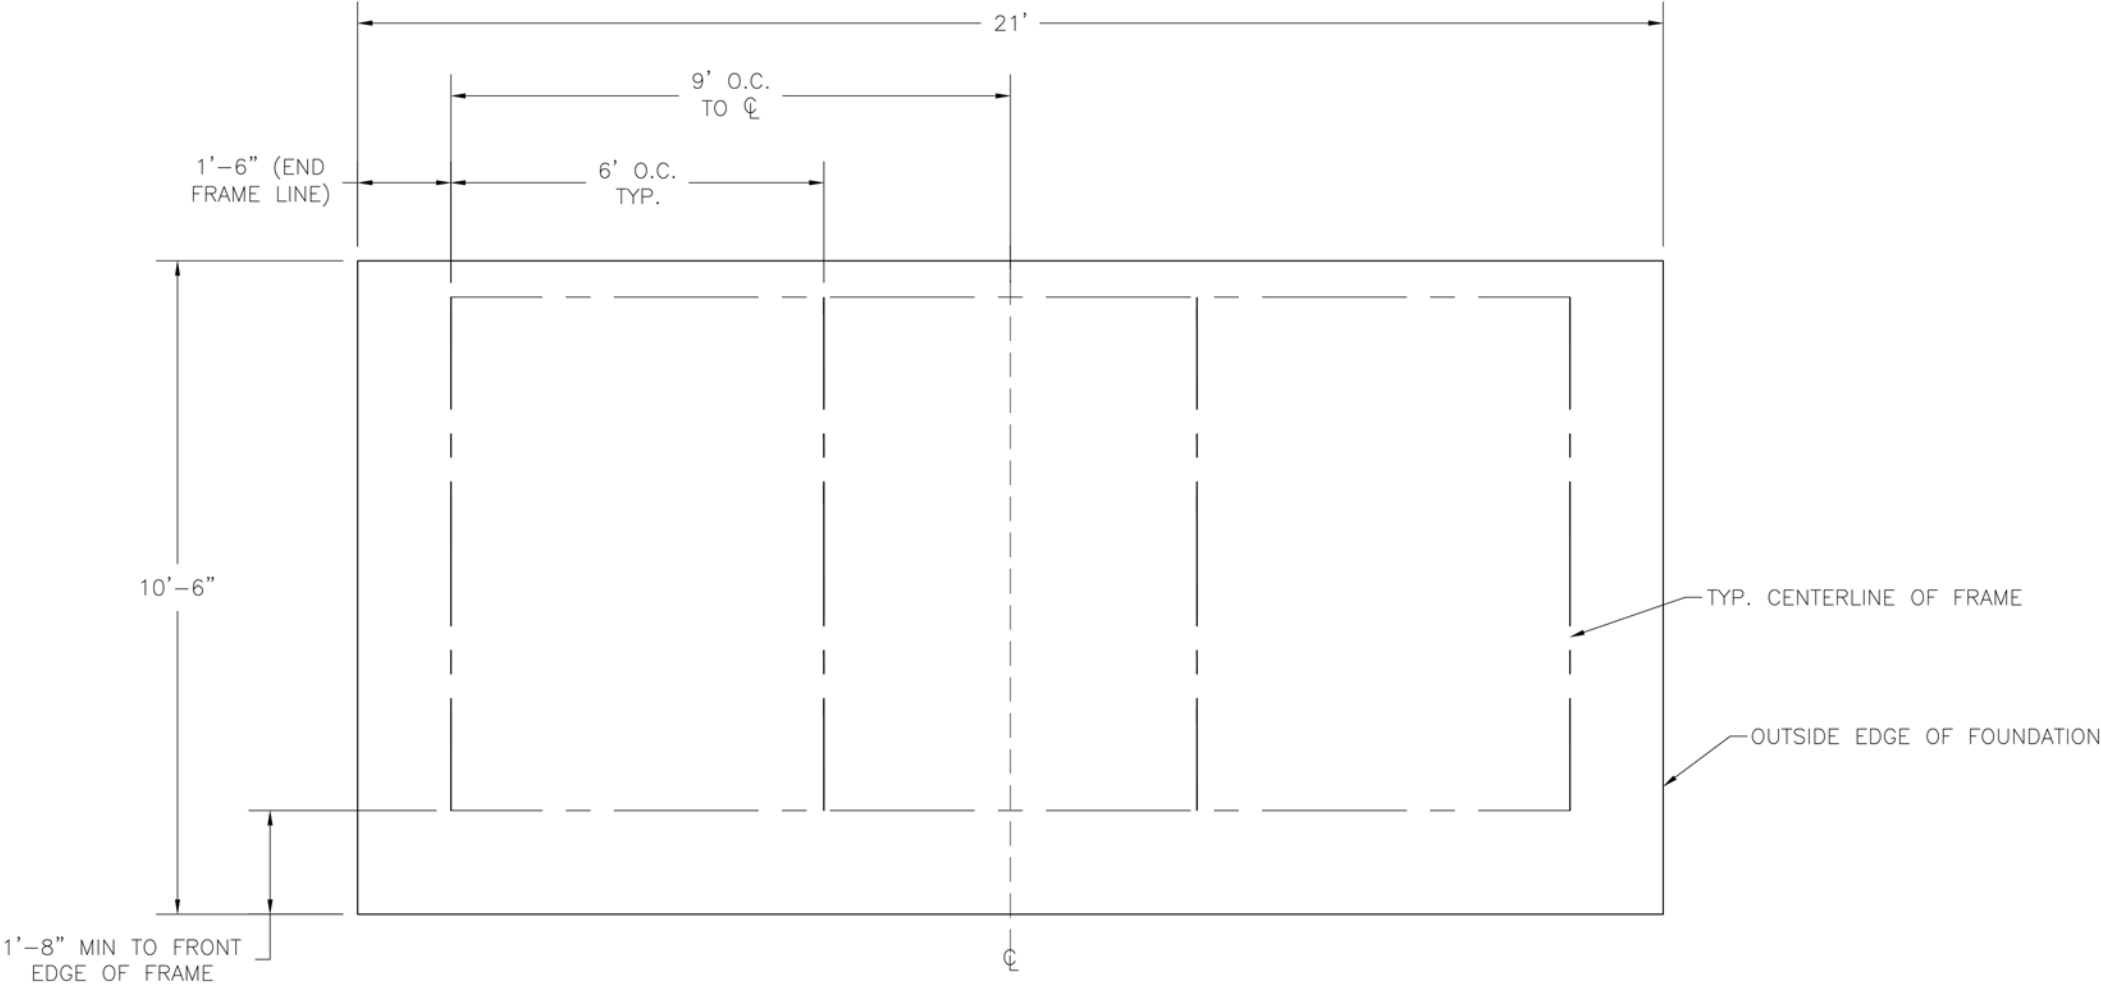


THE PARK AND FACILITIES CATALOG
3350 NW Boca Raton Blvd. B2 Boca Raton Fl. 33431

SCALE: N.T.S.	APPROVED BY:	DRAWN BY: IMP
DATE: 12/27/16		
TITLE: 5 ROW 21'-0" FOUNDATION PLAN		
DRAWING NUMBER: FP.1		


* MINIMUM FOUNDATION AREA SHOWN. DEPENDING ON LOCAL SOIL CONDITIONS, BLEACHER CAN BE INSTALLED ON A CONCRETE PAD OR FOOTERS, OR ATTACHED TO 2x6 TREATED LUMBER GROUND SILLS AND PLACED ON COMPACTED STONE, ASPHALT, OR ANY OTHER SMOOTH, SOLID, LEVEL SURFACE. CONSULT YOUR LOCAL CONCRETE CONTRACTOR TO DETERMINE PROPER CONCRETE SPECIFICATIONS FOR YOUR LOCAL SOIL AND WEATHER-RELATED CONDITIONS. THE BEARING SURFACE MUST BE CAPABLE OF SUPPORTING A MINIMUM OF 660 POUNDS PER LINEAR FOOT. TO MEET LOCAL CODES, BLEACHERS WILL NEED TO BE ANCHORED. ANCHORING SYSTEMS FOR ALL SURFACE TYPES ARE AVAILABLE - CONTACT YOUR BLEACHER SALES REPRESENTATIVE FOR MORE INFORMATION.

(OPTIONAL) ATTACH GROUND SILLS *


*NOT ALL BLEACHERS WILL RECEIVE GROUND SILLS. IF YOUR UNIT DOES NOT INCLUDE THIS FEATURE, SKIP THIS STEP.

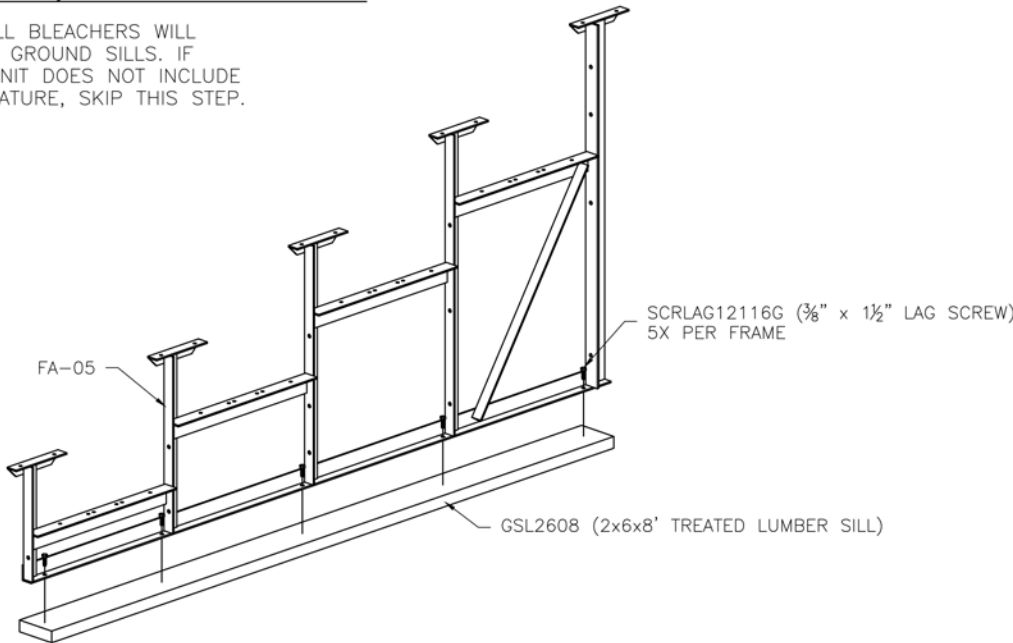

PRE-ASSEMBLE X-BRACE PAIR(S)

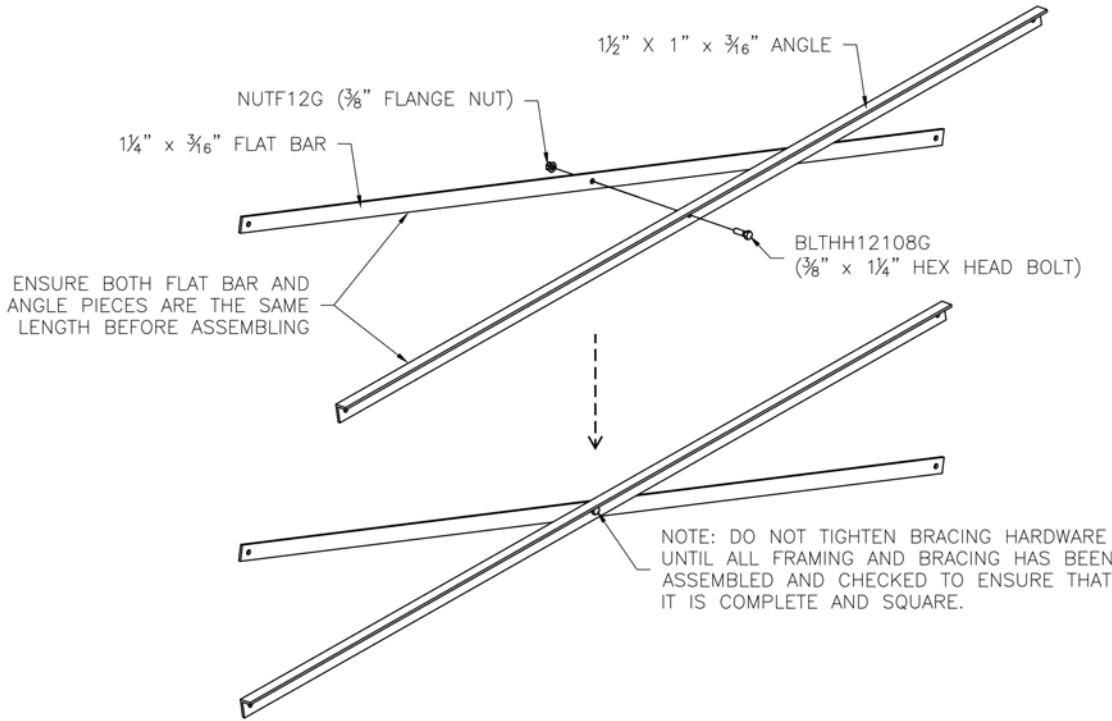


**ONCE FRAMING IS COMPLETE,
PRE-ASSEMBLE CLIP SETS ON BLEACHER FRAMES**

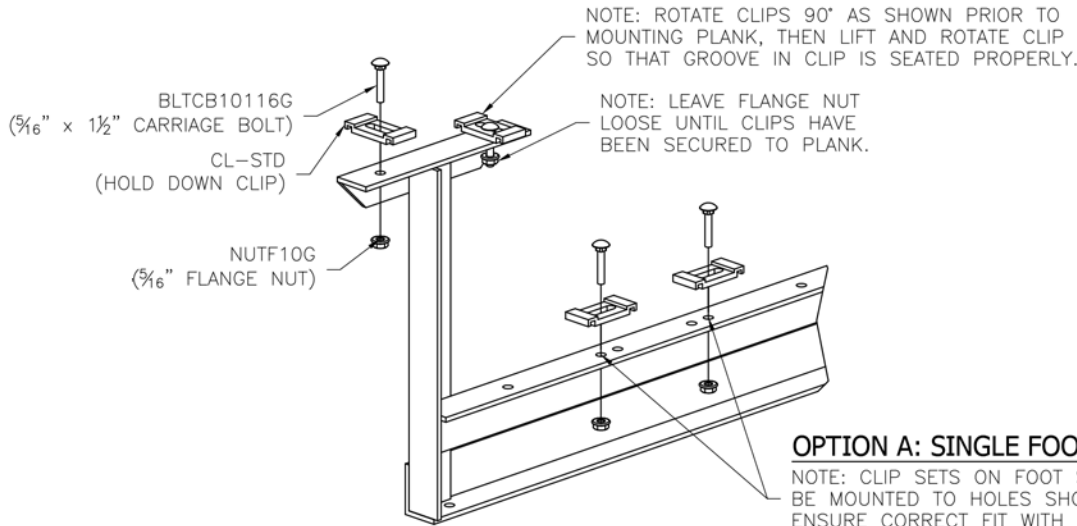

OPTION A: SINGLE FOOT BOARDS

NOTE: CLIP SETS ON FOOT SUPPORTS MUST BE MOUNTED TO HOLES SHOWN HERE TO ENSURE CORRECT FIT WITH FOOT PLANK.

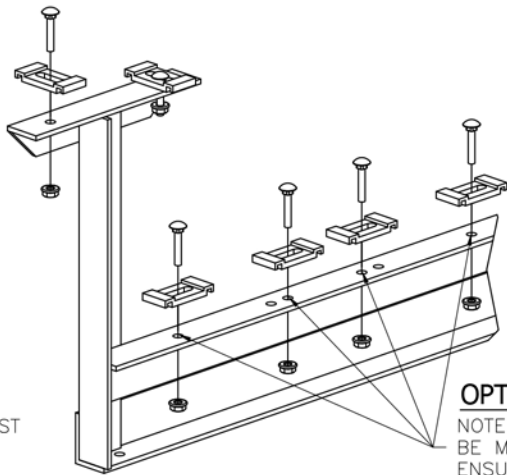

OPTION B: DOUBLE FOOT BOARDS


NOTE: CLIP SETS ON FOOT SUPPORTS MUST BE MOUNTED TO HOLES SHOWN HERE TO ENSURE CORRECT FIT WITH FOOT PLANK.

THE PARK AND FACILITIES CATALOG
3350 NW Boca Raton Blvd. B2 Boca Raton Fl. 33431


SCALE: N.T.S. APPROVED BY: DRAWN BY: IMP
DATE: 12/27/16

TITLE: 5 ROW X 21'-0" FRAMING & CLIP SET PREPARATION


DRAWING NUMBER: BA.1

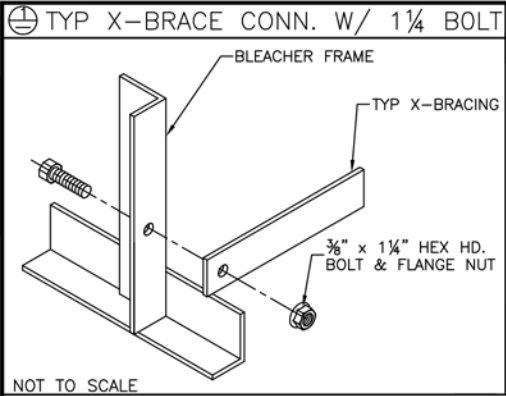

TYP. X-BRACE LOCATION DETAIL
INSTALL AT CLOSED BAYS ONLY
SEE SHEET # PF.1 FOR BAY CONFIGURATION

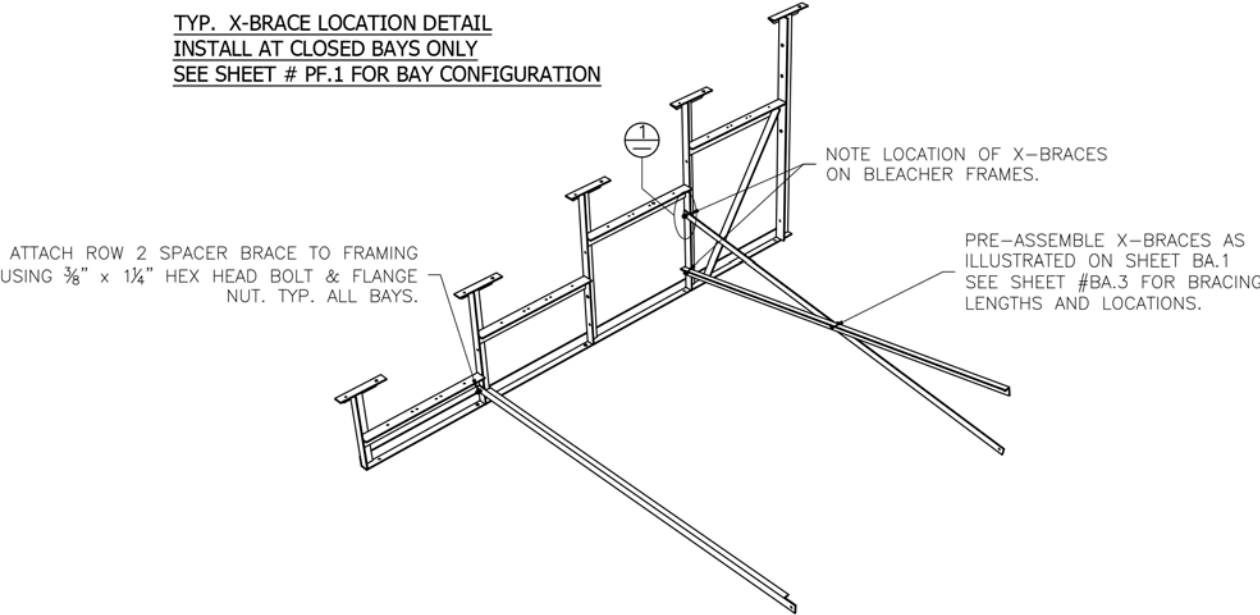


TYP. SPACER BRACE LOCATION DETAIL
INSTALL AT OPEN BAYS ONLY
SEE SHEET # PF.1 FOR BAY CONFIGURATION

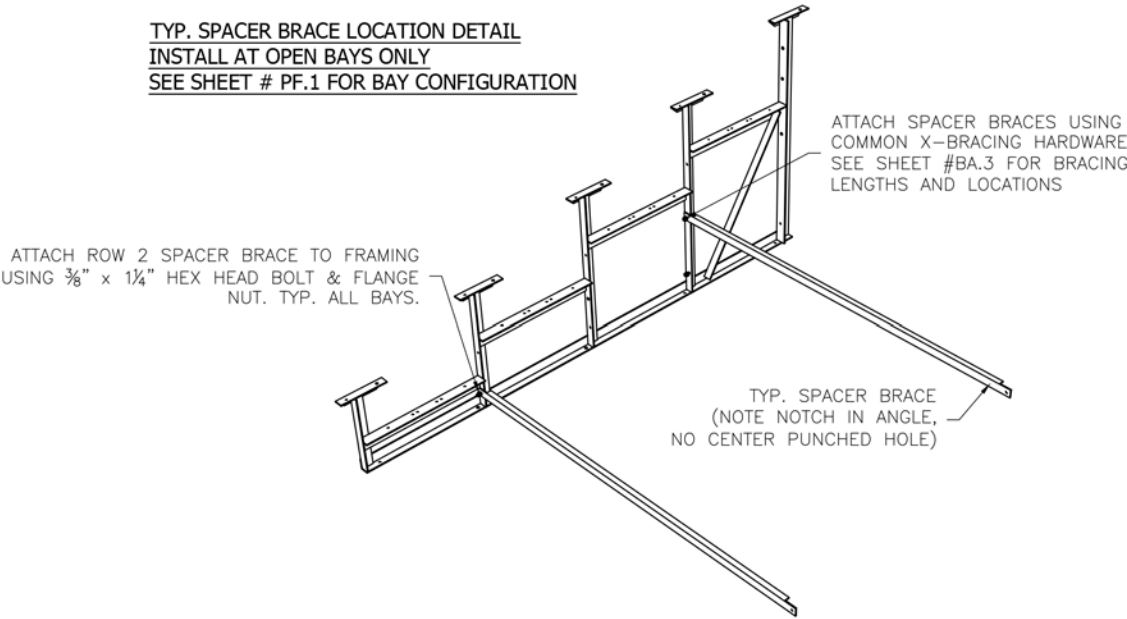


THE PARK AND FACILITIES CATALOG
3350 NW Boca Raton Blvd. B2 Boca Raton FL. 33431

SCALE: N.T.S.	APPROVED BY:	DRAWN BY: IMP
DATE: 12/27/16		
TITLE: 5 ROW X 21'-0" BLEACHER BRACING LOCATION		
		DRAWING NUMBER: BA.2



1 TYP X-BRACE CONN. W/ 1 1/4" BOLT

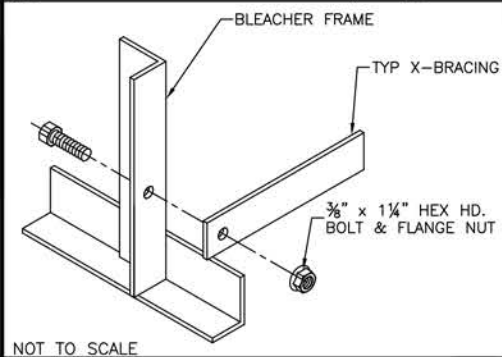

2 TYP 2x10 PLANK ATTACHMENT

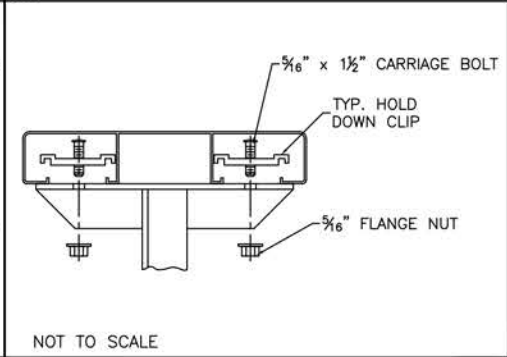

3 TYP 1x6 PLANK ATTACHMENT

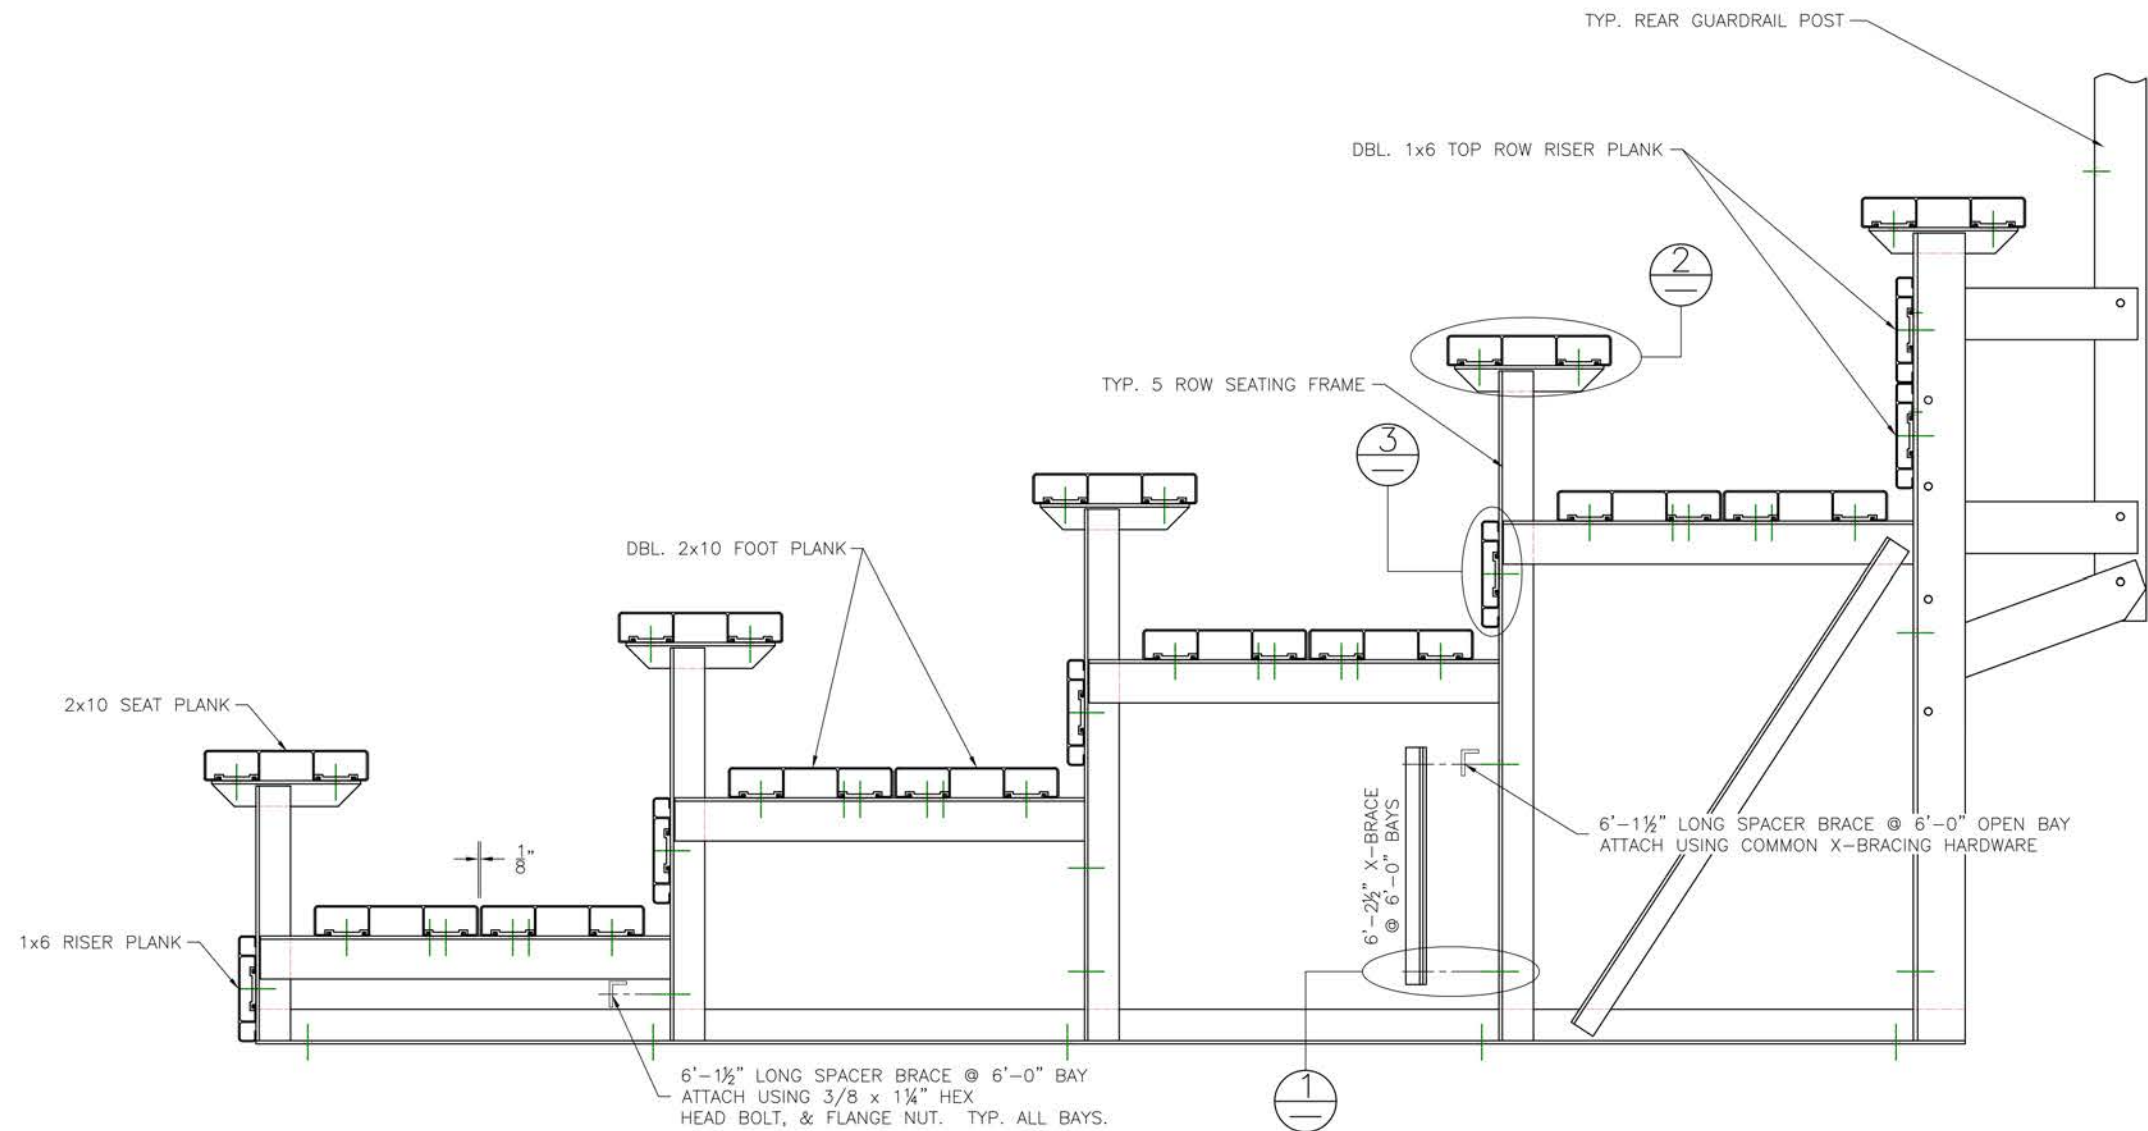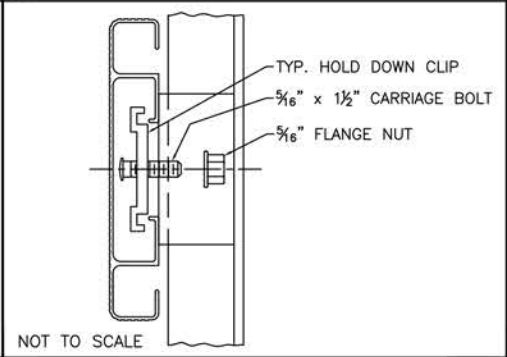


THE PARK AND FACILITIES CATALOG
3350 NW Boca Raton Blvd. B2 Boca Raton Fl. 33431


SCALE: N.T.S.	APPROVED BY:	DRAWN BY: IMP
DATE: 12/27/16		

TITLE: 5 ROW X 21'-0" BLEACHER ASSEMBLY

DRAWING NUMBER: BA.3

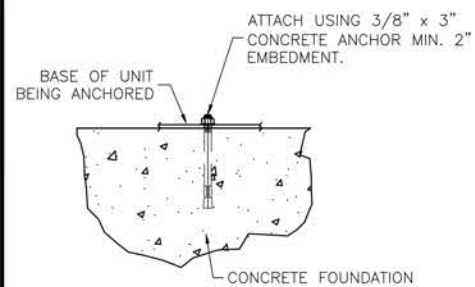



(OPTIONAL) ANCHOR BLEACHER TO CONCRETE FOUNDATION *

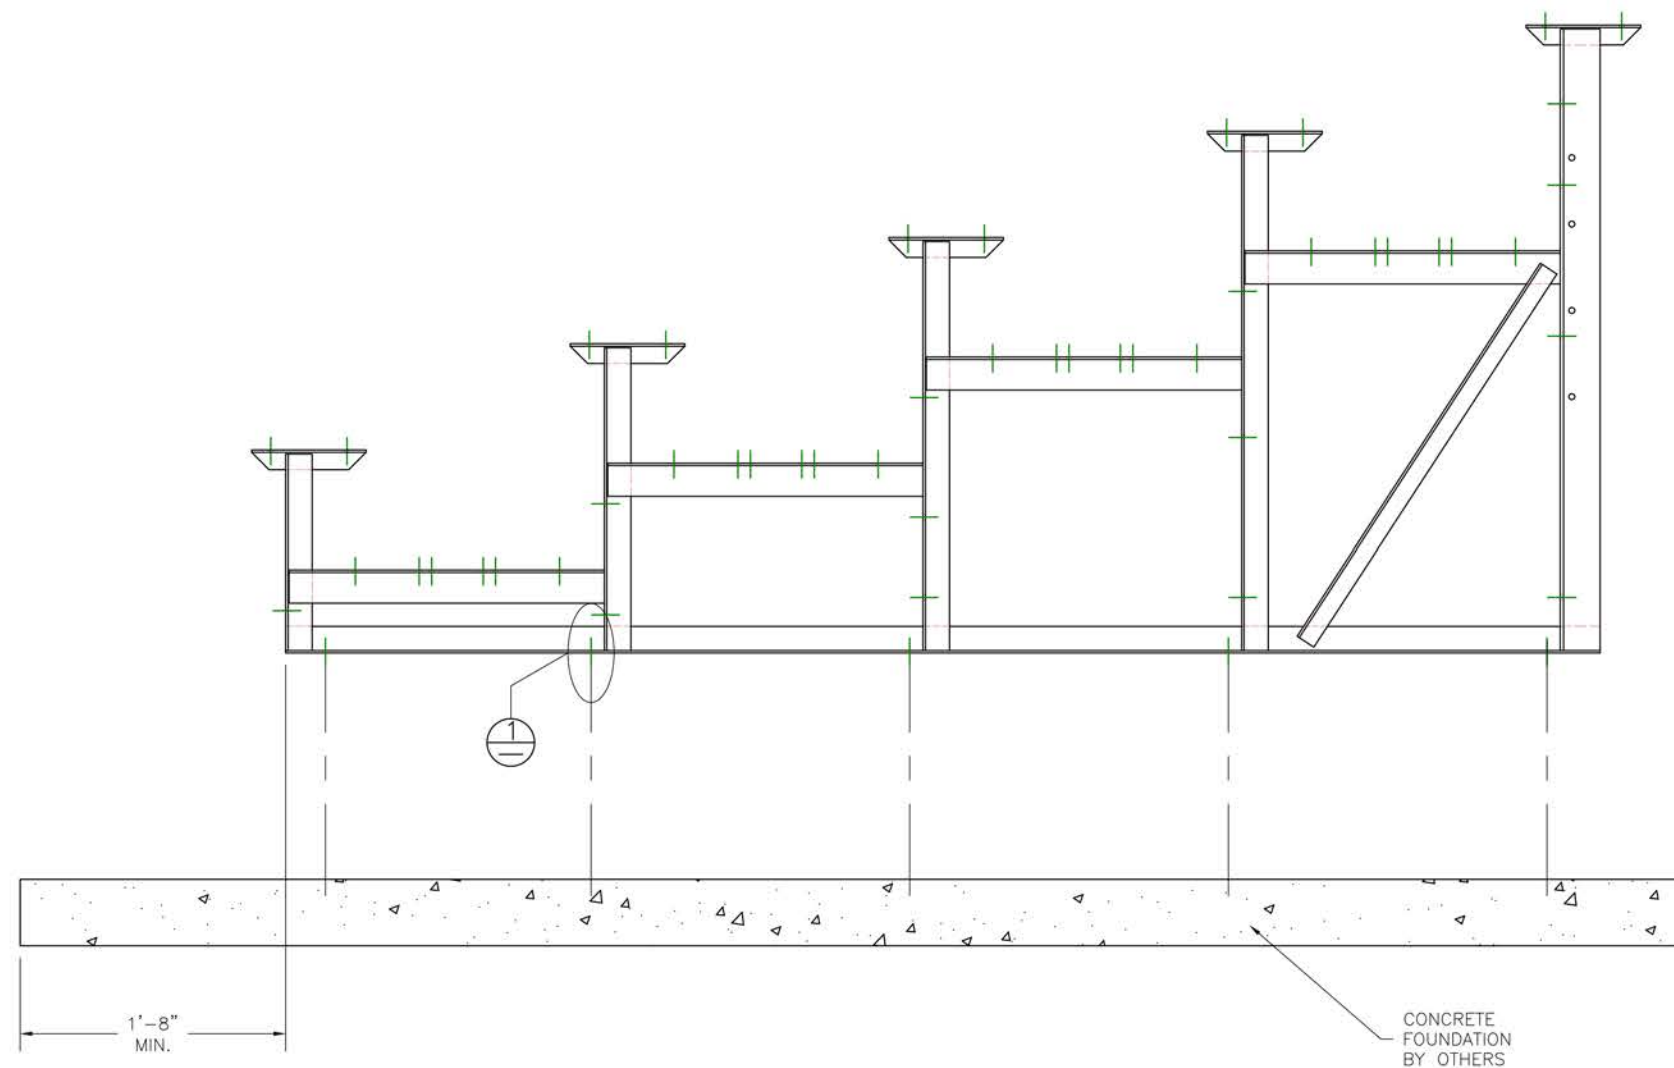

* CONCRETE WEDGE ANCHORS NOT INCLUDED WITH ALL UNITS. IF USING OTHER ANCHORING SYSTEM, SKIP THIS STEP AND REFER TO INSTRUCTIONS SPECIFIC TO THE ANCHORING SYSTEM PURCHASED FOR YOUR UNIT. SEE PRINT FP.1 (INCLUDED IN THIS PACKET) FOR GENERAL CONCRETE FOUNDATION SPECIFICATIONS.

THE PARK AND FACILITIES CATALOG
3350 NW Boca Raton Blvd. B2 Boca Raton FL 33431

SCALE: N.T.S.	APPROVED BY:	DRAWN BY: IMP
DATE: 12/27/16		
TITLE: 5 ROW X 21'-0" ANCHORING PLAN		
		DRAWING NUMBER: AP.1

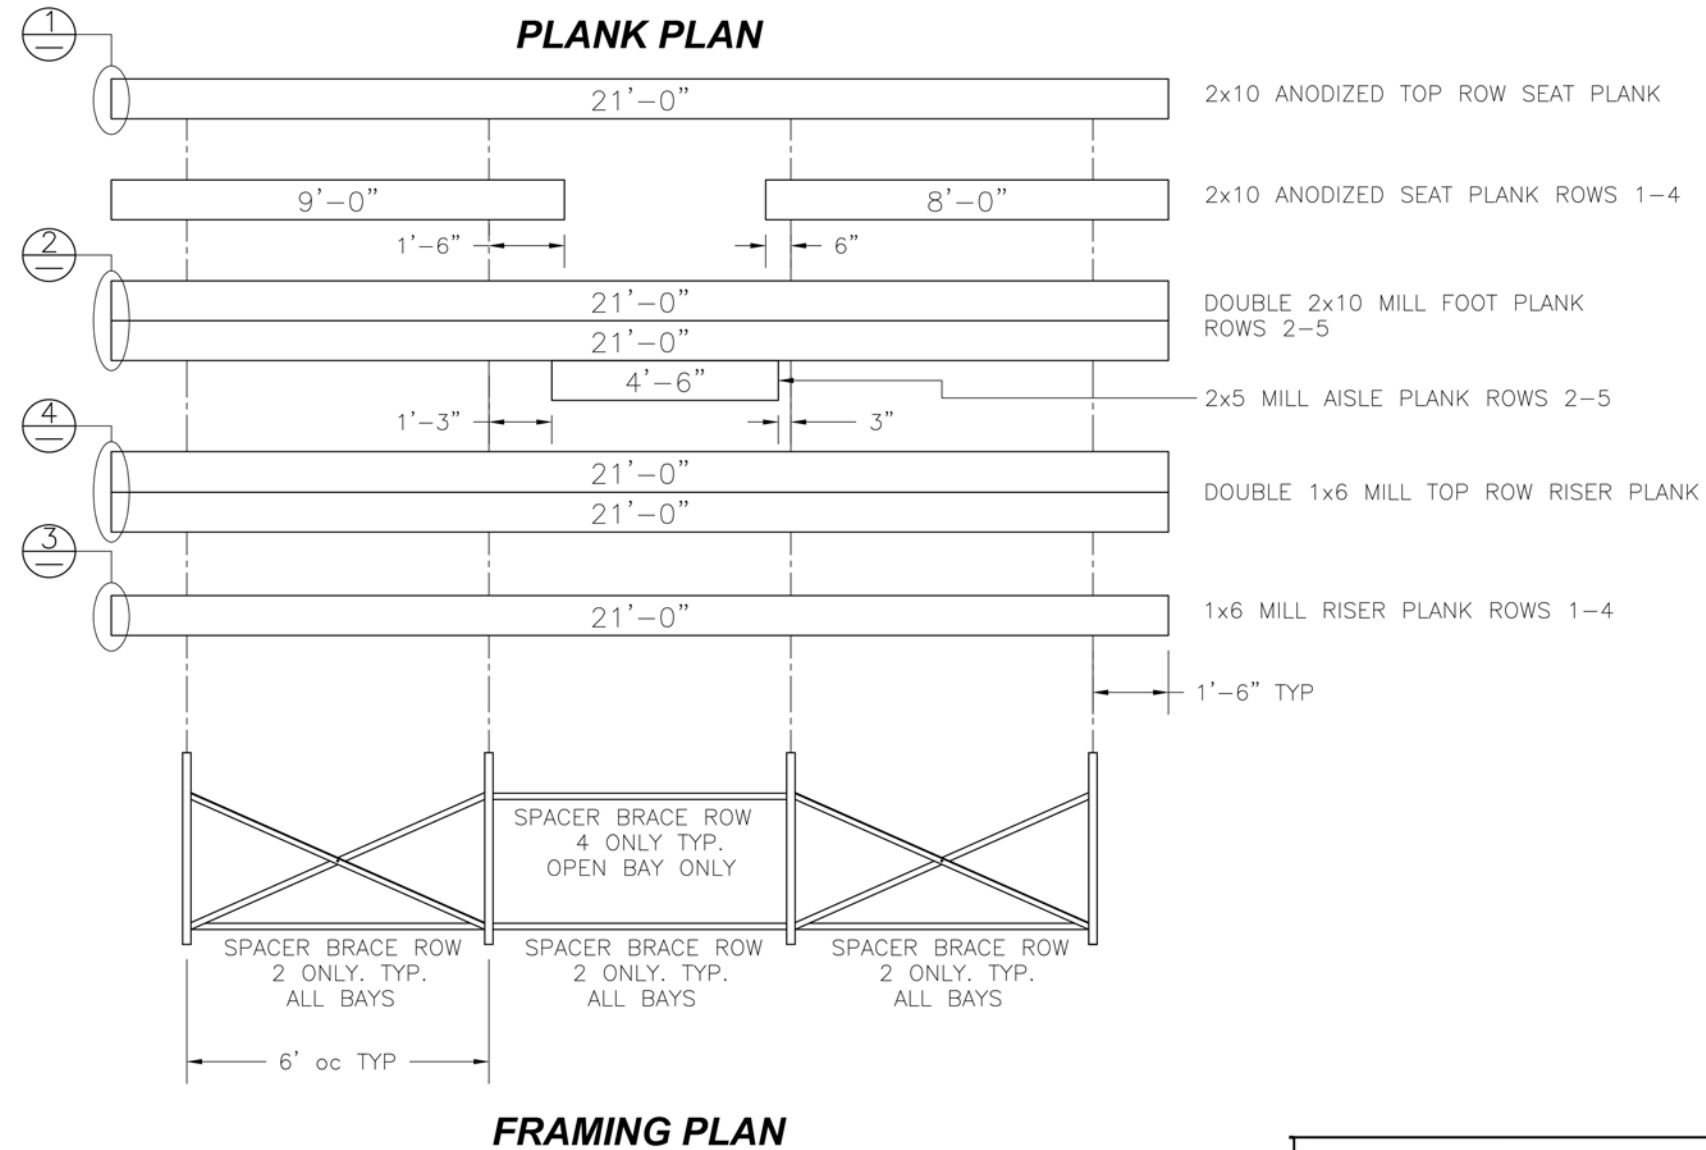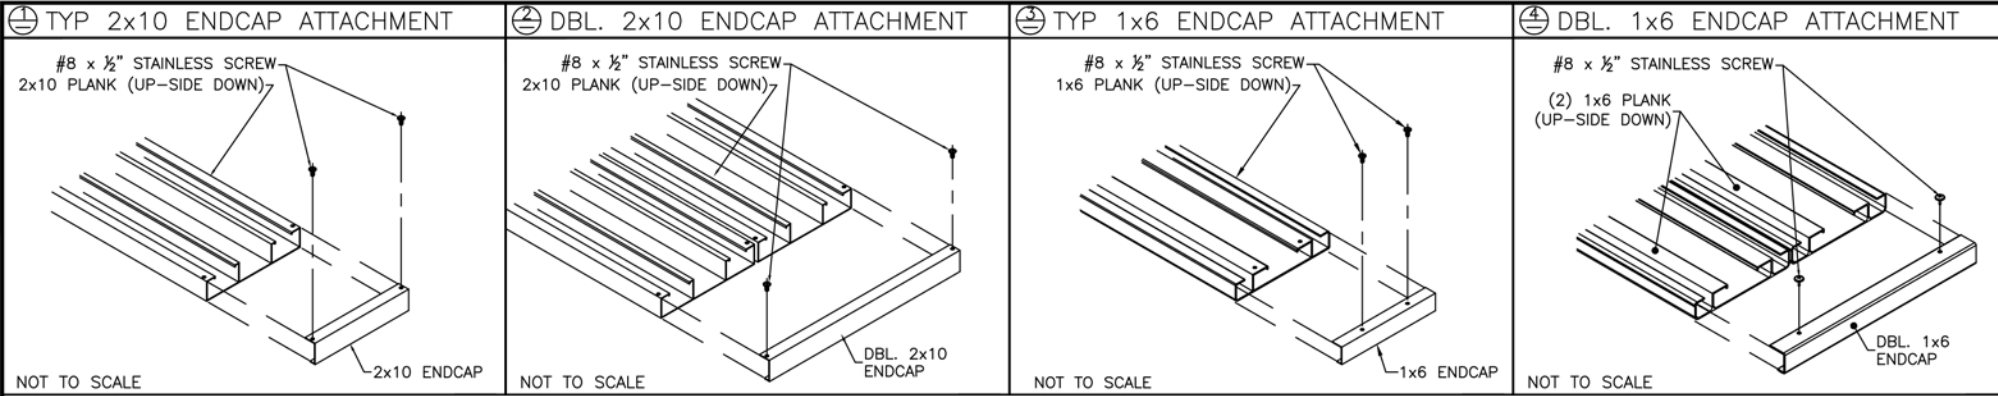

FRAMING PLAN

THE PARK AND FACILITIES CATALOG

3350 NW Boca Raton Blvd. B2 Boca Raton Fl. 33431

SCALE: N.T.S.


DATE: 12/27/16

APPROVED BY:

DRAWN BY: IMP


TITLE: 5 ROW 21'-0" PLANK & FRAMING PLAN

DRAWING NUMBER: PF.1

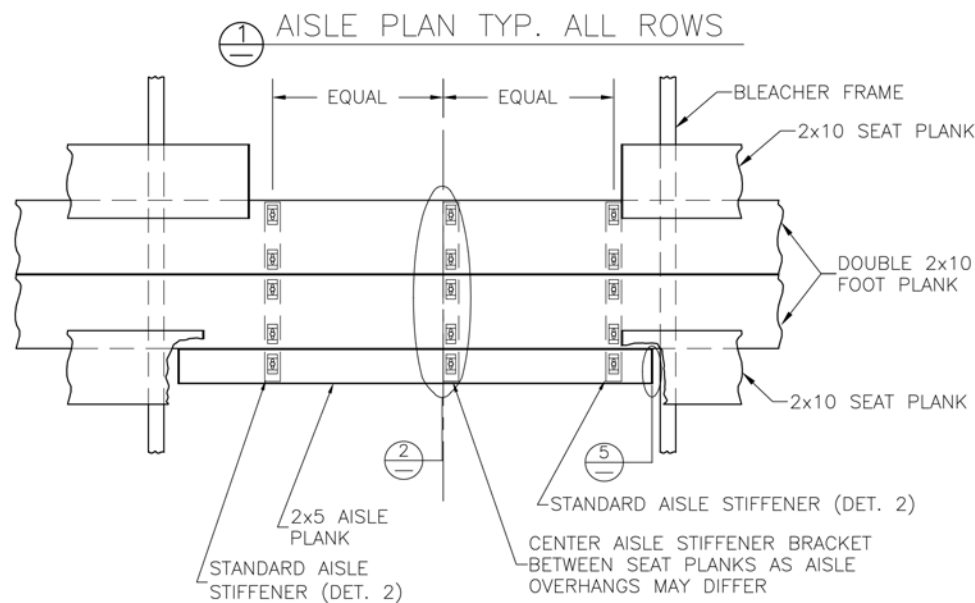


DETAIL A


FRONT HANDRAIL ASSEMBLY SHOWN
LOCATE OVER REAR FOOT PLANK FOR REAR ASSEMBLY

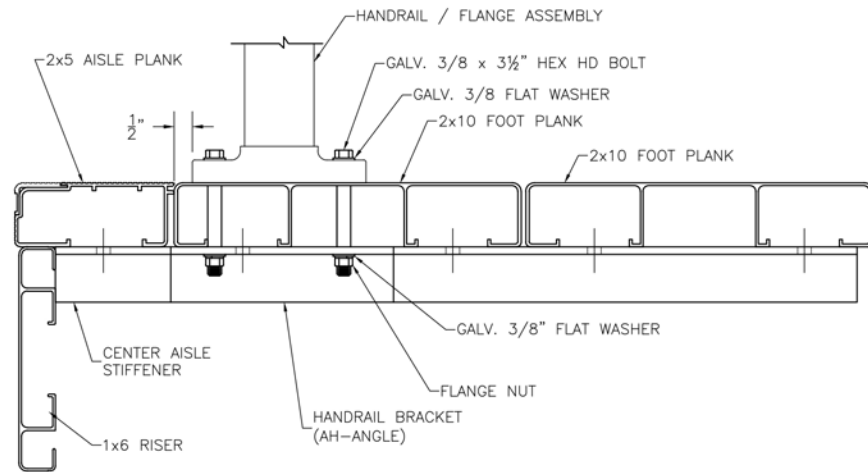


ALIGN EDGE OF FLANGE APPROX. 1/2" FROM THE LEADING EDGE OF THE FRONTMOST CONTINUOUS 2x10 FOOT PLANK (NOT THE 2x5 AISLE STEP PLANK). SLIGHTLY ADJUST FLANGE LOCATION, IF NECESSARY, SO THAT THE BOLT HOLE IS NOT DRILLED INTO A VERTICAL LEG OF THE PLANK. DRILL $\phi 7/16$ " HOLES (FOR 3/8" BOLT). ASSEMBLE AS SHOWN USING GALV. STEEL BOLTS, FLAT WASHERS & FLANGE NUTS.

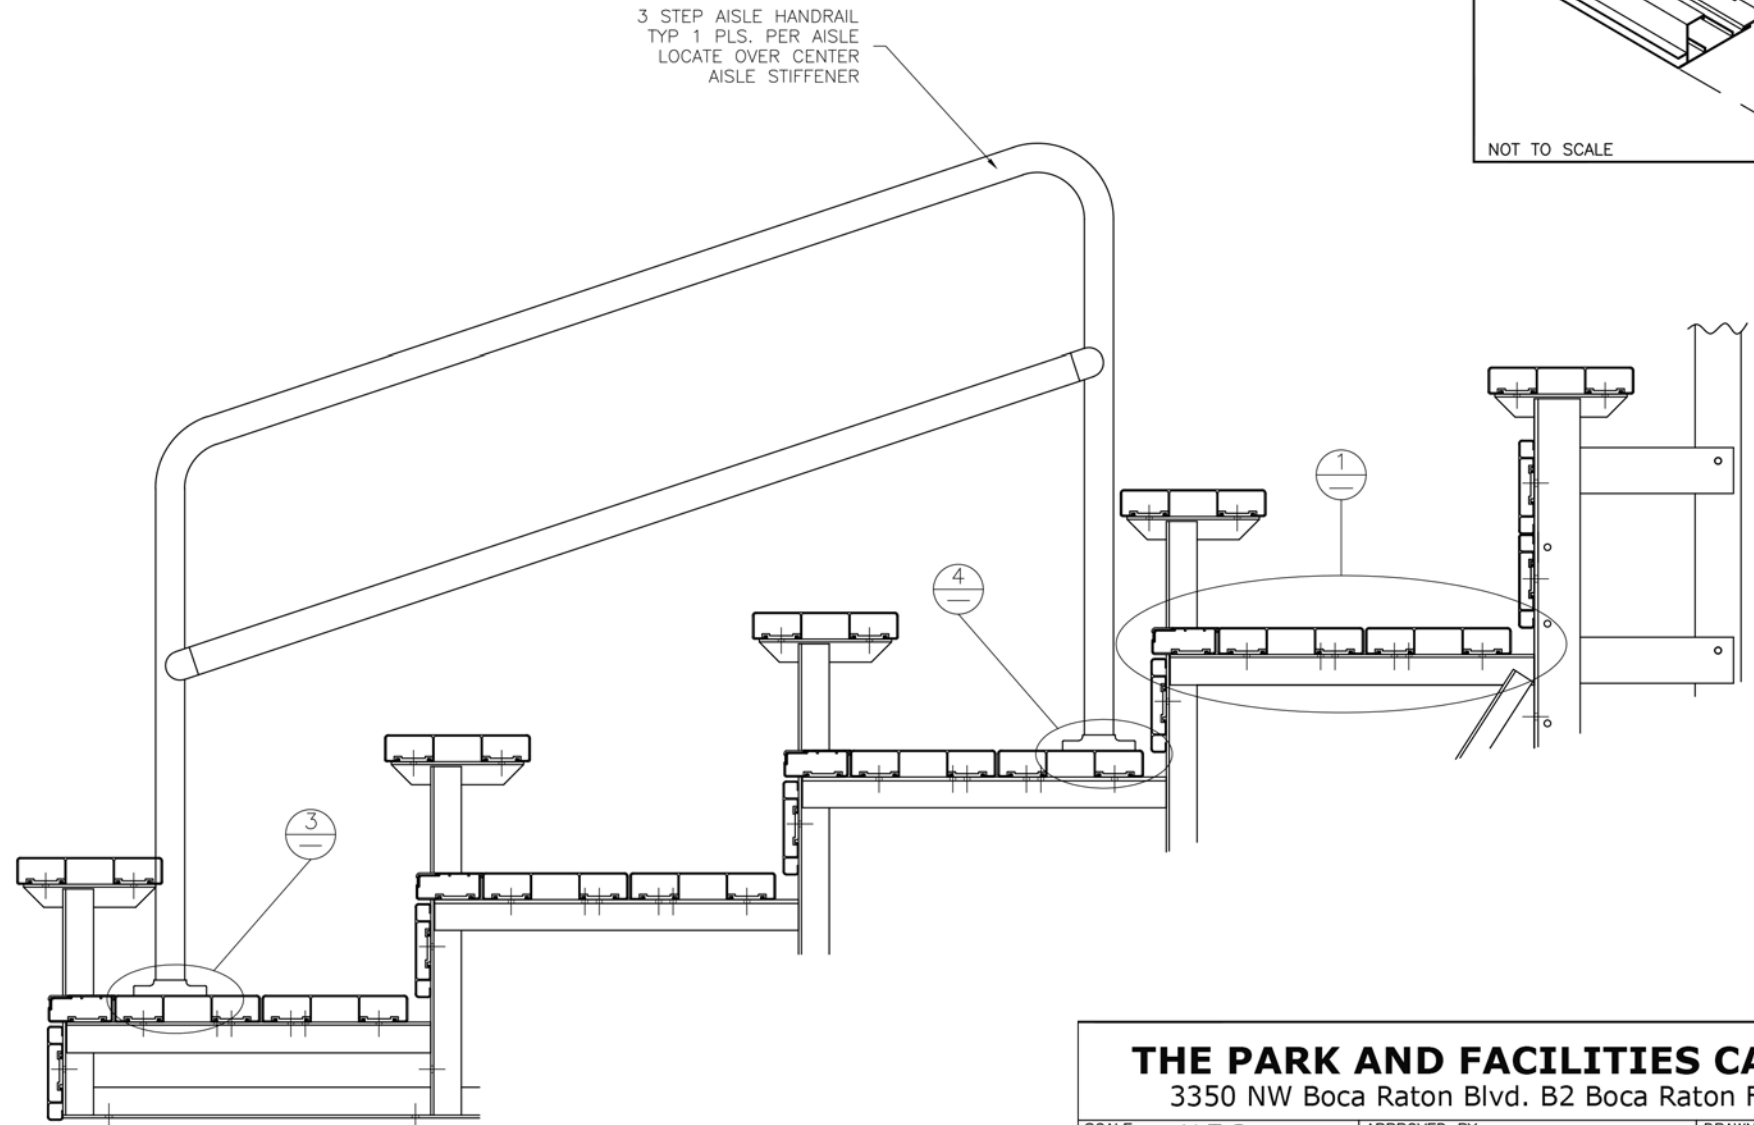


② TYP. AISLE BKT DETAIL

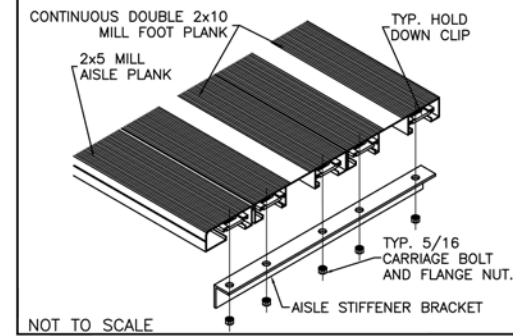


③ FRONT AISLE H.R. BRACKET DETAIL

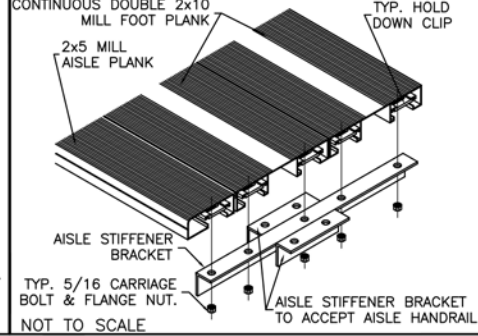

④ REAR AISLE H.R. BRACKET DETAIL

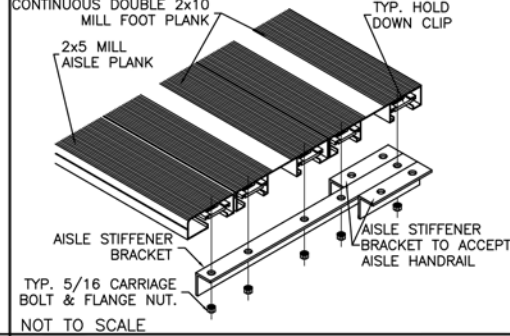

⑤ TYP 2x5 ENDCAP ATTACHMENT

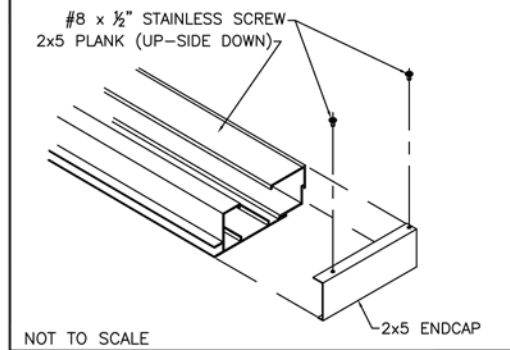

THE PARK AND FACILITIES CATALOG





3350 NW Boca Raton Blvd. B2 Boca Raton FL 33431

SCALE: N.T.S. APPROVED BY: DRAWN BY: IMP


DATE: 12/27/16

TITLE: 5 ROW VERTICAL AISLE ASSEMBLY

DRAWING NUMBER: VA.1

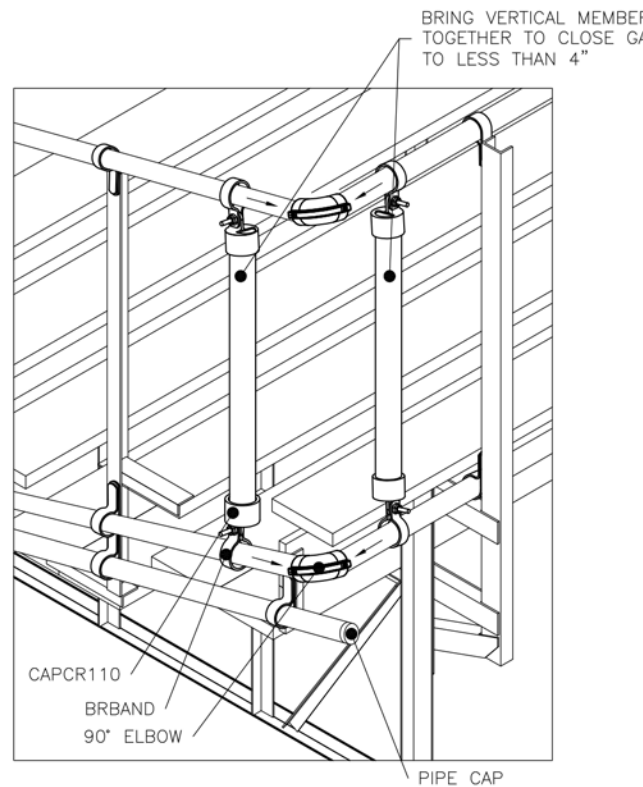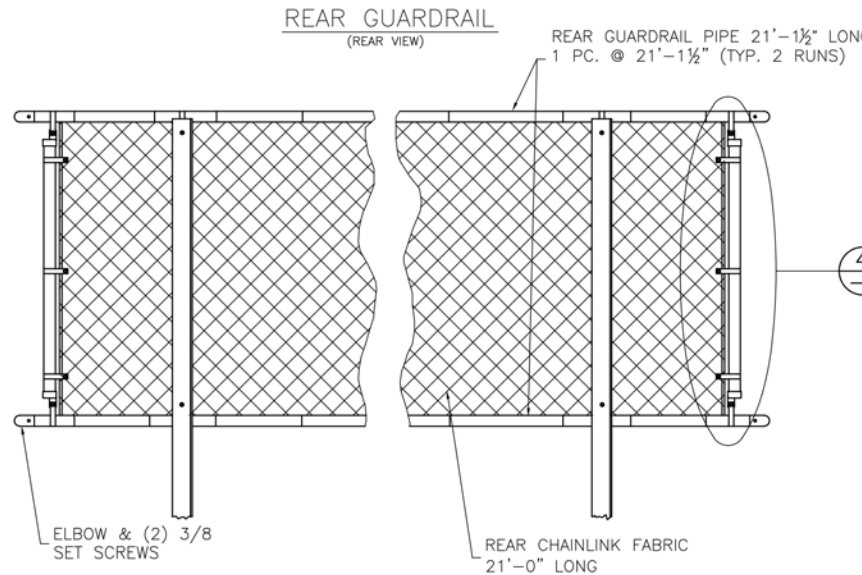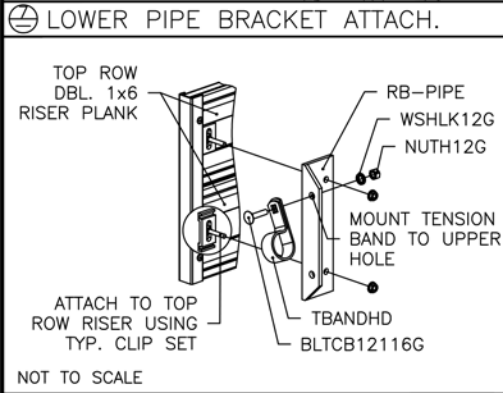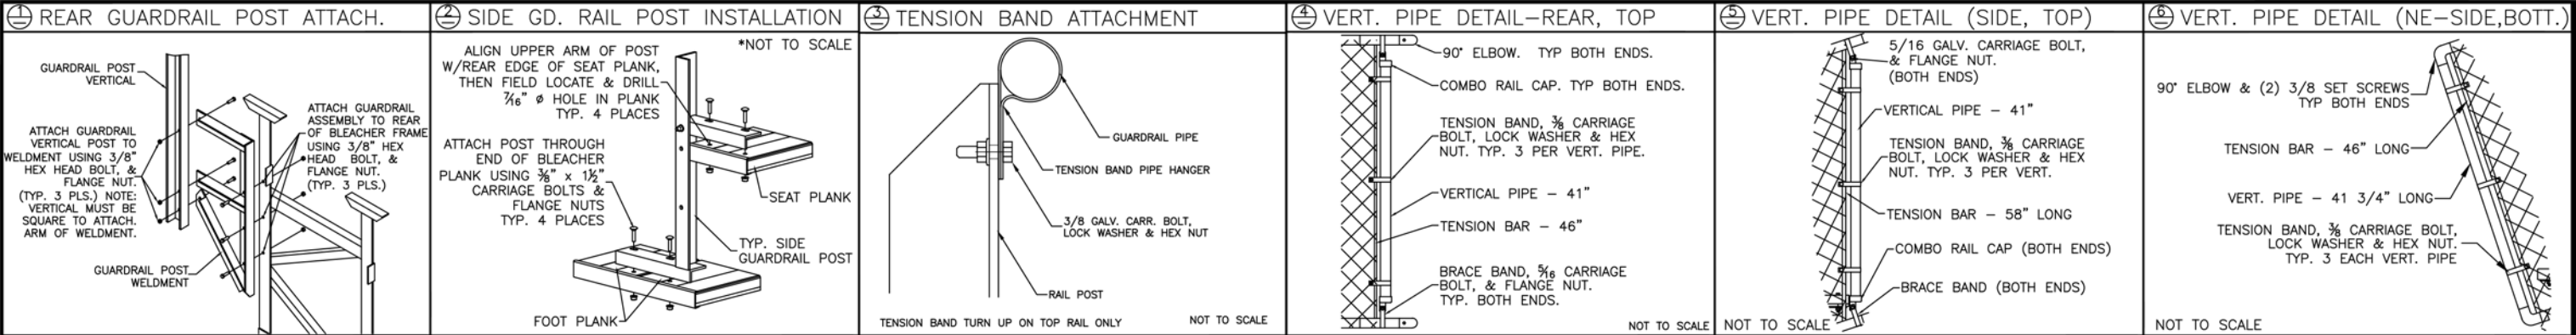

DETAIL "A" - REAR CORNER GUARDRAIL ASSEMBLY

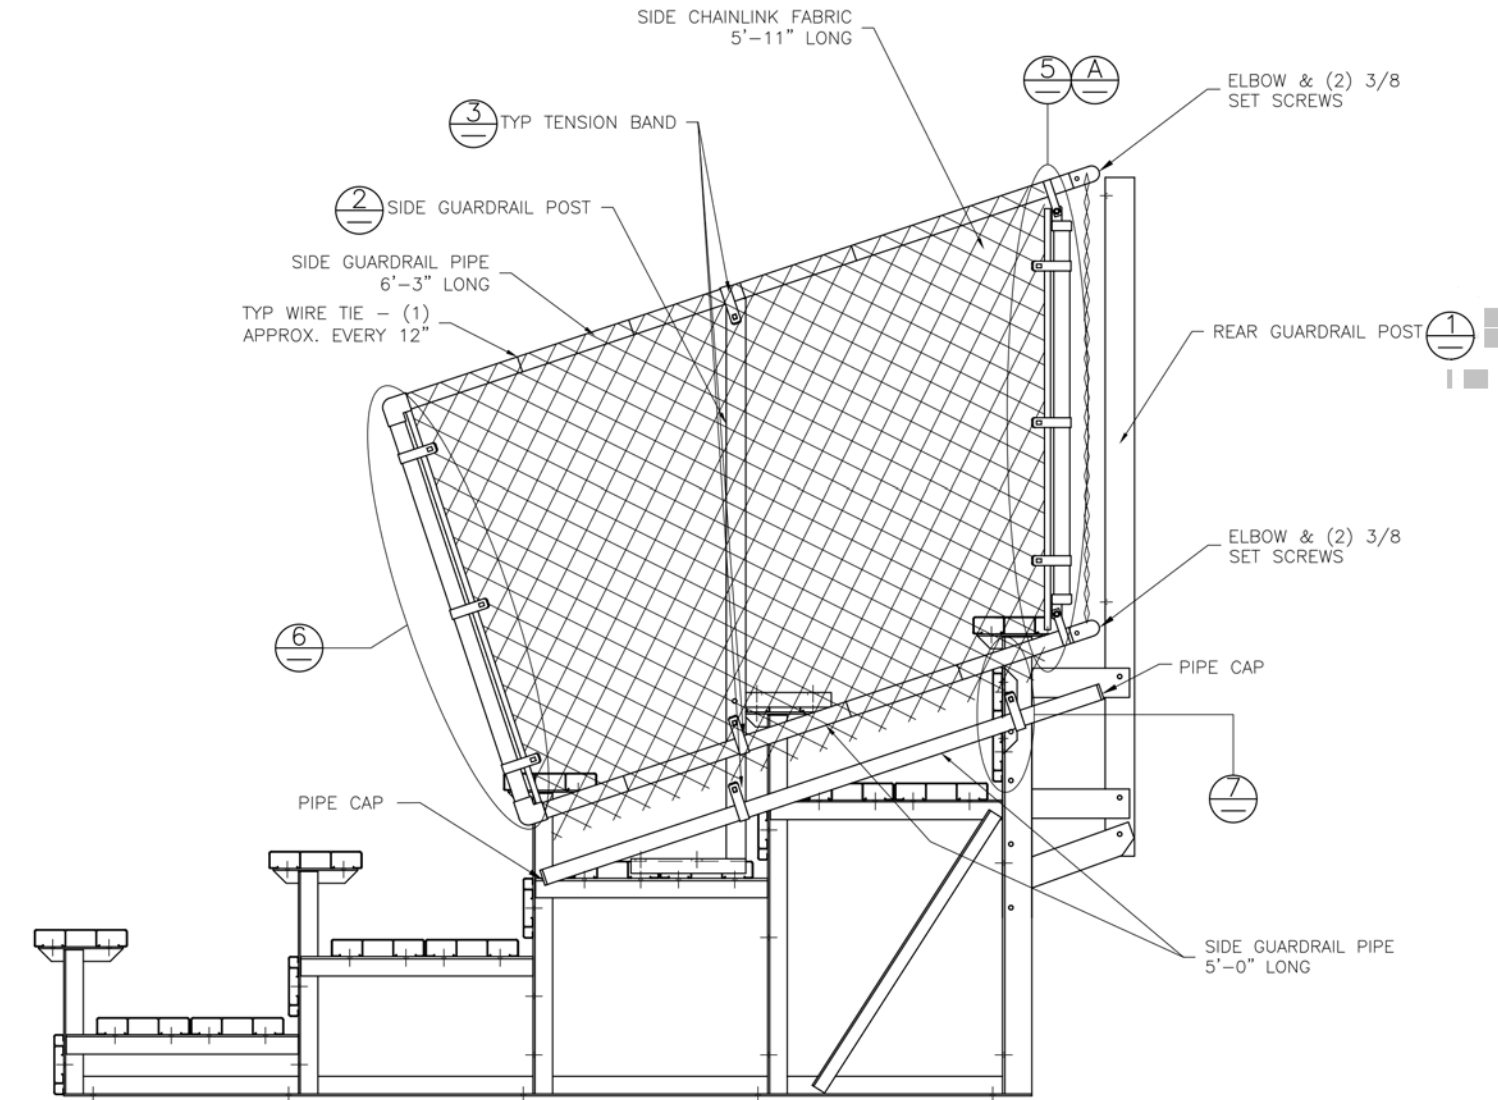

THE PARK AND FACILITIES CATALOG			
3350 NW Boca Raton Blvd. B2 Boca Raton Fl. 33431			
SCALE:	N.T.S.	APPROVED BY:	DRAWN BY:
DATE:	12/27/16		IMP
TITLE:			
5 ROW X 21'-0" GUARD RAIL ASSEMBLY			
			DRAWING NUMBER:
			GR