


NON ELEVATED 10 ROW x 27'-0" BLEACHER

THE PARK AND FACILITIES CATALOG
3350 NW Boca Raton Blvd. B2 Boca Raton Fl. 33431

CS.1	- COVER SHEET
TD.1	- BLEACHER SEATING PLAN
FP.1	- FOUNDATION PLAN
BA.1	- BLEACHER FRAMING & CLIP PRE-ASSEMBLY
BA.2	- BLEACHER BRACING LOCATION PLAN
BA.3	- BLEACHER ASSEMBLY
AP.1	- ANCHORING PLAN
PF.1	- PLANK & FRAMING PLAN
VA.1	- VERTICAL AISLE ASSEMBLY
GR.1	- GUARDRAIL ASSEMBLY

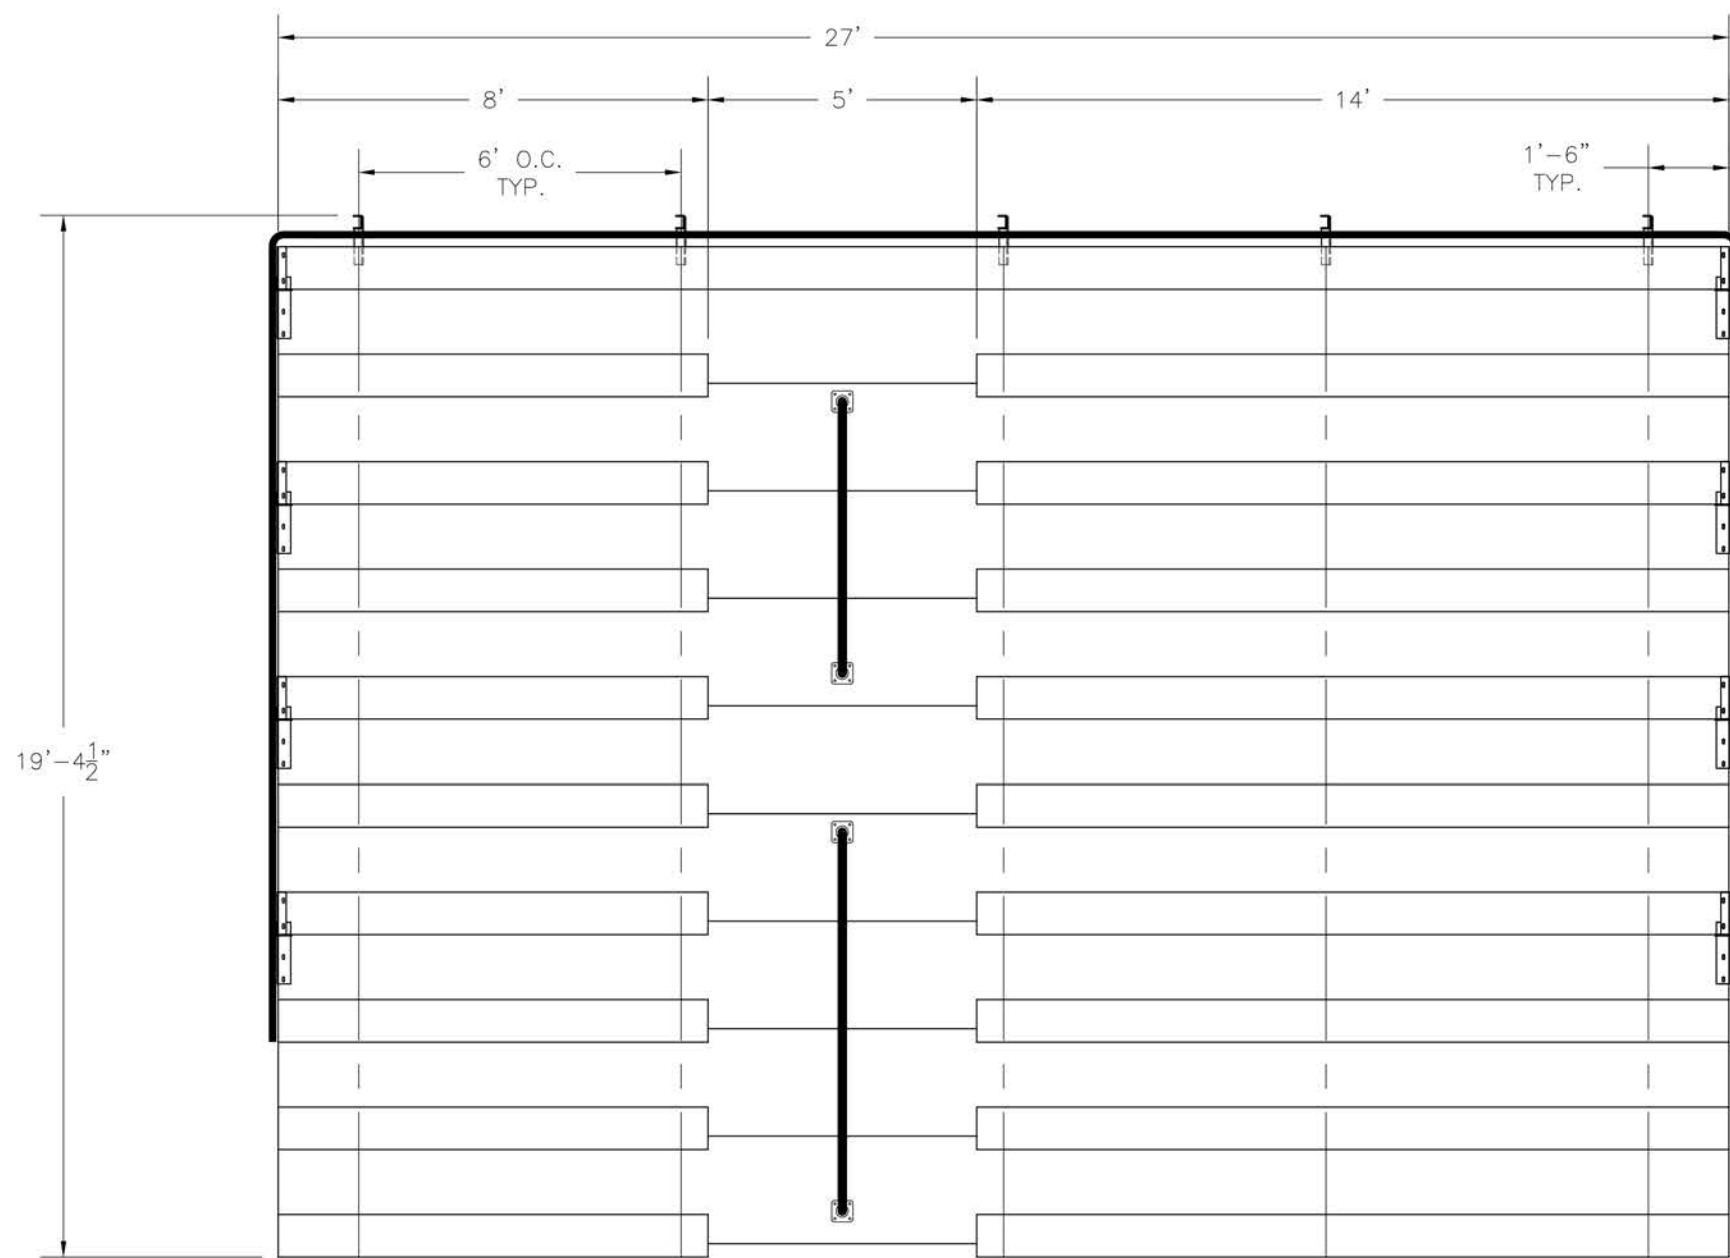


SECTION LENGTH	GROSS SEATS	ACTUAL SEATS	NO. OF ROWS	NET SEATS
27	18.00	18.00	1	18
8	5.33	5.00	9	45
14	9.33	9.00	9	81
NET SEATS				144
WHEELCHAIR SPACES				0
TOTAL NET SEATING CAPACITY				144
(BASED ON 18" PER SEAT)				

THE PARK AND FACILITIES CATALOG

3350 NW Boca Raton Blvd. B2 Boca Raton Fl. 33431

SCALE: N.T.S.	APPROVED BY:	DRAWN BY: IMP
DATE: 10/11/16		
TITLE: 10 ROW X 27'-0" BLEACHER SEATING PLAN		
		DRAWING NUMBER: TD.1

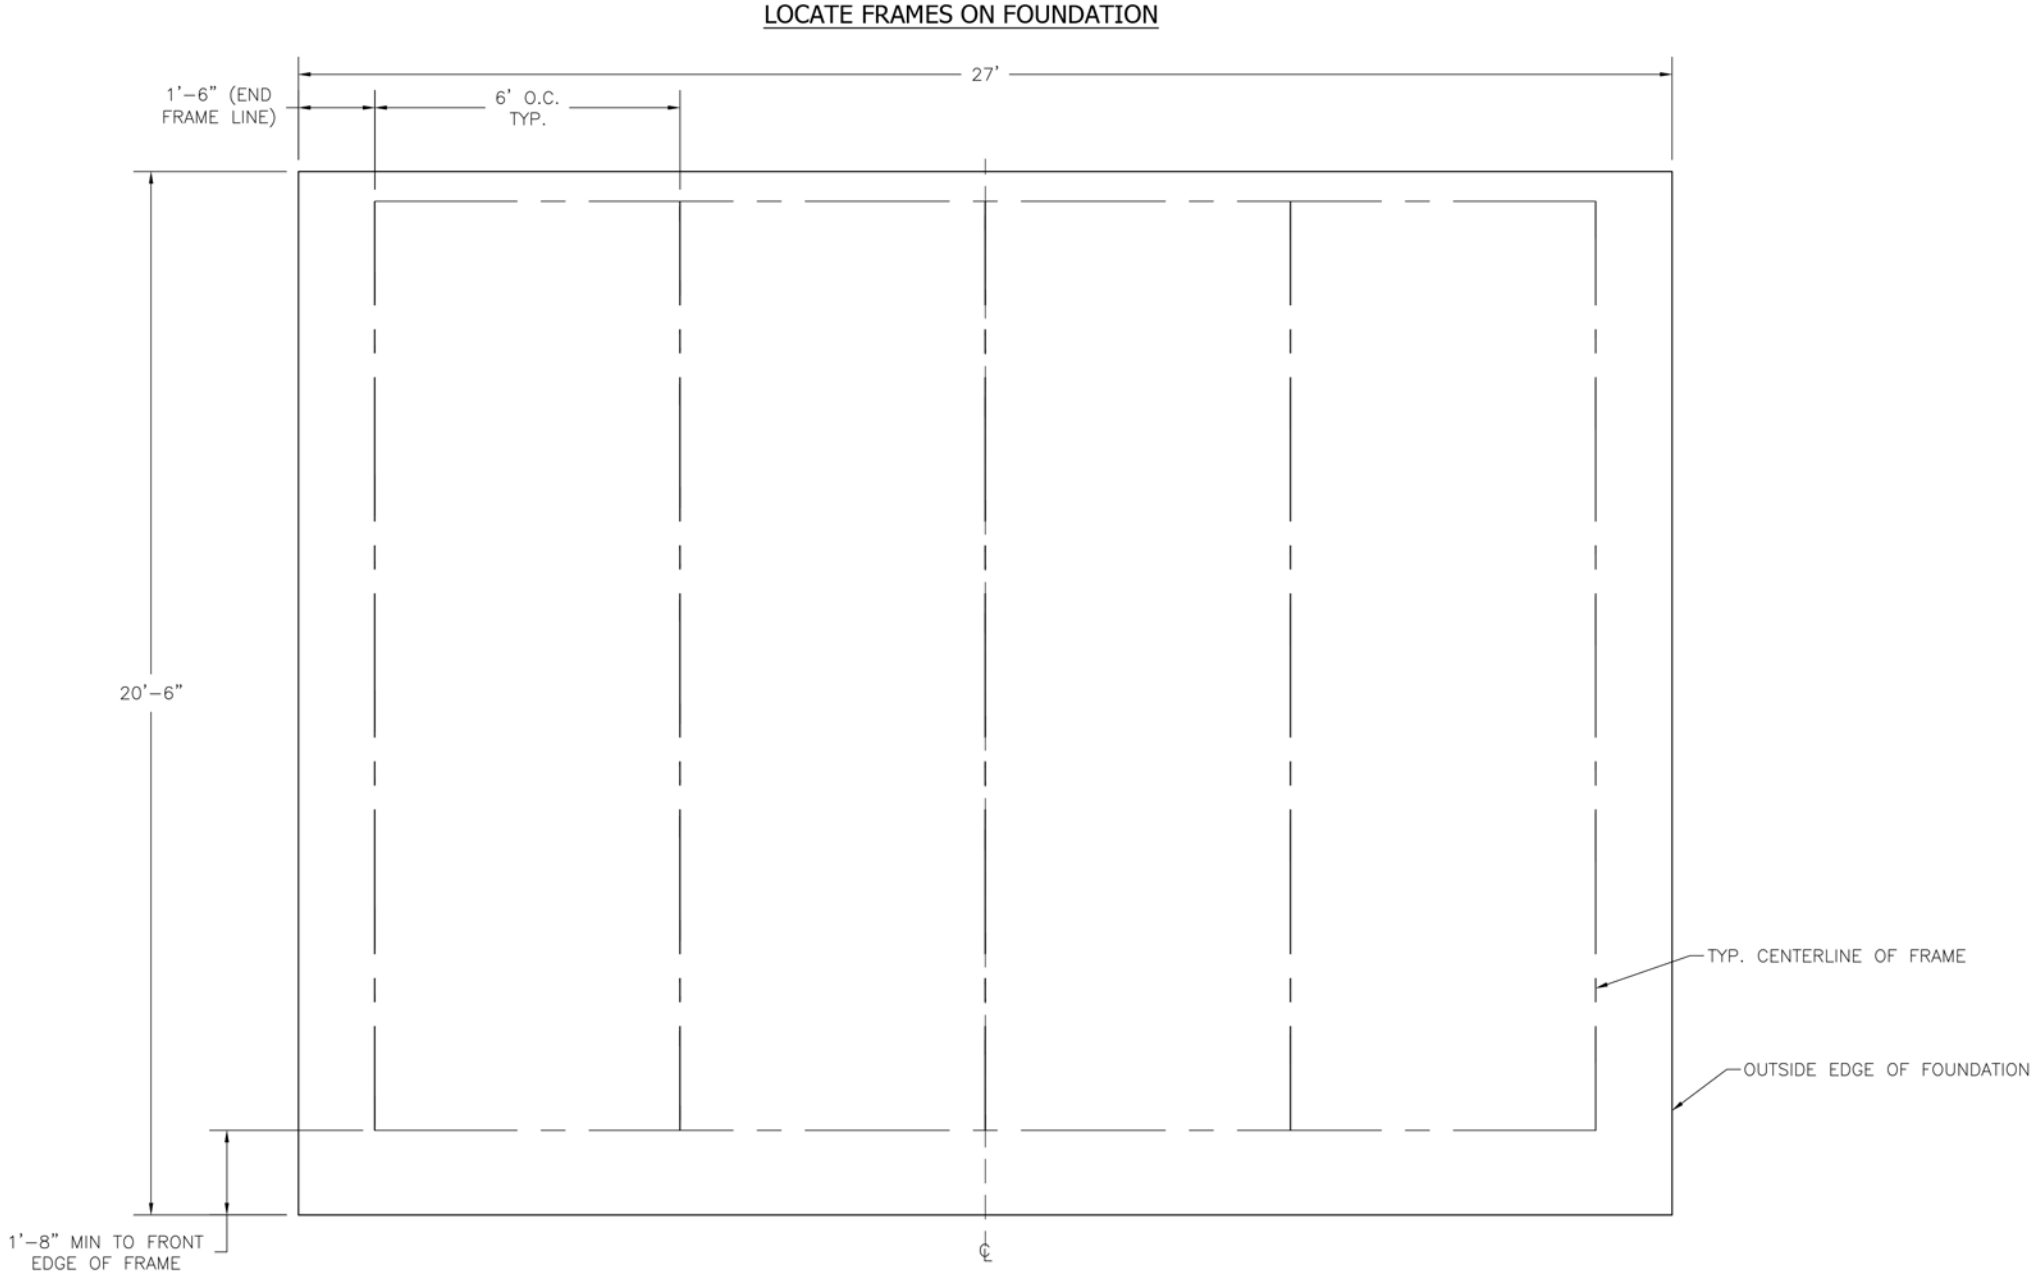


* MINIMUM FOUNDATION AREA SHOWN. DEPENDING ON LOCAL SOIL CONDITIONS, BLEACHER CAN BE INSTALLED ON A CONCRETE PAD OR FOOTERS, OR ATTACHED TO 2x6 TREATED LUMBER GROUND SILLS AND PLACED ON COMPACTED STONE, ASPHALT, OR ANY OTHER SMOOTH, SOLID, LEVEL SURFACE. CONSULT YOUR LOCAL CONCRETE CONTRACTOR TO DETERMINE PROPER CONCRETE SPECIFICATIONS FOR YOUR LOCAL SOIL AND WEATHER-RELATED CONDITIONS. THE BEARING SURFACE MUST BE CAPABLE OF SUPPORTING A MINIMUM OF 660 POUNDS PER LINEAR FOOT. TO MEET LOCAL CODES, BLEACHERS WILL NEED TO BE ANCHORED. ANCHORING SYSTEMS FOR ALL SURFACE TYPES ARE AVAILABLE - CONTACT YOUR BLEACHER SALES REPRESENTATIVE FOR MORE INFORMATION.


THE PARK AND FACILITIES CATALOG		
3350 NW Boca Raton Blvd. B2 Boca Raton Fl. 33431		
SCALE: N.T.S.	APPROVED BY:	DRAWN BY: IMP
DATE: 10/11/16		
TITLE: 10 ROW 27'-0" FOUNDATION PLAN		
		DRAWING NUMBER: FP.1

(OPTIONAL) ATTACH GROUND SILLS *


*NOT ALL BLEACHERS WILL RECEIVE GROUND SILLS. IF YOUR UNIT DOES NOT INCLUDE THIS FEATURE, SKIP THIS STEP.

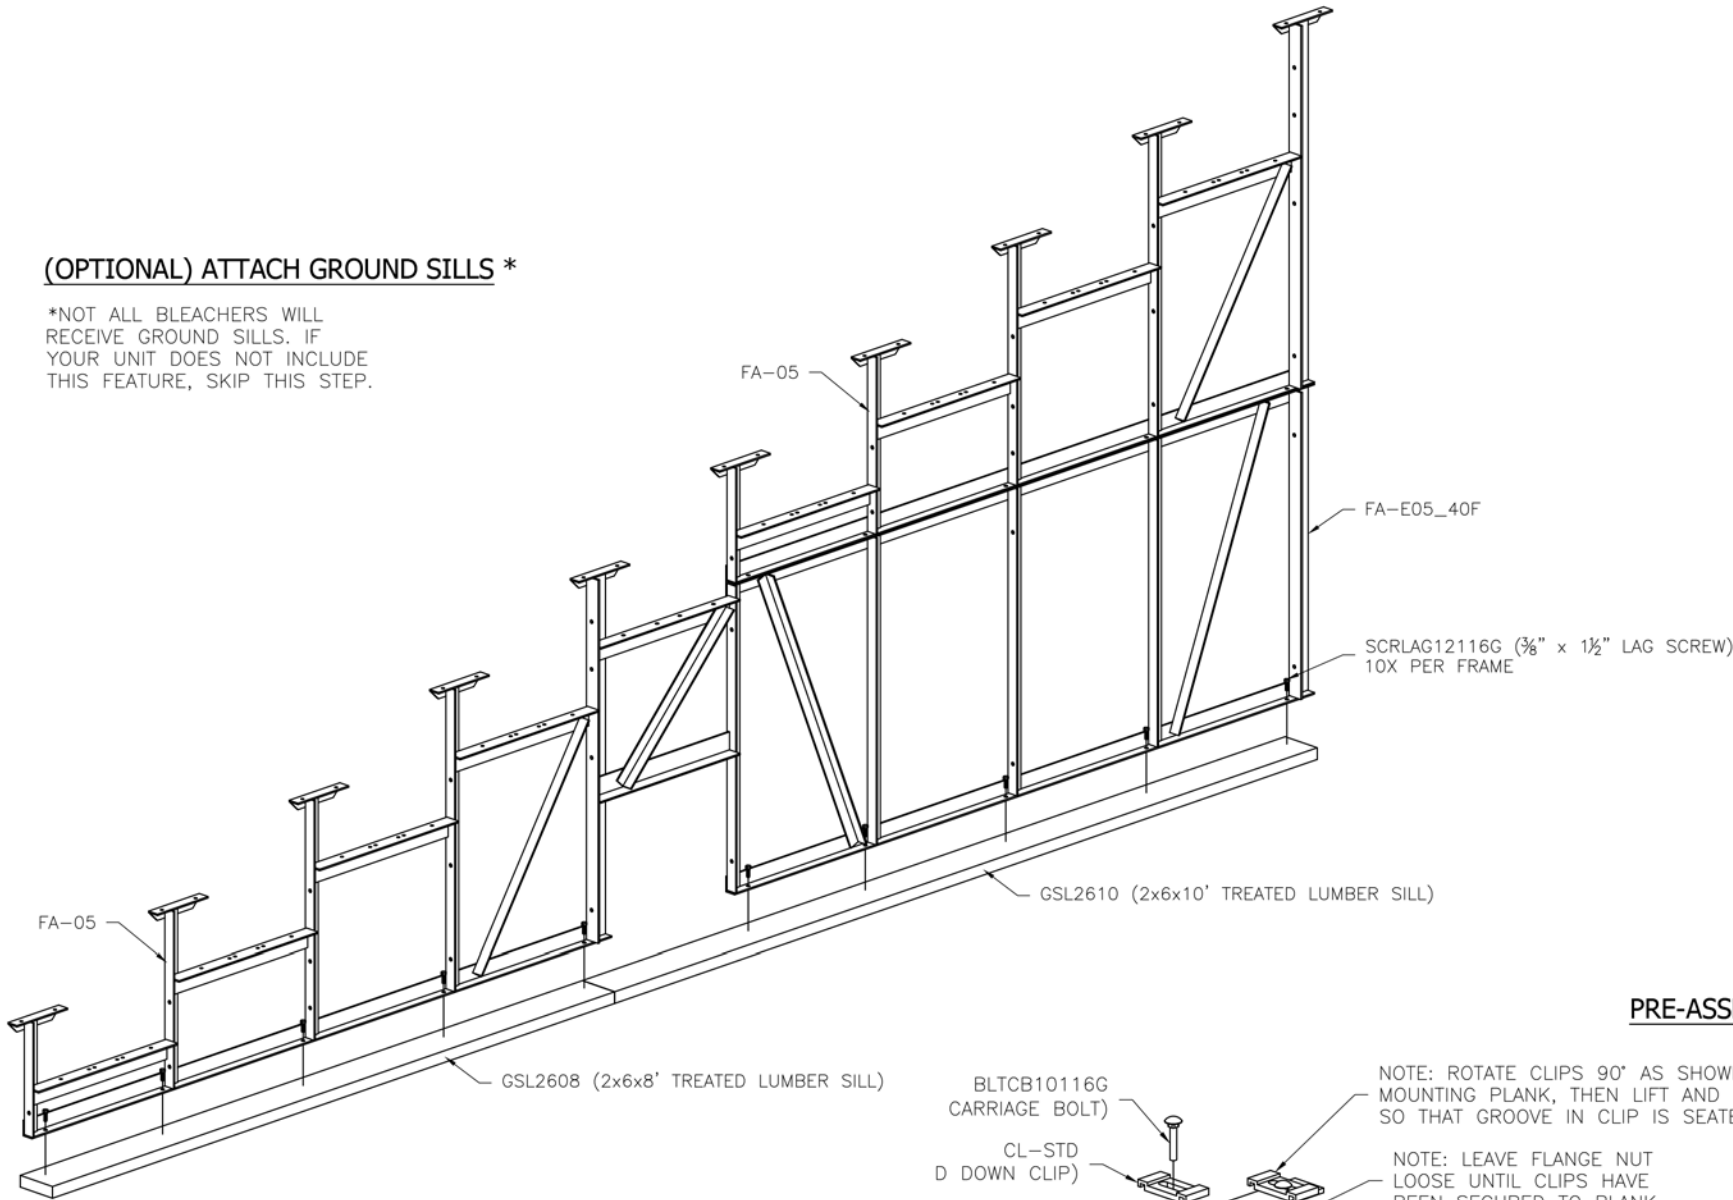

PRE-ASSEMBLE X-BRACE PAIR(S)

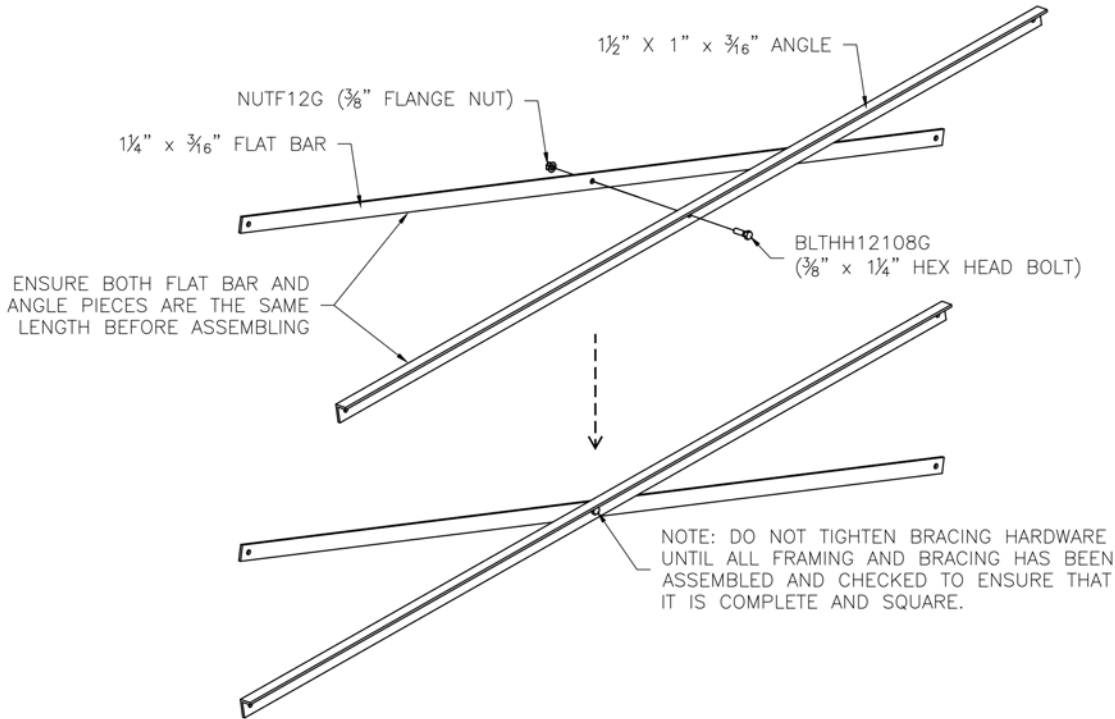


ONCE FRAMING IS COMPLETE,
PRE-ASSEMBLE CLIP SETS ON BLEACHER FRAMES

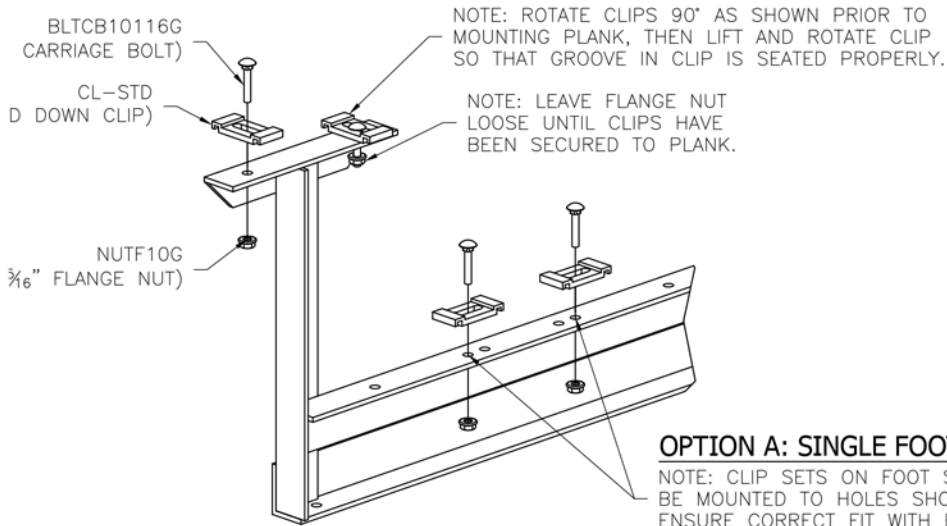

OPTION A: SINGLE FOOT BOARDS

NOTE: CLIP SETS ON FOOT SUPPORTS MUST BE MOUNTED TO HOLES SHOWN HERE TO ENSURE CORRECT FIT WITH FOOT PLANK.

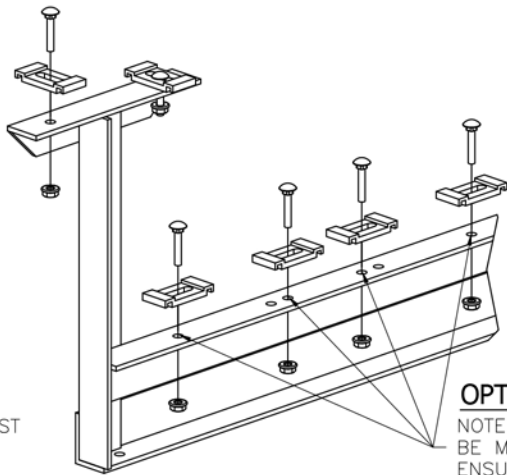


OPTION B: DOUBLE FOOT BOARDS

NOTE: CLIP SETS ON FOOT SUPPORTS MUST BE MOUNTED TO HOLES SHOWN HERE TO ENSURE CORRECT FIT WITH FOOT PLANK.


THE PARK AND FACILITIES CATALOG

3350 NW Boca Raton Blvd. B2 Boca Raton Fl. 33431


SCALE: N.T.S.	APPROVED BY:	DRAWN BY: IMP
DATE: 10/11/16		
TITLE: 10 ROW X 27'-0" FRAMING & CLIP SET PREPARATION		
		DRAWING NUMBER: BA.1

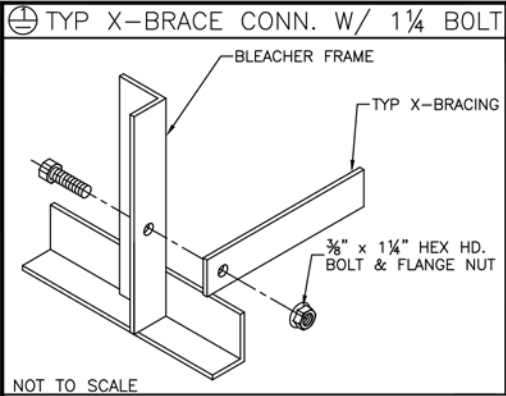

TYP. X-BRACE LOCATION DETAIL
INSTALL AT CLOSED BAYS ONLY
SEE SHEET # PF.1 FOR BAY CONFIGURATION




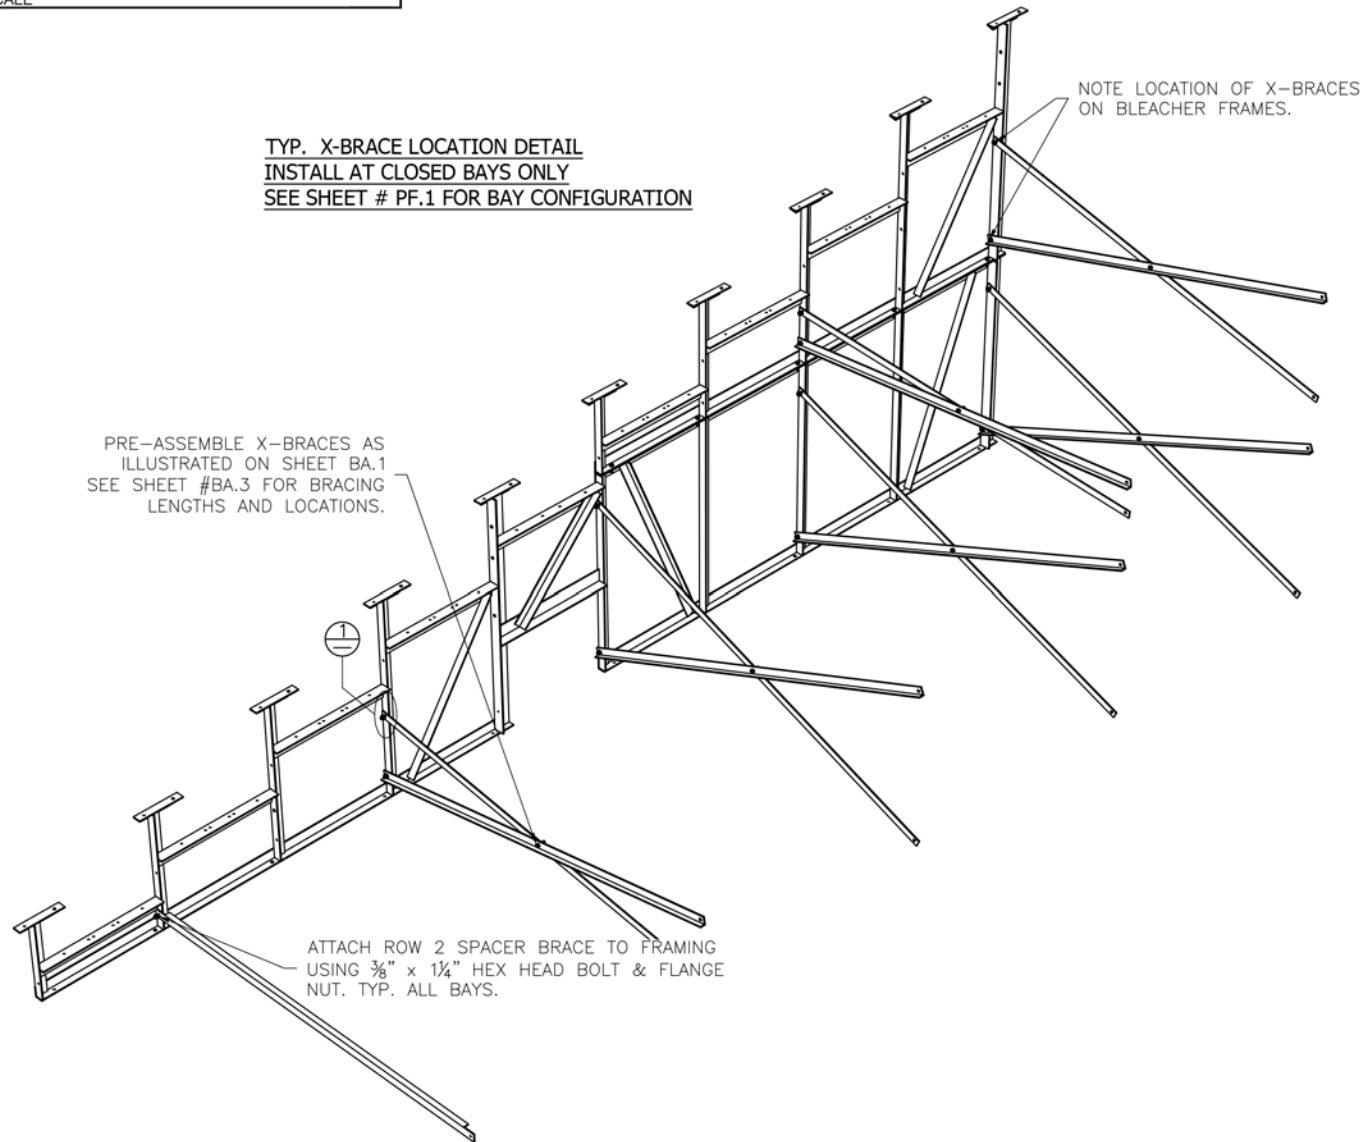


TYP. SPACER BRACE LOCATION DETAIL
INSTALL AT OPEN BAYS ONLY
SEE SHEET # PF.1 FOR BAY CONFIGURATION

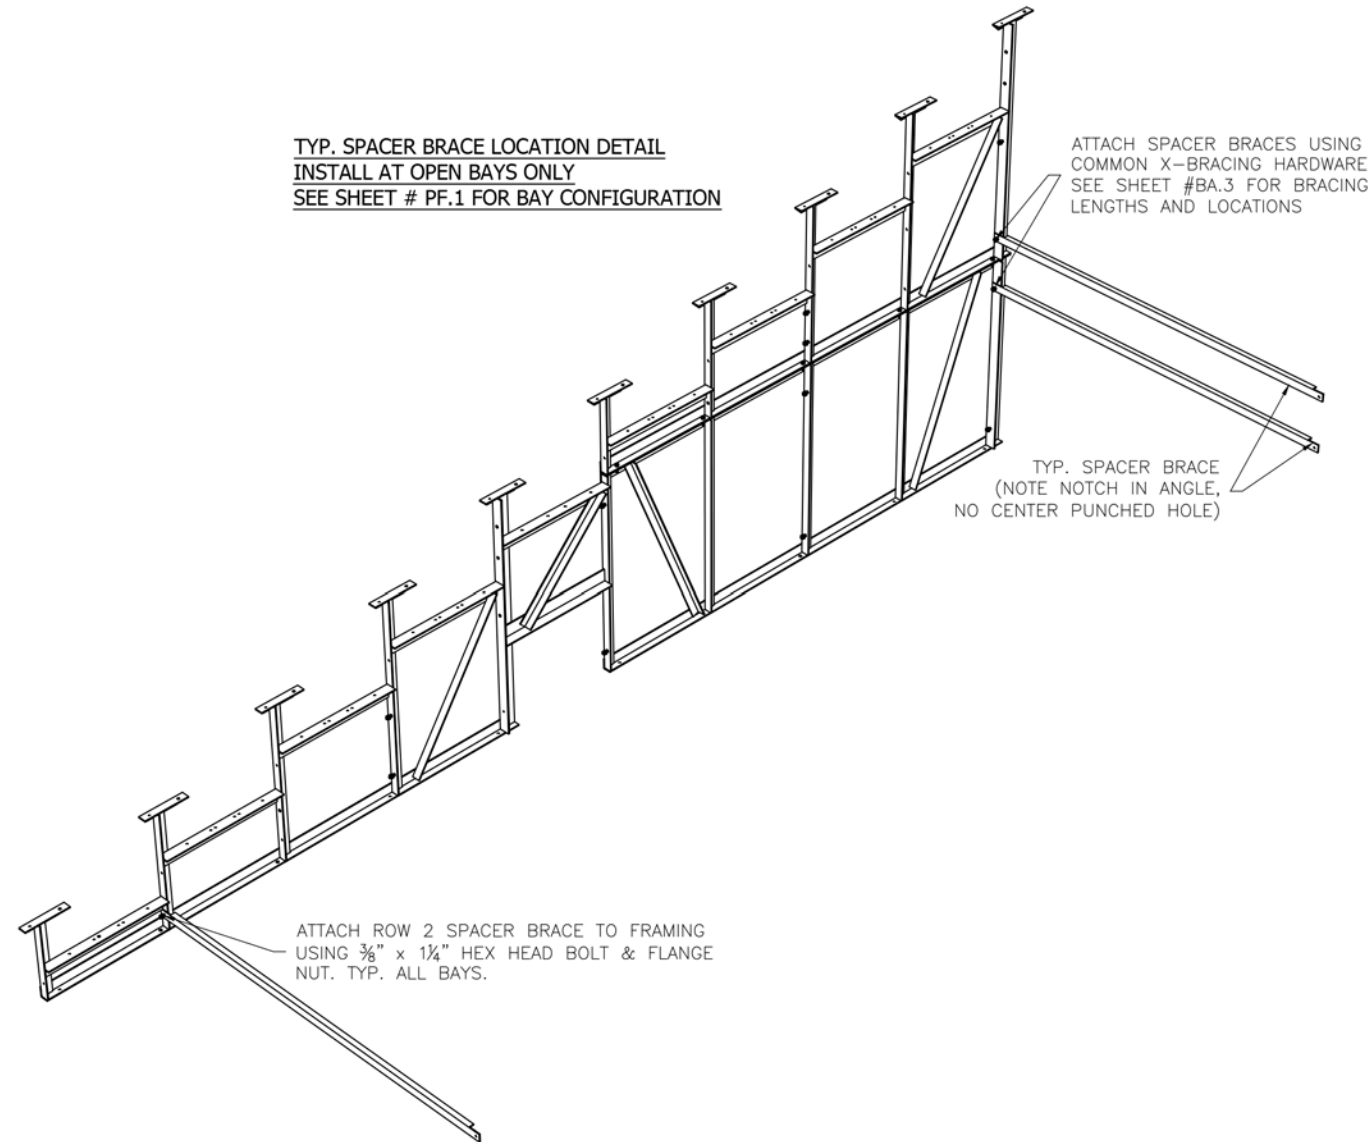


THE PARK AND FACILITIES CATALOG
3350 NW Boca Raton Blvd. B2 Boca Raton Fl. 33431


SCALE: N.T.S.	APPROVED BY:	DRAWN BY: IMP
DATE: 10/11/16		
TITLE: 10 ROW X 27'-0" BLEACHER BRACING LOCATION		
		DRAWING NUMBER: BA.2

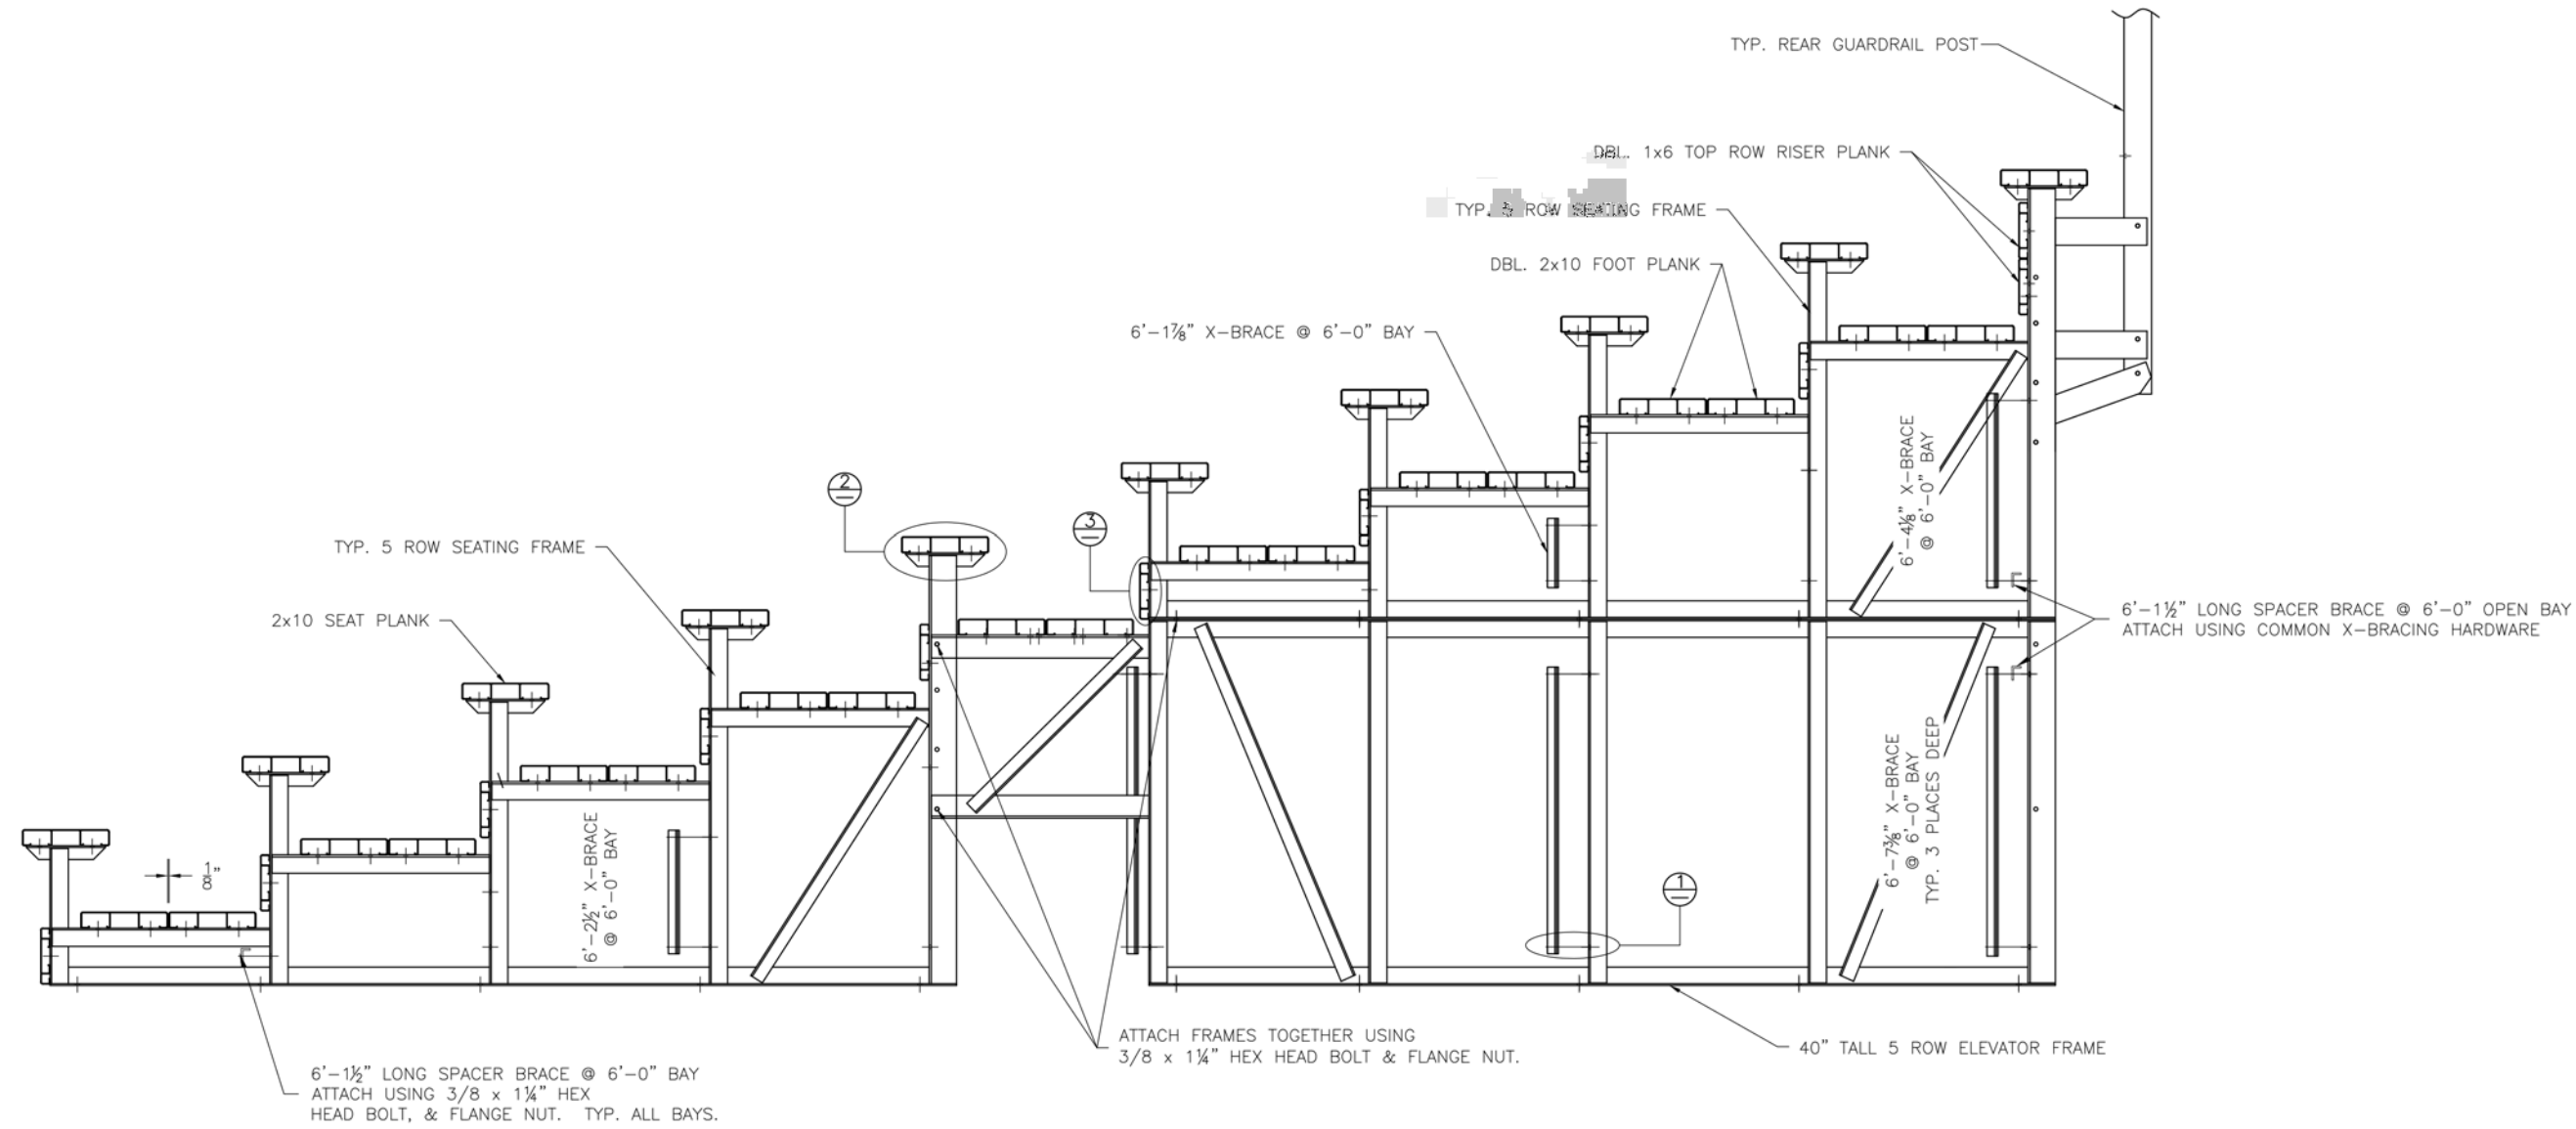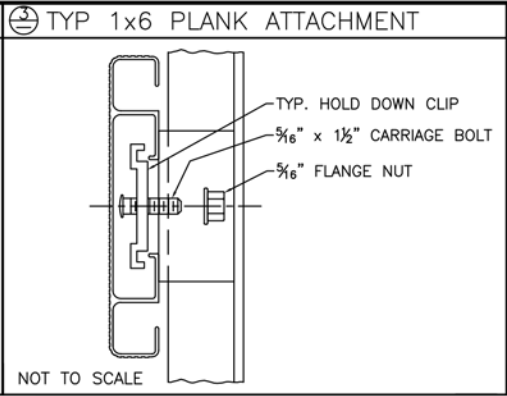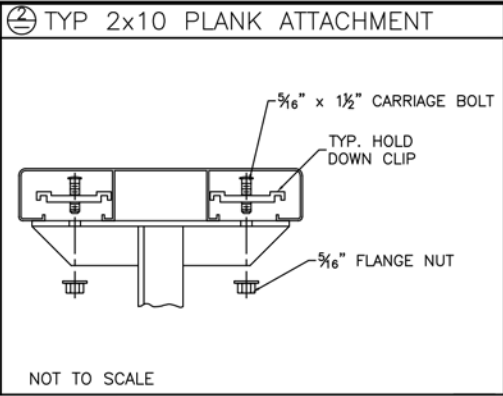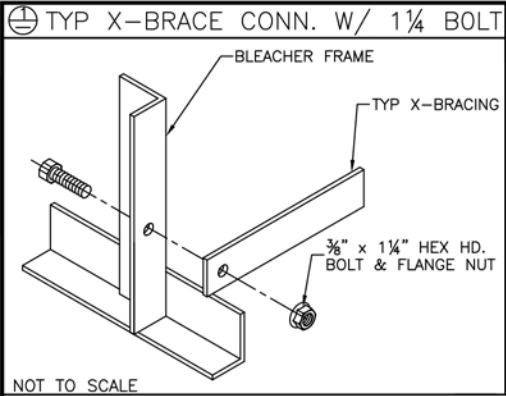

THE PARK AND FACILITIES CATALOG			
3350 NW Boca Raton Blvd. B2 Boca Raton Fl. 33431			
SCALE:	N.T.S.	APPROVED BY:	DRAWN BY:
DATE:	10/11/16		IMP
TITLE:			
10 ROW X 27'-0" BLEACHER ASSEMBLY			
DRAWING NUMBER:			BA.3


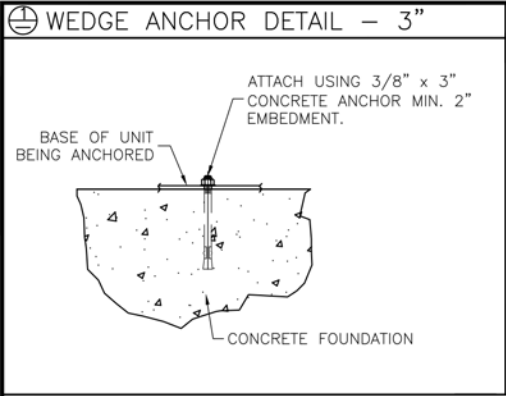


(OPTIONAL) ANCHOR BLEACHER TO CONCRETE FOUNDATION *

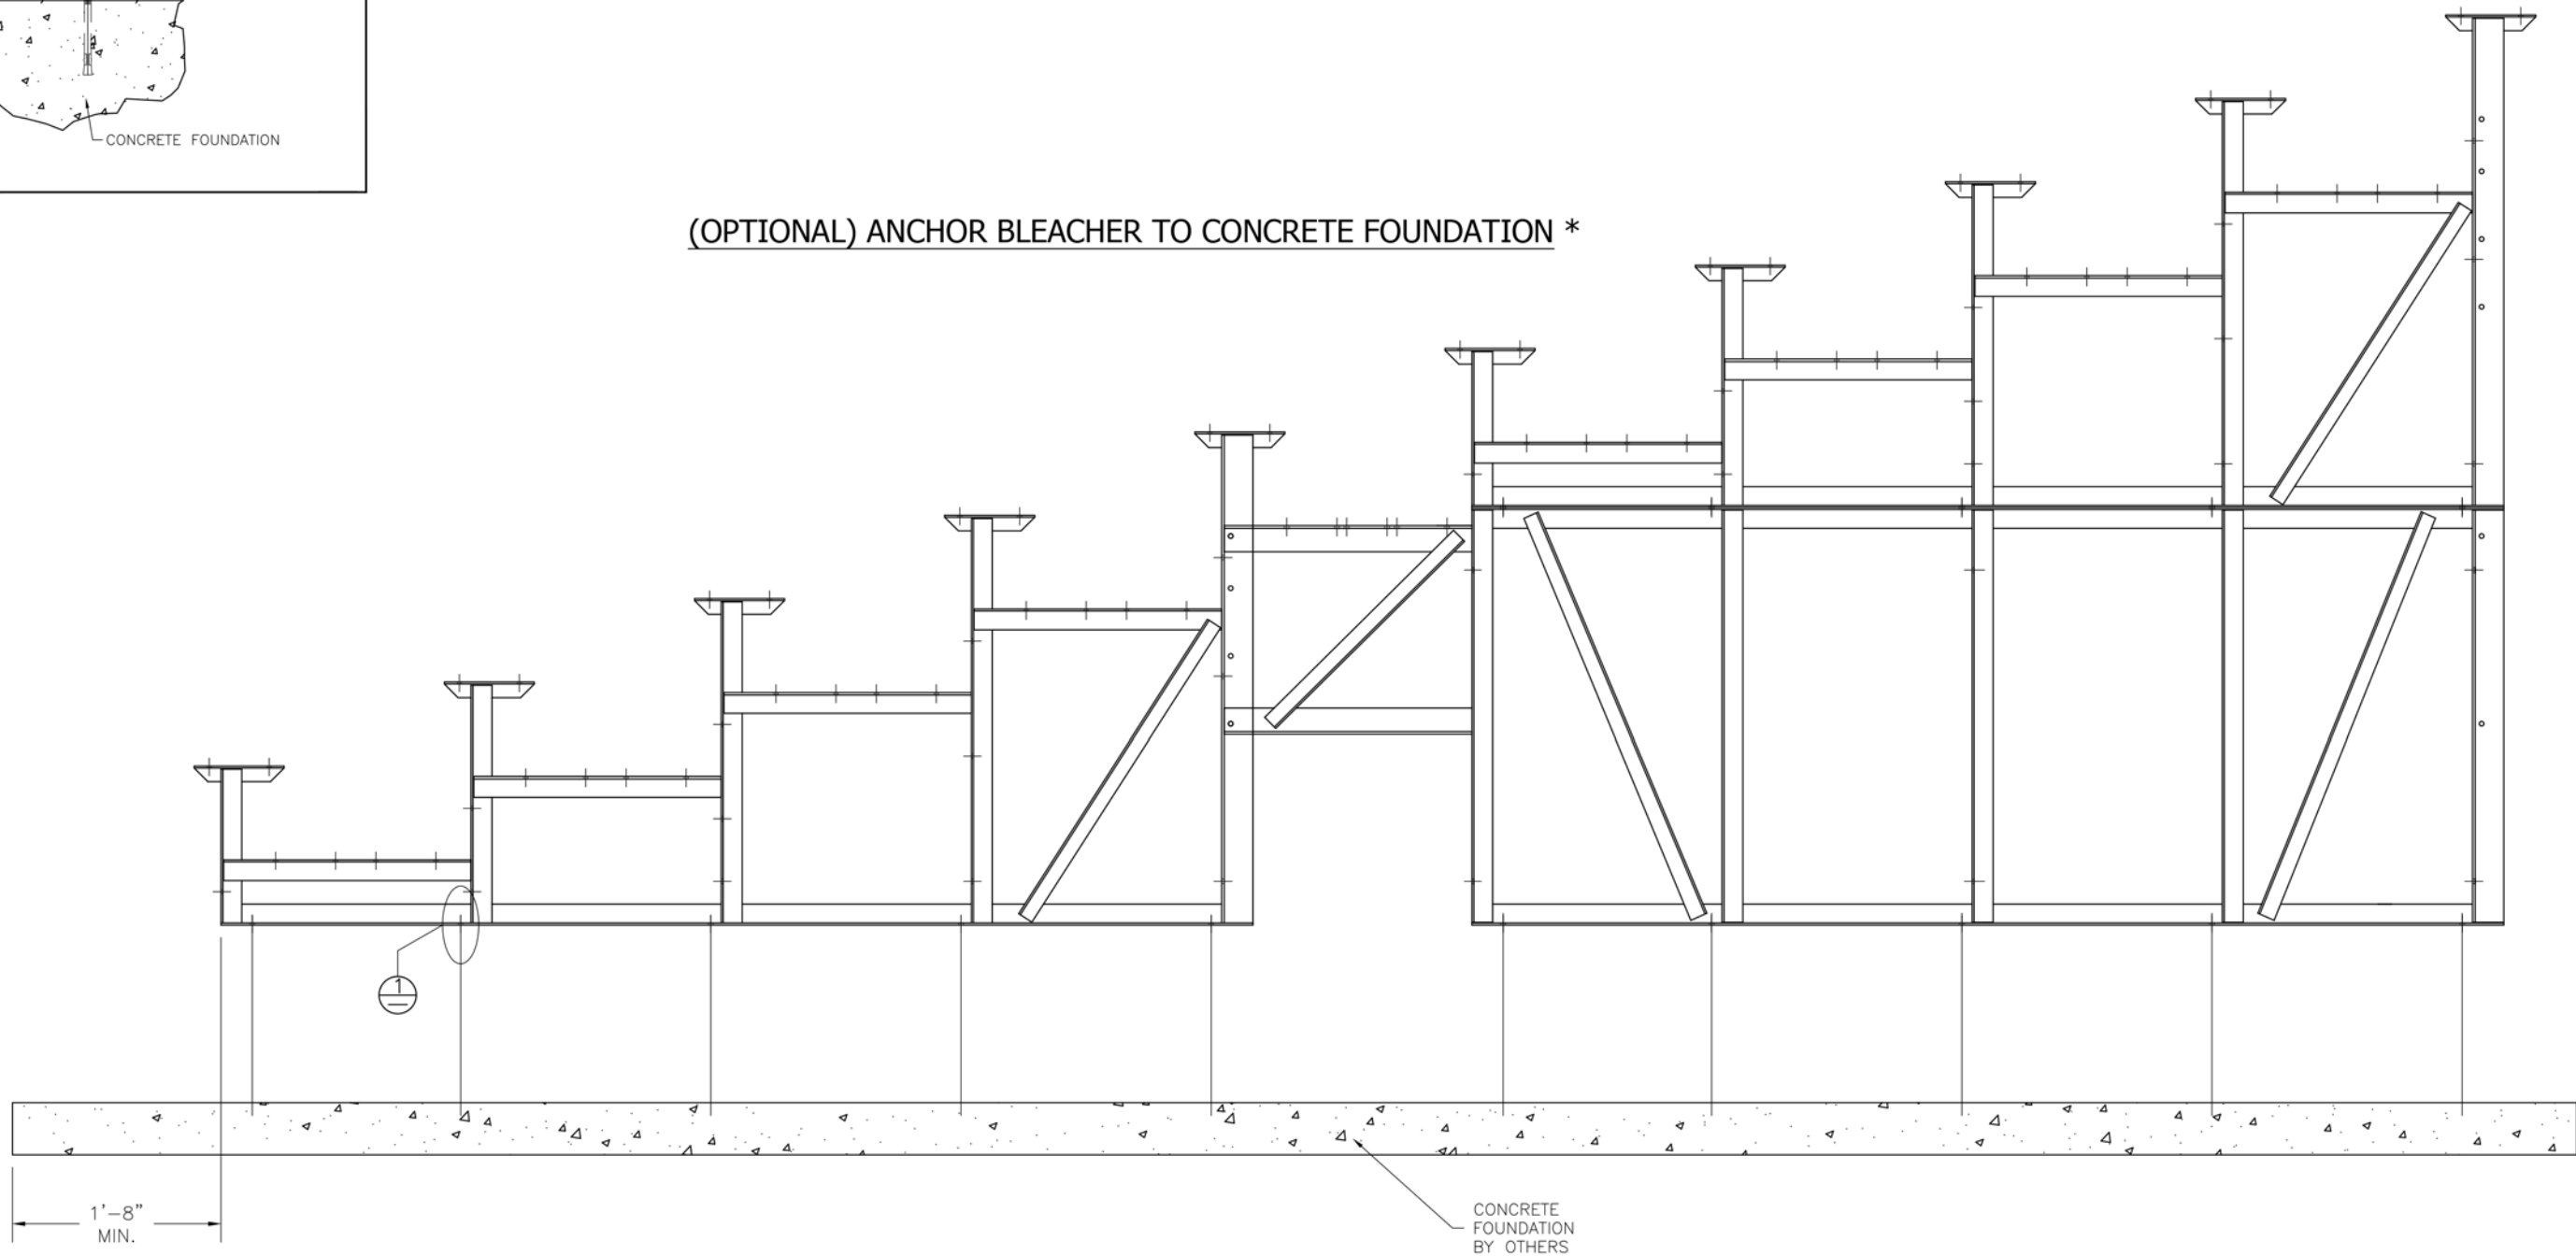


THE PARK AND FACILITIES CATALOG		
3350 NW Boca Raton Blvd. B2 Boca Raton Fl. 33431		
SCALE: N.T.S.	APPROVED BY:	DRAWN BY: IMP
DATE: 10/11/16		
TITLE: 10 ROW X 27'-0" ANCHORING PLAN		
		DRAWING NUMBER: AP.1

* CONCRETE WEDGE ANCHORS NOT INCLUDED WITH ALL UNITS. IF USING OTHER ANCHORING SYSTEM, SKIP THIS STEP AND REFER TO INSTRUCTIONS SPECIFIC TO THE ANCHORING SYSTEM PURCHASED FOR YOUR UNIT. SEE PRINT FP.1 (INCLUDED IN THIS PACKET) FOR GENERAL CONCRETE FOUNDATION SPECIFICATIONS.

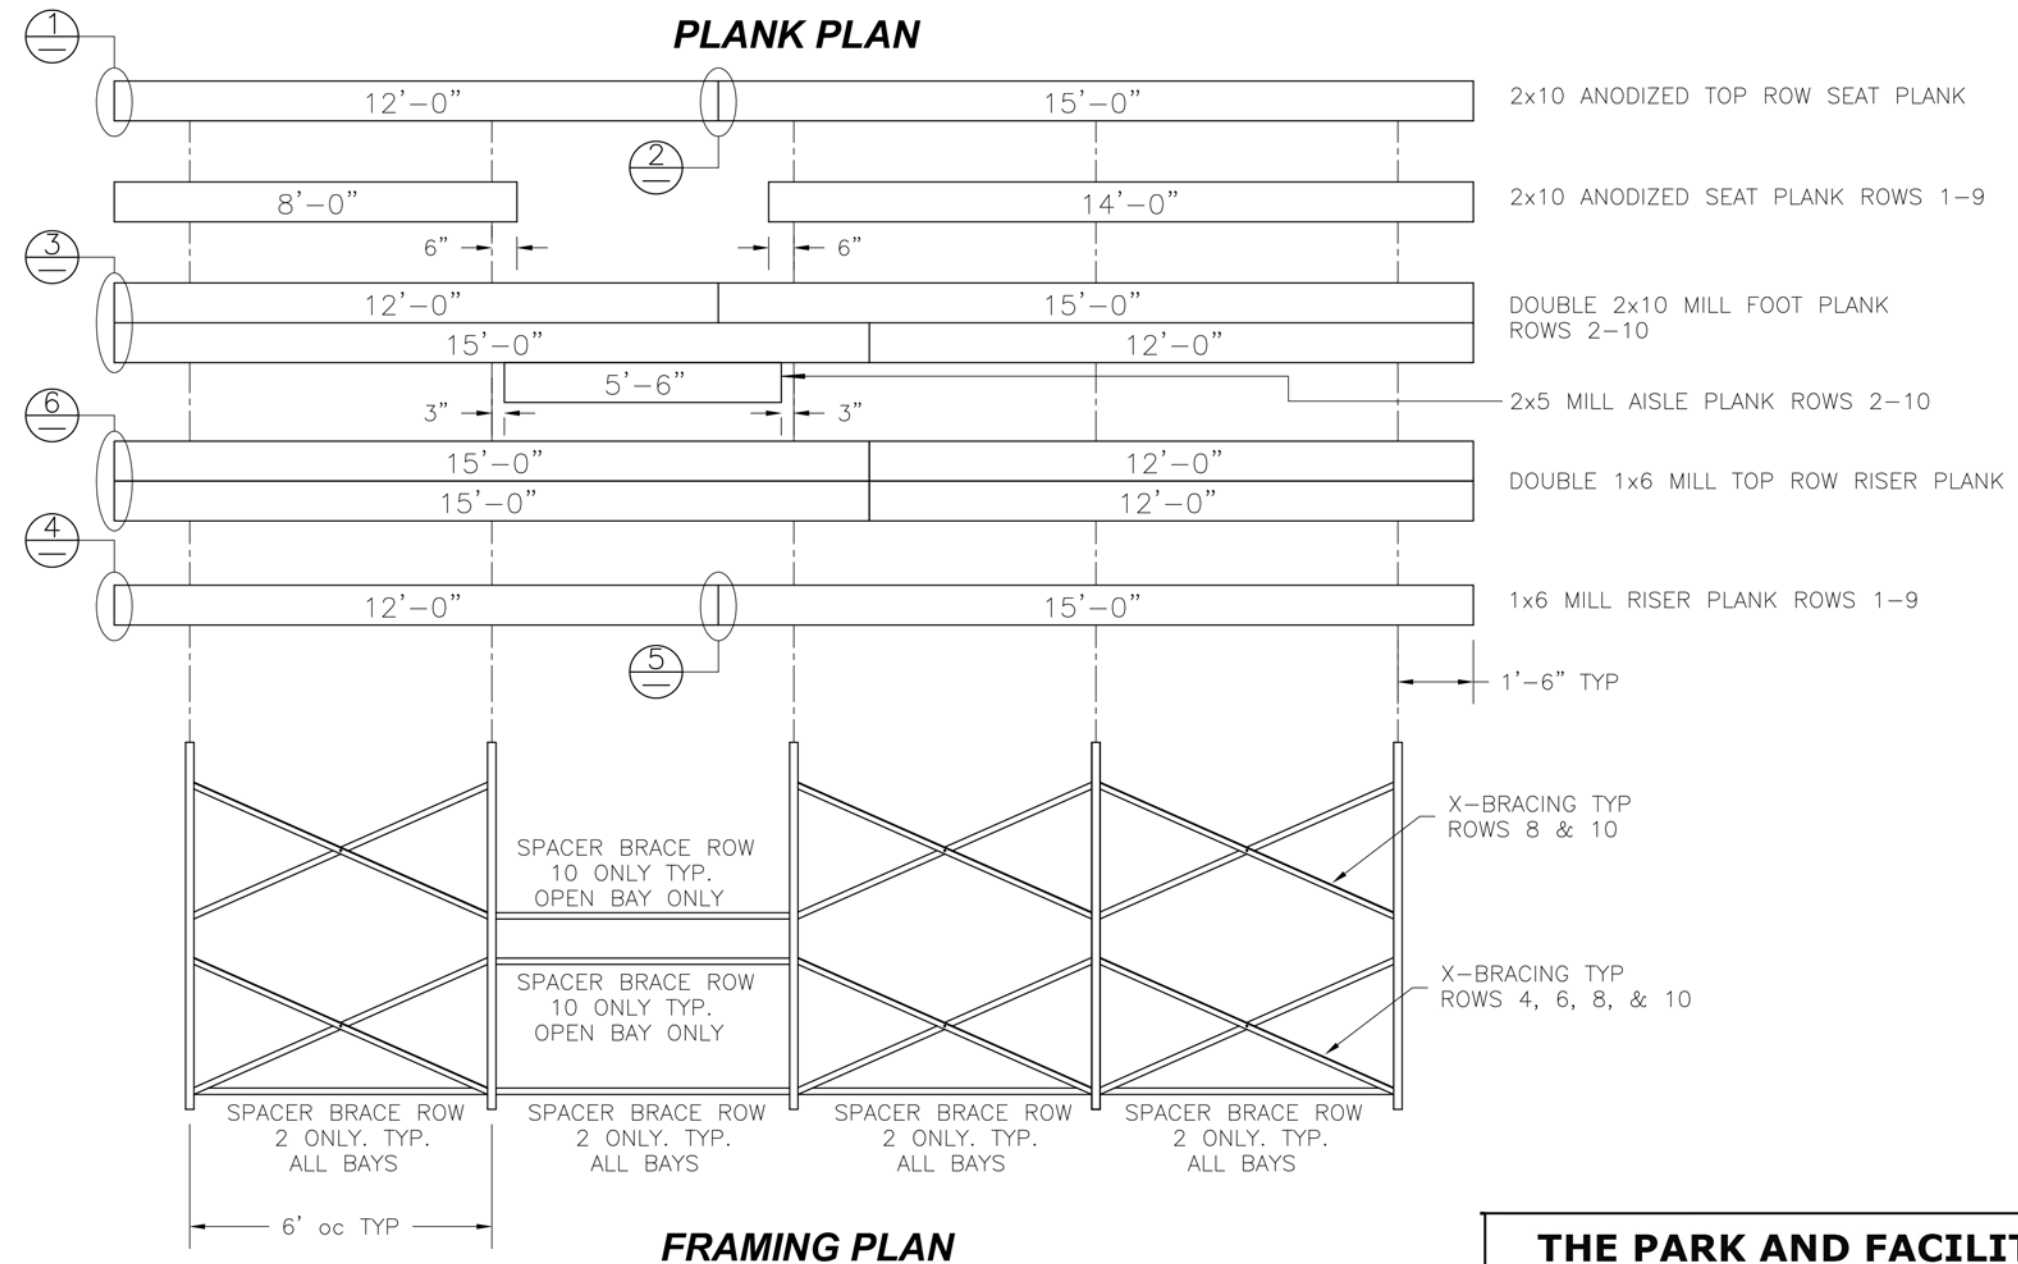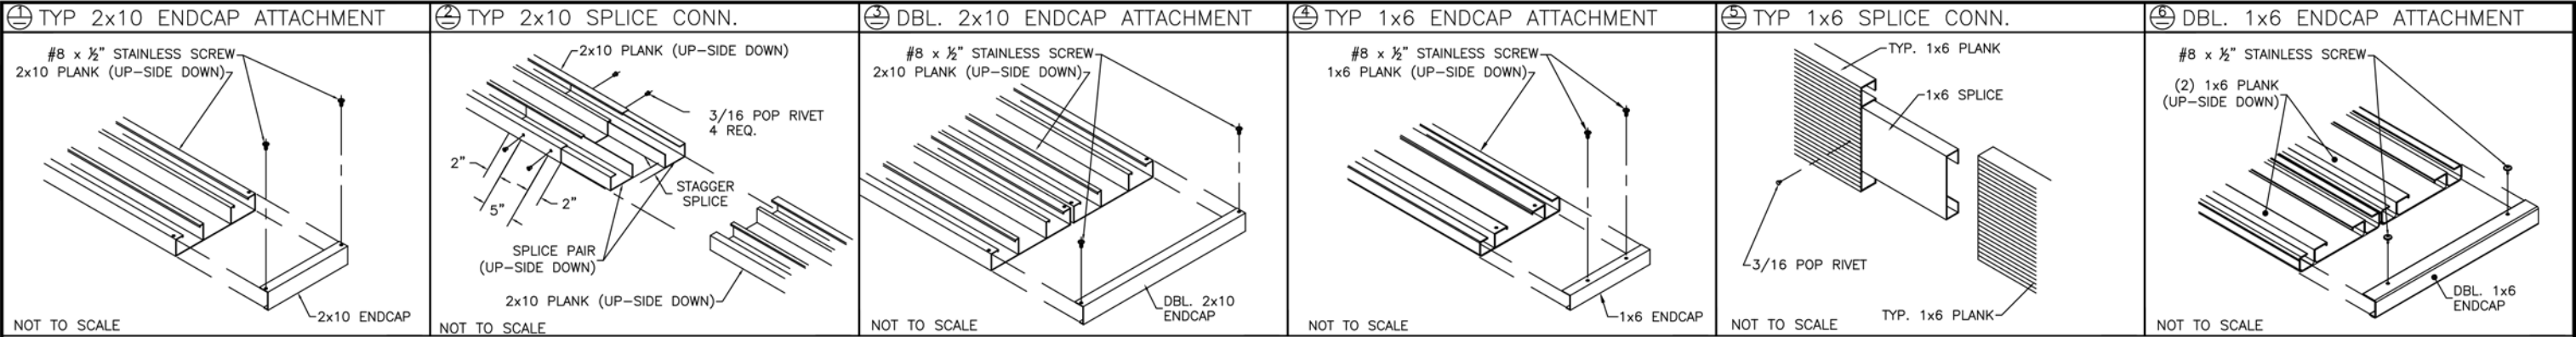


THE PARK AND FACILITIES CATALOG		
3350 NW Boca Raton Blvd. B2 Boca Raton Fl. 33431		
SCALE: N.T.S.	APPROVED BY:	DRAWN BY: IMP
DATE: 10/11/16		
TITLE: 10 ROW 27'-0" PLANK & FRAMING PLAN		
		DRAWING NUMBER: PF.1

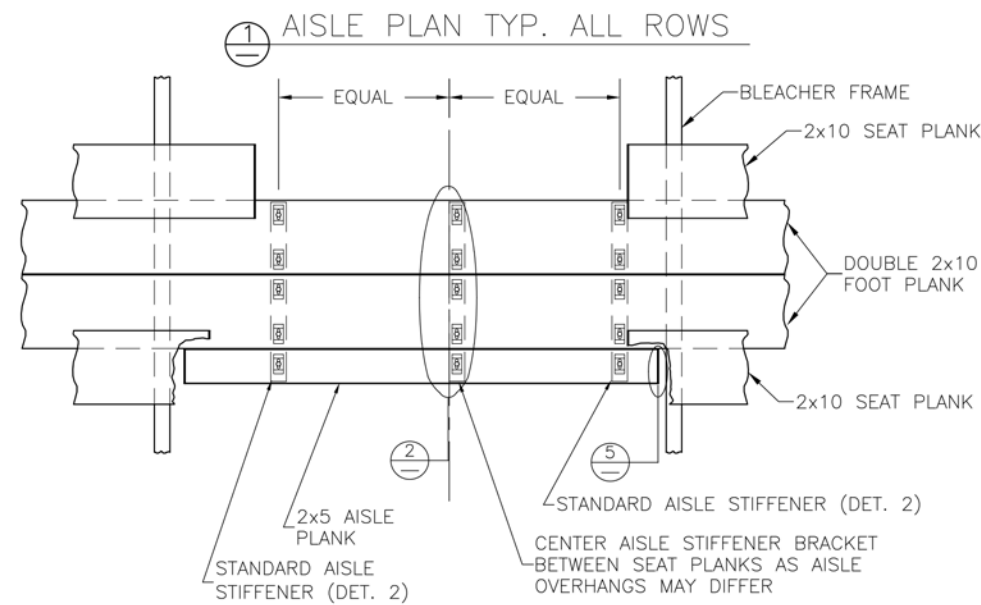


DETAIL A


FRONT HANDRAIL ASSEMBLY SHOWN
LOCATE OVER REAR FOOT PLANK FOR REAR ASSEMBLY

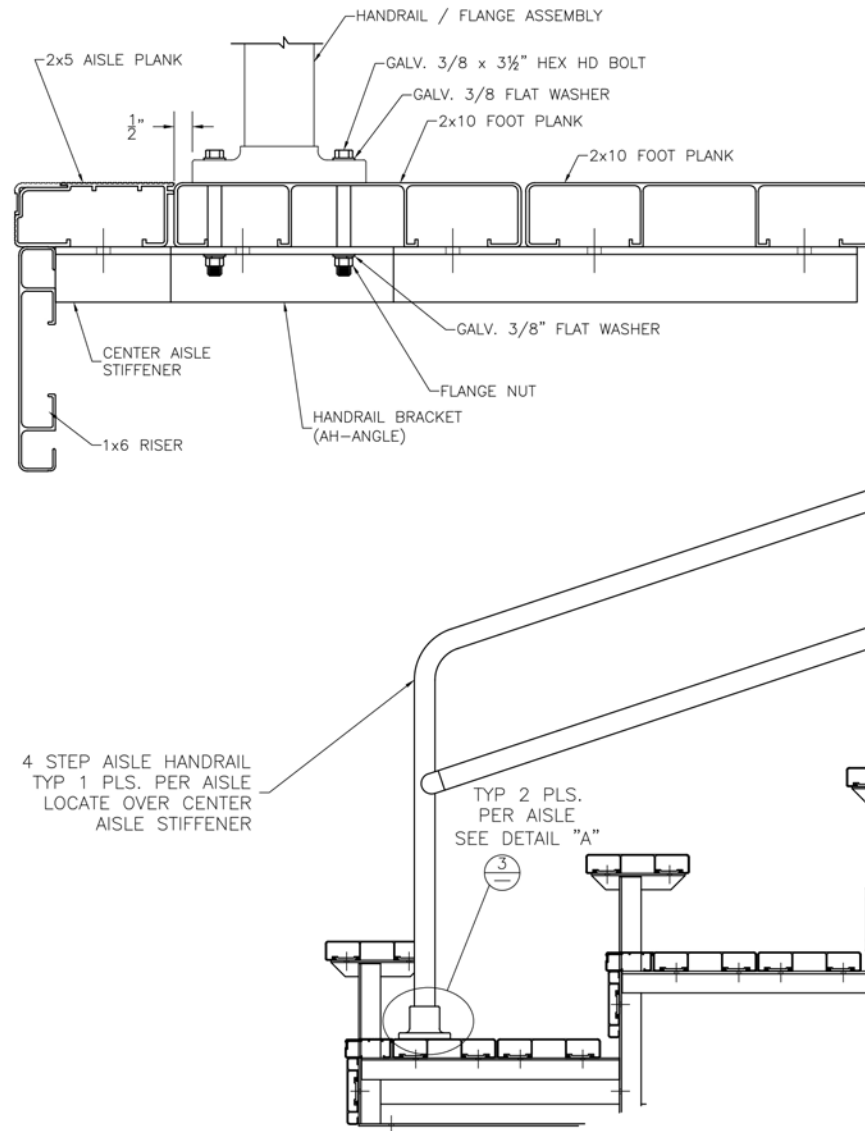


2 TYP. AISLE BKT DETAIL

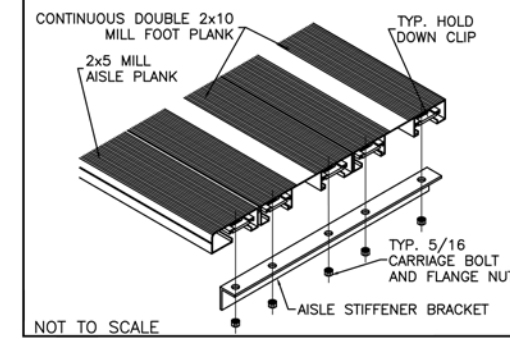


3 FRONT AISLE H.R. BRACKET DETAIL

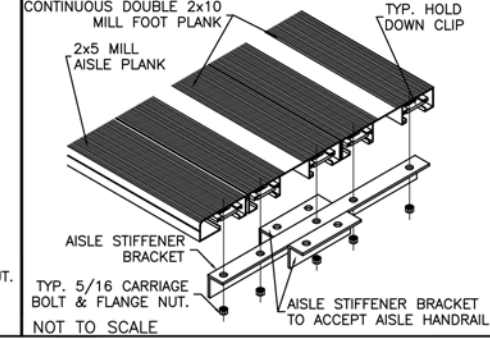

4 REAR AISLE H.R. BRACKET DETAIL

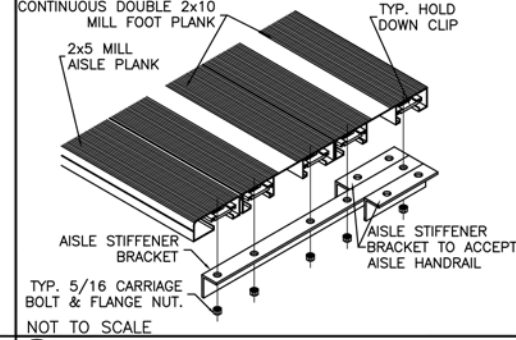


5 TYP 2x5 ENDCAP ATTACHMENT

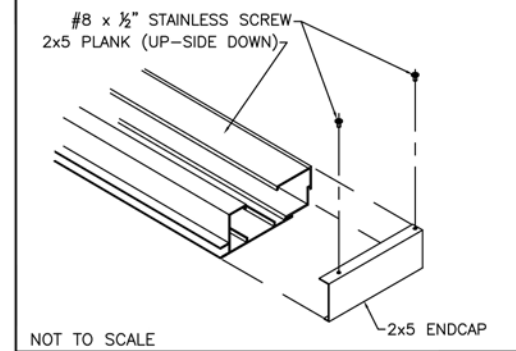

3 STEP AISLE HANDRAIL
TYP 1 PLS. PER AISLE
LOCATE OVER CENTER
AISLE STIFFENER

TYP. ALL ROWS

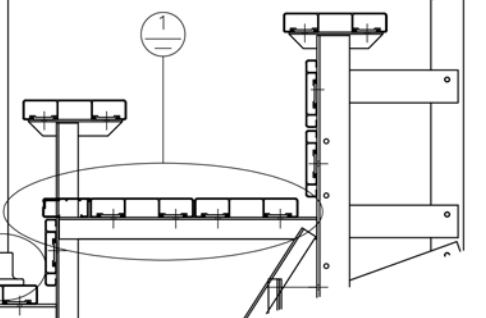


ALIGN EDGE OF FLANGE APPROX. 1/2" FROM THE LEADING EDGE OF THE FRONTMOST CONTINUOUS 2x10 FOOT PLANK (NOT THE 2x5 AISLE STEP PLANK). SLIGHTLY ADJUST FLANGE LOCATION, IF NECESSARY, SO THAT THE BOLT HOLE IS NOT DRILLED INTO A VERTICAL LEG OF THE PLANK. DRILL Ø7/16" HOLES (FOR 3/8" BOLT). ASSEMBLE AS SHOWN USING GALV. STEEL BOLTS, FLAT WASHERS & FLANGE NUTS.

THE PARK AND FACILITIES CATALOG


3350 NW Boca Raton Blvd. B2 Boca Raton Fl. 33431

SCALE: N.T.S.	APPROVED BY:	DRAWN BY: IMP
DATE: 10/11/16		
TITLE: 10 ROW VERTICAL AISLE ASSEMBLY		
	DRAWING NUMBER: VA.1	


① REAR GUARDRAIL POST ATTACH.

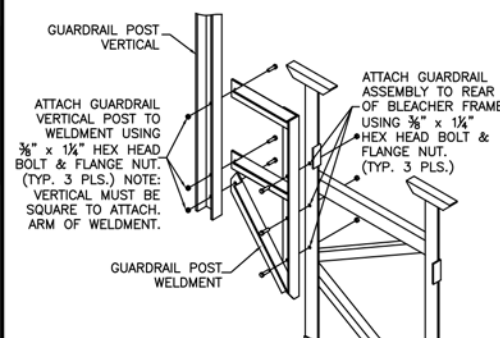


② SIDE GD. RAIL POST INSTALLATION

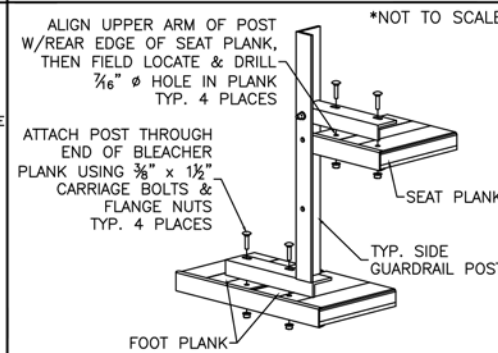


③ TENSION BAND ATTACHMENT

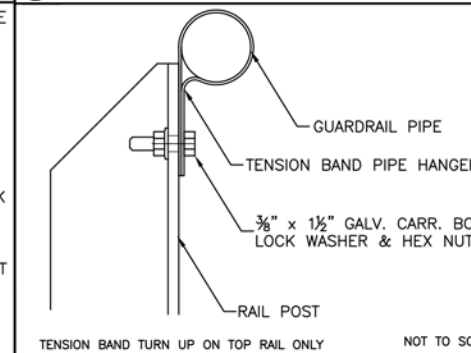


④ VERT. PIPE DETAIL—REAR, TOP

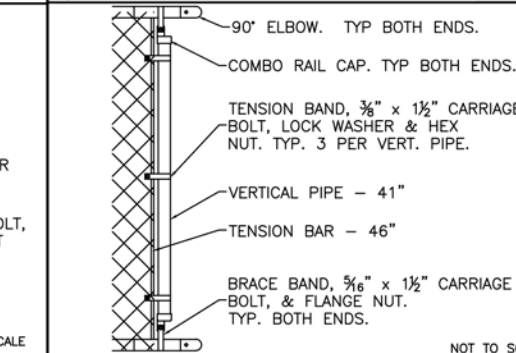


⑤ VERT. PIPE DETAIL (SIDE, TOP)

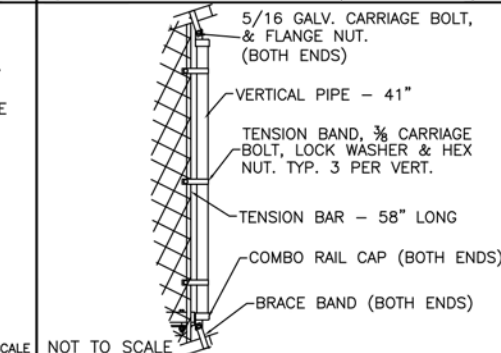




⑥ VERT. PIPE DETAIL (NE-SIDE,BOTT.)

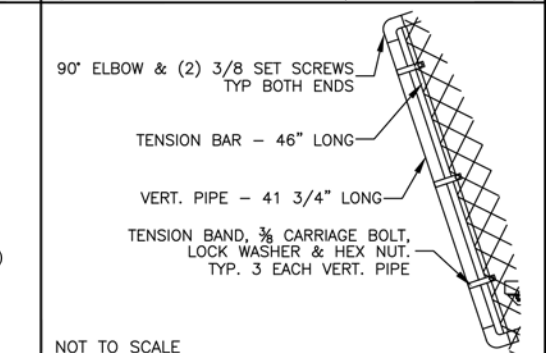

PIPE COUPLER INSTALLATION

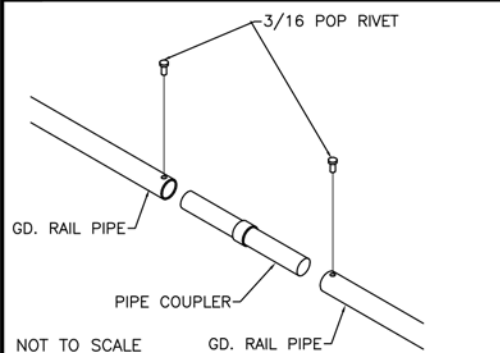

REAR GUARDRAIL
(REAR VIEW)

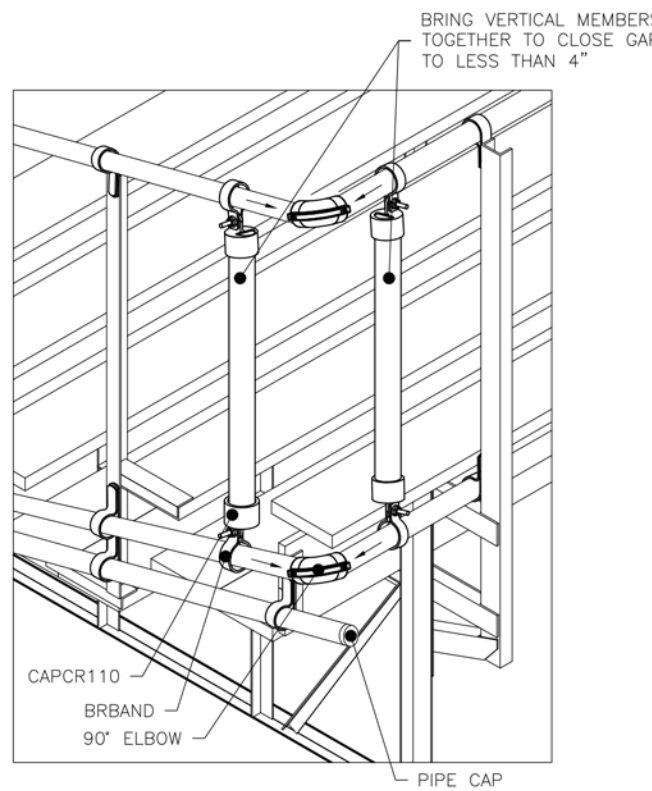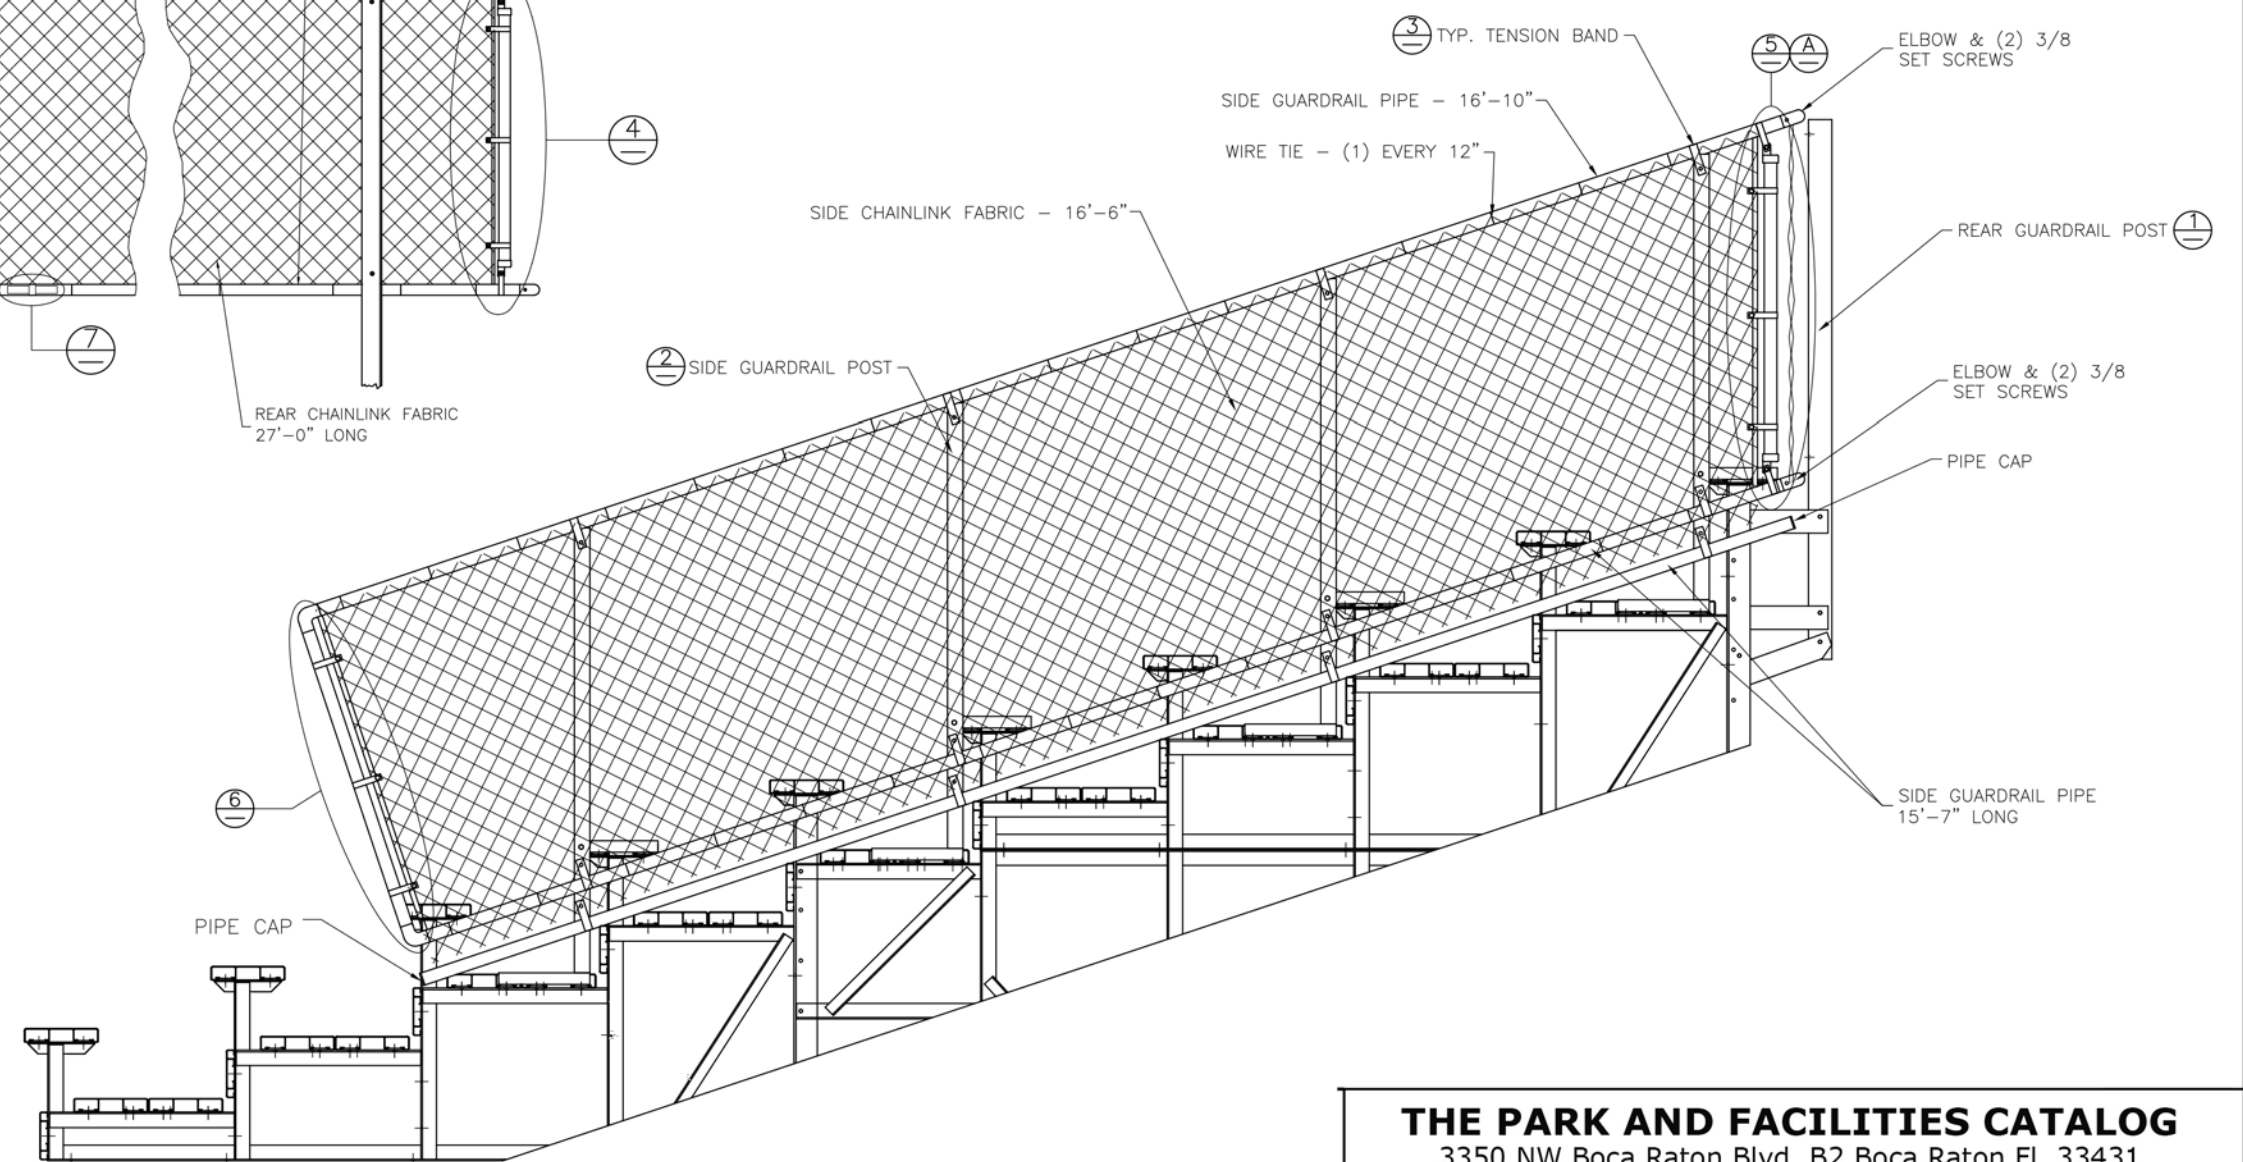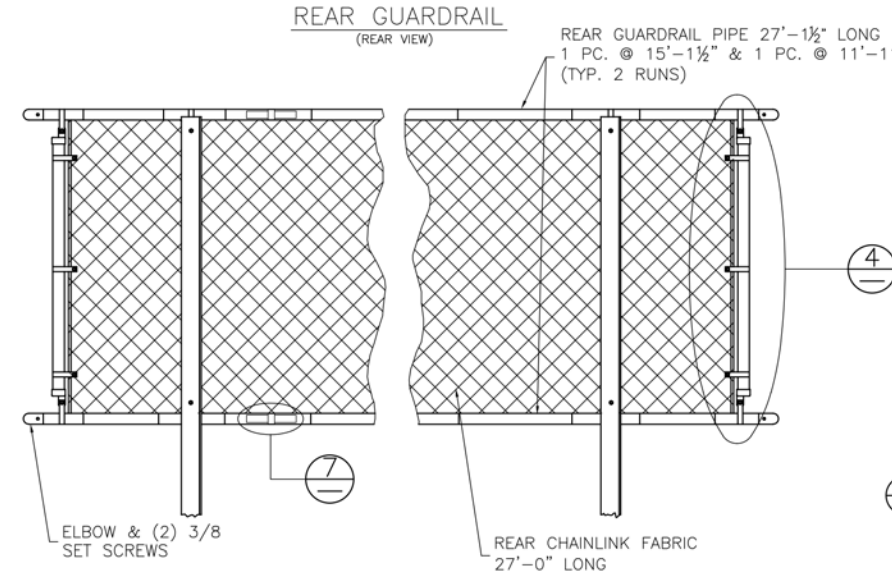

DETAIL "A" - REAR CORNER GUARDRAIL ASSEMBLY

THE PARK AND FACILITIES CATALOG

3350 NW Boca Raton Blvd. B2 Boca Raton Fl. 33431

SCALE: N.T.S

APPROVED BY

DRAWN BY:

IMP

DATE: 10/11/16

TITL

10 ROW X 27'-0" GUARD RAIL ASSEMBLY

DRAWING NUMBER:

GR.1