


***NON ELEVATED ALUM. 10 ROW X 24'-0" BLEACHER***

**THE PARK AND FACILITIES CATALOG**  
3350 NW Boca Raton Blvd. B2 Boca Raton Fl. 33431

|      |                                      |
|------|--------------------------------------|
| CS.1 | - COVER SHEET                        |
| BS.1 | - BLEACHER SEATING PLAN              |
| AP.1 | - ANCHORING PLAN                     |
| BA.1 | - BLEACHER ASSEMBLY                  |
| GR.1 | - GUARD RAIL ASSEMBLY                |
| VA.1 | - VERTICAL AISLE ASSEMBLY            |
| PF.1 | - PLANK AND FRAMING PLAN             |
| TA.1 | - TRANSPORT KIT ASSEMBLY (1)         |
| TA.2 | - TRANSPORT KIT ASSEMBLY (2)         |
| TA.3 | - TRANSPORT KIT ASSEMBLY (ROWS 1-5)  |
| TA.4 | - TRANSPORT KIT ASSEMBLY (ROWS 6-10) |
| DS.1 | - DETAIL SHEET                       |


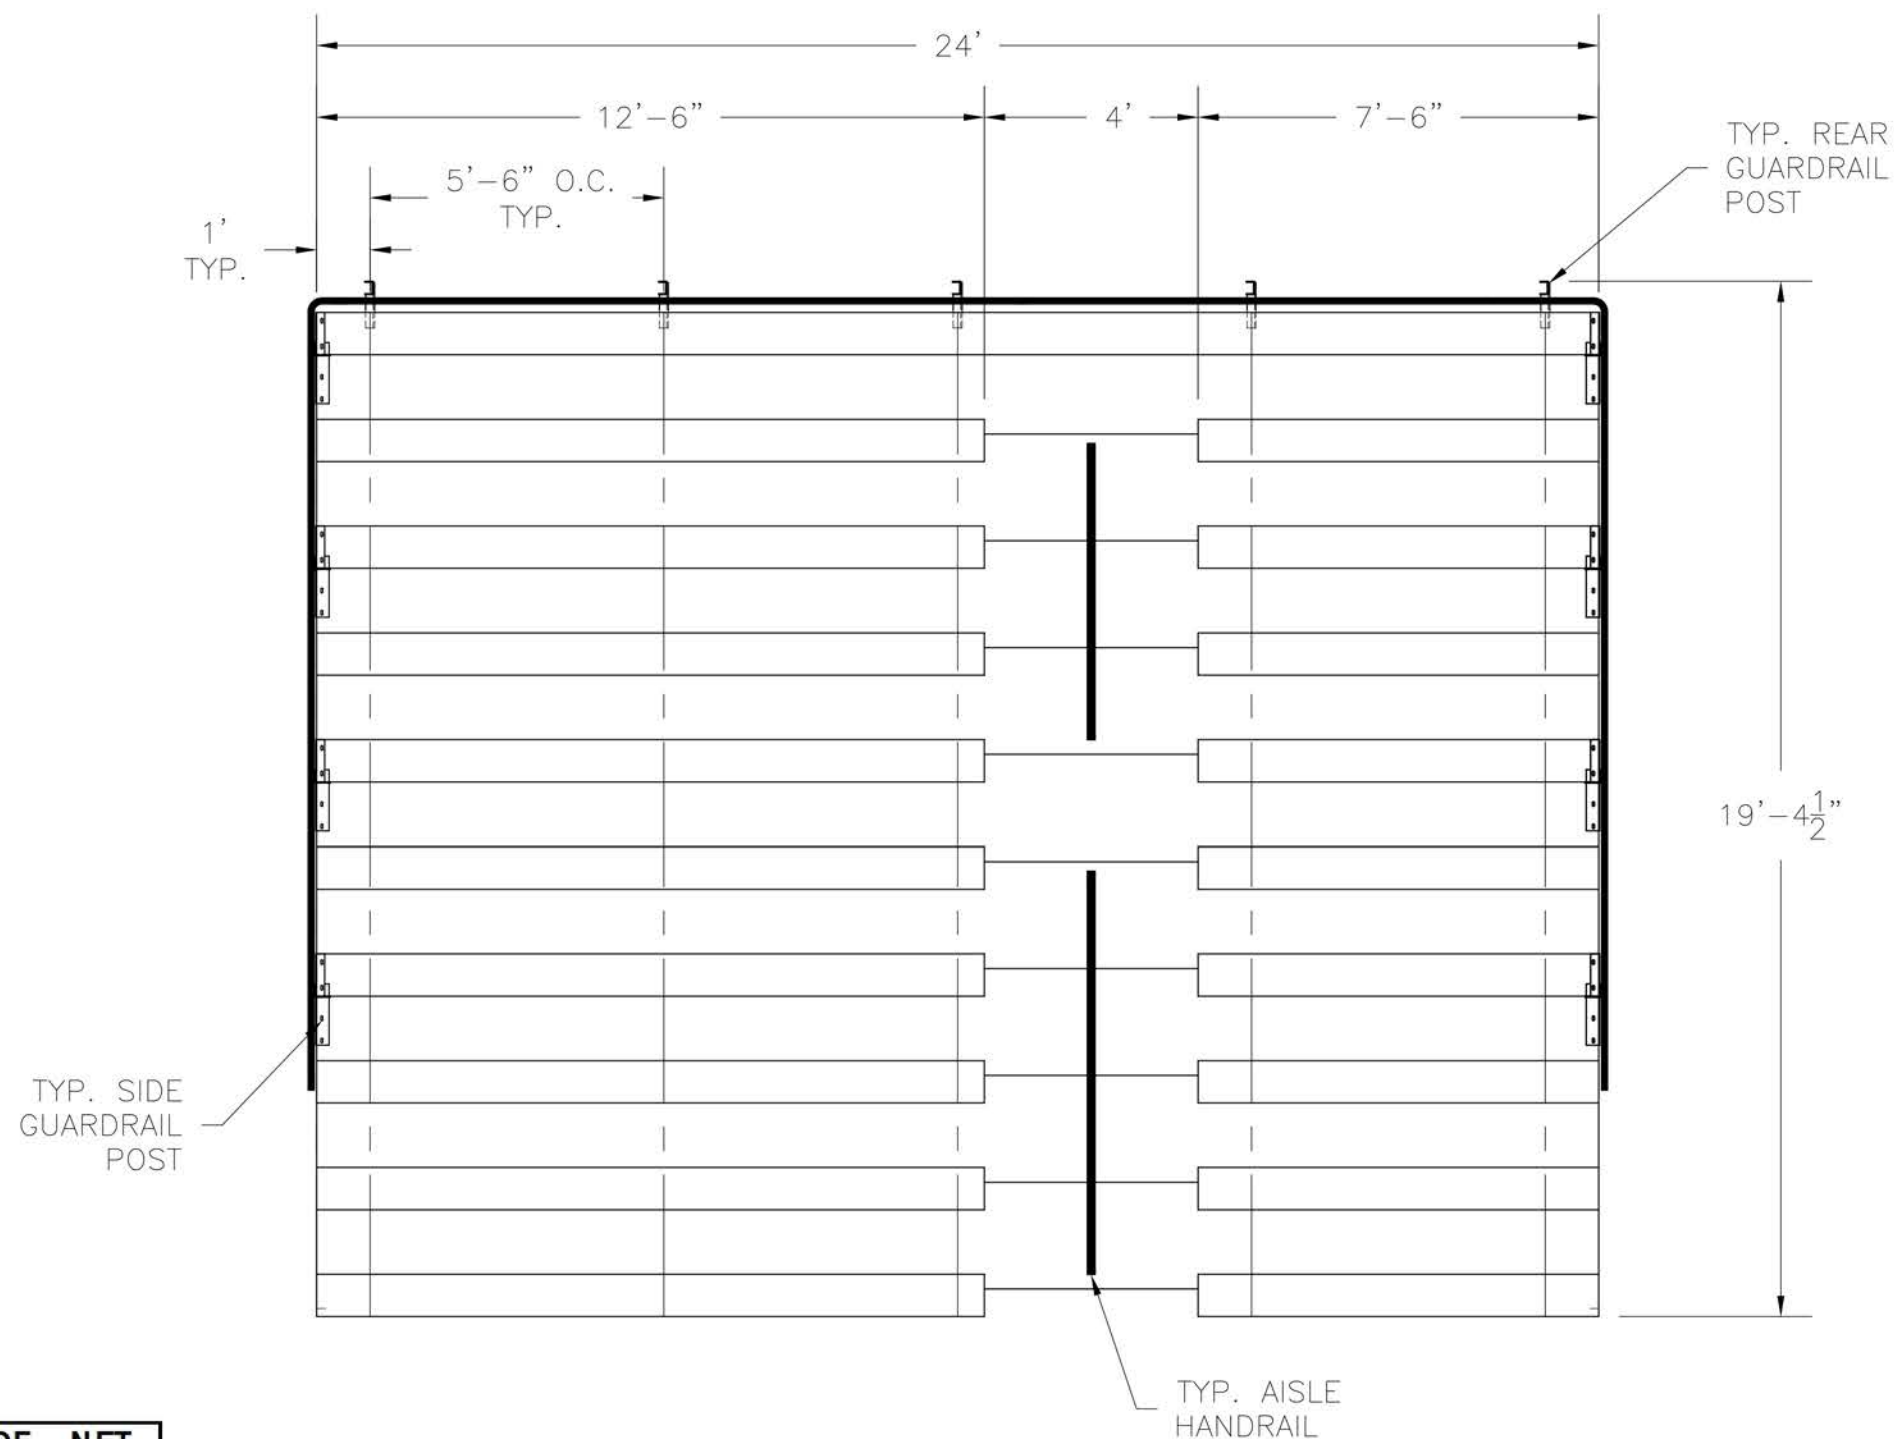


| SECTION LENGTH             | GROSS SEATS | ACTUAL SEATS | NO. OF ROWS | NET SEATS |
|----------------------------|-------------|--------------|-------------|-----------|
| 24                         | 16.00       | 16.00        | 1           | 16        |
| 7.5                        | 5.00        | 5.00         | 9           | 45        |
| 12.5                       | 8.33        | 8.00         | 9           | 72        |
| NET SEATS                  |             |              |             | 133       |
| WHEELCHAIR SPACES          |             |              |             | 0         |
| TOTAL NET SEATING CAPACITY |             |              |             | 133       |
| (BASED ON 18" PER SEAT)    |             |              |             |           |


## THE PARK AND FACILITIES CATALOG

3350 NW Boca Raton Blvd. B2 Boca Raton FL 33431


|                                                   |              |                      |
|---------------------------------------------------|--------------|----------------------|
| SCALE: N.T.S.                                     | APPROVED BY: | DRAWN BY: JML        |
| DATE: 7/22/16                                     |              |                      |
| TITLE: NON-ELEV. ALUM. 10 ROW X 24' TRANSPORTABLE |              |                      |
|                                                   |              | DRAWING NUMBER: BS.1 |

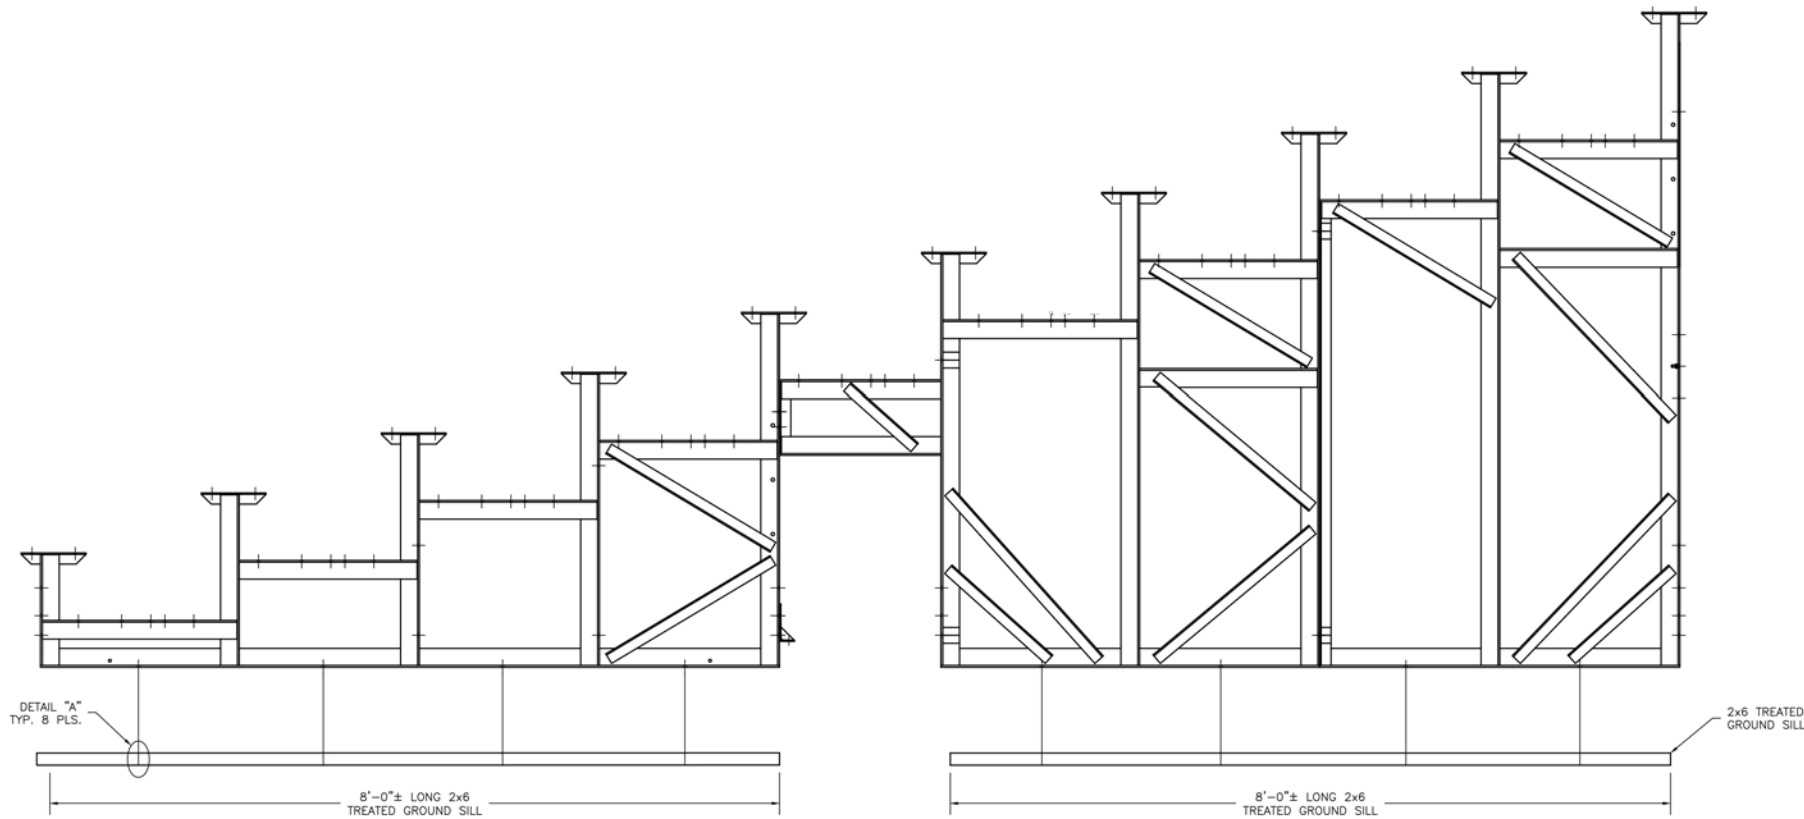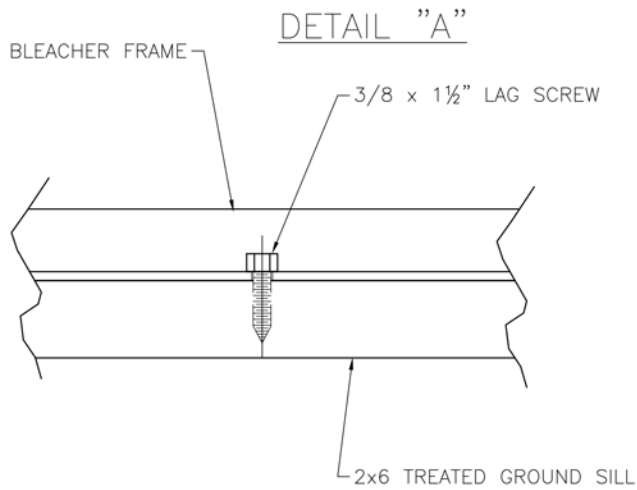

| THE PARK AND FACILITIES CATALOG                  |              |                      |
|--------------------------------------------------|--------------|----------------------|
| 3350 NW Boca Raton Blvd. B2 Boca Raton Fl. 33431 |              |                      |
| SCALE: N.T.S.                                    | APPROVED BY: | DRAWN BY: JML        |
| DATE: 7/22/16                                    |              |                      |
| TITLE: ANCHORING PLAN                            |              |                      |
|                                                  |              | DRAWING NUMBER: AP.1 |

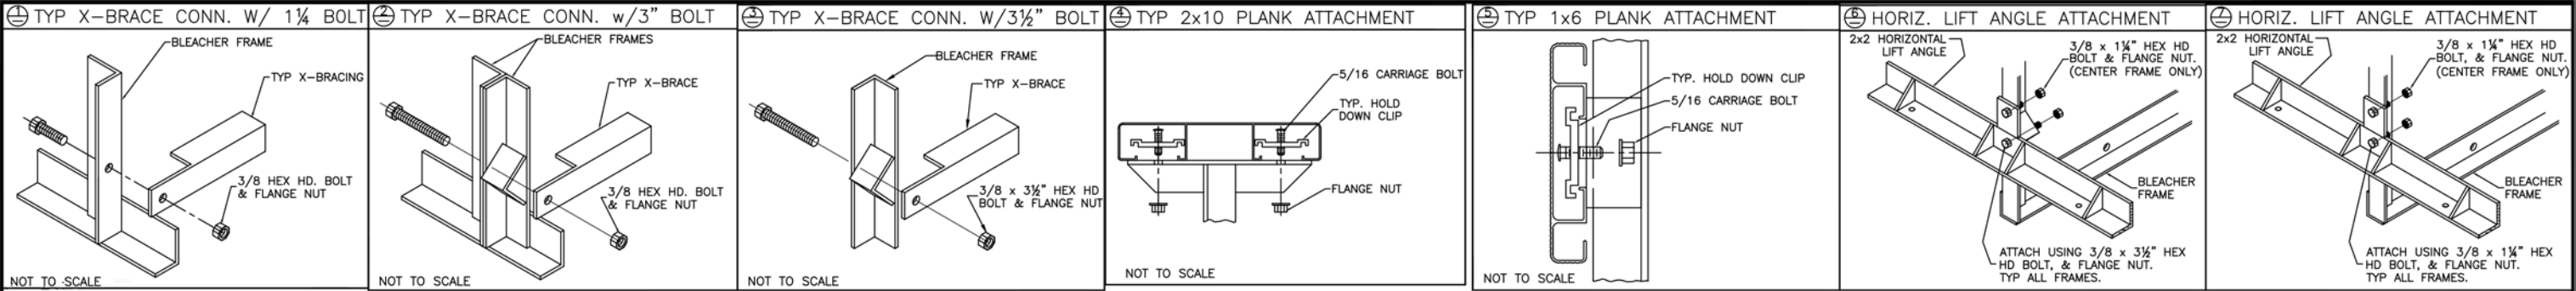


**INSTALLATION NOTE:** INSTALL REAR GUARDRAIL BRACKET BEFORE INSTALLING ROW 10 X-BRACING. IF THIS IS NOT DONE, THE INSTALLED X-BRACING WILL HAVE TO BE LOOSENED TO INSTALL REAR GUARDRAIL POST.

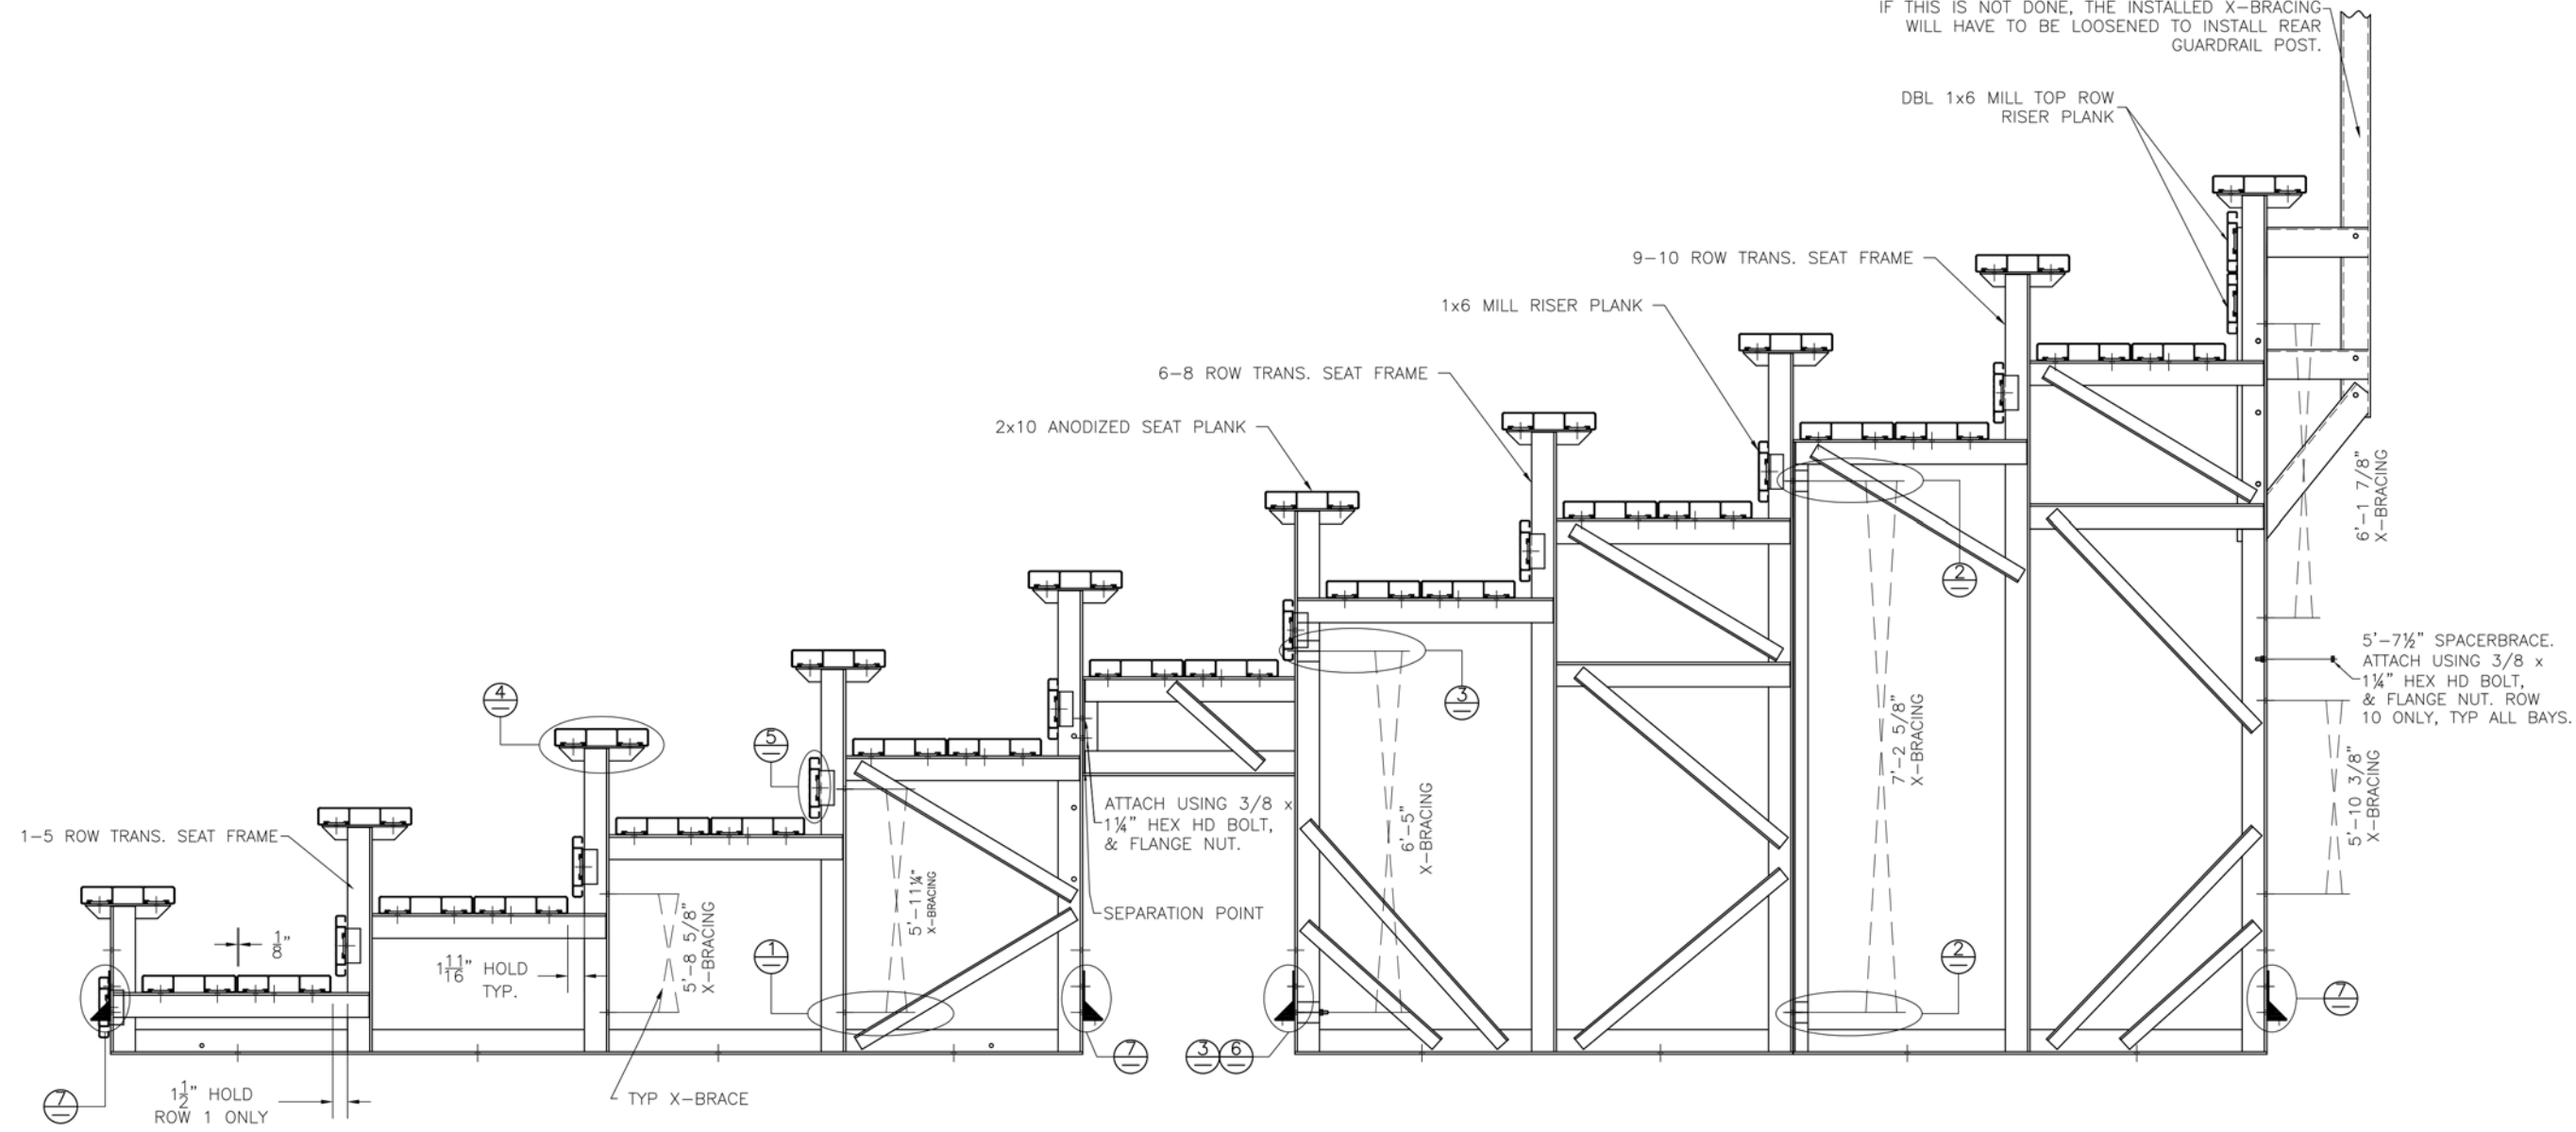

| THE PARK AND FACILITIES CATALOG                  |                   |              |           |
|--------------------------------------------------|-------------------|--------------|-----------|
| 3350 NW Boca Raton Blvd. B2 Boca Raton Fl. 33431 |                   |              |           |
| SCALE:                                           | N.T.S.            | APPROVED BY: | DRAWN BY: |
| DATE:                                            | 01/13/15          |              | JML       |
| TITLE:                                           | BLEACHER ASSEMBLY |              |           |
|                                                  | DRAWING NUMBER:   |              |           |
|                                                  | BA.1              |              |           |

# REAR GUARDRAIL


(REAR VIEW)

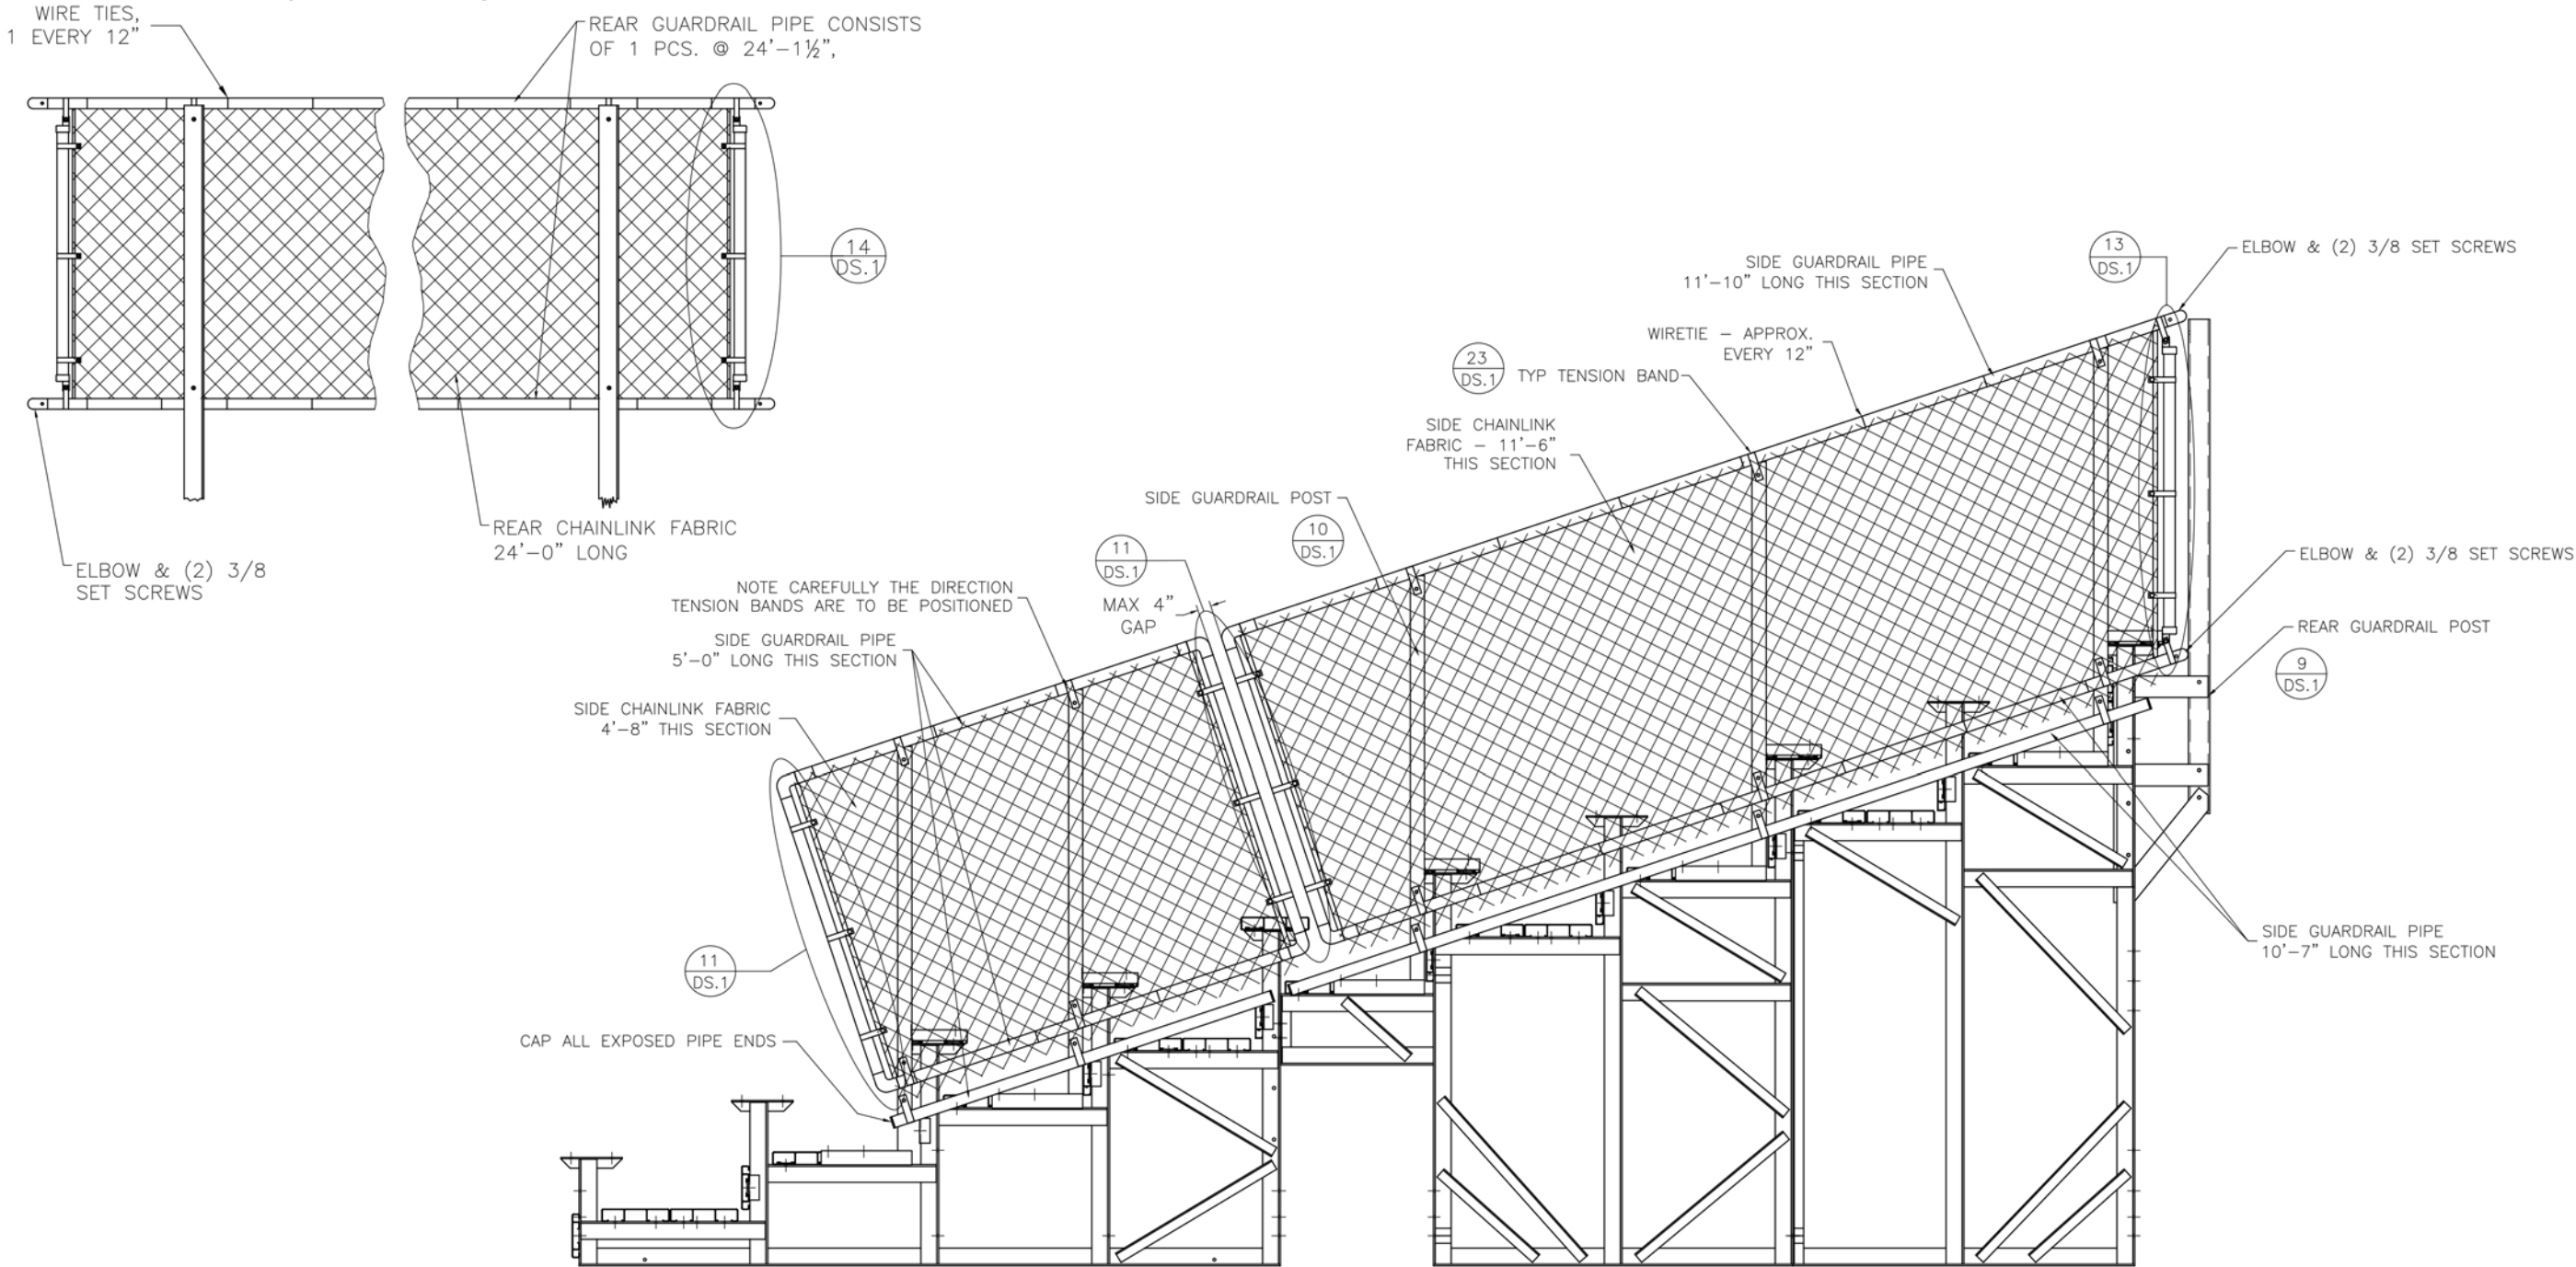


**THE PARK AND FACILITIES CATALOG**  
3350 NW Boca Raton Blvd. B2 Boca Raton Fl. 33431

|                            |              |                      |
|----------------------------|--------------|----------------------|
| SCALE: N.T.S.              | APPROVED BY: | DRAWN BY: JML        |
| DATE: 7/22/16              |              |                      |
| TITLE: GUARD RAIL ASSEMBLY |              |                      |
|                            |              | DRAWING NUMBER: GR.1 |


1 ROWS 3,5, 7,9 AISLE STEP PLAN

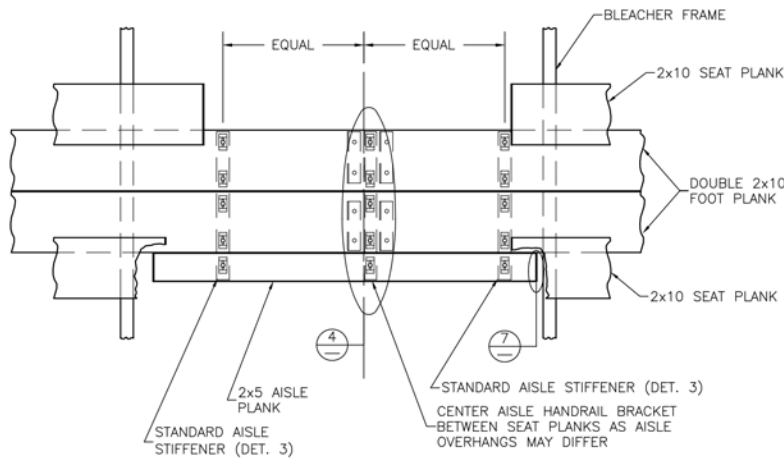


1 ROWS 4, 8, 9 AISLE STEP PLAN

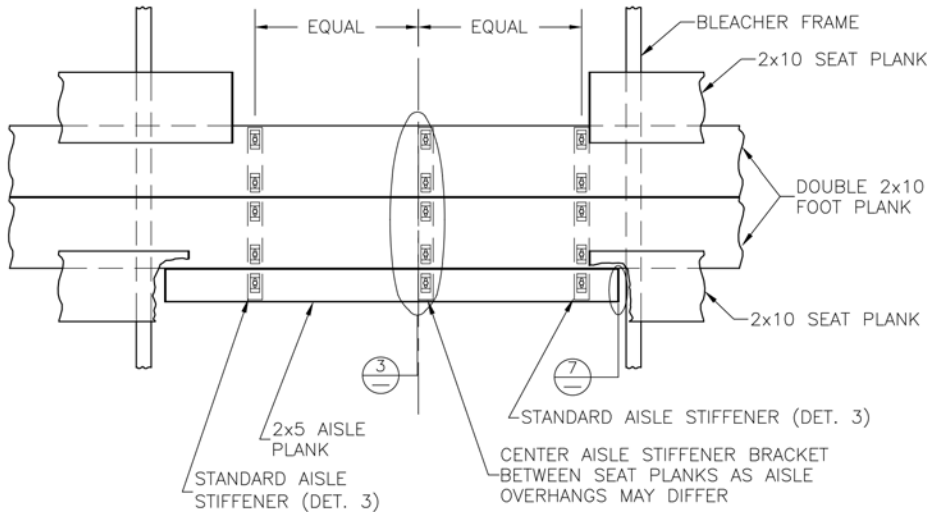


2 ROW 6 AISLE STEP PLAN

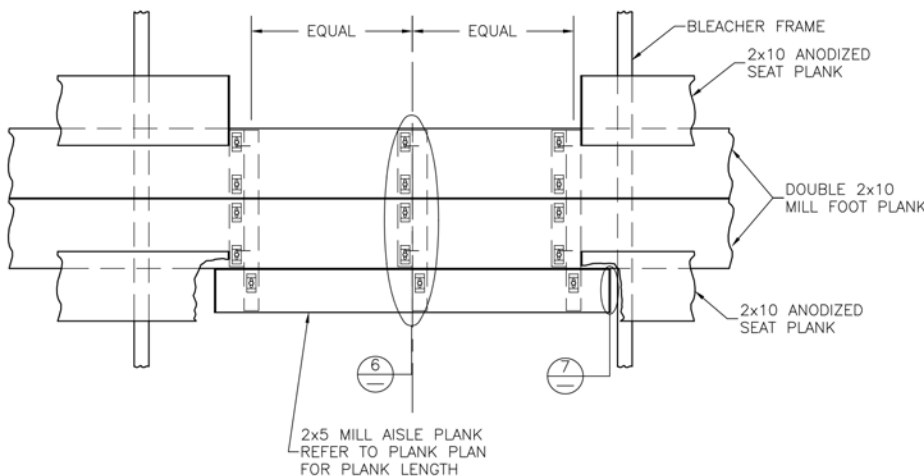


2 TYP. AISLE BKT DETAIL

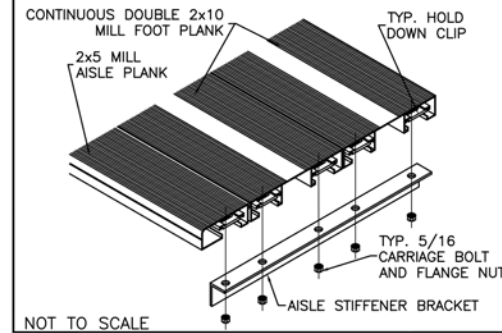


4 FRONT AISLE H.R. BRACKET DETAIL

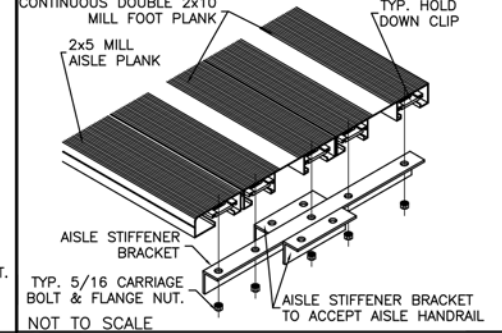

5 REAR AISLE H.R. BRACKET DETAIL

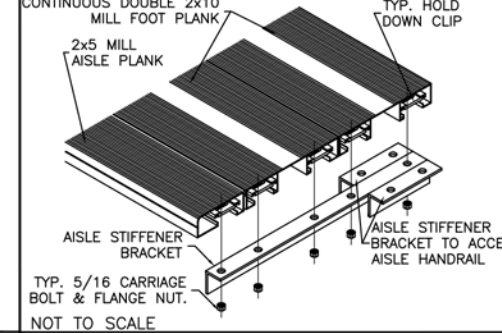


TYP AISLE HANDRAIL FLANGE ATTACHMENT DETAIL


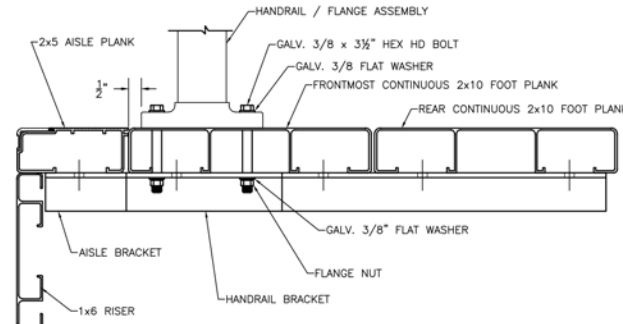




ALIGN EDGE OF FLANGE APPROX. 1/2" FROM THE LEADING EDGE OF THE FRONTMOST CONTINUOUS 2x10 FOOT PLANK (NOT THE 2x5 AISLE STEP PLANK). SLIGHTLY ADJUST FLANGE LOCATION, IF NECESSARY, SO THAT THE BOLT HOLE IS NOT DRILLED INTO A VERTICAL LEG OF THE PLANK. DRILL #7/16" HOLES (FOR 3/8" BOLT). ASSEMBLE AS SHOWN USING GALVANIZED BOLTS, FLAT WASHERS, AND FLANGE NUTS.

6 TYP. AISLE HANDRAIL BKT DETAIL

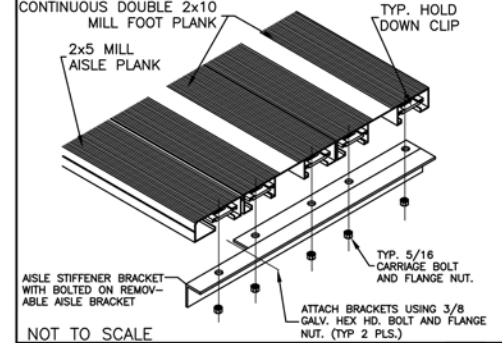

7 TYP 2x5 ENDCAP ATTACHMENT

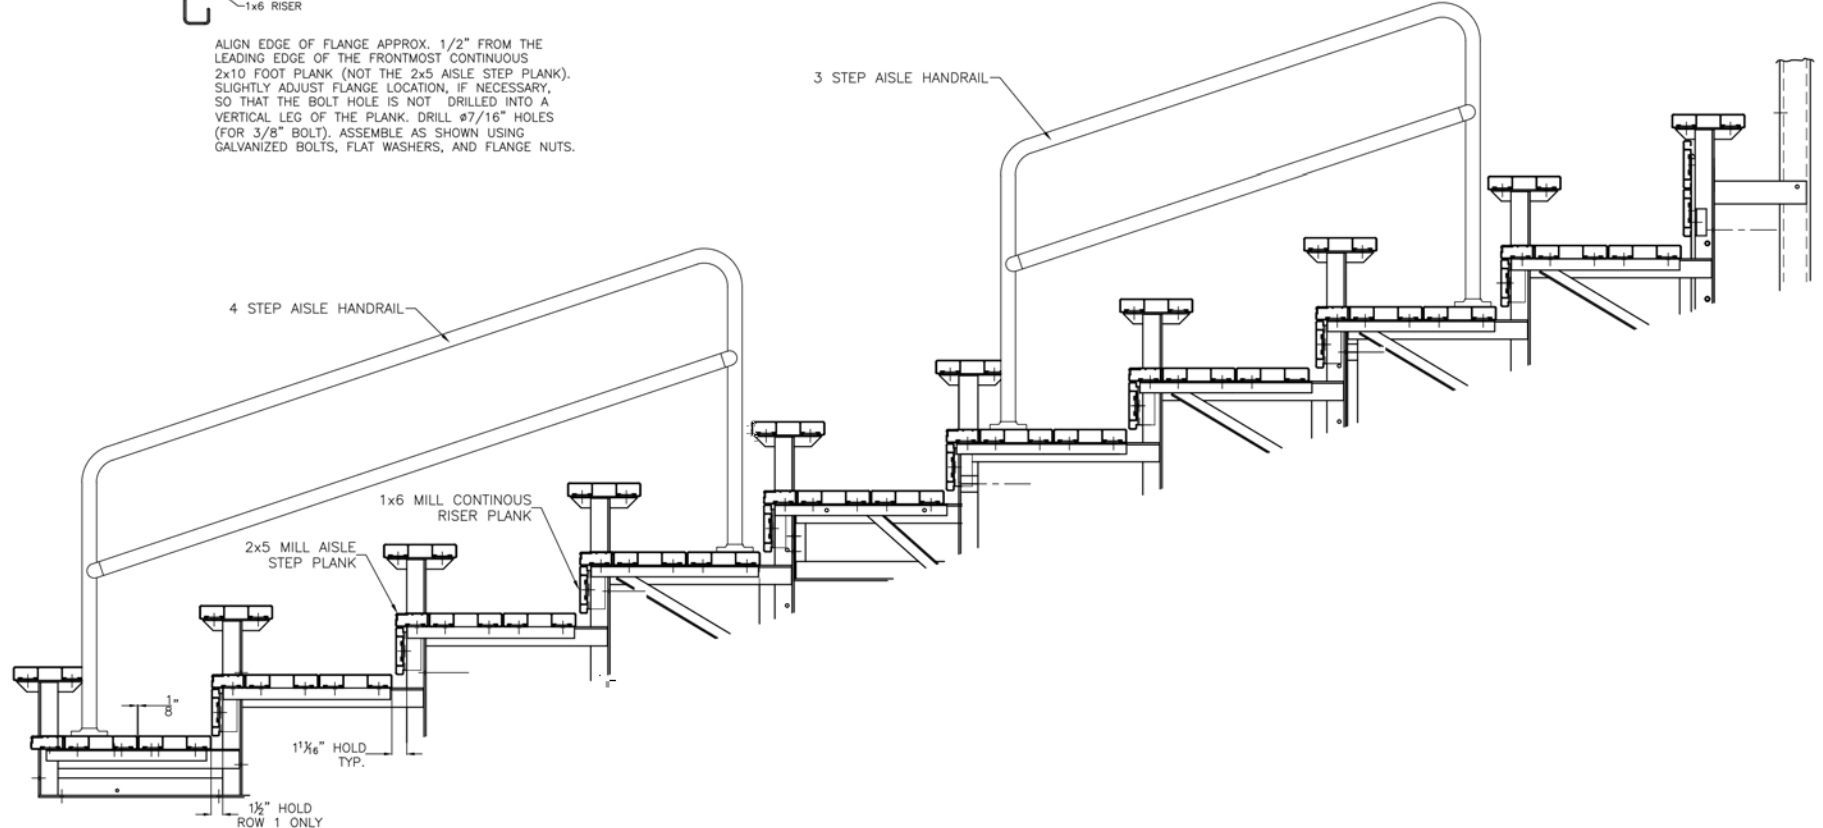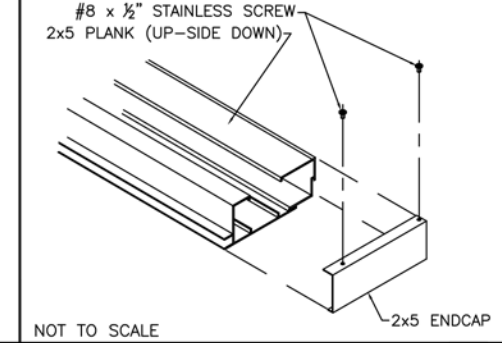


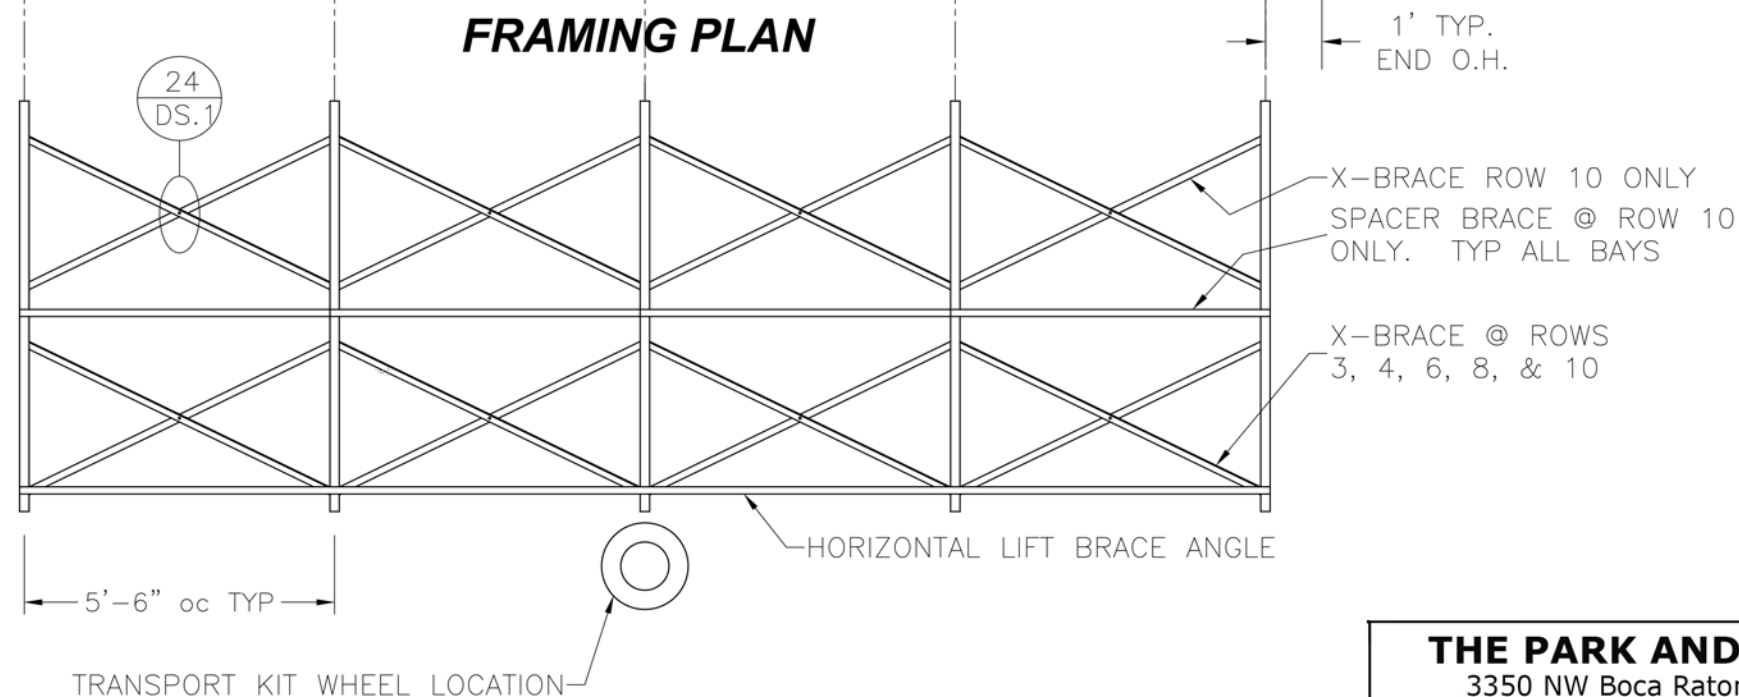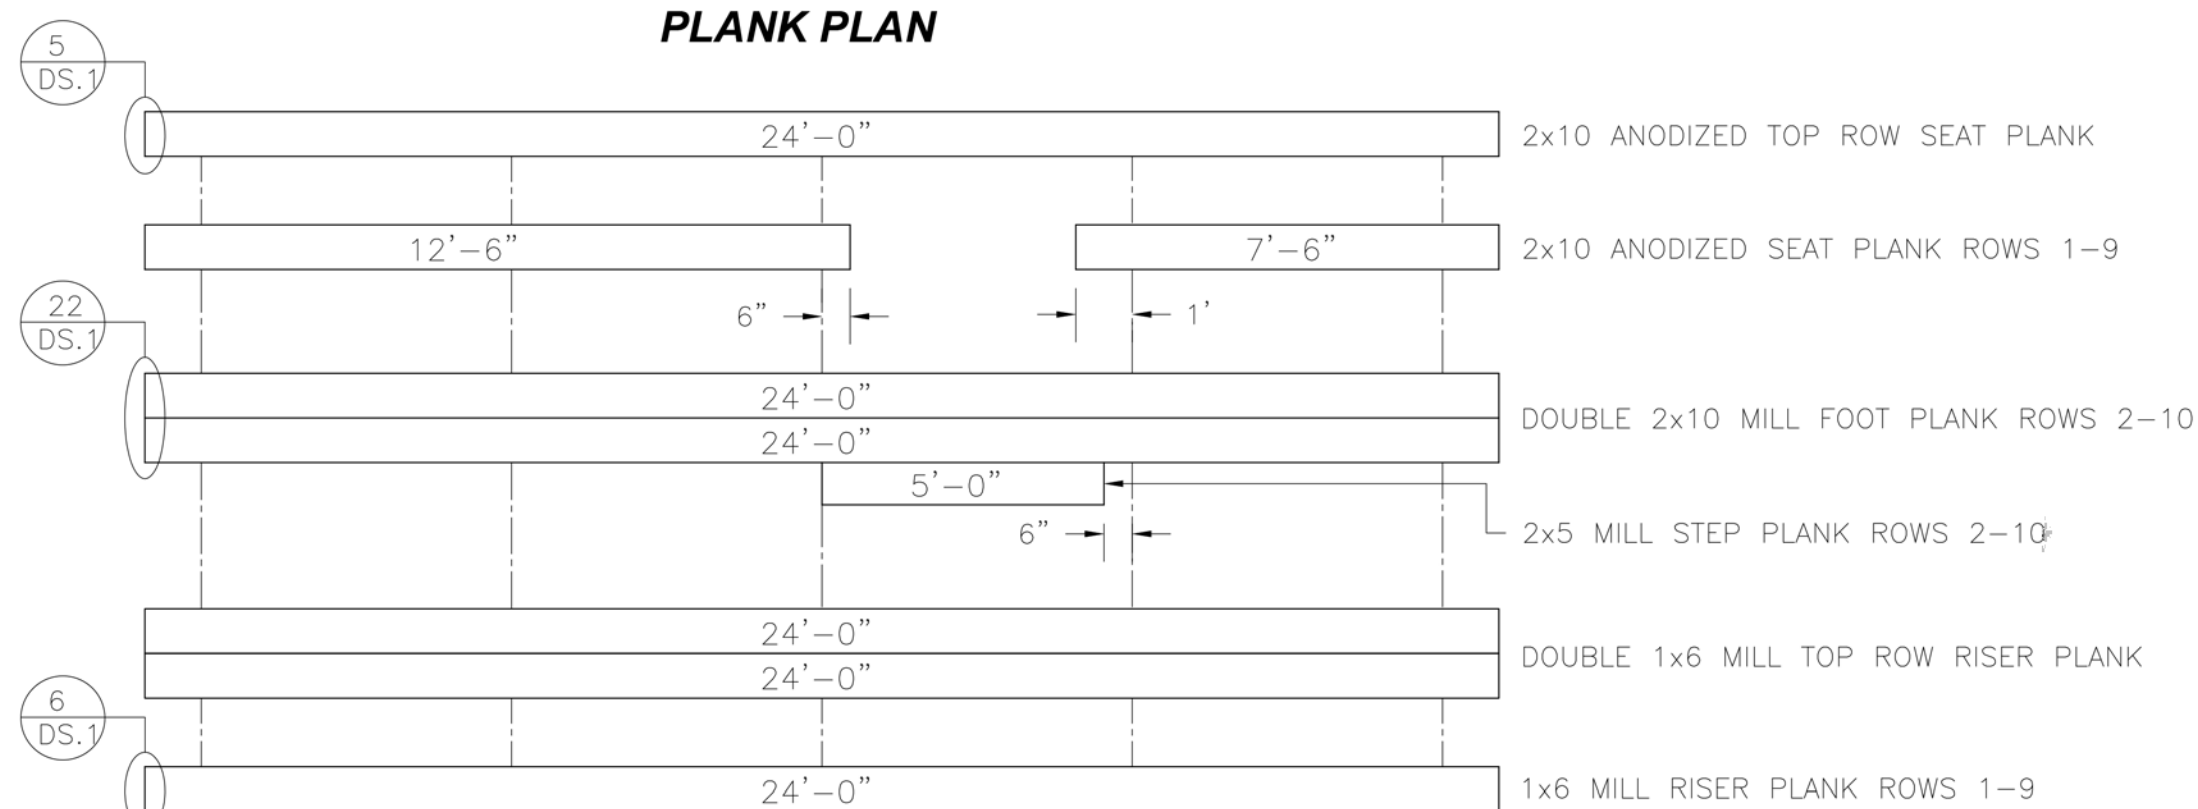


**THE PARK AND FACILITIES CATALOG**  
3350 NW Boca Raton Blvd. B2 Boca Raton Fl. 33431

|                                |              |                      |
|--------------------------------|--------------|----------------------|
| SCALE: N.T.S.                  | APPROVED BY: | DRAWN BY: JML        |
| DATE: 7/22/16                  |              |                      |
| TITLE: VERTICAL ASILE ASSEMBLY |              |                      |
|                                |              | DRAWING NUMBER: PF.1 |



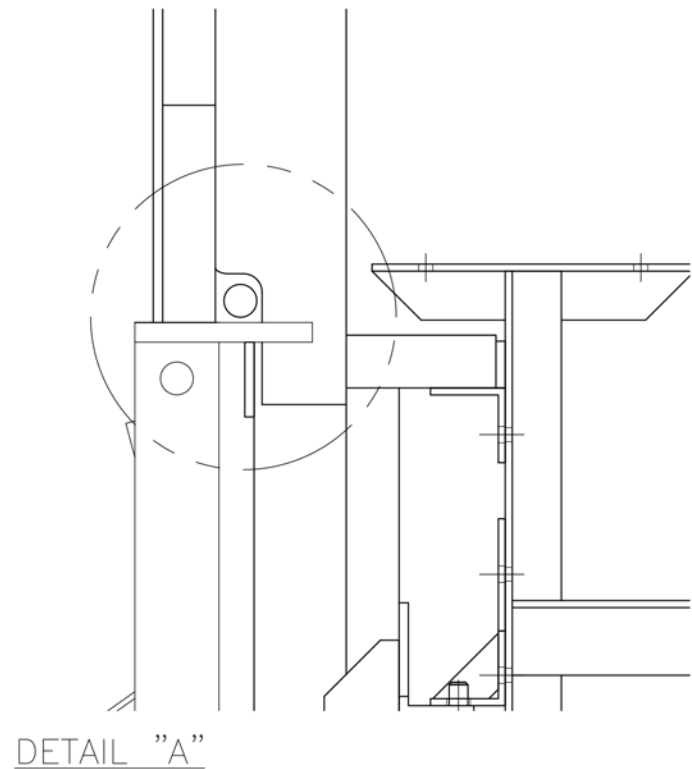


DETAIL "A"

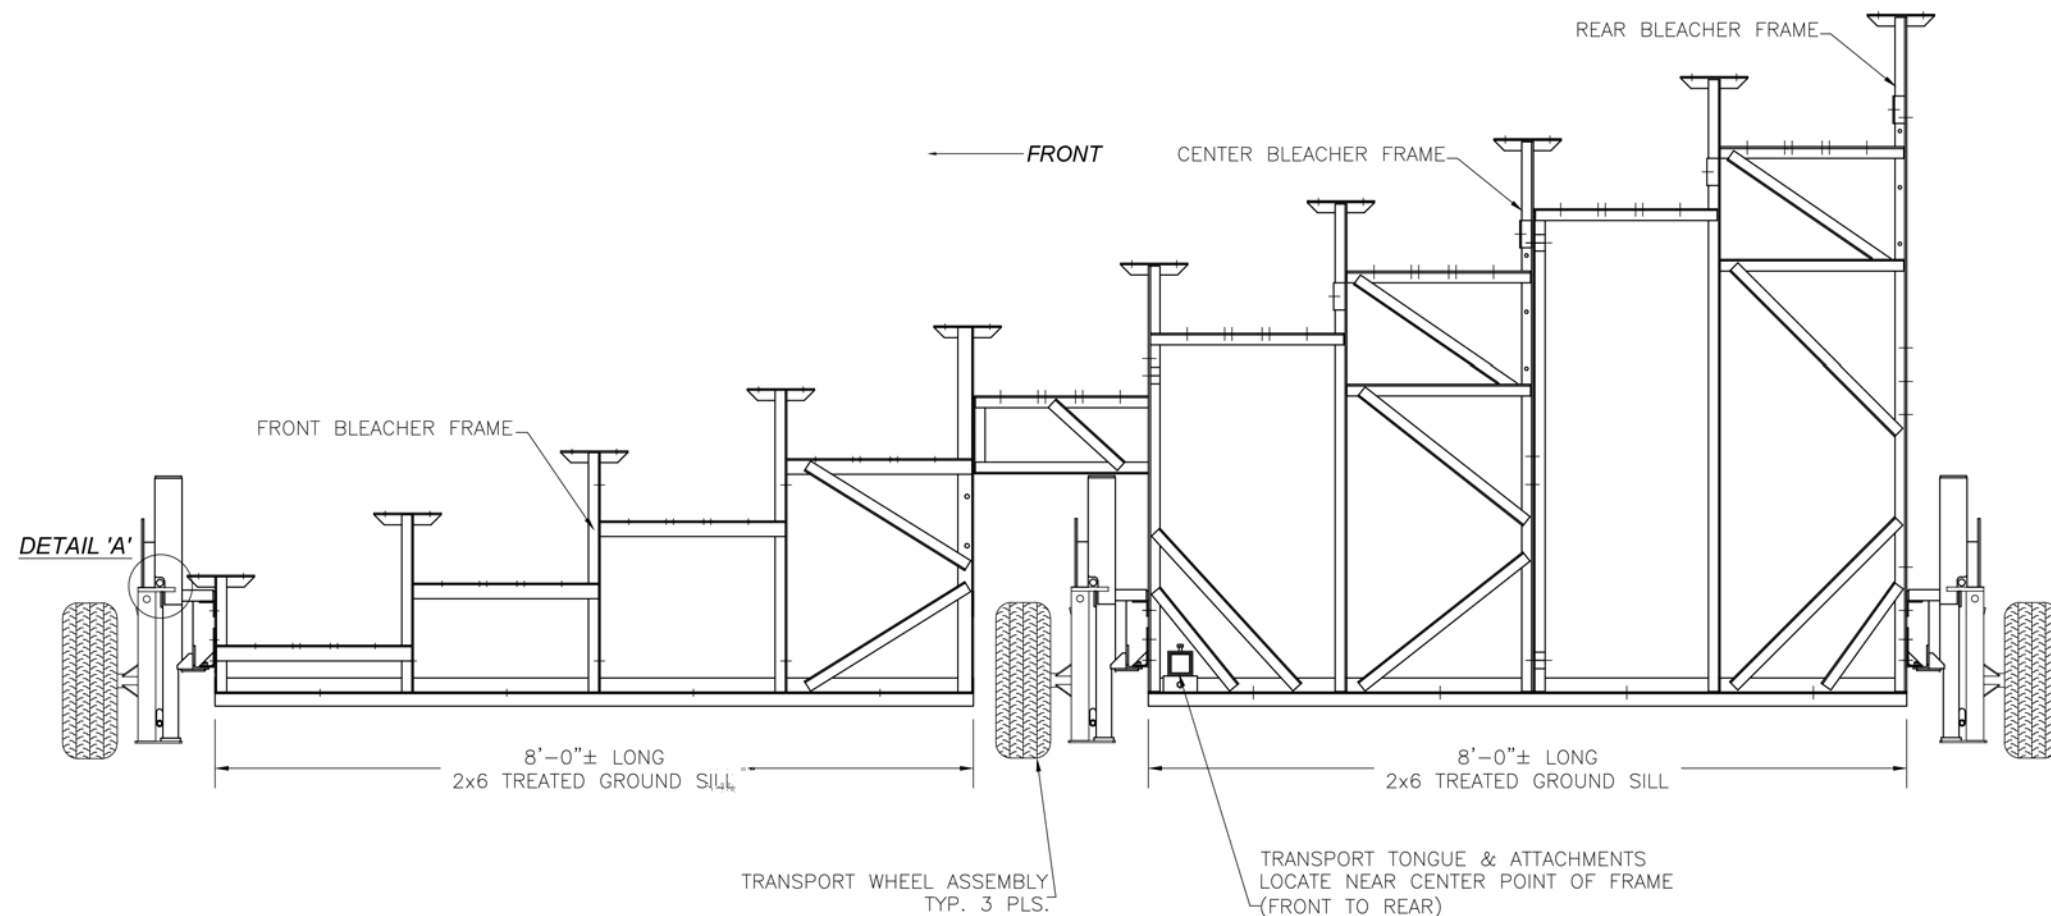

**THE PARK AND FACILITIES CATALOG**  
3350 NW Boca Raton Blvd. B2 Boca Raton FL 33431


|                               |              |                      |
|-------------------------------|--------------|----------------------|
| SCALE: N.T.S.                 | APPROVED BY: | DRAWN BY: JML        |
| DATE: 7/22/16                 |              |                      |
| TITLE: TRANSPORT KIT ASSEMBLY |              |                      |
|                               |              | DRAWING NUMBER: TA.1 |



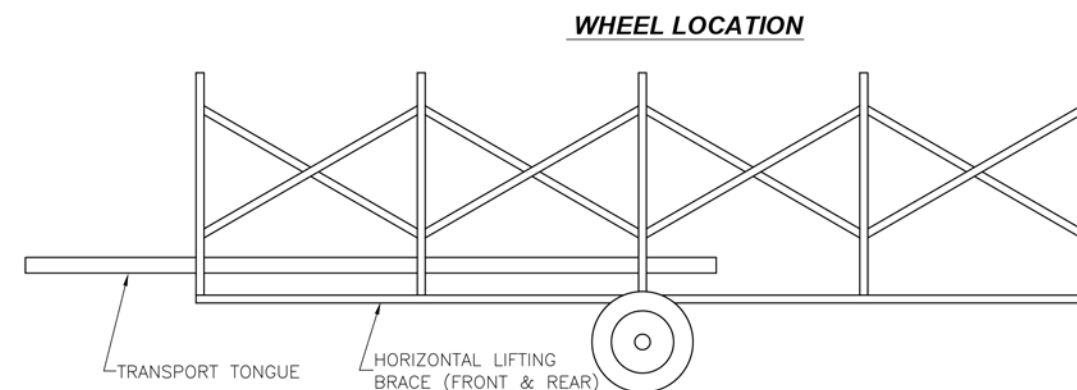


(FIGURE #2)

**TRANSPORT WHEEL ASSEMBLY**

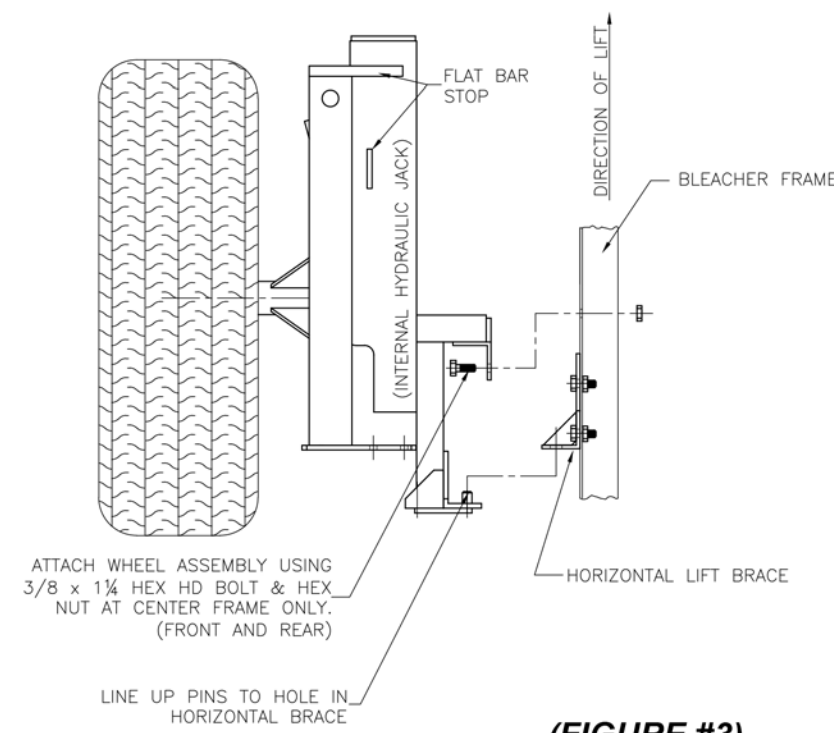

(FIGURE #3)


**TONGUE ASSEMBLY**

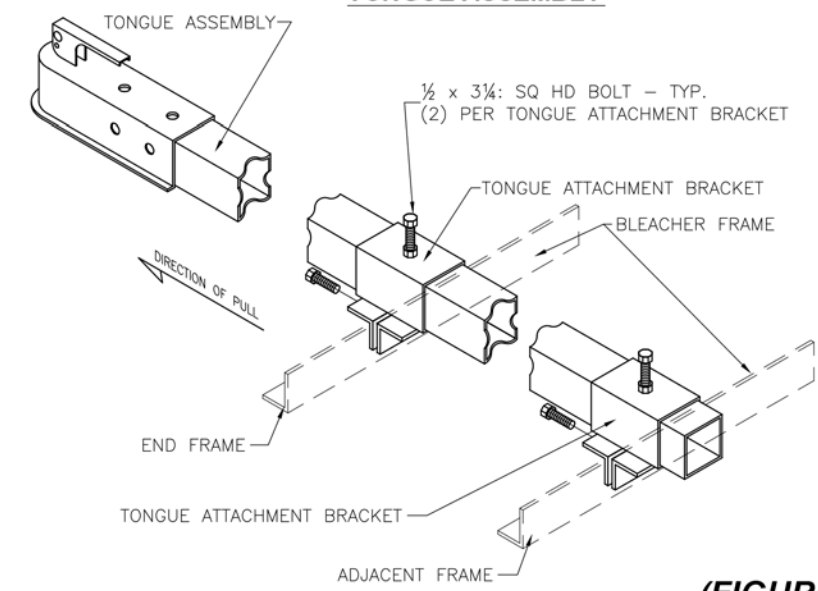

(FIGURE #1)

| THE PARK AND FACILITIES CATALOG                  |              |                      |
|--------------------------------------------------|--------------|----------------------|
| 3350 NW Boca Raton Blvd. B2 Boca Raton Fl. 33431 |              |                      |
| SCALE: N.T.S.                                    | APPROVED BY: | DRAWN BY: JML        |
| DATE: 7/22/16                                    |              |                      |
| TITLE: TRANSPORT KIT ASSEMBLY                    |              |                      |
|                                                  |              | DRAWING NUMBER: TA.2 |

ROWS 1-5

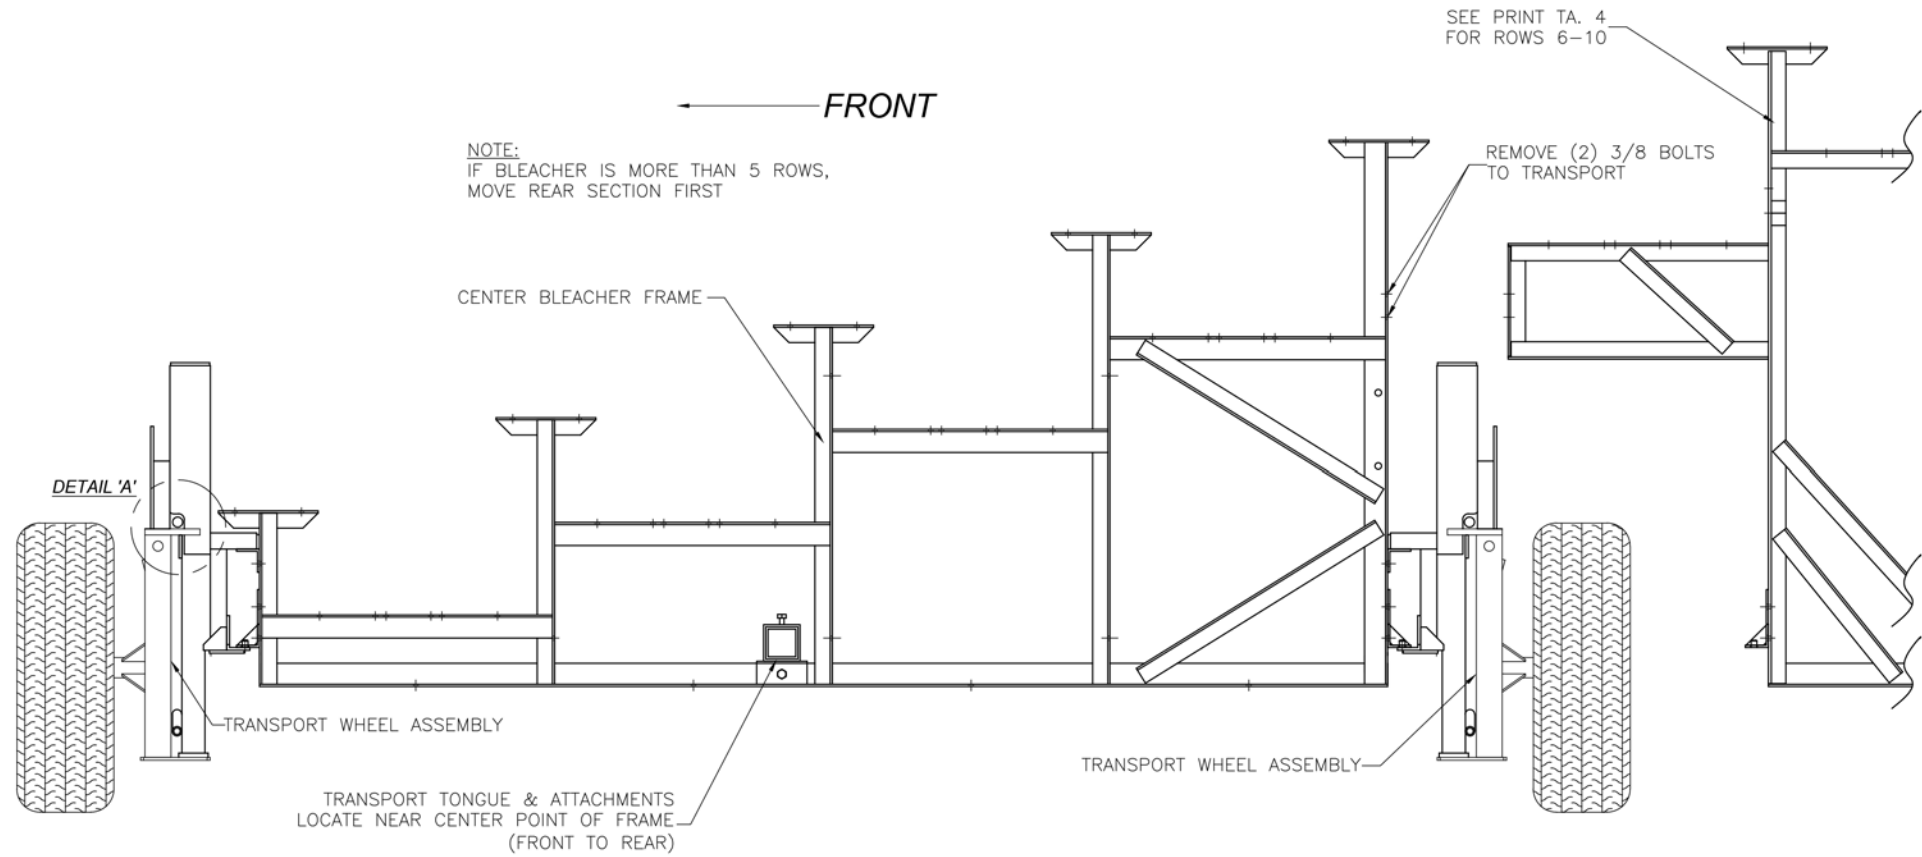


**THE PARK AND FACILITIES CATALOG**  
3350 NW Boca Raton Blvd. B2 Boca Raton Fl. 33431

|               |              |               |
|---------------|--------------|---------------|
| SCALE: N.T.S. | APPROVED BY: | DRAWN BY: JML |
| DATE: 7/22/16 |              |               |

TITLE: TRANSPORT KIT ASSEMBLY (ROWS 1-5)

DRAWING NUMBER: TA.3

ROWS 6-10

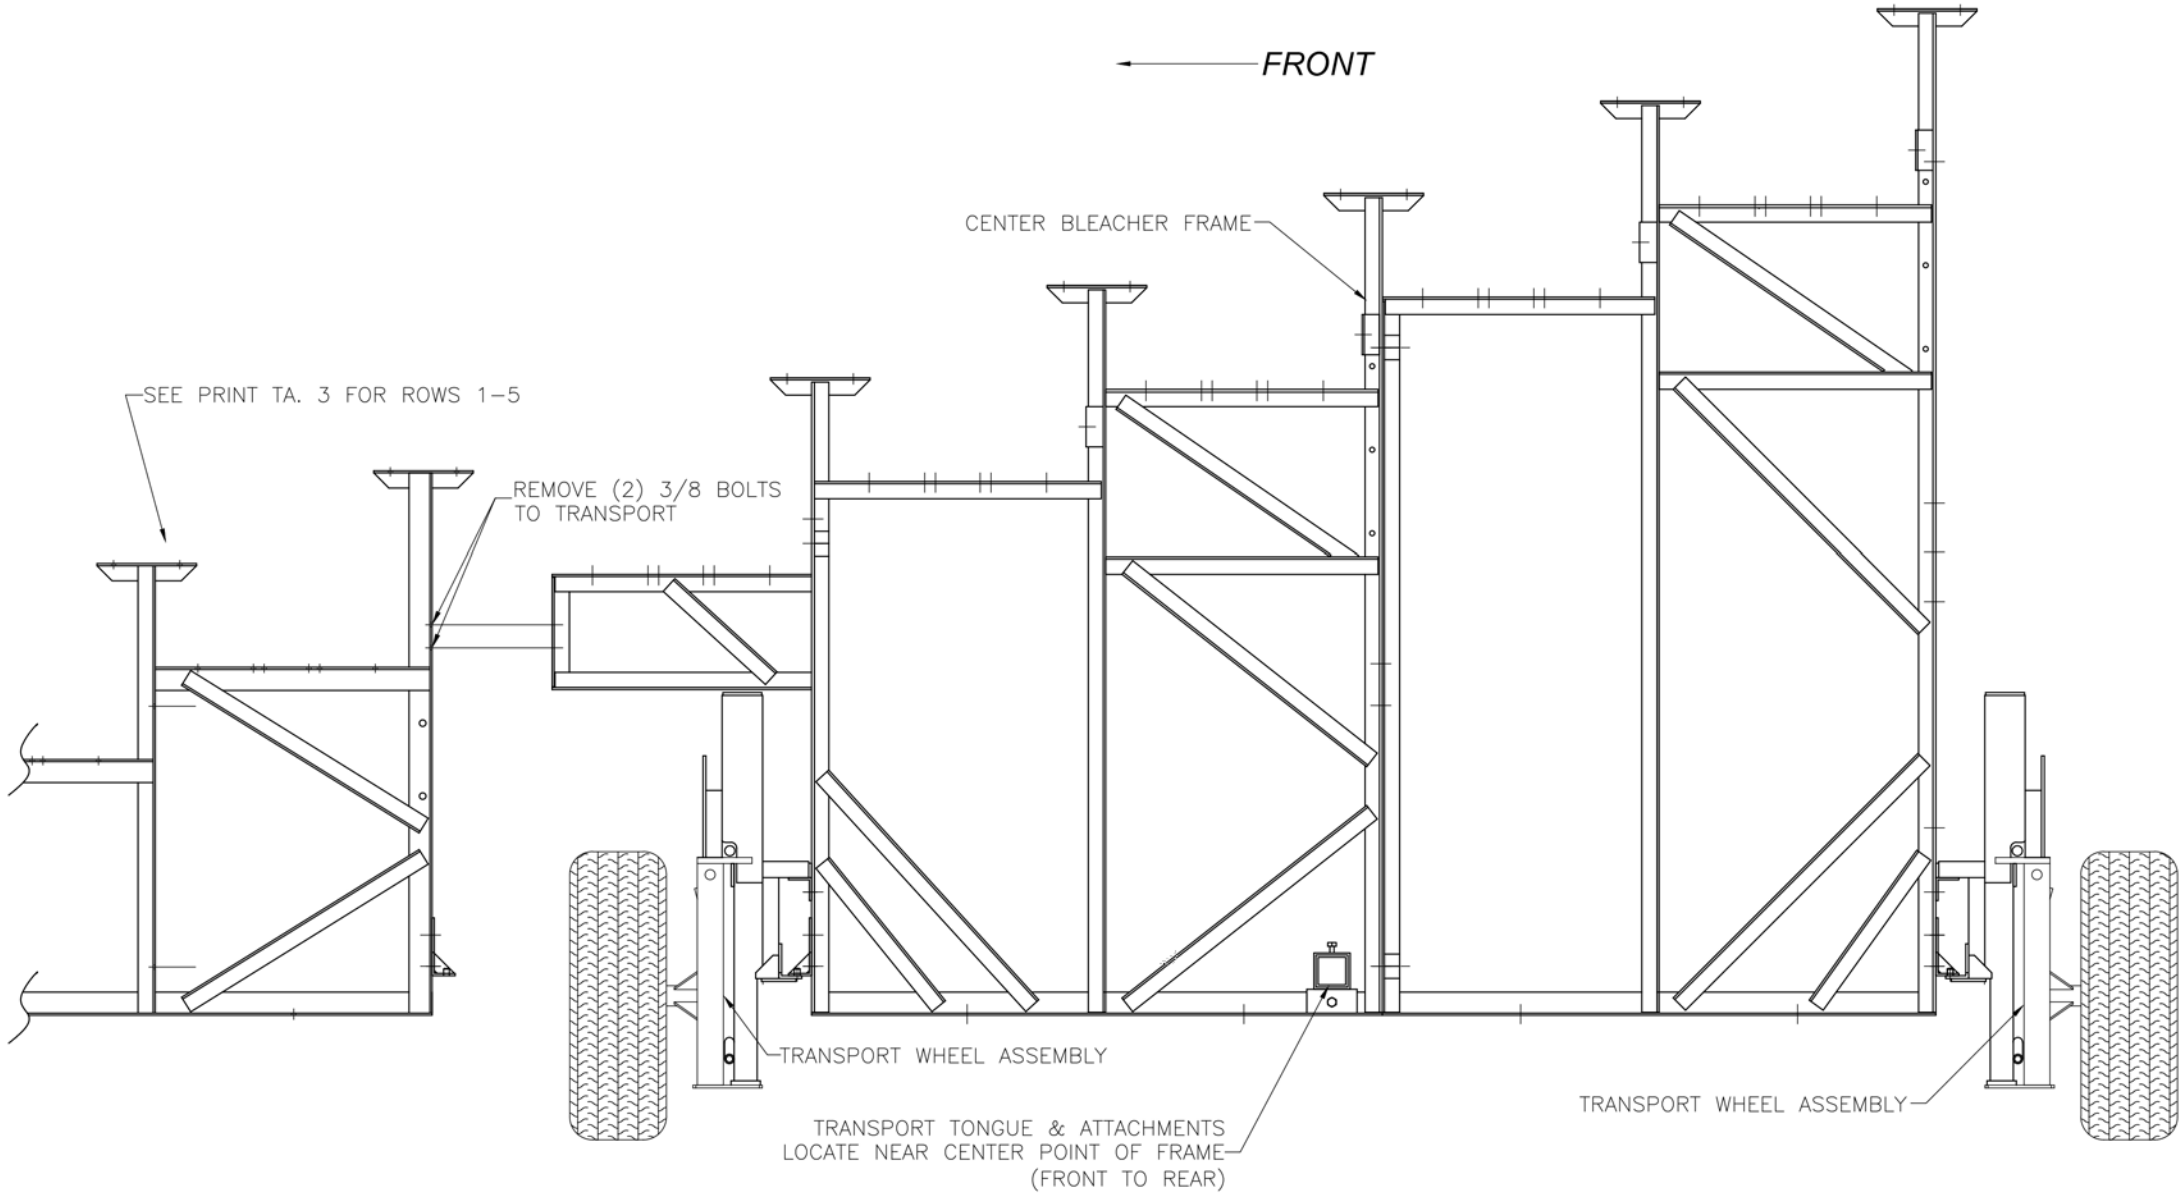

|                                                 |              |               |
|-------------------------------------------------|--------------|---------------|
| THE PARK AND FACILITIES CATALOG                 |              |               |
| 3350 NW Boca Raton Blvd. B2 Boca Raton FL 33431 |              |               |
| SCALE: N.T.S.                                   | APPROVED BY: | DRAWN BY: JML |
| DATE: 7/22/16                                   |              |               |
| TITLE: TRANSPORT KIT ASSEMBLY (ROWS 6-10)       |              |               |
| DRAWING NUMBER:                                 |              | TA.4          |

|                                                             |                                                            |                                                         |                                                            |                                                                |                                                             |
|-------------------------------------------------------------|------------------------------------------------------------|---------------------------------------------------------|------------------------------------------------------------|----------------------------------------------------------------|-------------------------------------------------------------|
| <p>1 TYP X-BRACE CONN. w/1¼" BOLT</p> <p>NOT TO SCALE</p>   | <p>2 TYP X-BRACE CONN. w/3" BOLT</p> <p>NOT TO SCALE</p>   | <p>3 TYP 2x10 PLANK ATTACHMENT</p> <p>NOT TO SCALE</p>  | <p>4 TYP 1x6 PLANK ATTACHMENT</p> <p>NOT TO SCALE</p>      | <p>5 TYP 2x10 ENDCAP ATTACHMENT</p> <p>NOT TO SCALE</p>        | <p>6 TYP 1x6 ENDCAP ATTACHMENT</p> <p>NOT TO SCALE</p>      |
| <p>7 TYP 2x10 SPLICE CONN.</p> <p>NOT TO SCALE</p>          | <p>8 TYP 1x6 SPLICE CONN.</p> <p>NOT TO SCALE</p>          | <p>9 REAR GUARDRAIL POST ATTACH.</p>                    | <p>10 SIDE GD. RAIL POST INSTALLATION</p>                  | <p>11 VERT. PIPE DETAIL (NE-SIDE BOT.)</p> <p>NOT TO SCALE</p> | <p>12 VERT. PIPE DET.-ELEV, SIDE, BOT.</p>                  |
| <p>13 VERT. PIPE DETAIL (SIDE, TOP)</p> <p>NOT TO SCALE</p> | <p>14 VERT. PIPE DETAIL-REAR, TOP</p> <p>NOT TO SCALE</p>  | <p>15 PIPE COUPLER INSTALLATION</p> <p>NOT TO SCALE</p> | <p>16 VERT. PIPE DETAIL (FRNT.END)</p> <p>NOT TO SCALE</p> | <p>17 FINGER MOUNT DETAIL</p> <p>NOT TO SCALE</p>              | <p>18 RB-210/BOLT DETAIL</p> <p>NOT TO SCALE</p>            |
| <p>19 VERTICAL PIPE DETAIL (REAR)</p> <p>NOT TO SCALE</p>   | <p>20 VERT. PIPE DETAIL (FRNT.END)</p> <p>NOT TO SCALE</p> | <p>21 VERT. PIPE DET.- SIDE TOP</p> <p>NOT TO SCALE</p> | <p>22 DBL. 2x10 ENDCAP ATTACHMENT</p> <p>NOT TO SCALE</p>  | <p>23 TENSION BAND ATTACHMENT</p> <p>NOT TO SCALE</p>          | <p>24 TYP X-BRACE CONN. W/ 1¼" BOLT</p> <p>NOT TO SCALE</p> |