




3 Row Tip and Roll Bleachers - Baseline Series

Item No: 569-1301
Bleacher Length: 24'

CS.1	– COVER SHEET
TD.1	– BLEACHER SEATING PLAN
BA.1	– BLEACHER ASSEMBLY
PF.1	– PLANK & FRAMING PLAN

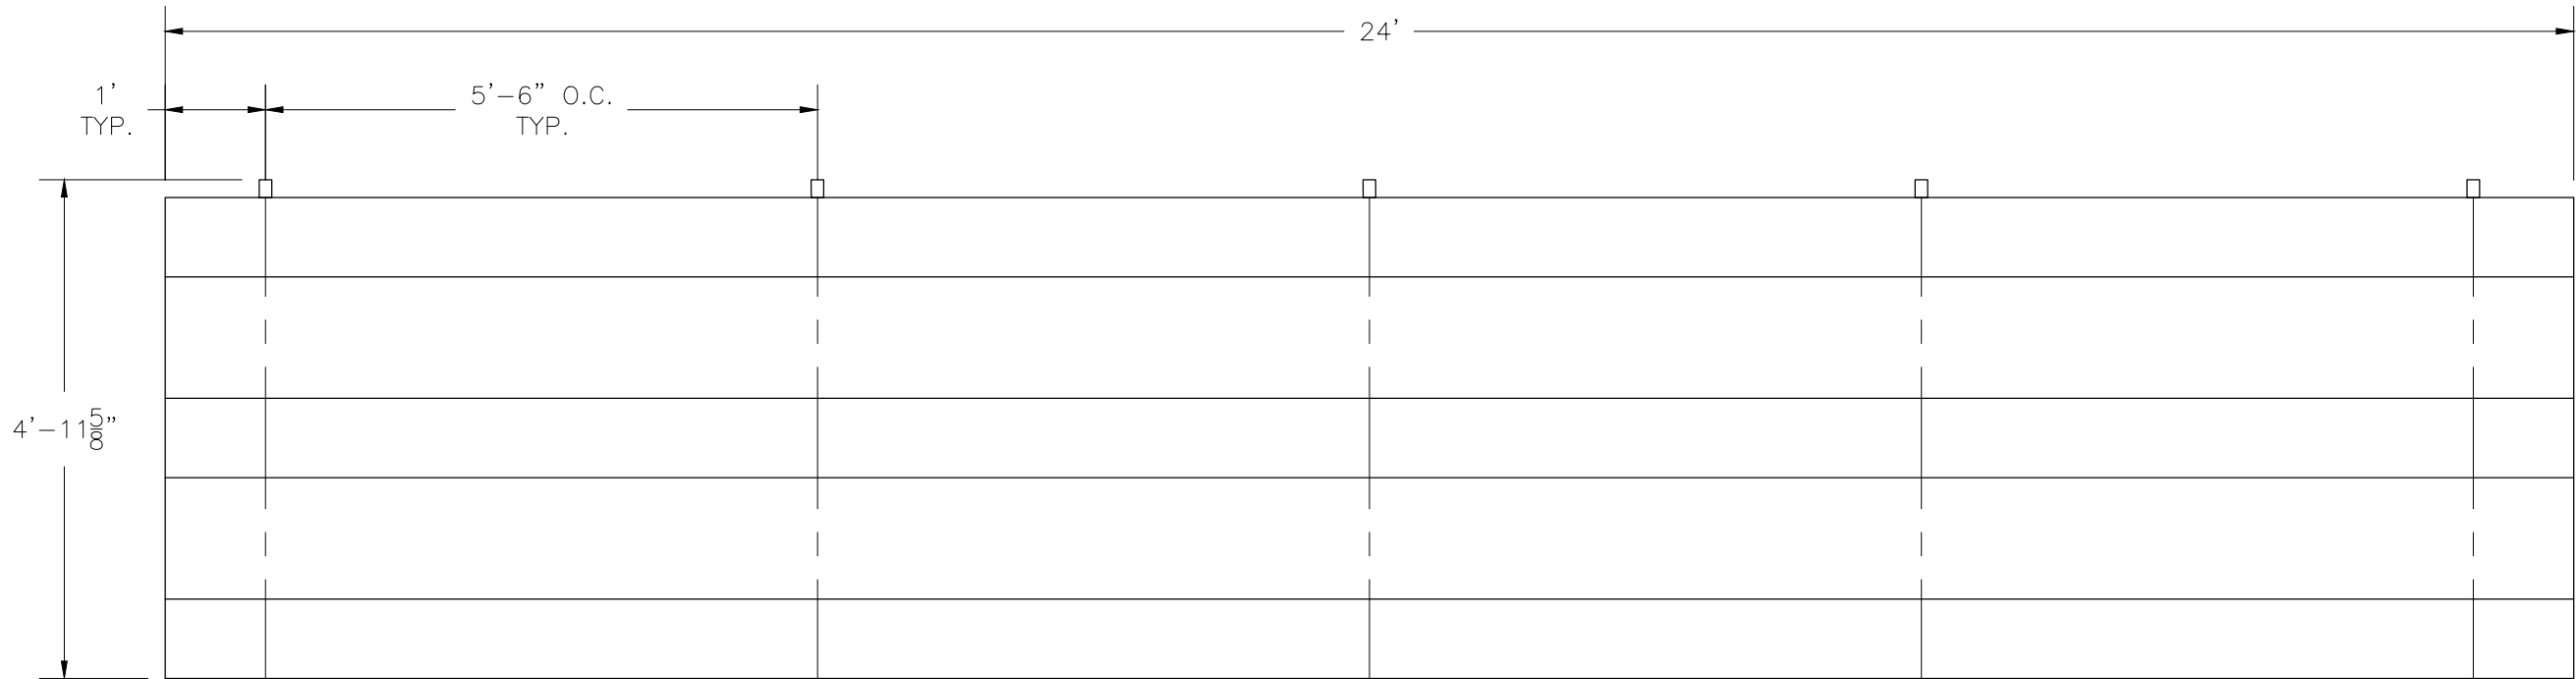


SECTION LENGTH	GROSS SEATS	ACTUAL SEATS	NO. OF ROWS	NET SEATS
24	16.00	16.00	3	48
NET SEATS				48
WHEELCHAIR SPACES				0
TOTAL NET SEATING CAPACITY (BASED ON 18" PER SEAT)				48


This drawing and all information contained herein is the property of The Park Catalog. and is not to be reproduced without express written permission of this manufacturer. We assume no responsibility for unauthorized use of this drawing. The Park Catalog is not responsible for local permits, local code compliance and occupancy requirements.

SCALE: N.T.S.	APPROVED BY: / /	DRAWN BY:
DATE:		
TITLE: Bleacher Seating Plan		
BLEACHER MODEL #:		DRAWING NUMBER: TD.1


⊕ TYP X-BRACE CONN. W/ 1 1/4" BOLT

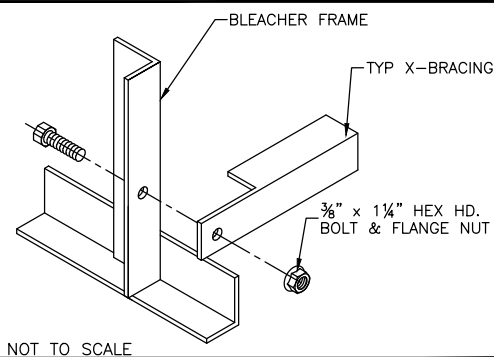



⊕ TYP 2x10 PLANK ATTACHMENT

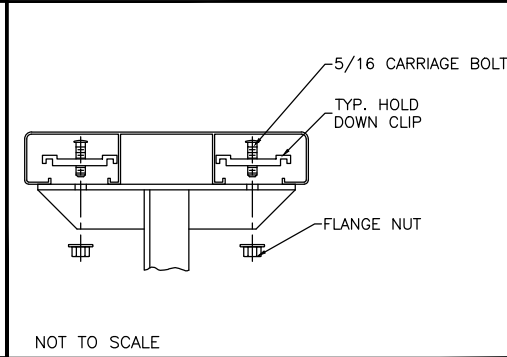

⊕ RUBBER FOOT PAD ATTACH. DETAIL

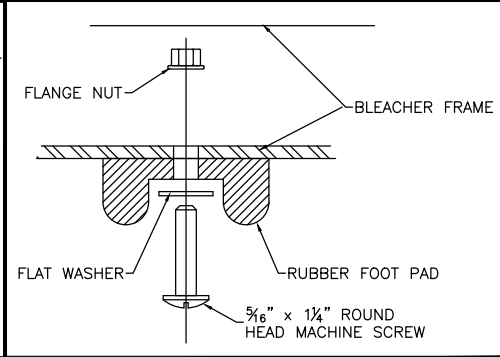

⊕ CASTER ATTACHMENT DETAIL

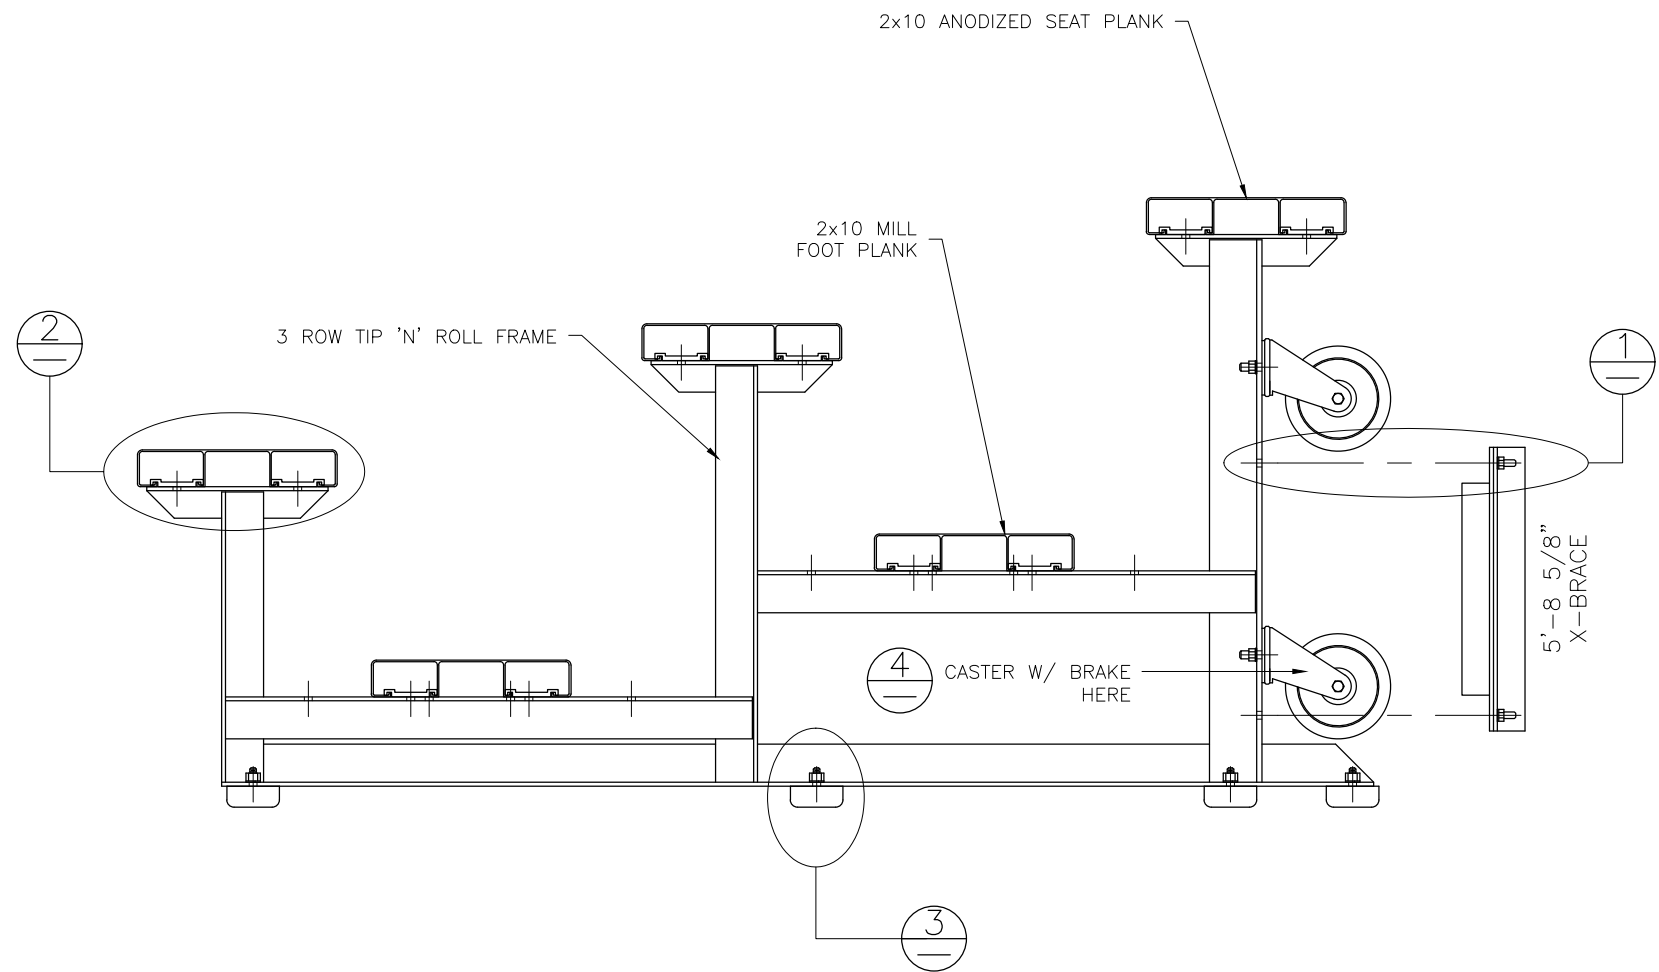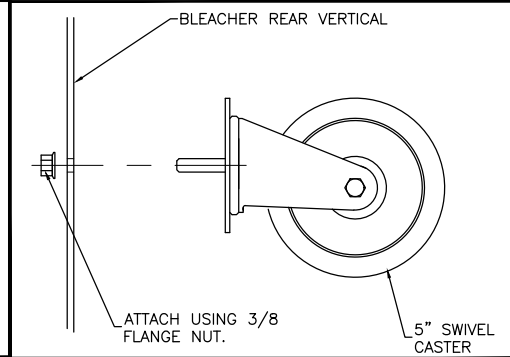


WARNING

TIP N' ROLL BLEACHERS ARE SUITABLE FOR INDOOR OR OUTDOOR USE. HOWEVER, THEY SHOULD ONLY BE TIPPED UP ON THE CASTERS INDOORS, DUE TO POTENTIAL WIND HAZARDS IF TIPPED UP OUTDOORS. THESE LIGHT-WEIGHT UNITS ARE EASILY TIPPED UP BY ANY ABLE-BODIED ADULT.


NOTE: MOUNT CASTERS TO CENTER AND END FRAMES ONLY.

This drawing and all information contained herein is the property of The Park Catalog. and is not to be reproduced without express written permission of this manufacturer. We assume no responsibility for unauthorized use of this drawing. The Park Catalog is not responsible for local permits, local code compliance and occupancy requirements.

SCALE: N.T.S.	APPROVED BY: / /	DRAWN BY:
DATE: / /	TITLE: Bleacher Assembly	
BLEACHER MODEL #:		DRAWING NUMBER: BA.1

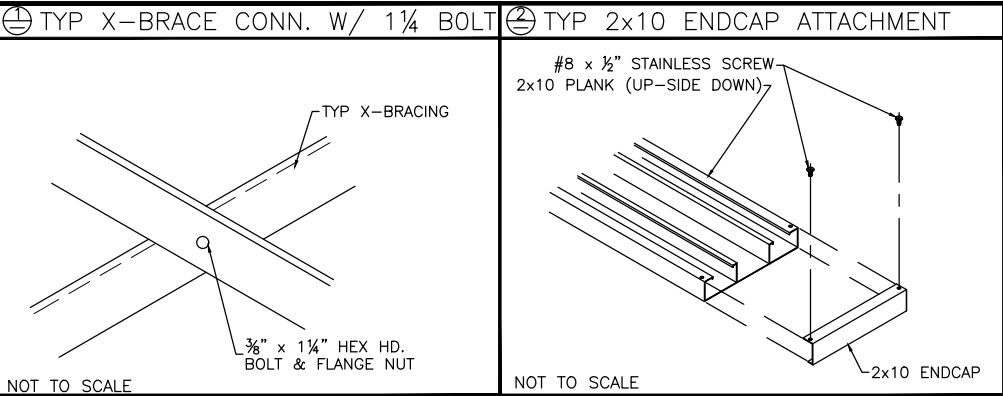

PLANK PLAN

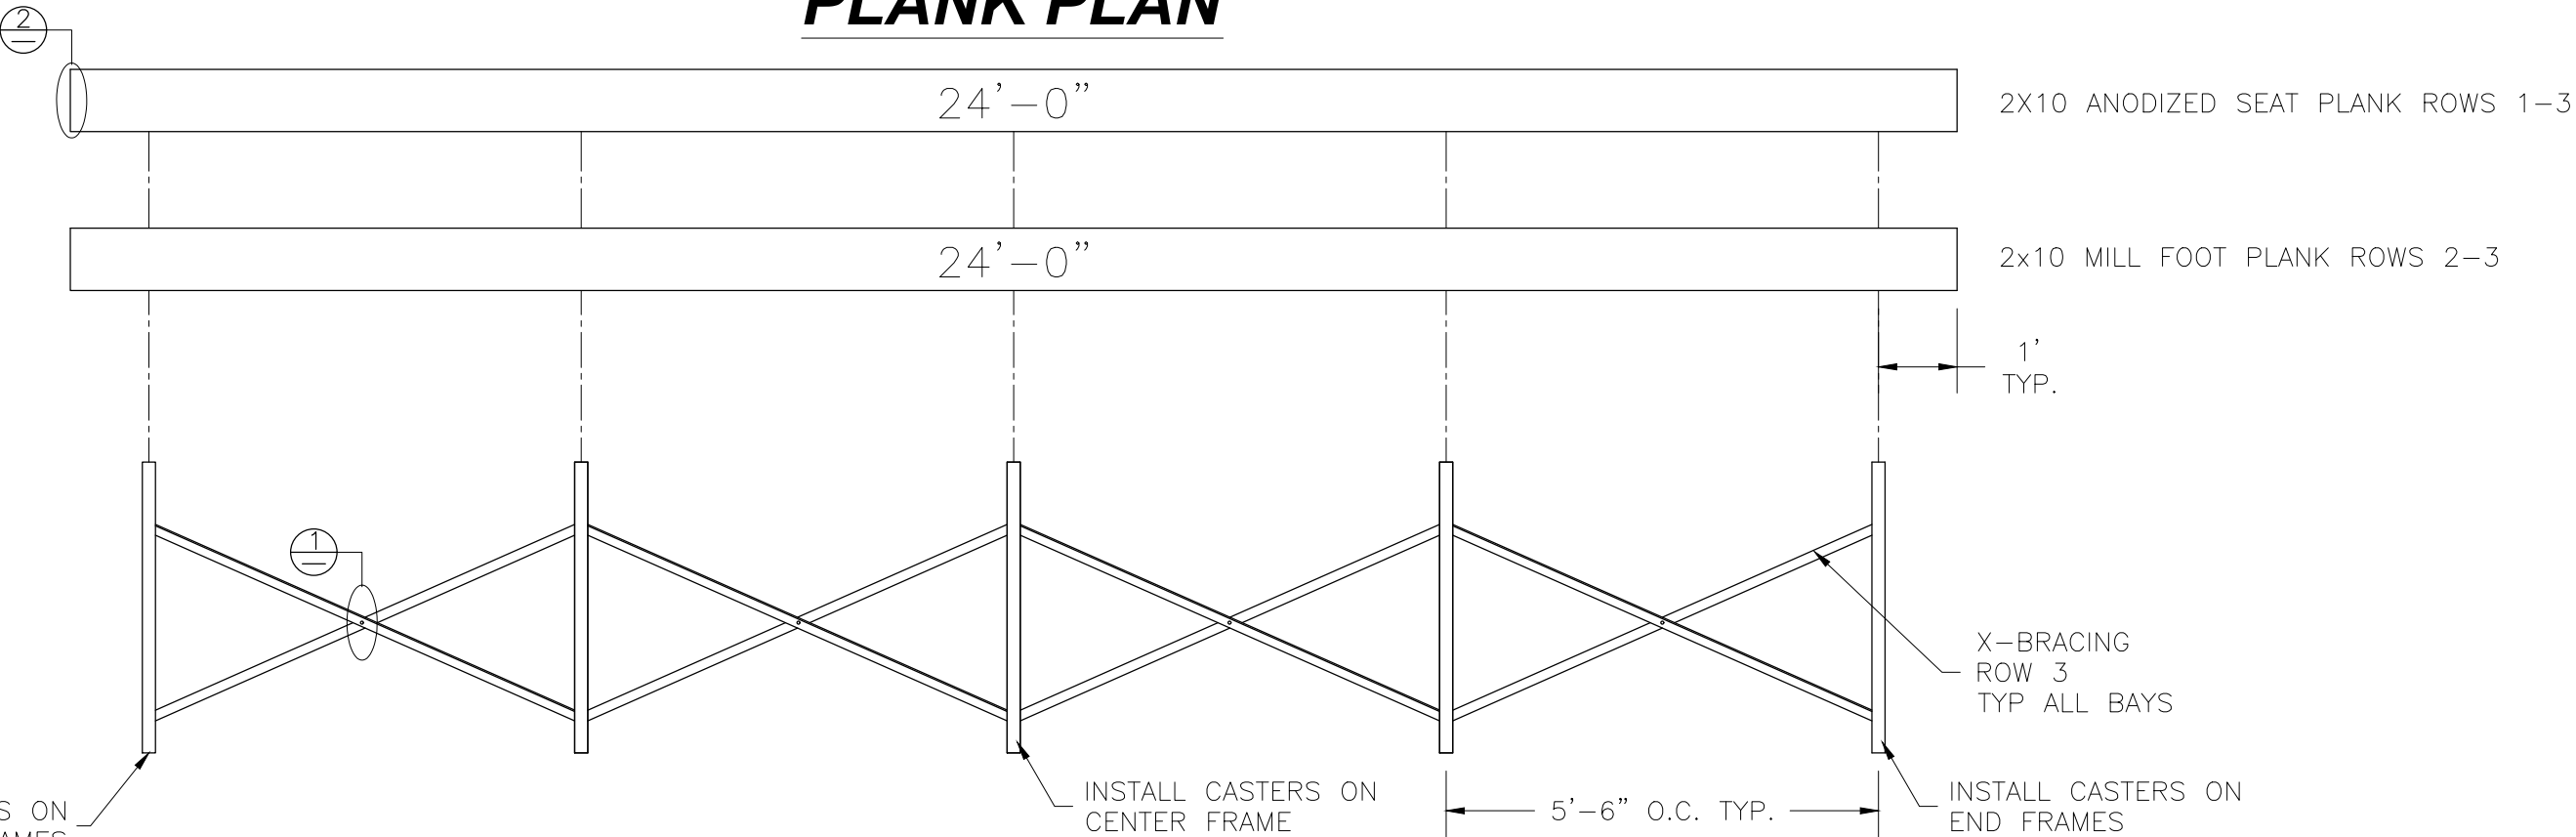

FRAMING PLAN

This drawing and all information contained herein is the property of The Park Catalog. and is not to be reproduced without express written permission of this manufacturer. We assume no responsibility for unauthorized use of this drawing. The Park Catalog is not responsible for local permits, local code compliance and occupancy requirements.

SCALE: N.T.S.	APPROVED BY:	DRAWN BY:
DATE: / /		
TITLE: Plank and Framing Plans		
BLEACHER MODEL #:		DRAWING NUMBER: PF.1