




2 Row Tip and Roll Bleachers - Baseline Series

Item No: 569-1300

Bleacher Length: 7'-6"


CS.1	– COVER SHEET
TD.1	– BLEACHER SEATING PLAN
BA.1	– BLEACHER ASSEMBLY
PF.1	– PLANK & FRAMING PLAN


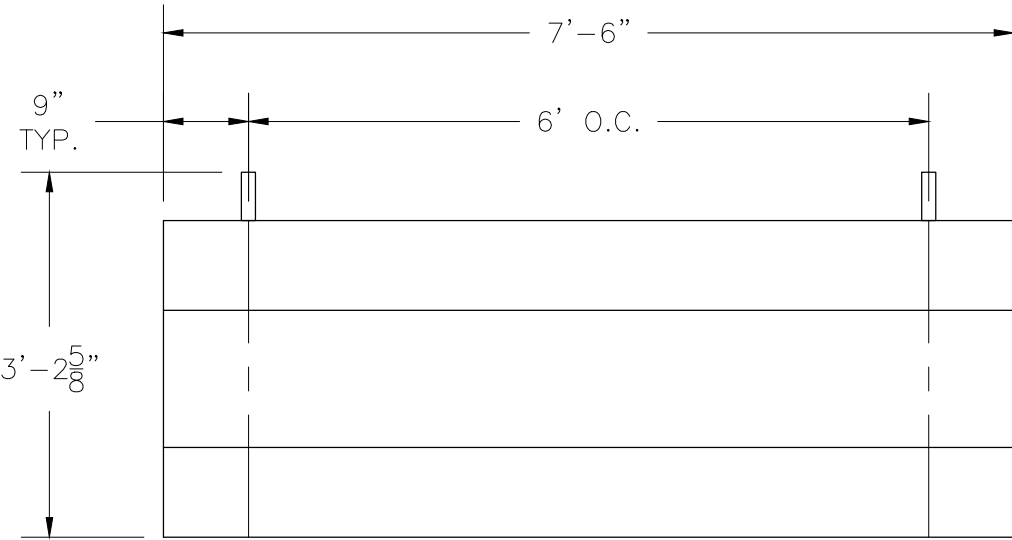


SECTION LENGTH	GROSS SEATS	ACTUAL SEATS	NO. OF ROWS	NET SEATS
7.5	5.00	5.00	2	10
NET SEATS				10
WHEELCHAIR SPACES				0
TOTAL NET SEATING CAPACITY (BASED ON 18" PER SEAT)				10

This drawing and all information contained herein is the property of The Park Catalog. and is not to be reproduced without express written permission of this manufacturer. We assume no responsibility for unauthorized use of this drawing. The Park Catalog is not responsible for local permits, local code compliance and occupancy requirements.

SCALE: N.T.S.	APPROVED BY: / /	DRAWN BY:
DATE:		
TITLE: Bleacher Seating Plan		
BLEACHER MODEL #:		DRAWING NUMBER: TD.1

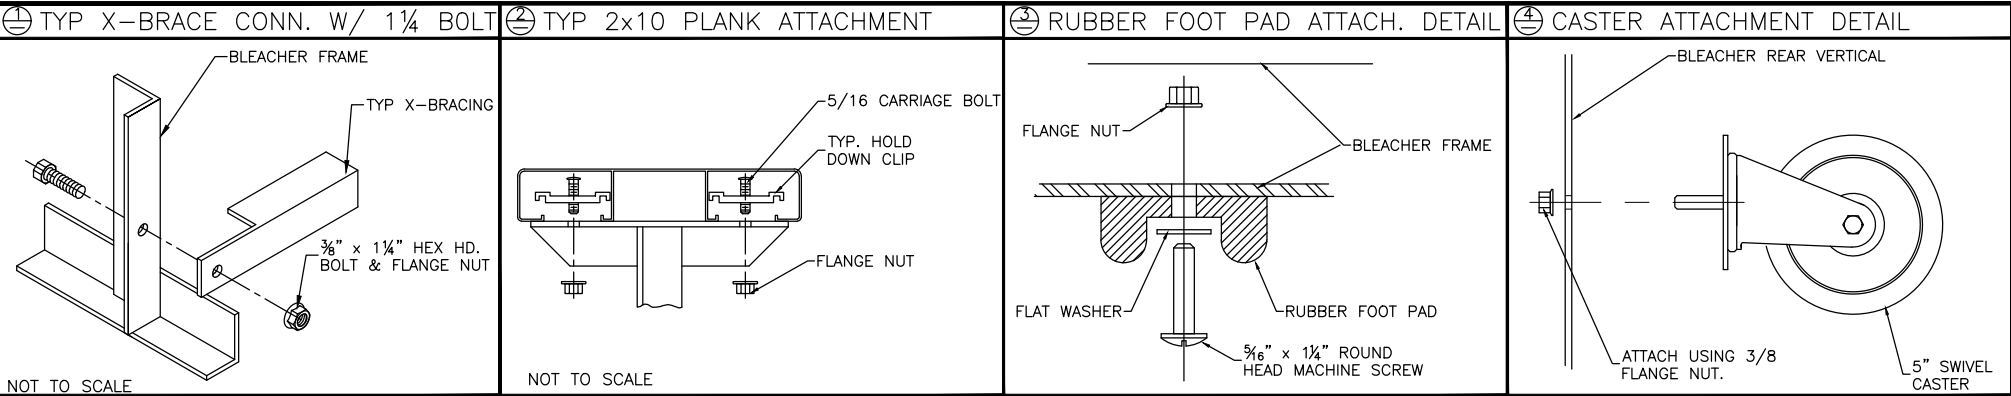

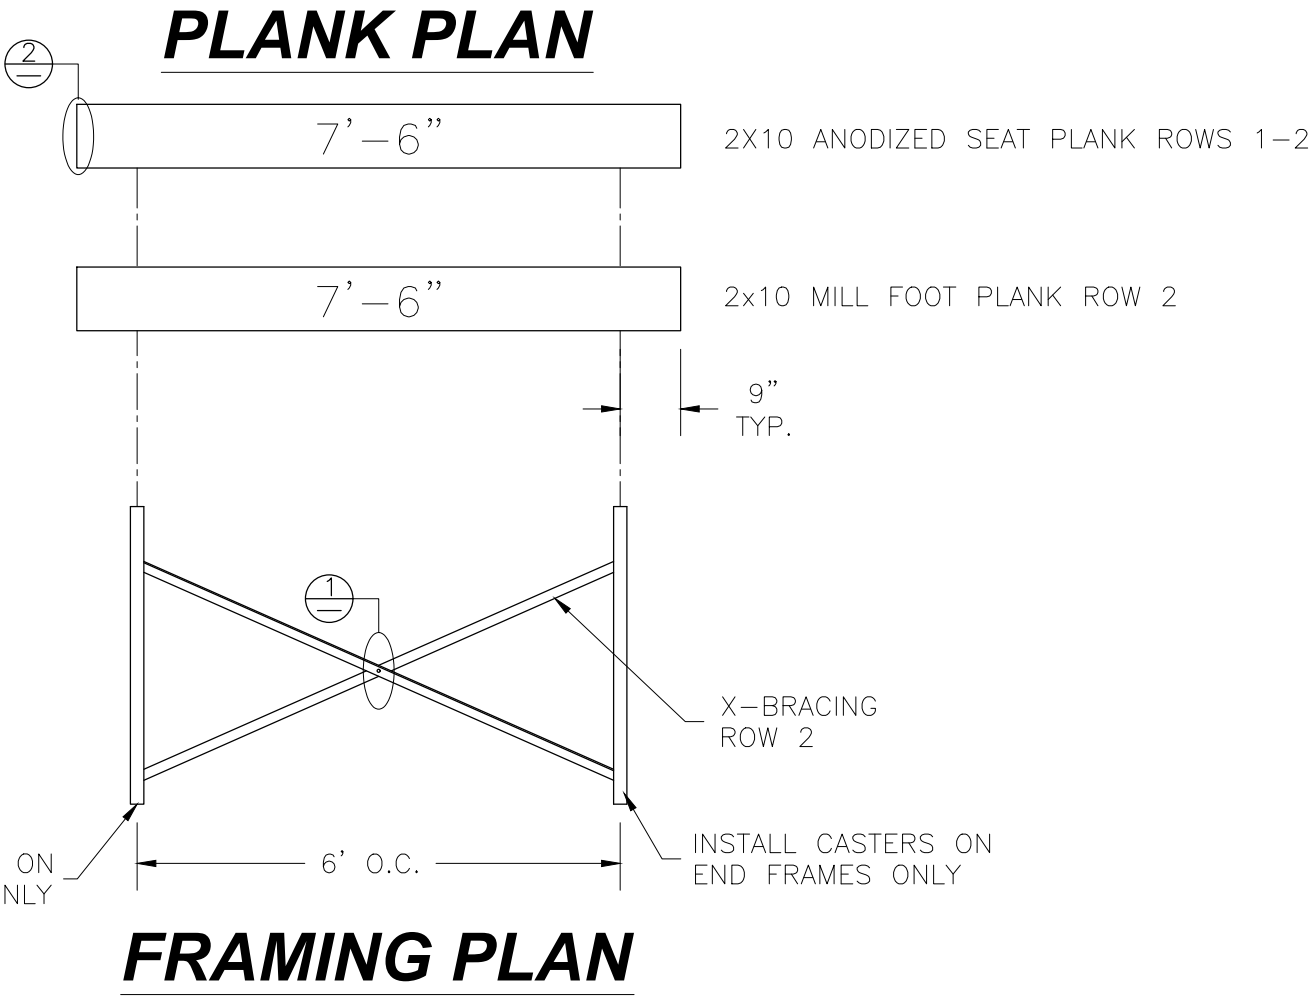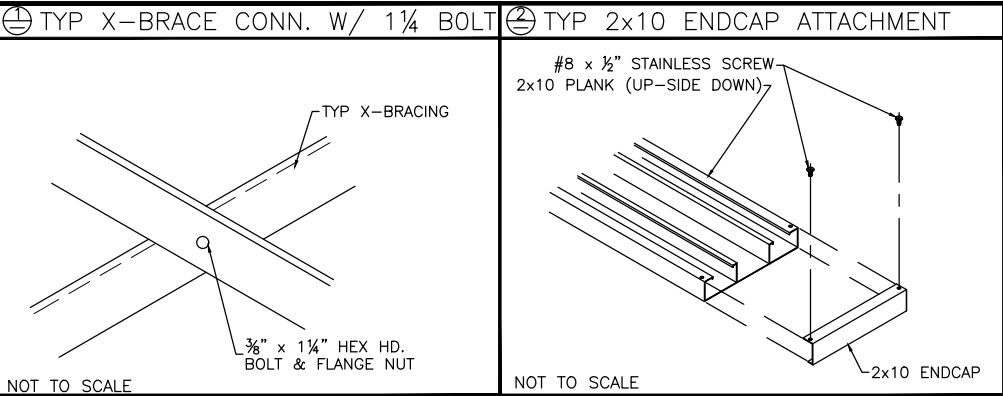

This drawing and all information contained herein is the property of The Park Catalog. and is not to be reproduced without express written permission of this manufacturer. We assume no responsibility for unauthorized use of this drawing. The Park Catalog is not responsible for local permits, local code compliance and occupancy requirements.

SCALE: N.T.S.	APPROVED BY:	DRAWN BY:
DATE: / /		
TITLE: Plank and Framing Plans		
BLEACHER MODEL #:		DRAWING NUMBER: PF.1