




2 Row Tip and Roll Bleachers - Baseline Series

Item No: 569-1300
Bleacher Length: 21'


CS.1	– COVER SHEET
TD.1	– BLEACHER SEATING PLAN
BA.1	– BLEACHER ASSEMBLY
PF.1	– PLANK & FRAMING PLAN

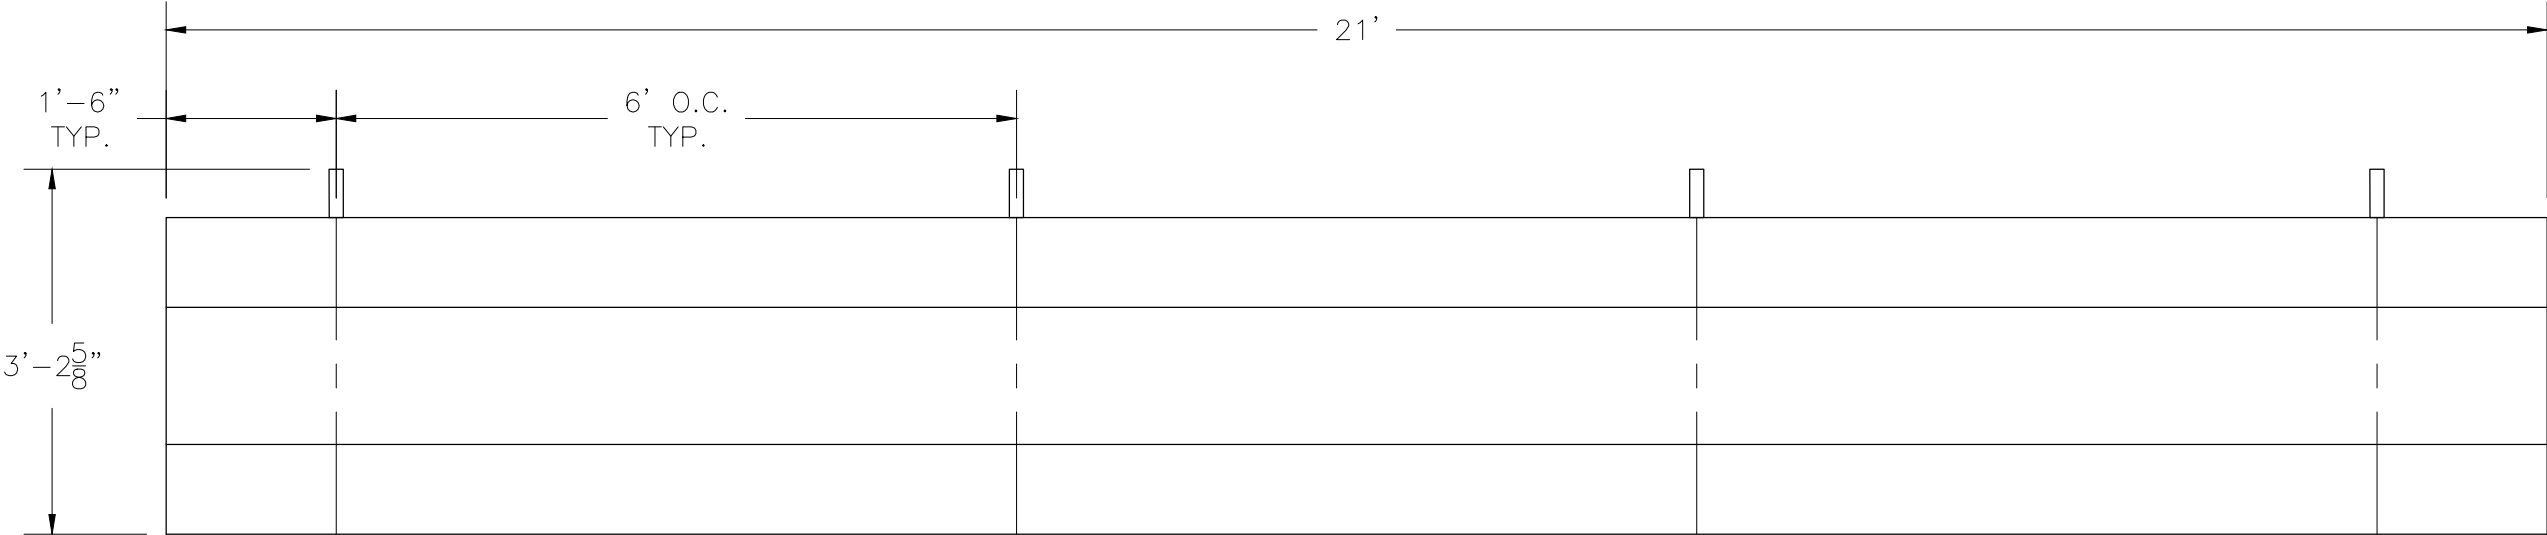


SECTION	GROSS	ACTUAL	NO. OF	NET
LENGTH	SEATS	SEATS	ROWS	SEATS
21	14.00	14.00	2	28
NET SEATS				28
WHEELCHAIR SPACES				0
TOTAL NET SEATING CAPACITY				28
(BASED ON 18" PER SEAT)				

This drawing and all information contained herein is the property of The Park Catalog. and is not to be reproduced without express written permission of this manufacturer. We assume no responsibility for unauthorized use of this drawing. The Park Catalog is not responsible for local permits, local code compliance and occupancy requirements.


SCALE: N.T.S.	APPROVED BY: / /	DRAWN BY:
DATE:		
TITLE: Bleacher Seating Plan		
BLEACHER MODEL #:	DRAWING NUMBER:	TD.1

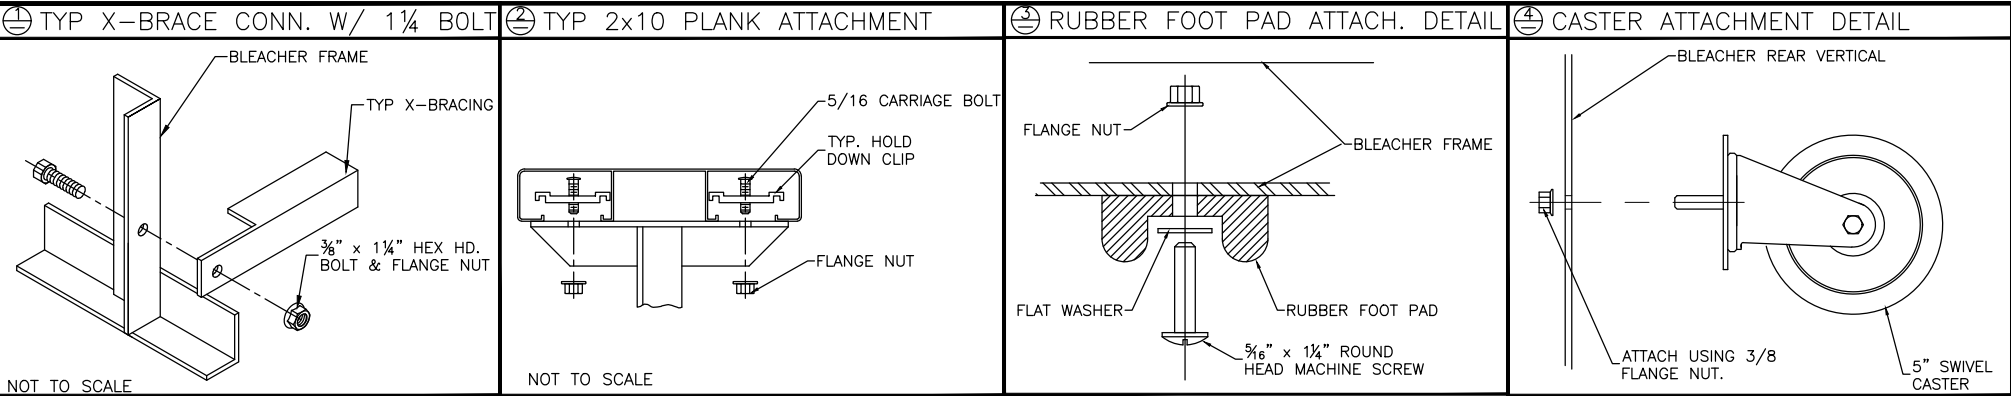


⊕ TYP X-BRACE CONN. W/ 1¼ BOLT

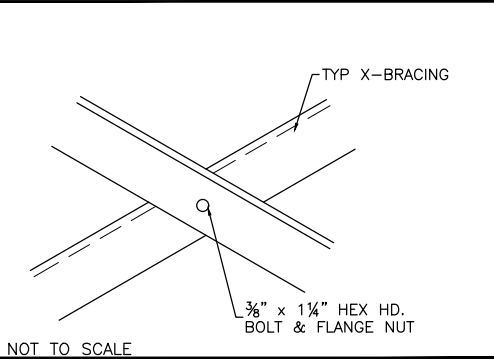

⊕ TYP 2x10 ENDCAP ATTACHMENT

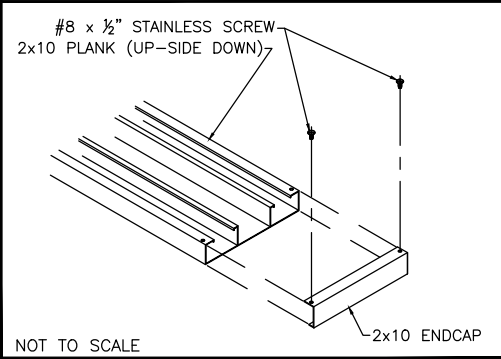

PLANK PLAN

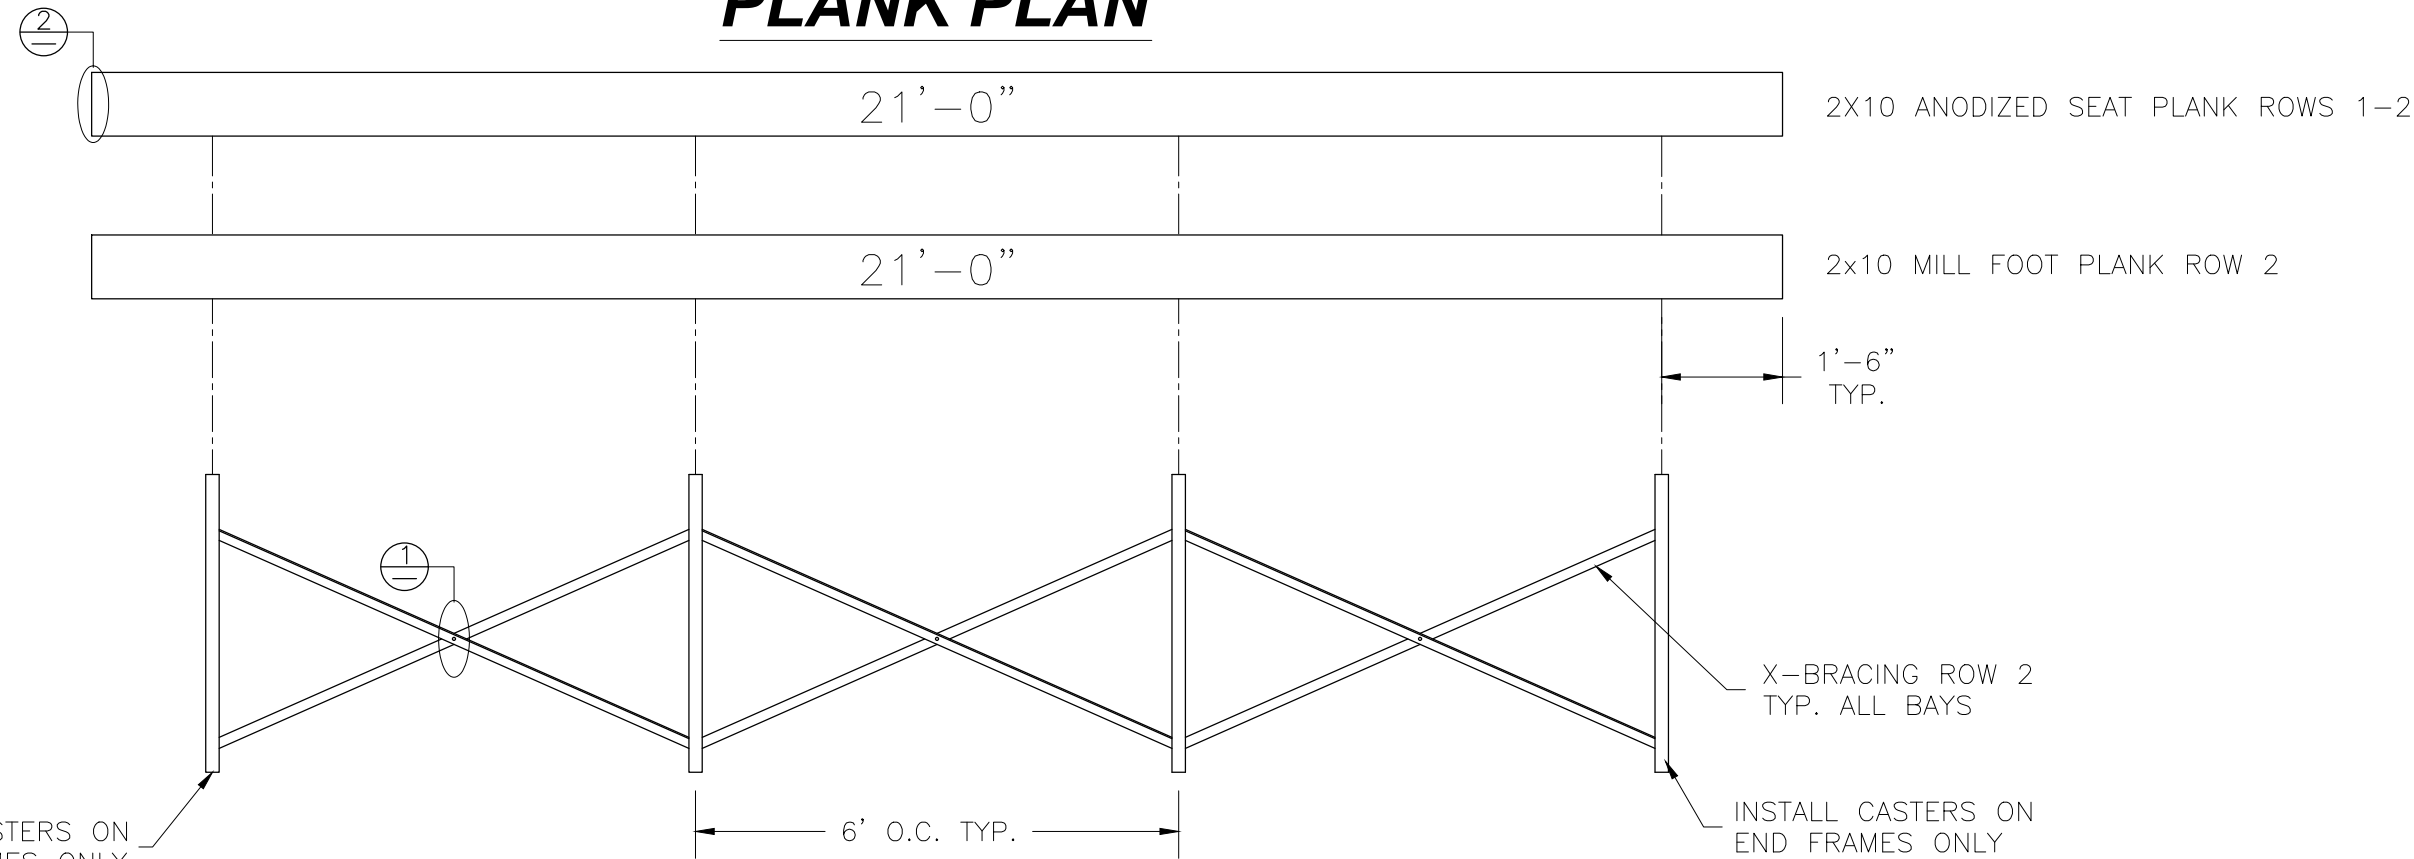

FRAMING PLAN

This drawing and all information contained herein is the property of The Park Catalog. and is not to be reproduced without express written permission of this manufacturer. We assume no responsibility for unauthorized use of this drawing. The Park Catalog is not responsible for local permits, local code compliance and occupancy requirements.

SCALE: N.T.S.	APPROVED BY:	DRAWN BY:
DATE: / /		
TITLE: Plank and Framing Plans		
BLEACHER MODEL #:		DRAWING NUMBER: PF.1