

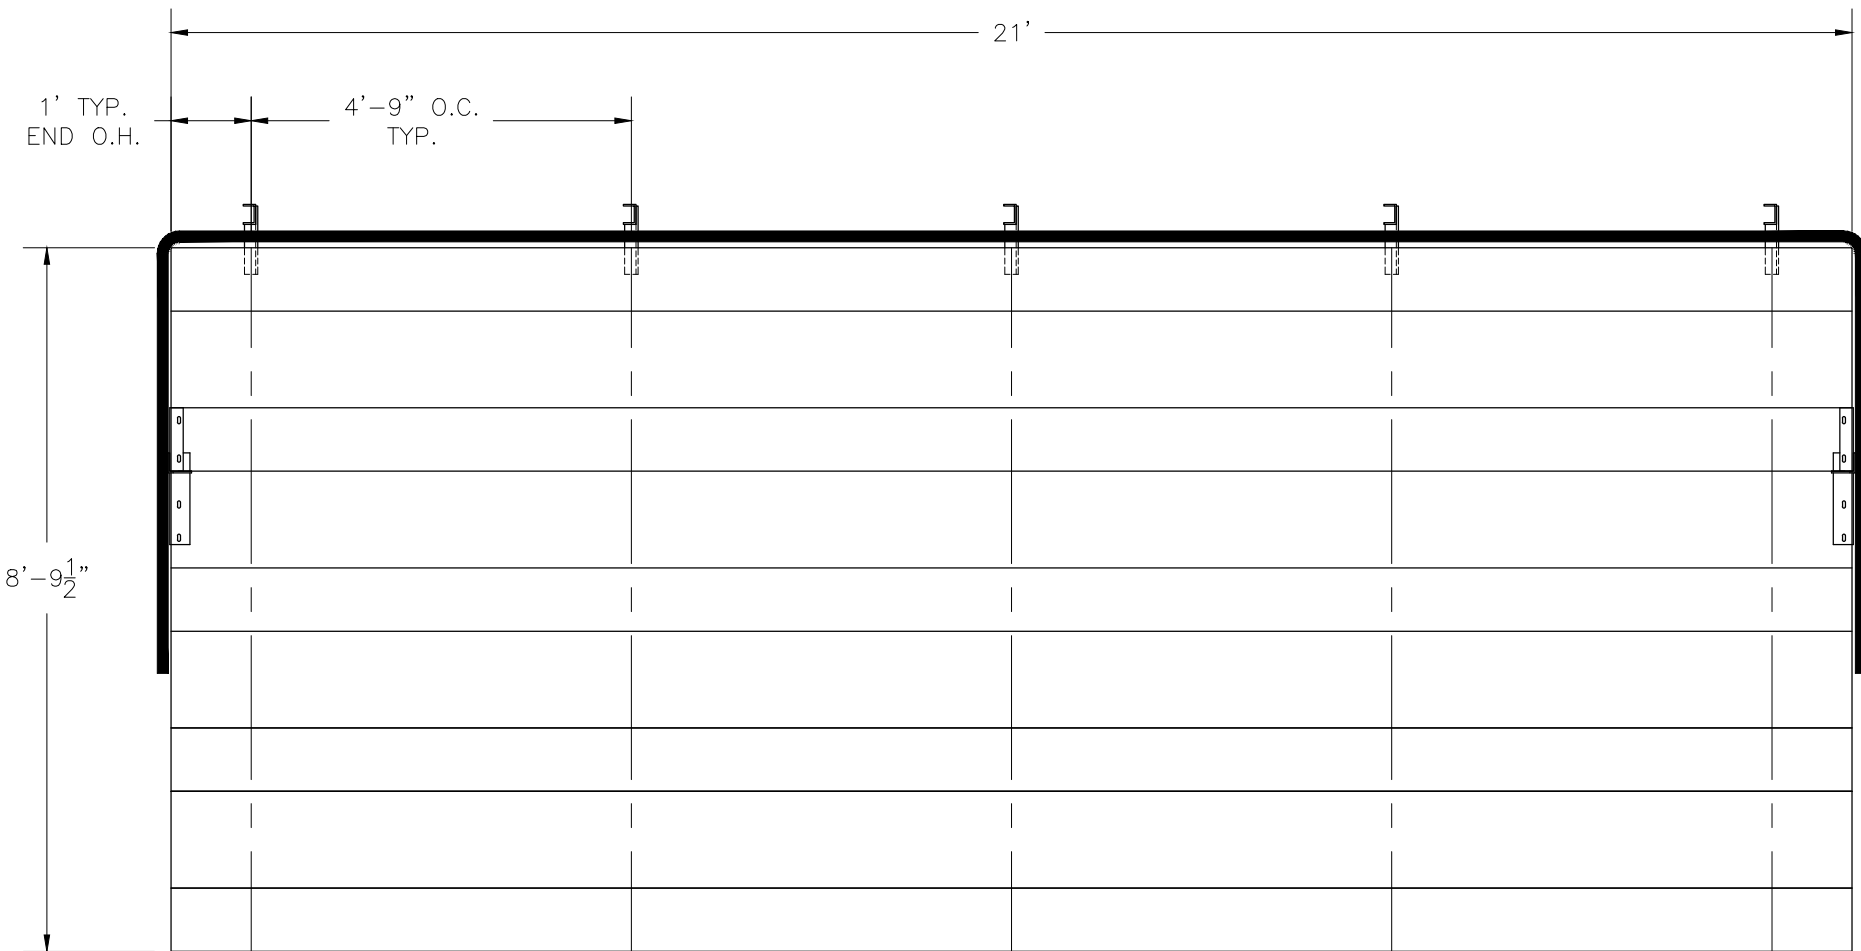


5 Row Transportable Bleacher - Baseline Series

Item No: 569-1305

Bleacher Length: 21'

CS.1	– COVER SHEET
TD.1	– BLEACHER SEATING PLAN
GS.1	– GROUND SILL PLAN
BA.1	– BLEACHER ASSEMBLY
PF.1	– PLANK & FRAMING PLAN
GR.1	– GUARDRAIL ASSEMBLY
TA.1	– TRANSPORT KIT ASSEMBLY
TA.2	– TRANSPORT KIT ASSEMBLY
DS.1	– DETAIL SHEET




SECTION LENGTH	GROSS SEATS	ACTUAL SEATS	NO. OF ROWS	NET SEATS
21	14.00	14.00	5	70
NET SEATS				70
WHEELCHAIR SPACES				0
TOTAL NET SEATING CAPACITY (BASED ON 18" PER SEAT)				70

This drawing and all information contained herein is the property of The Park Catalog. and is not to be reproduced without express written permission of this manufacturer. We assume no responsibility for unauthorized use of this drawing. The Park Catalog is not responsible for local permits, local code compliance and occupancy requirements.


SCALE: N.T.S.	APPROVED BY: / /	DRAWN BY:
DATE:		
TITLE: Bleacher Seating Plan		
BLEACHER MODEL #:		DRAWING NUMBER: TD.1

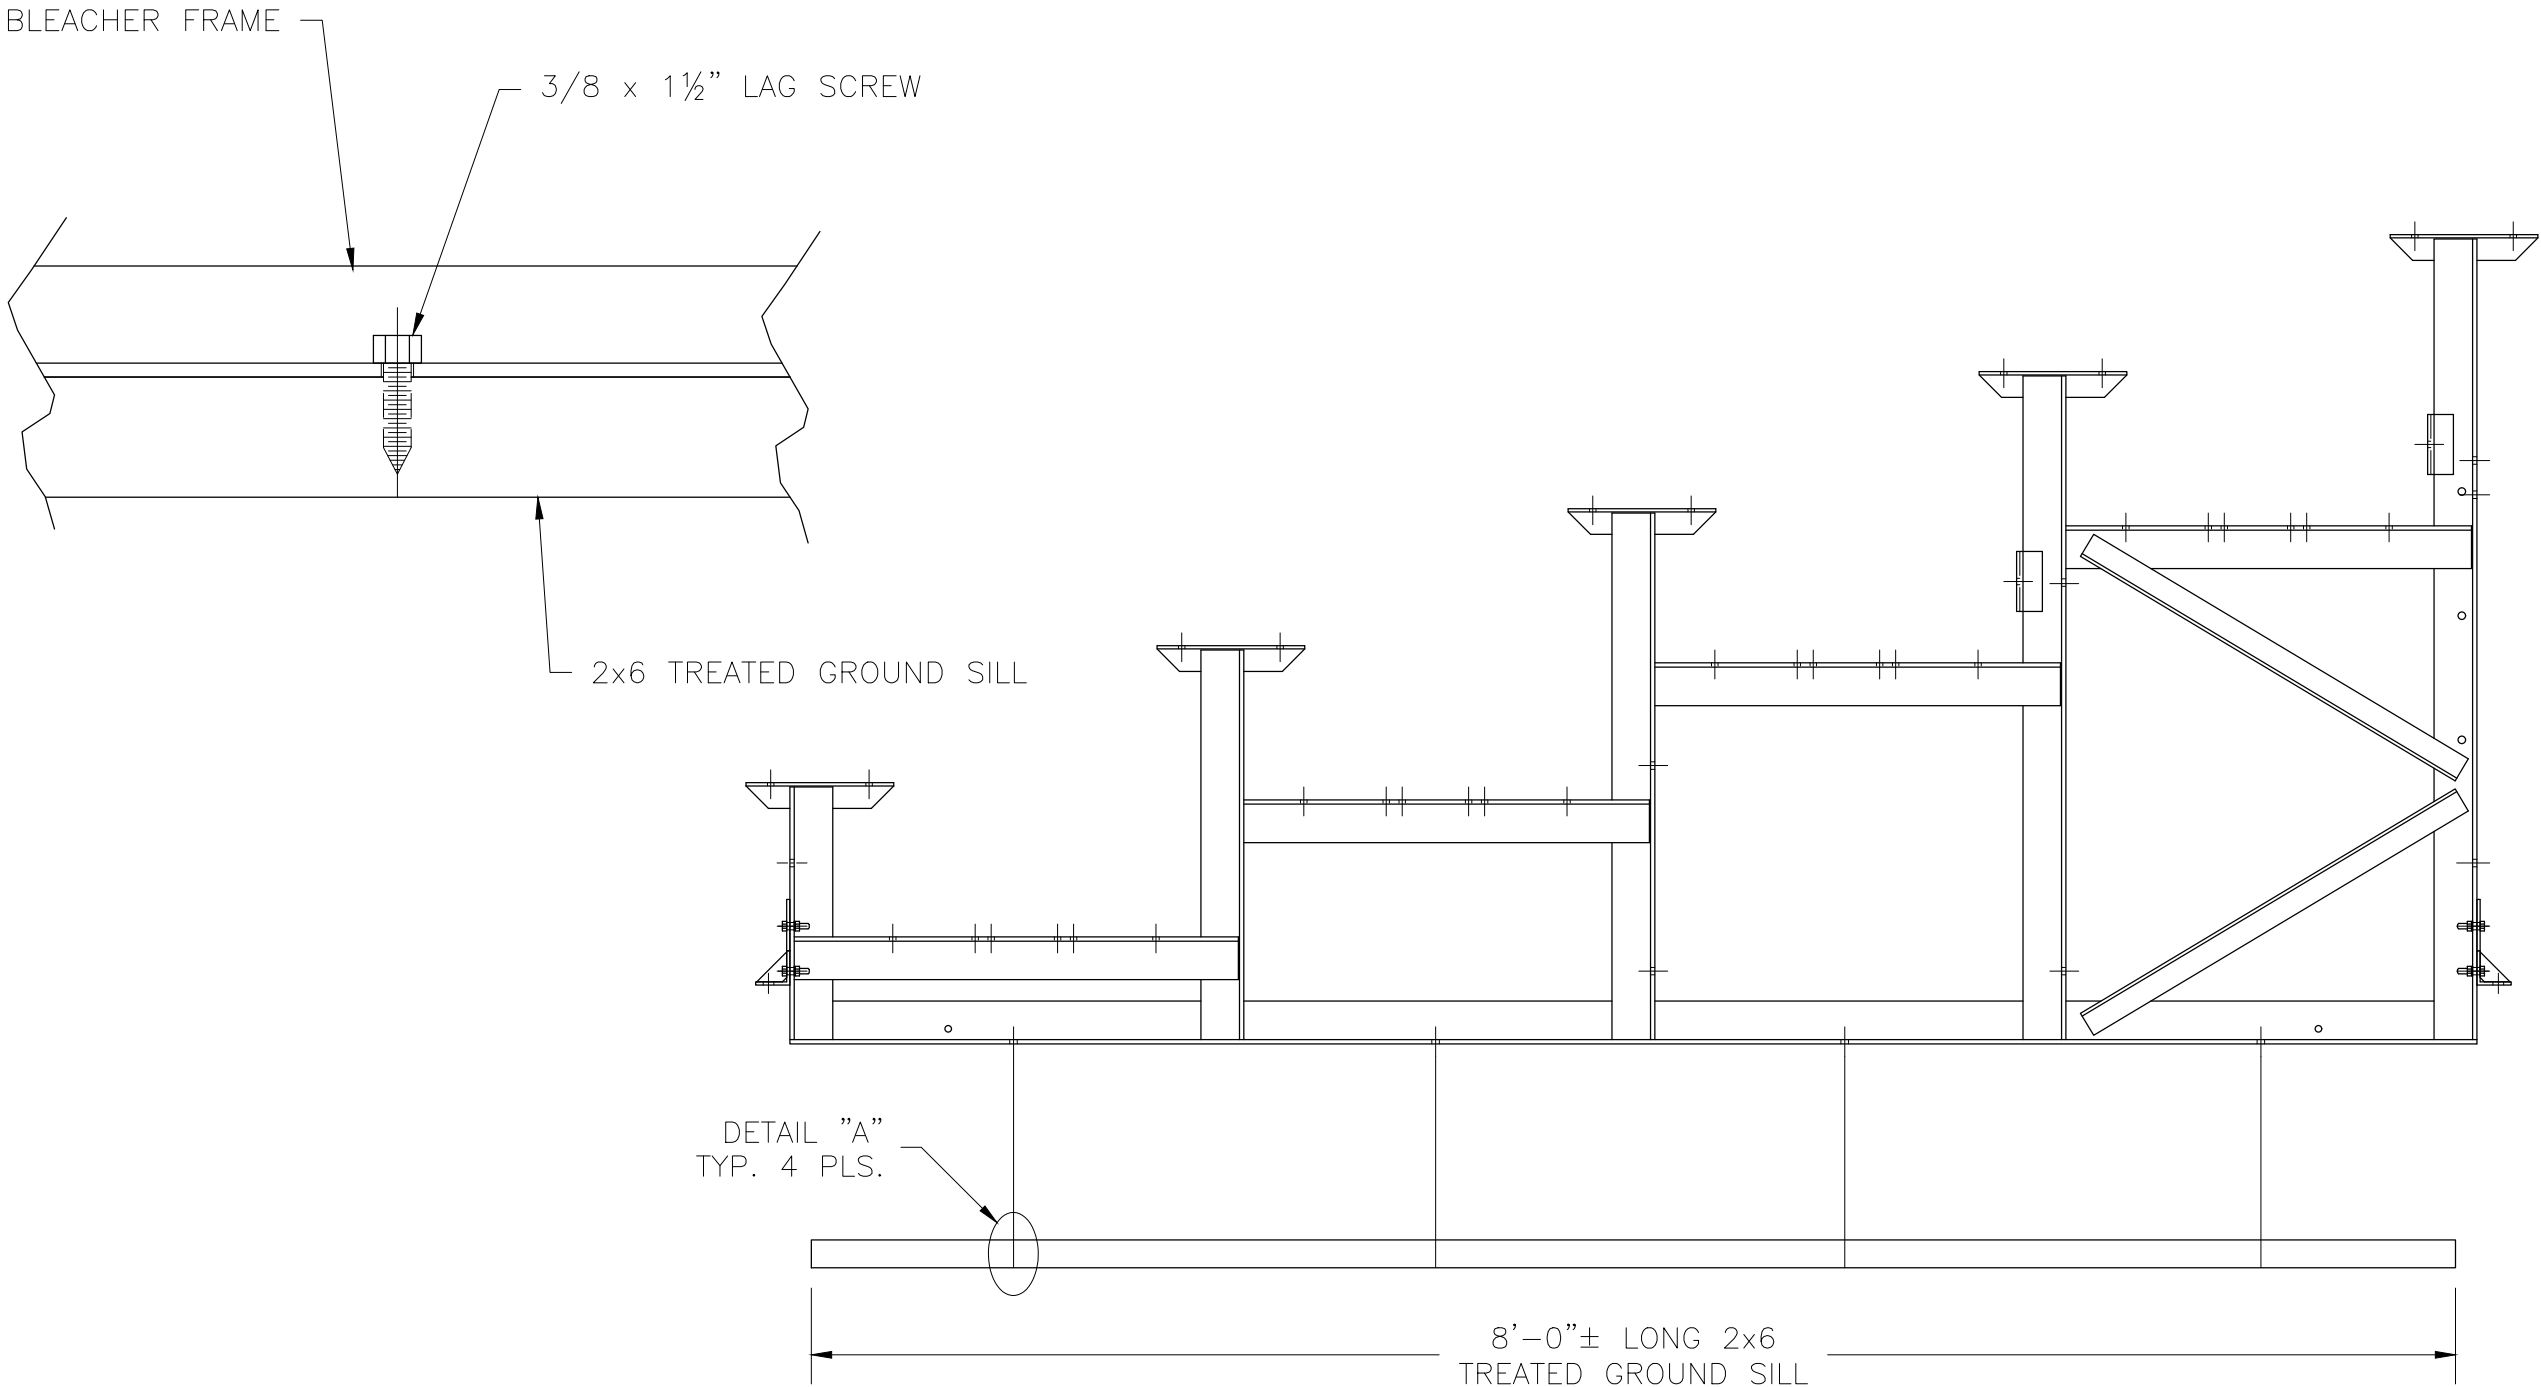DETAIL 'A' - GROUND SILL ATTACHMENT



This drawing and all information contained herein is the property of The Park Catalog. and is not to be reproduced without express written permission of this manufacturer. We assume no responsibility for unauthorized use of this drawing. The Park Catalog is not responsible for local permits, local code compliance and occupancy requirements.


SCALE: N.T.S.	APPROVED BY: / /	DRAWN BY:
DATE:		
TITLE: Ground Sill Plan		
BLEACHER MODEL #:	DRAWING NUMBER:	TD.1

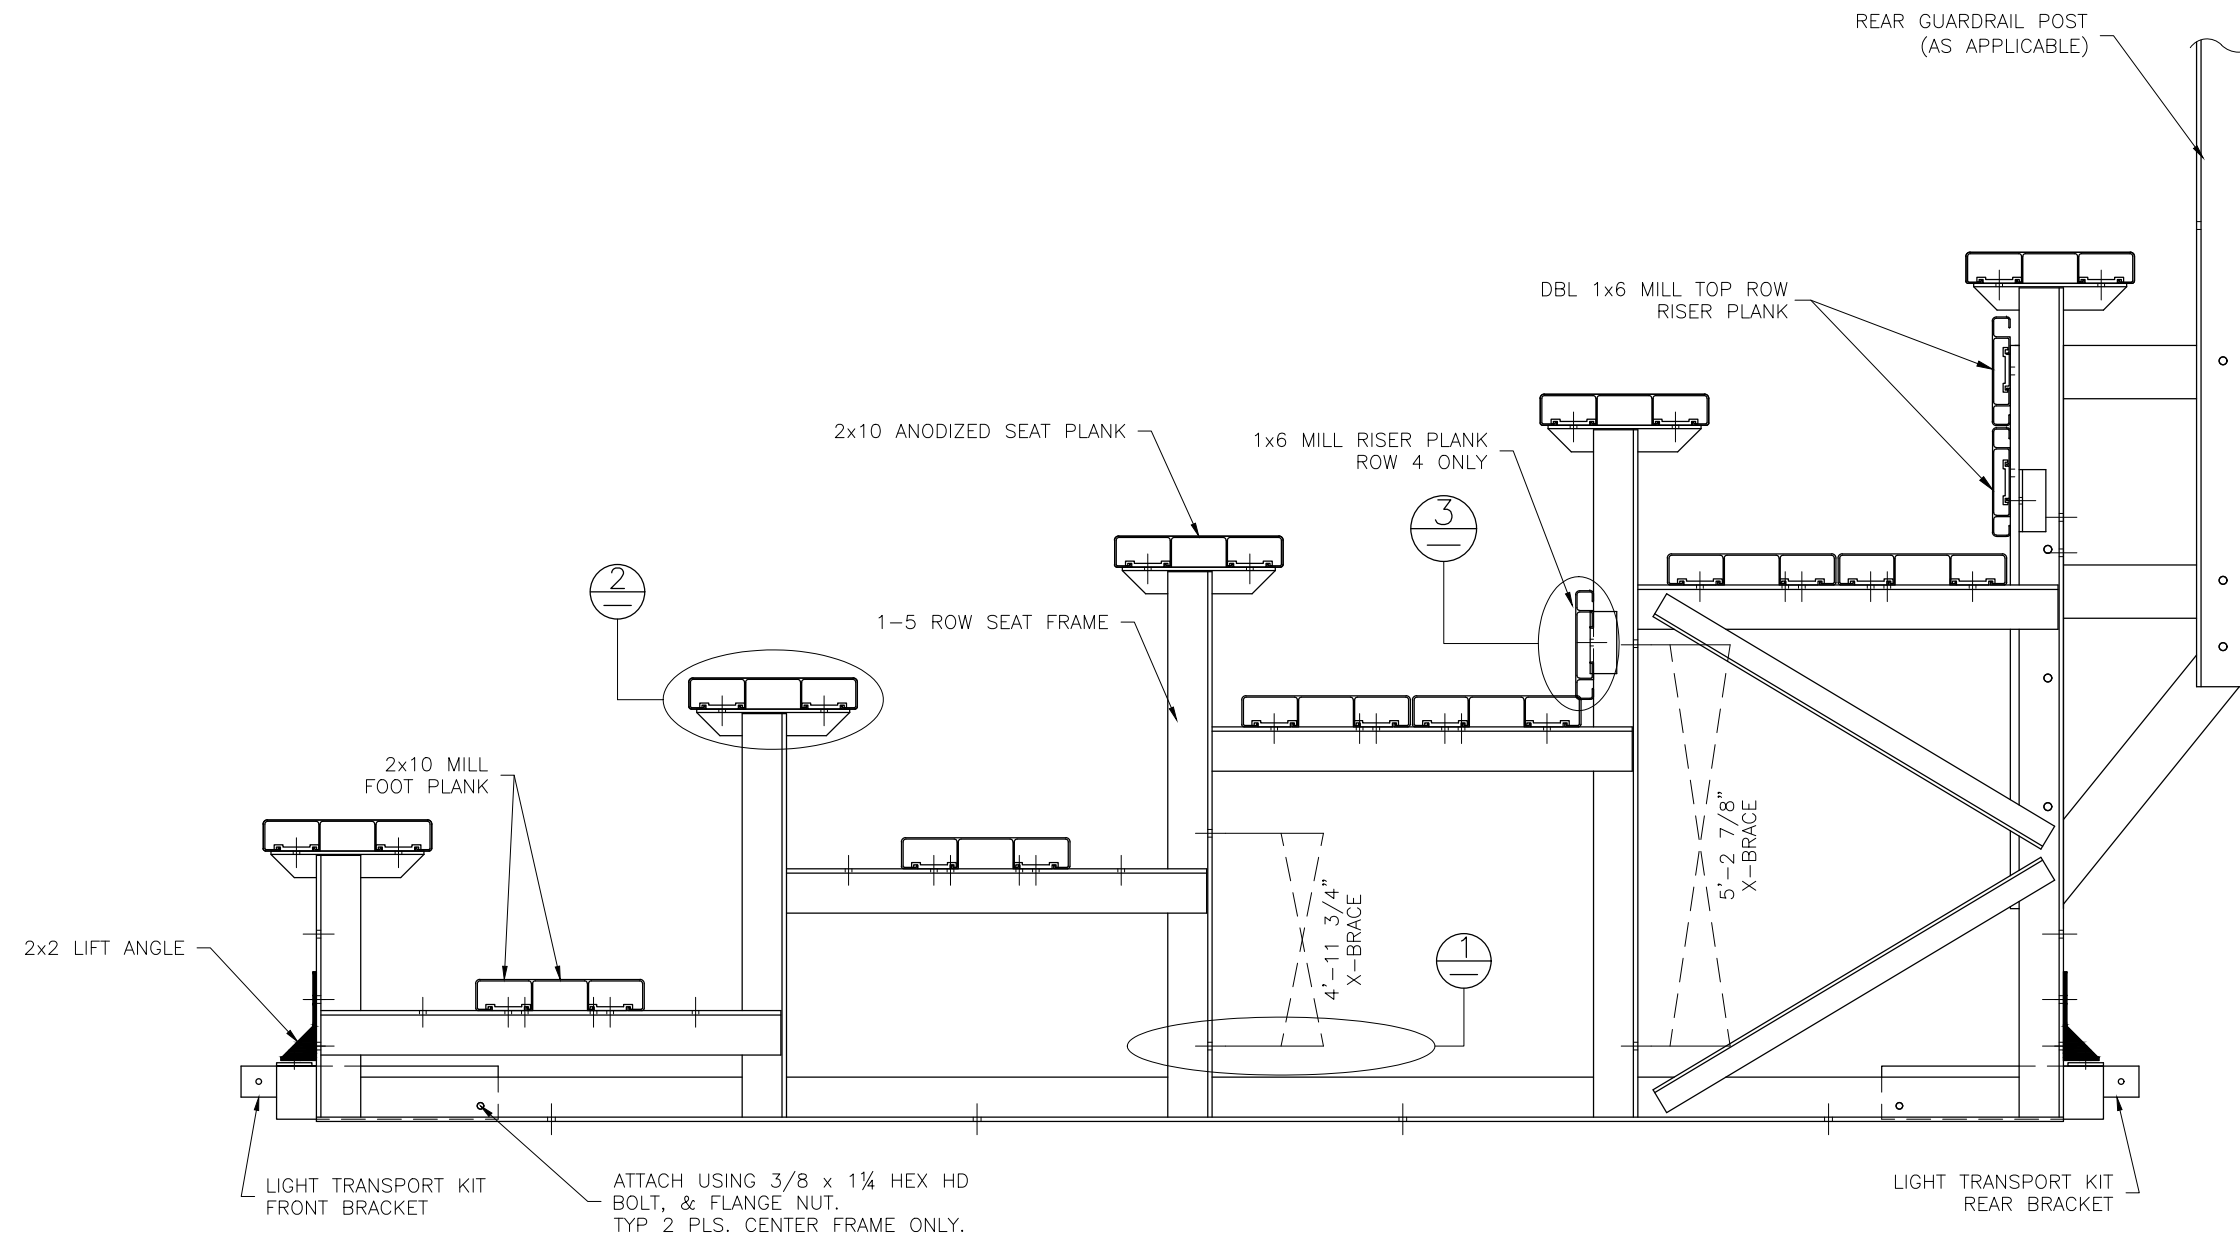

**SEE PRINT # DS.1
FOR REFERENCED DETAILS**

This drawing and all information contained herein is the property of The Park Catalog. and is not to be reproduced without express written permission of this manufacturer. We assume no responsibility for unauthorized use of this drawing. The Park Catalog is not responsible for local permits, local code compliance and occupancy requirements.


SCALE: N.T.S.	APPROVED BY: / /	DRAWN BY:
DATE:		
TITLE: Bleacher Assembly		
BLEACHER MODEL #:	DRAWING NUMBER: TD.1	

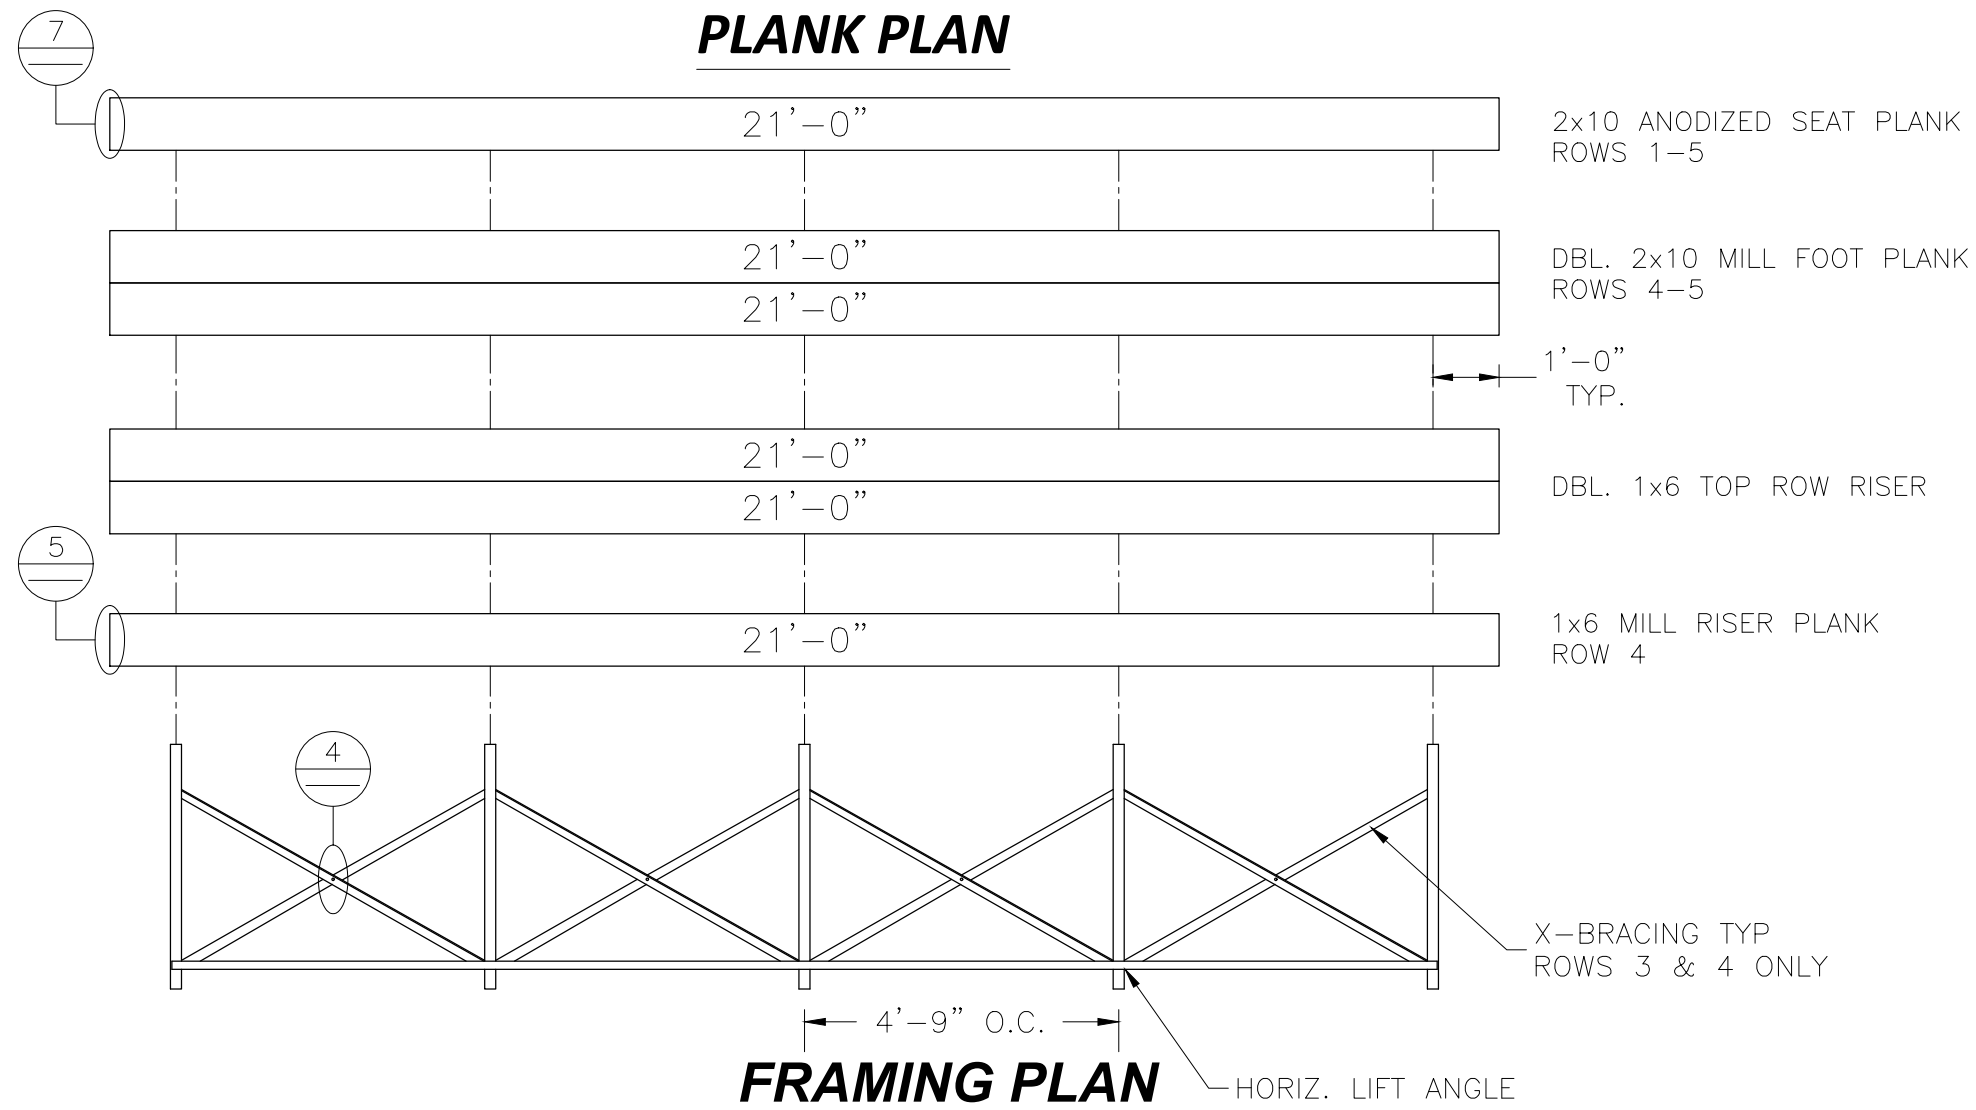

SEE PRINT # DS.1
FOR REFERENCED DETAILS




This drawing and all information contained herein is the property of The Park Catalog. and is not to be reproduced without express written permission of this manufacturer. We assume no responsibility for unauthorized use of this drawing. The Park Catalog is not responsible for local permits, local code compliance and occupancy requirements.

SCALE: N.T.S.	APPROVED BY: / /	DRAWN BY:
DATE:		
TITLE: Plank and Framing Plan		
BLEACHER MODEL #:	DRAWING NUMBER: TD.1	


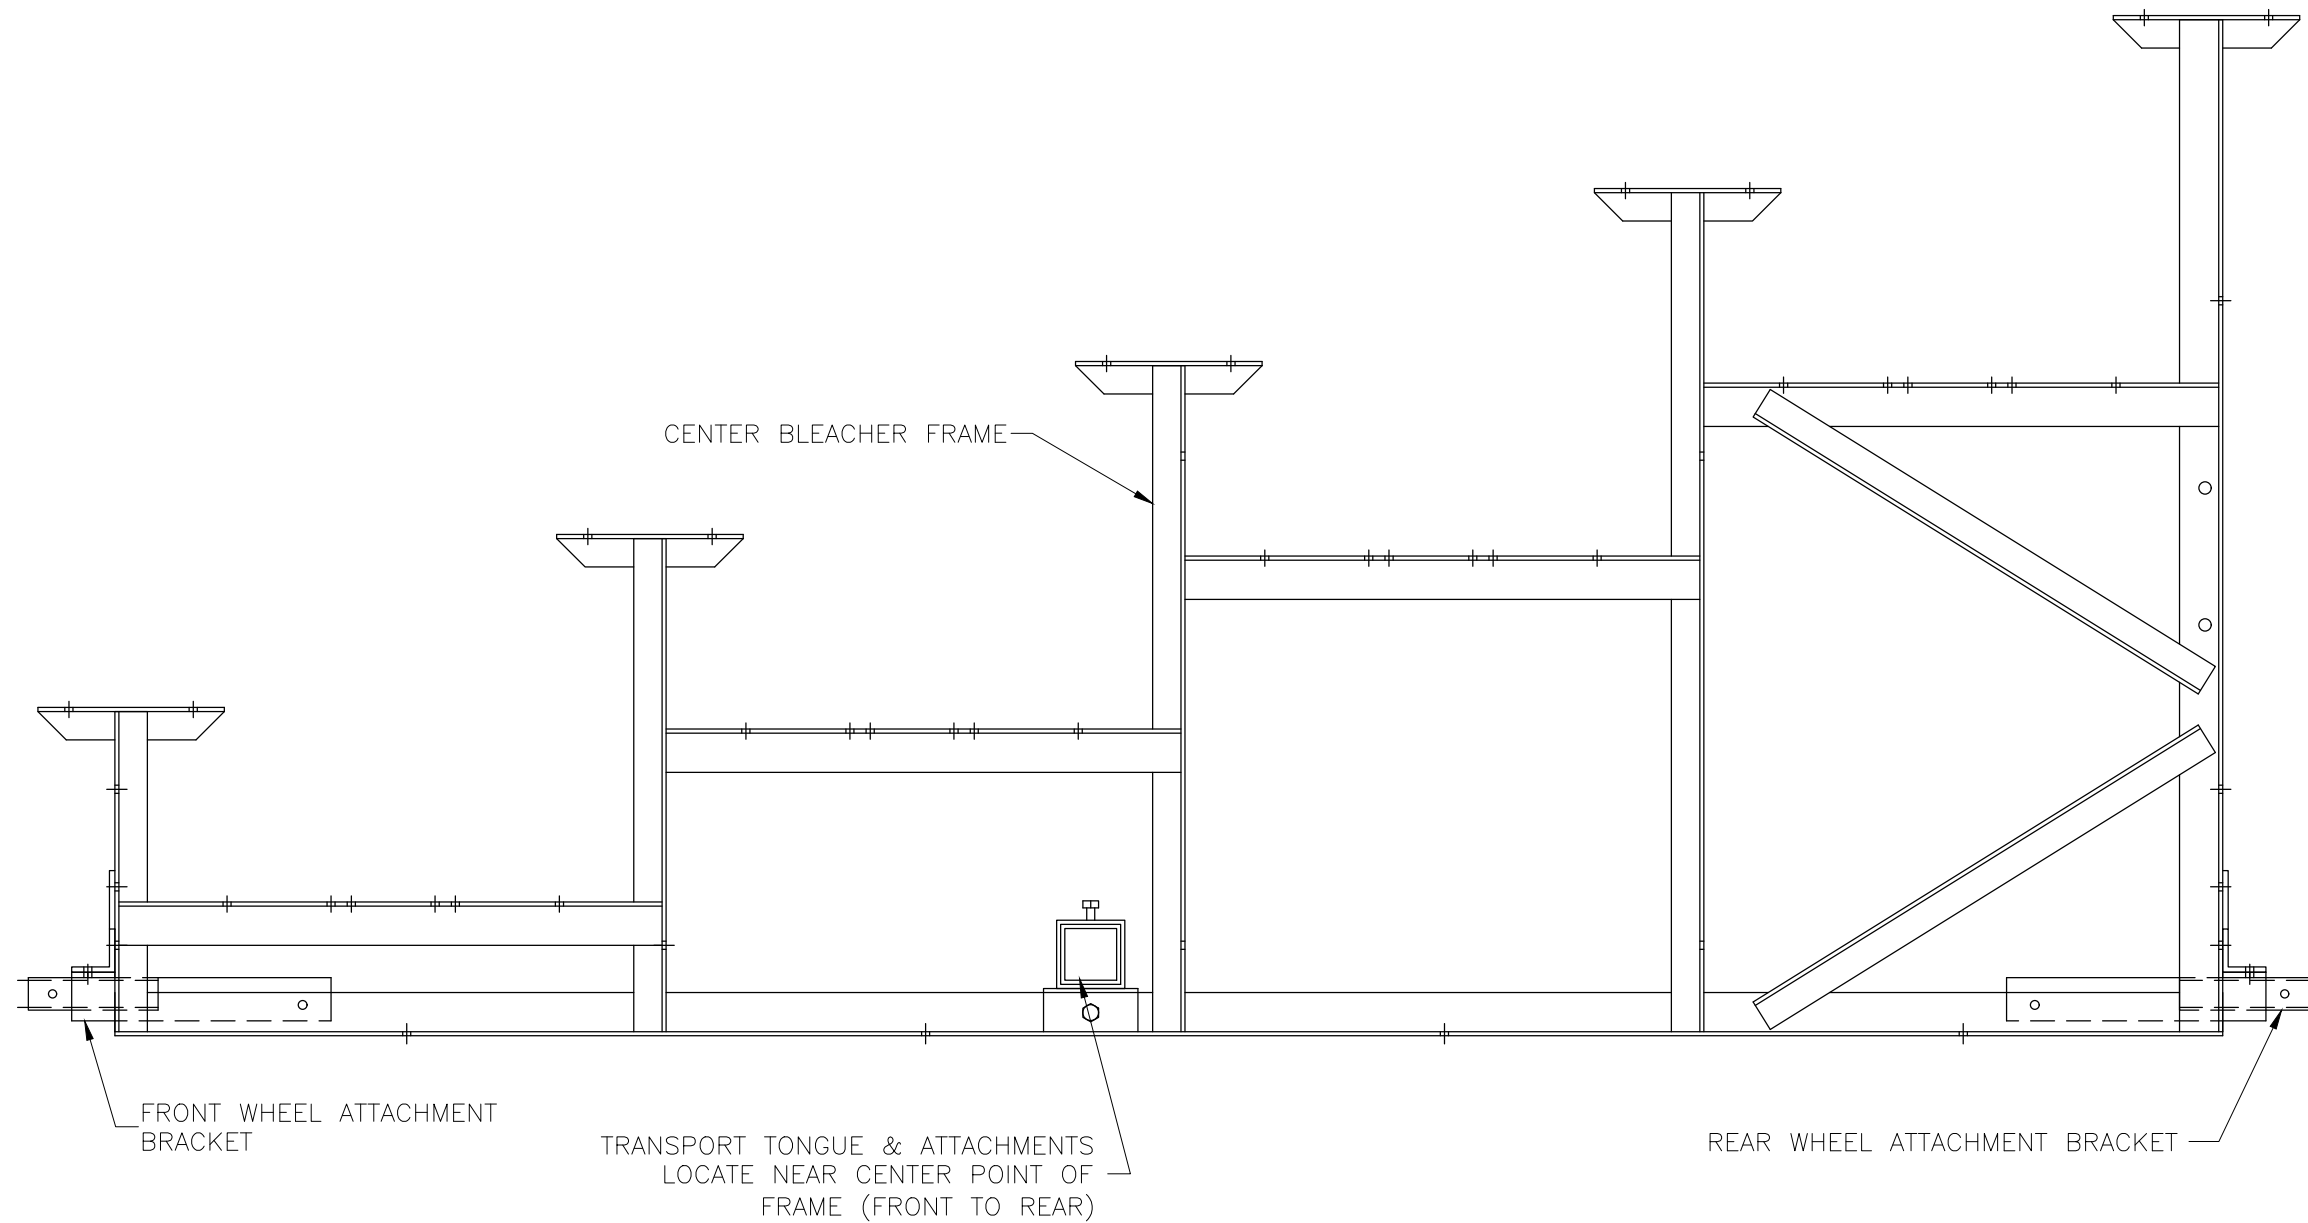


This drawing and all information contained herein is the property of The Park Catalog. and is not to be reproduced without express written permission of this manufacturer. We assume no responsibility for unauthorized use of this drawing. The Park Catalog is not responsible for local permits, local code compliance and occupancy requirements.

SCALE: N.T.S.	APPROVED BY: / /	DRAWN BY:
DATE:		
TITLE: Transport Kit Assembly		
BLEACHER MODEL #:	DRAWING NUMBER: TD.1	

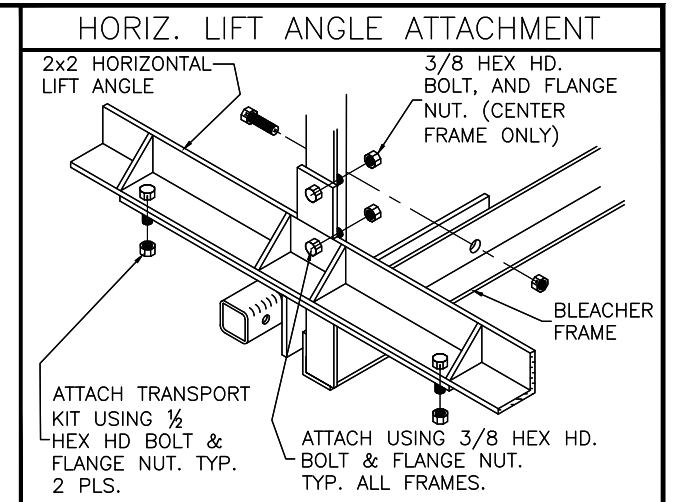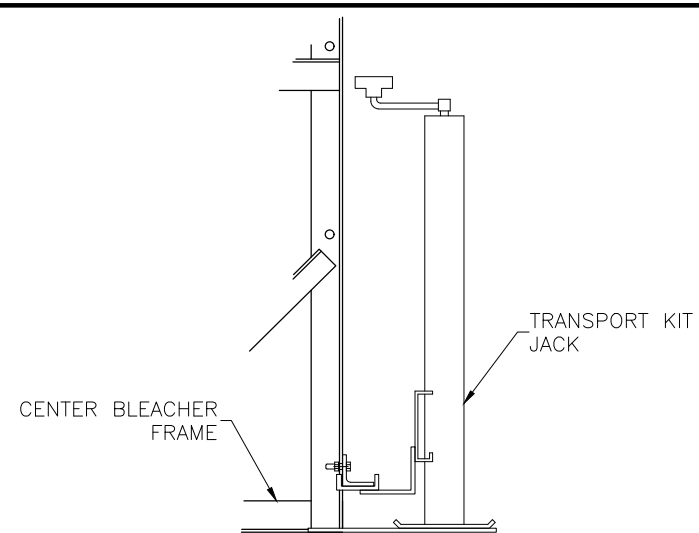
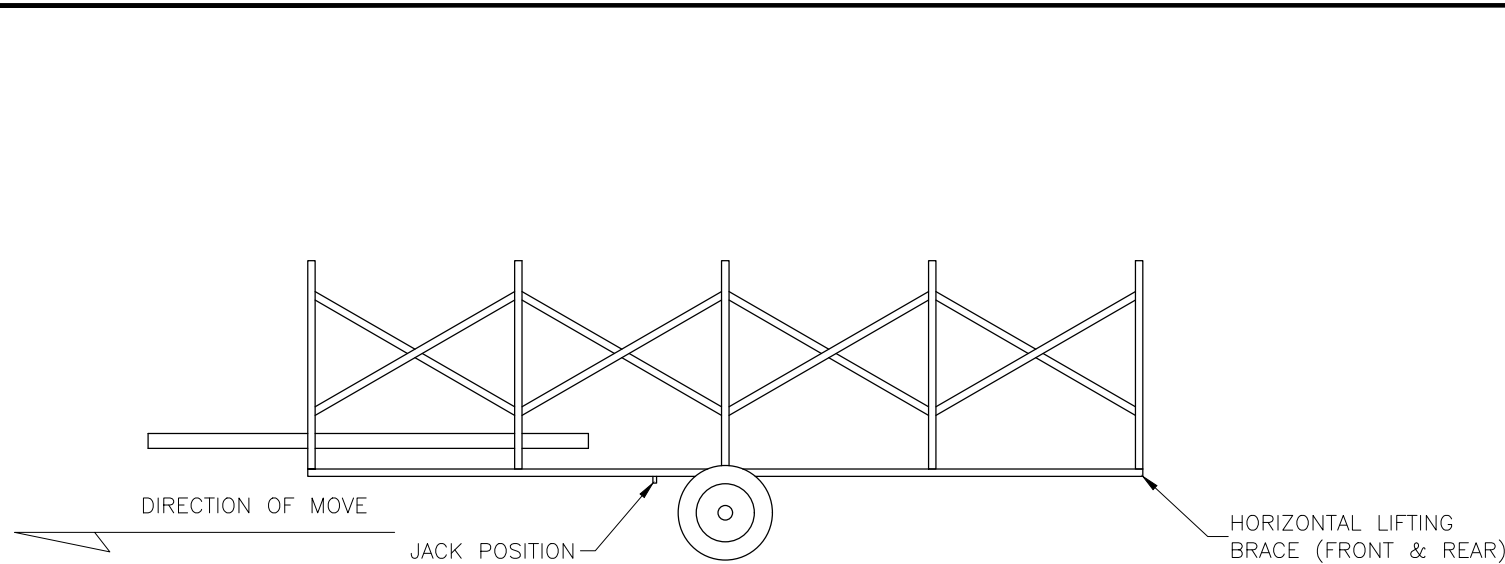


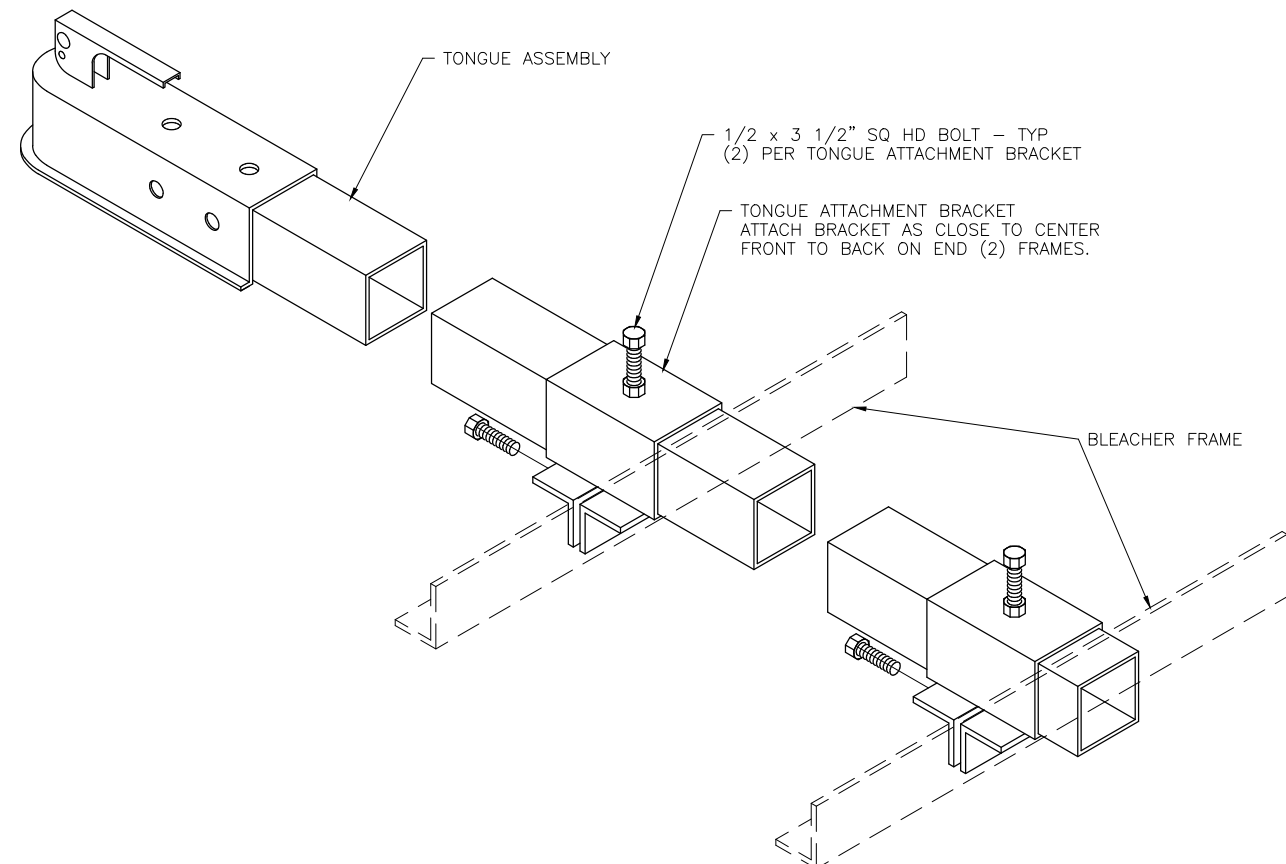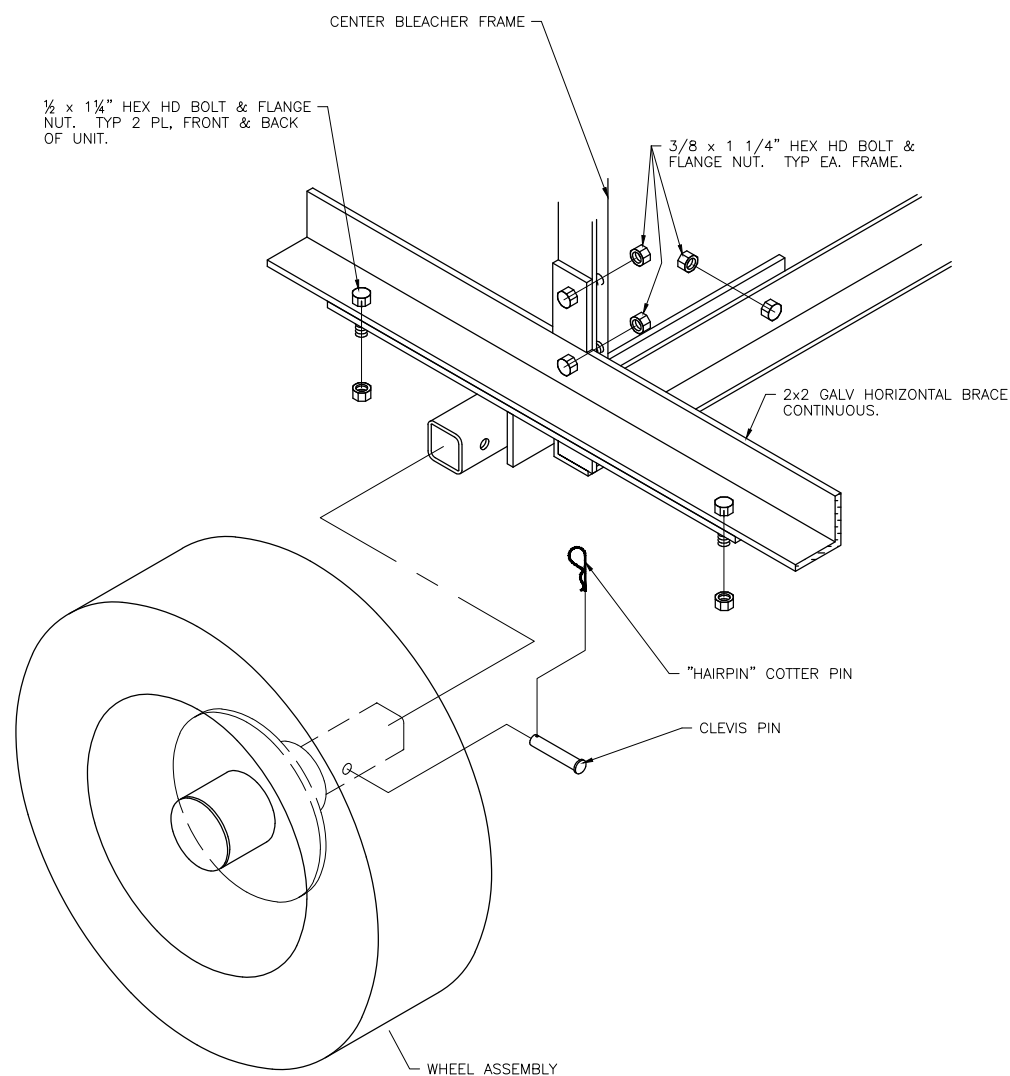PLACE JACK ON UNDER SIDE OF HORIZONTAL BRACE APPROX. 14"–18" AWAY FROM CENTER FRAME, AS SHOWN. BLEACHER SHOULD ALWAYS BE ON SOLID, LEVEL GROUND, AND BE STABILIZED TO PREVENT MOVEMENT WHEN USING JACK.



This drawing and all information contained herein is the property of The Park Catalog. and is not to be reproduced without express written permission of this manufacturer. We assume no responsibility for unauthorized use of this drawing. The Park Catalog is not responsible for local permits, local code compliance and occupancy requirements.















SCALE: N.T.S.	APPROVED BY: / /	DRAWN BY:
DATE:		
TITLE: Transport Kit Assembly Cont.		
BLEACHER MODEL #:		DRAWING NUMBER: TD.1

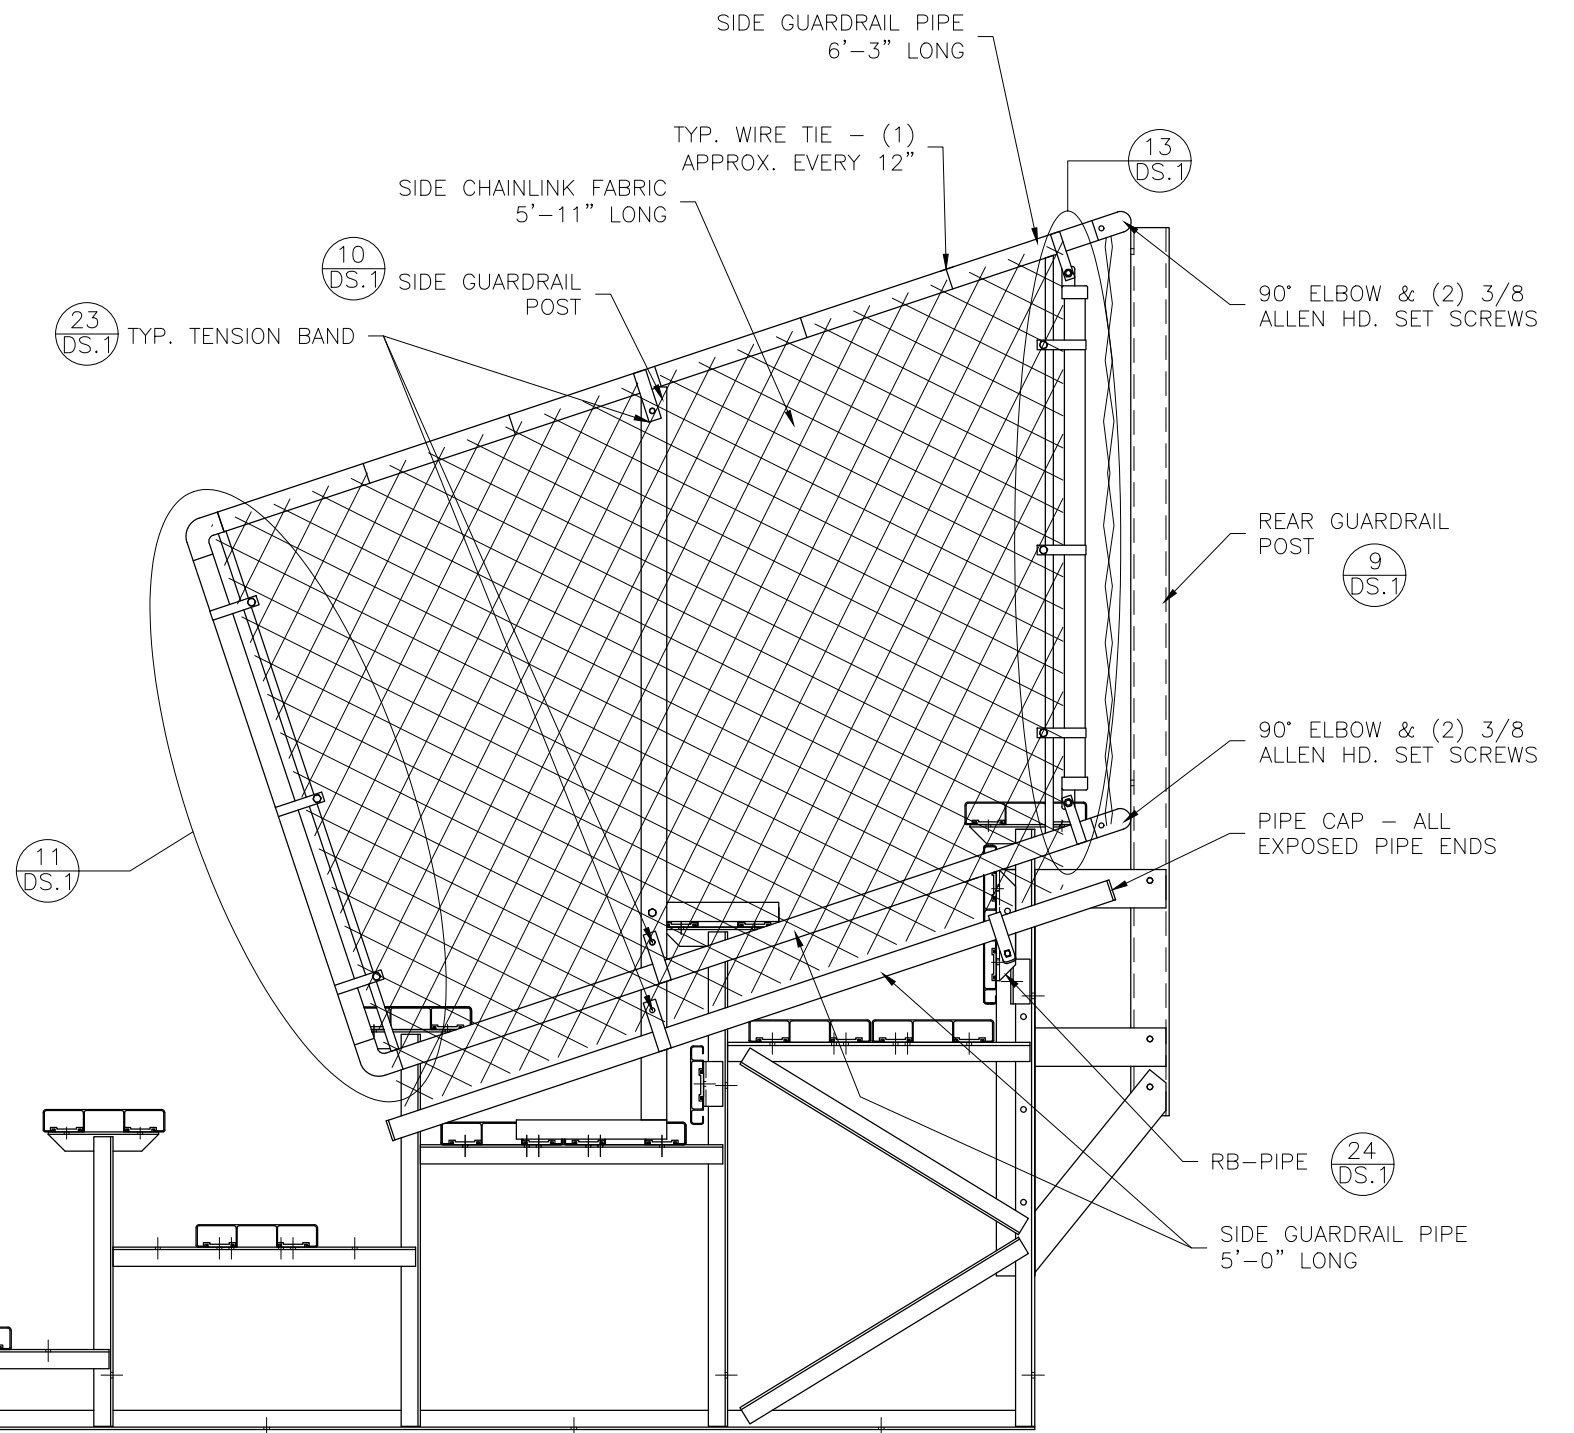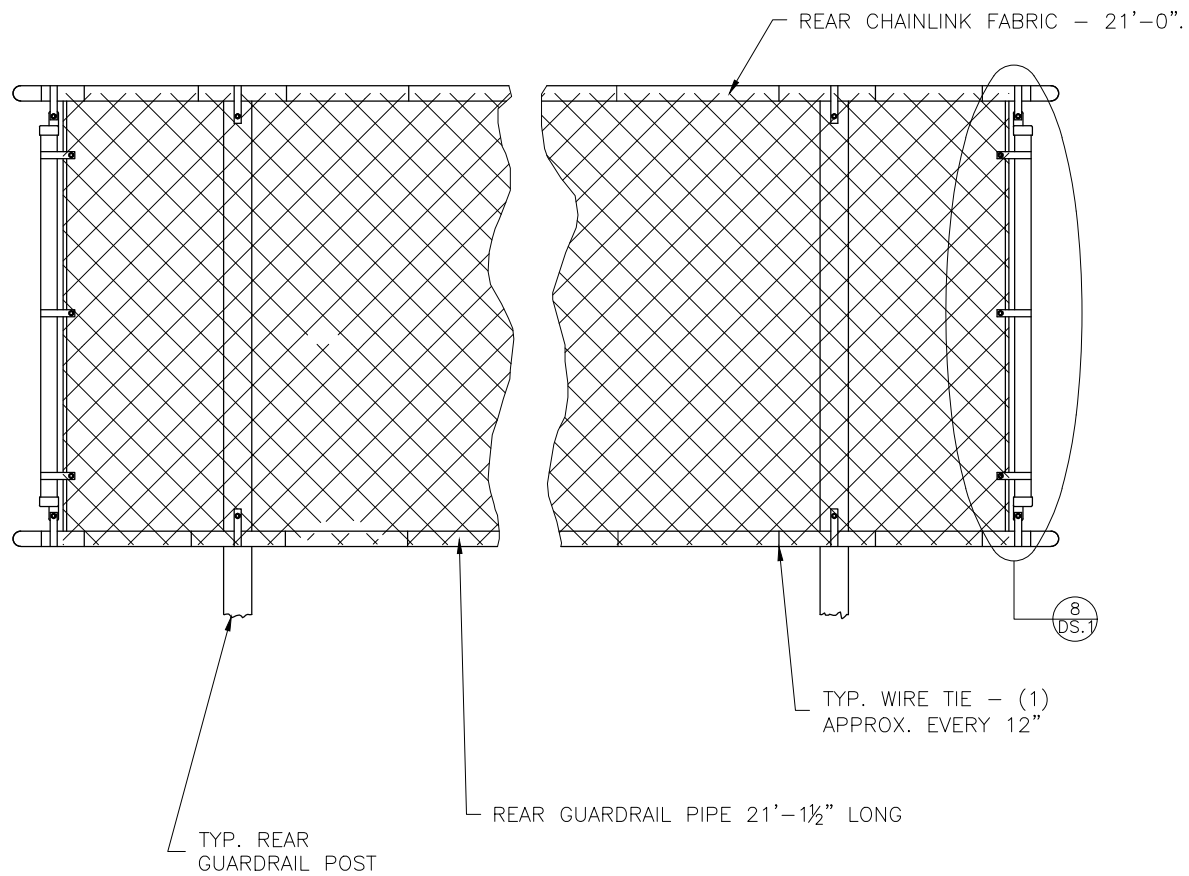

**SEE PRINT # DS.1
FOR REFERENCED DETAILS**

This drawing and all information contained herein is the property of The Park Catalog. and is not to be reproduced without express written permission of this manufacturer. We assume no responsibility for unauthorized use of this drawing. The Park Catalog is not responsible for local permits, local code compliance and occupancy requirements.

SCALE: N.T.S.	APPROVED BY: / /	DRAWN BY:
DATE:		
TITLE: Guard Rail Assembly		
BLEACHER MODEL #:	DRAWING NUMBER: TD.1	

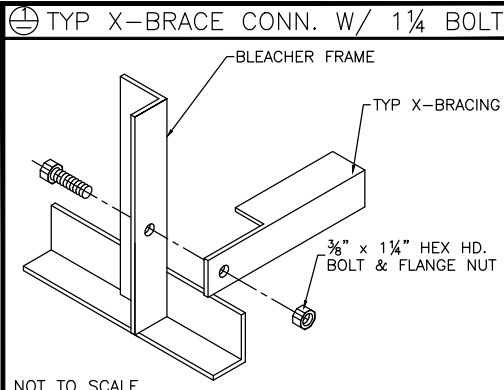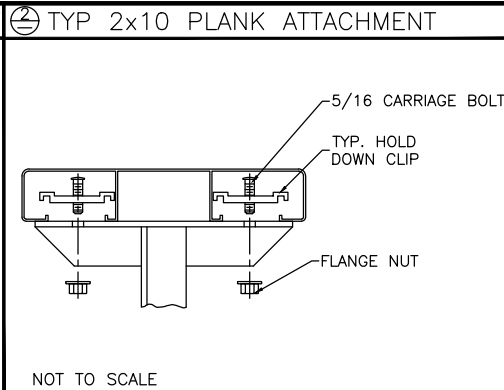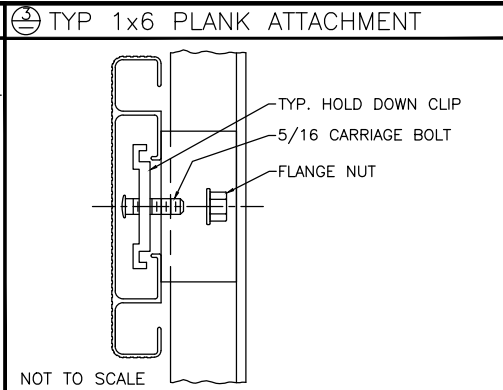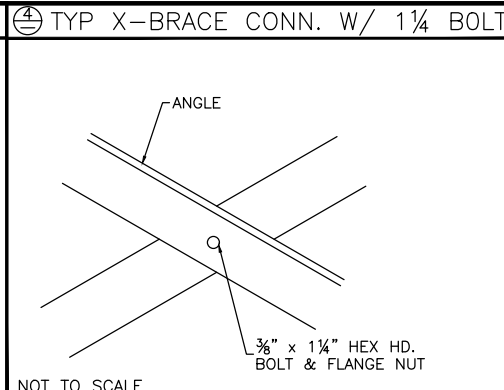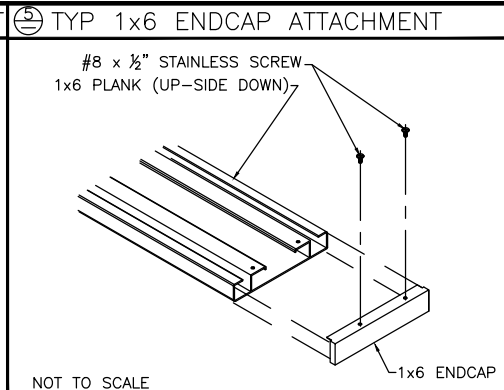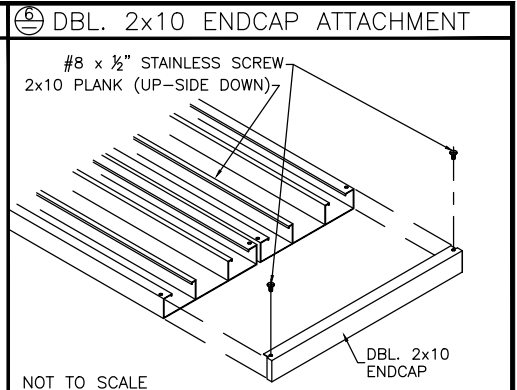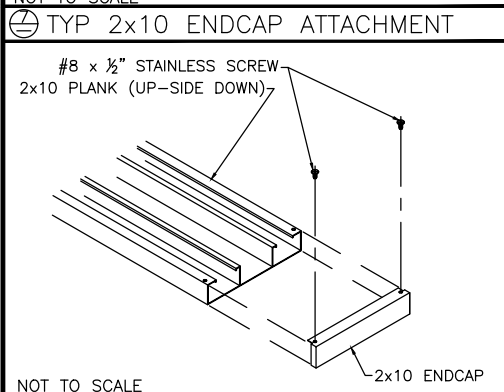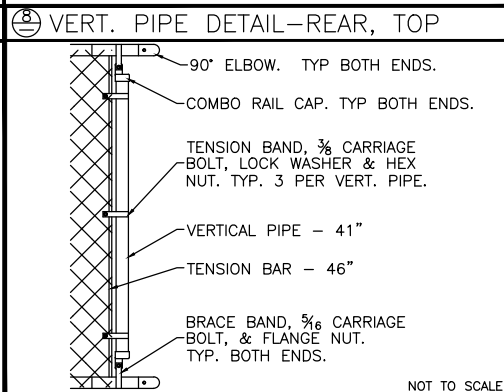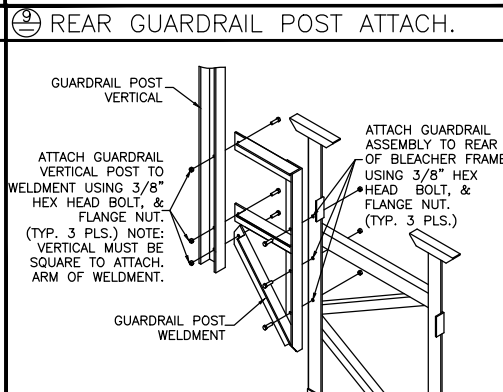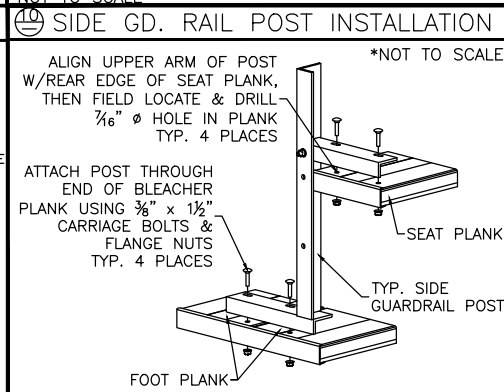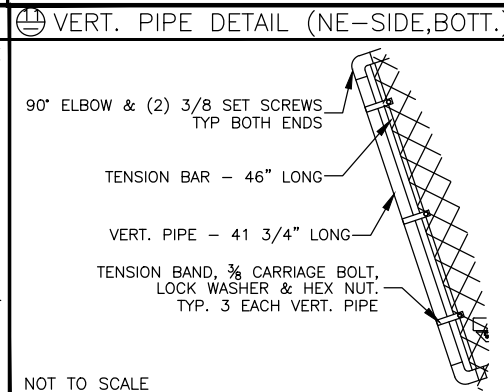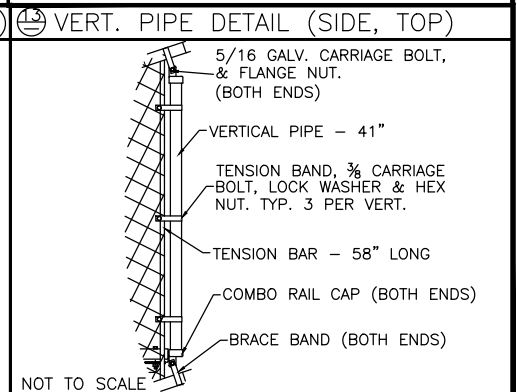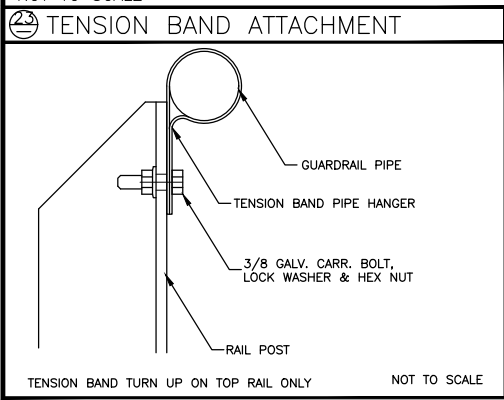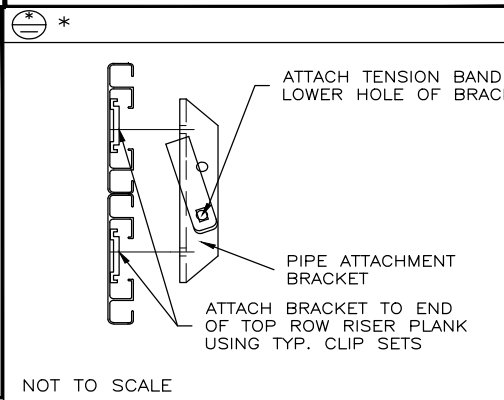 ⊕ TYP X-BRACE CONN. W/ 1 1/4 BOLT NOT TO SCALE	 ⊕ TYP 2x10 PLANK ATTACHMENT NOT TO SCALE	 ⊕ TYP 1x6 PLANK ATTACHMENT NOT TO SCALE	 ⊕ TYP X-BRACE CONN. W/ 1 1/4 BOLT NOT TO SCALE	 ⊕ TYP 1x6 ENDCAP ATTACHMENT NOT TO SCALE	 ⊕ DBL. 2x10 ENDCAP ATTACHMENT NOT TO SCALE
 ⊕ TYP 2x10 ENDCAP ATTACHMENT NOT TO SCALE	 ⊕ VERT. PIPE DETAIL-REAR, TOP NOT TO SCALE	 ⊕ REAR GUARDRAIL POST ATTACH. NOT TO SCALE	 ⊕ SIDE GD. RAIL POST INSTALLATION *NOT TO SCALE	 ⊕ VERT. PIPE DETAIL (NE-SIDE,BOTT.) NOT TO SCALE	 ⊕ VERT. PIPE DETAIL (SIDE, TOP) NOT TO SCALE
 ⊕ TENSION BAND ATTACHMENT NOT TO SCALE	 ⊕ TENSION BAND ATTACHMENT NOT TO SCALE				

This drawing and all information contained herein is the property of The Park Catalog. and is not to be reproduced without express written permission of this manufacturer. We assume no responsibility for unauthorized use of this drawing. The Park Catalog is not responsible for local permits, local code compliance and occupancy requirements.

SCALE: N.T.S.	APPROVED BY: / /	DRAWN BY:
DATE:		
TITLE: Detail Sheets		
BLEACHER MODEL #:	DRAWING NUMBER: TD.1	