




5 Row Transportable Bleacher - Baseline Series

Item No: 569-1305

Bleacher Length: 24'

CS.1	– COVER SHEET
TD.1	– BLEACHER SEATING PLAN
GS.1	– GROUND SILL PLAN
BA.1	– BLEACHER ASSEMBLY
PF.1	– PLANK & FRAMING PLAN
GR.1	– GUARDRAIL ASSEMBLY
TA.1	– TRANSPORT KIT ASSEMBLY
TA.2	– TRANSPORT KIT ASSEMBLY
DS.1	– DETAIL SHEET


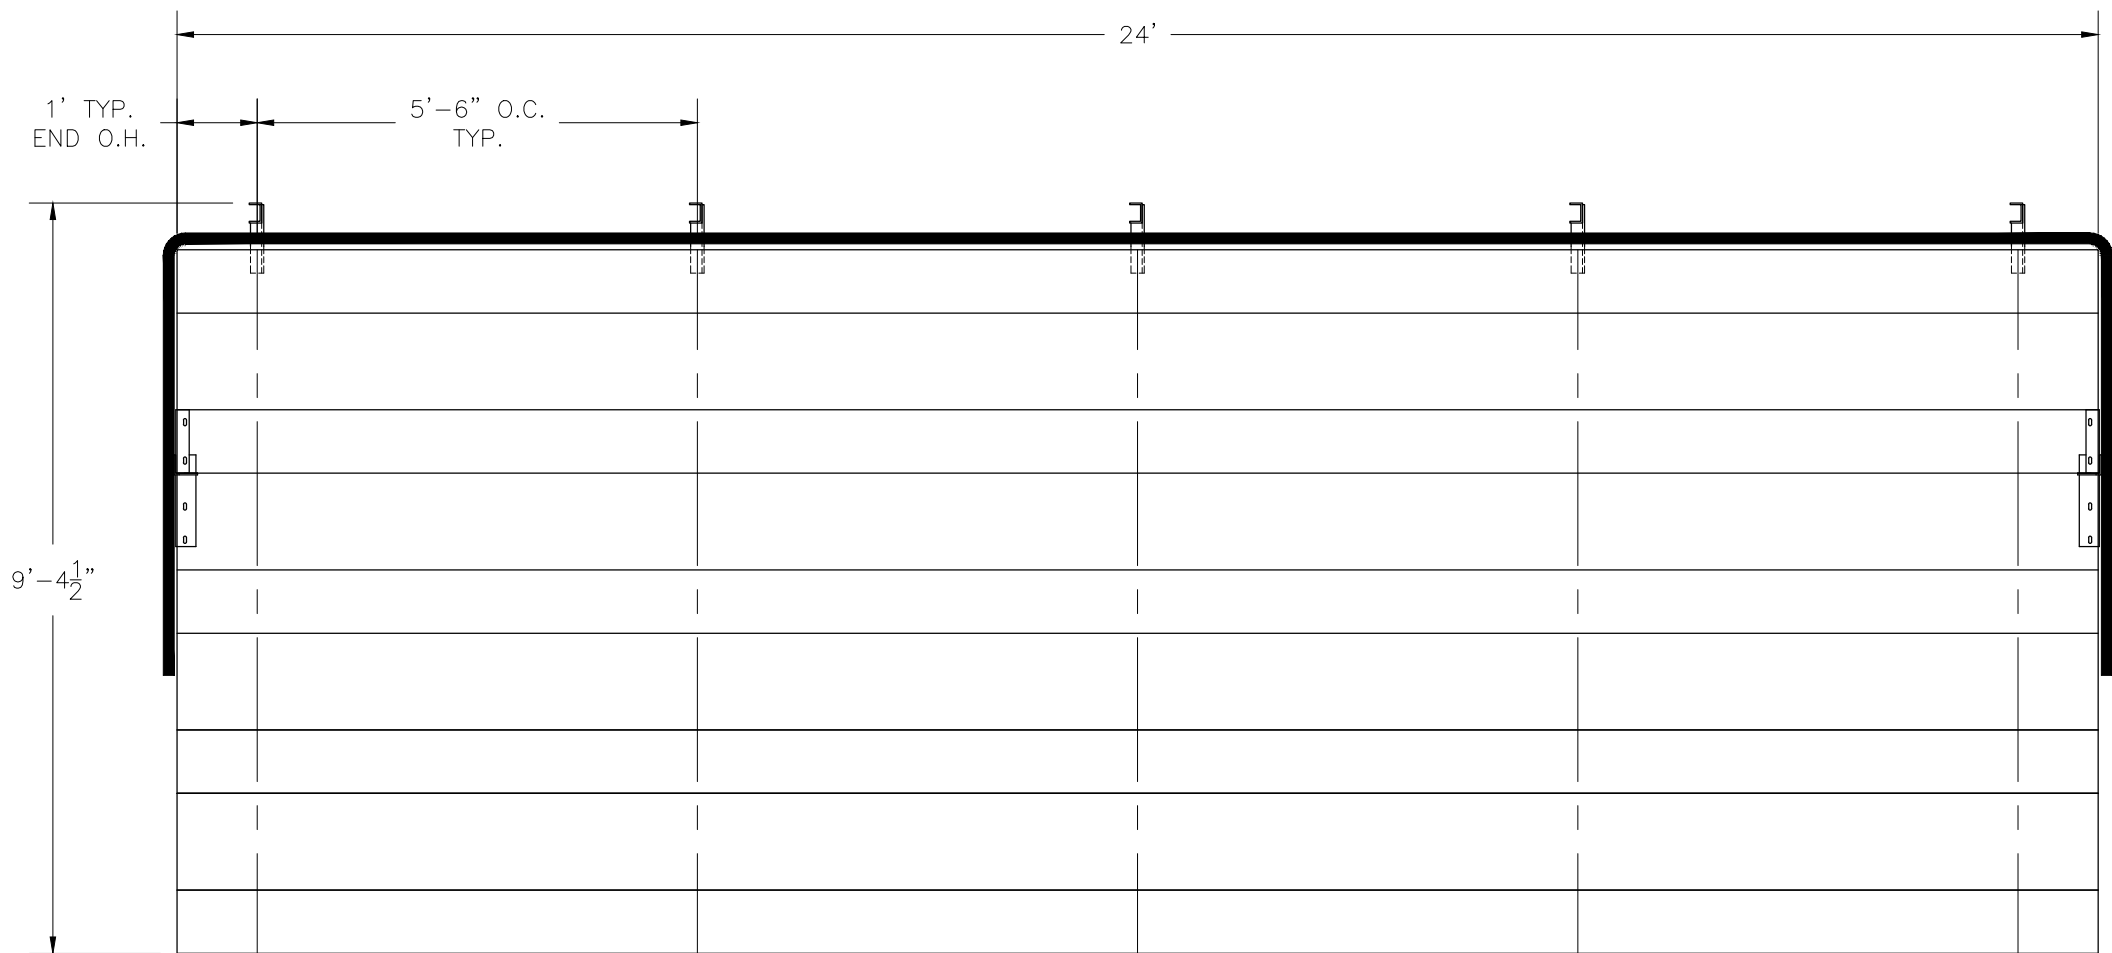


SECTION	GROSS LENGTH	ACTUAL SEATS	NO. OF SEATS	ROWS	NET SEATS
	24	16.00	16.00	5	80
			NET SEATS		80
			WHEELCHAIR SPACES		0
			TOTAL NET SEATING CAPACITY		80
			(BASED ON 18" PER SEAT)		

This drawing and all information contained herein is the property of The Park Catalog. and is not to be reproduced without express written permission of this manufacturer. We assume no responsibility for unauthorized use of this drawing. The Park Catalog is not responsible for local permits, local code compliance and occupancy requirements.

SCALE: N.T.S.	APPROVED BY: / /	DRAWN BY:
DATE:		
TITLE: Bleacher Seating Plan		
BLEACHER MODEL #:	DRAWING NUMBER:	TD.1


DETAIL 'A' - GROUND SILL ATTACHMENT

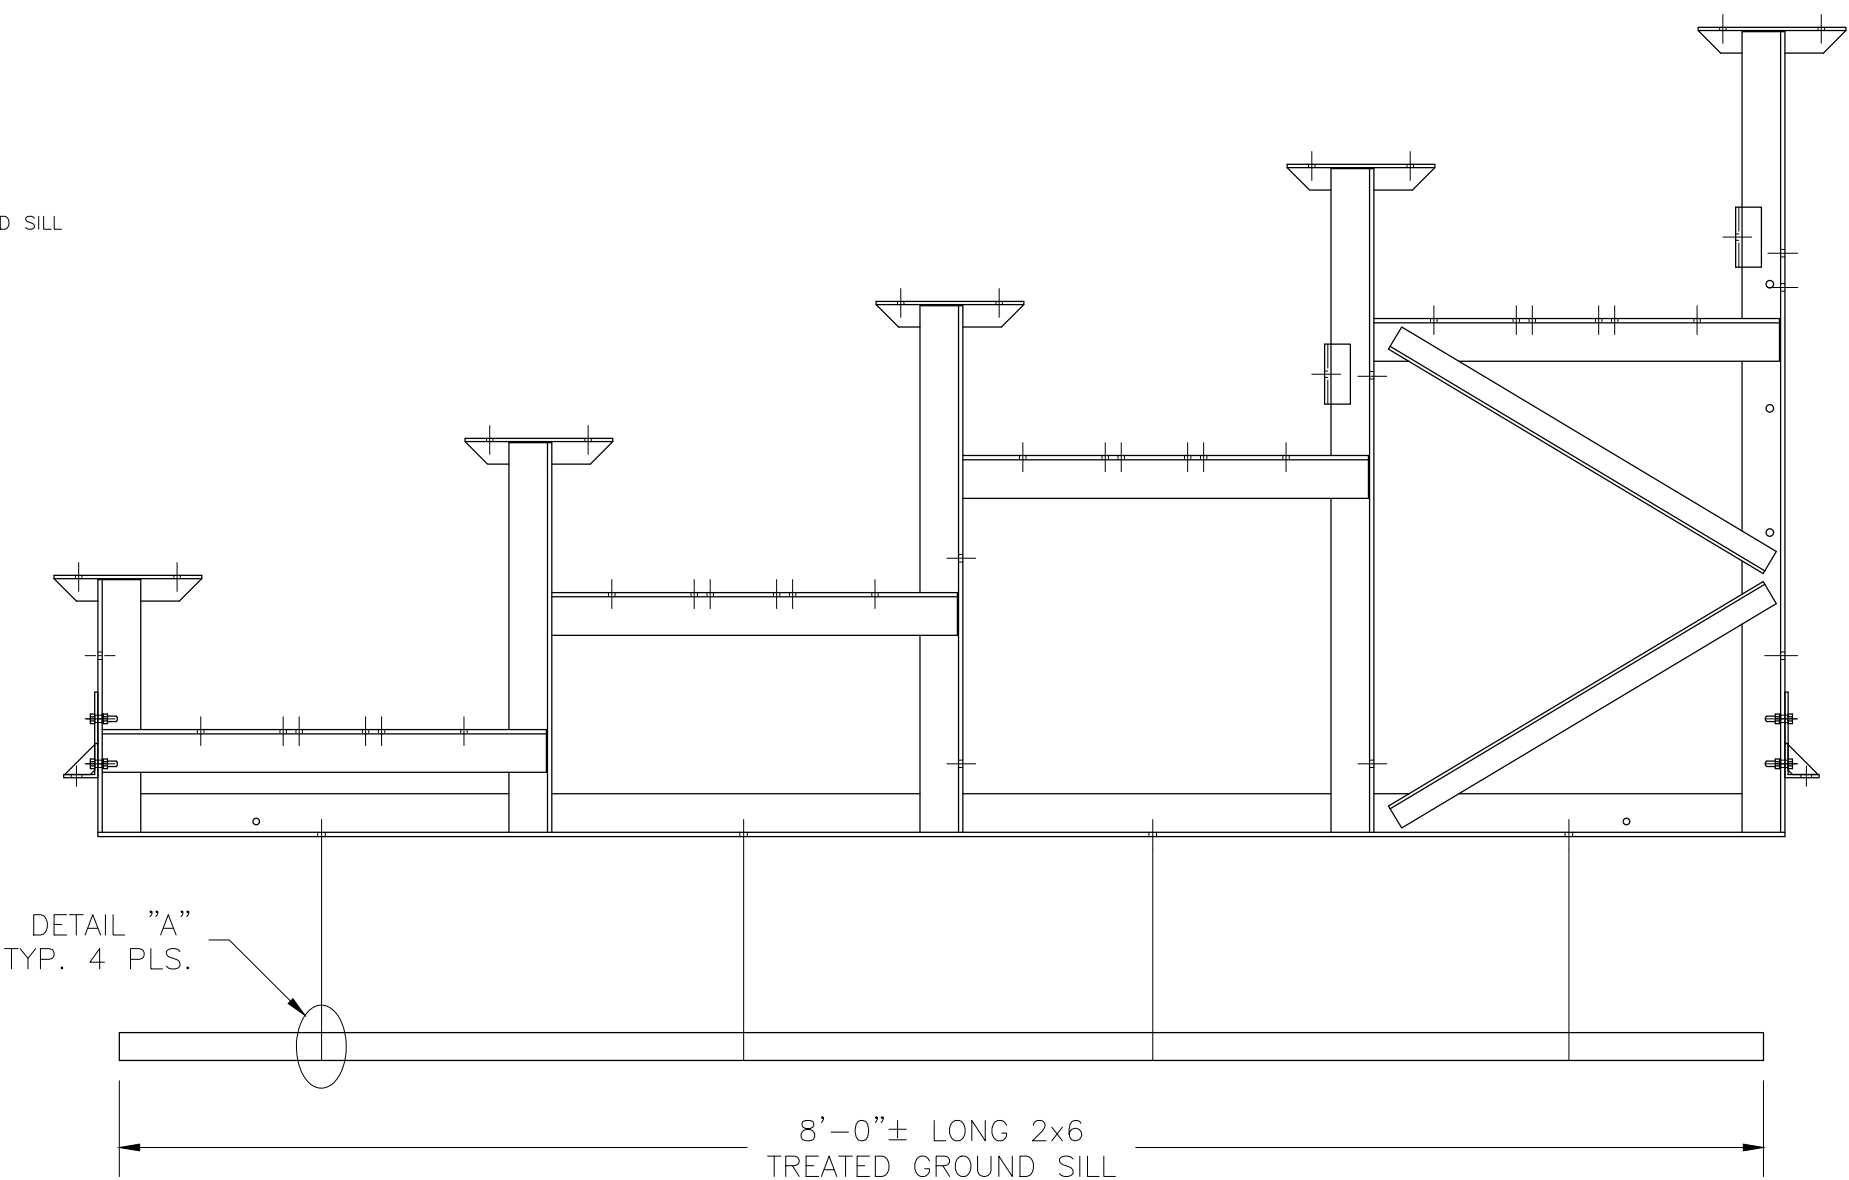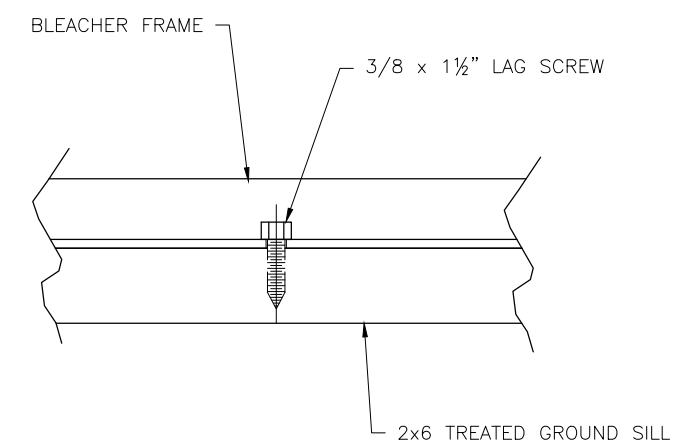


This drawing and all information contained herein is the property of The Park Catalog. and is not to be reproduced without express written permission of this manufacturer. We assume no responsibility for unauthorized use of this drawing. The Park Catalog is not responsible for local permits, local code compliance and occupancy requirements.

SCALE: N.T.S.	APPROVED BY: / /	DRAWN BY:
DATE:		
TITLE: Ground Sill Plan		
BLEACHER MODEL #:	DRAWING NUMBER:	TD.1



⊕ TYP X-BRACE CONN. W/ 1 1/4" BOLT

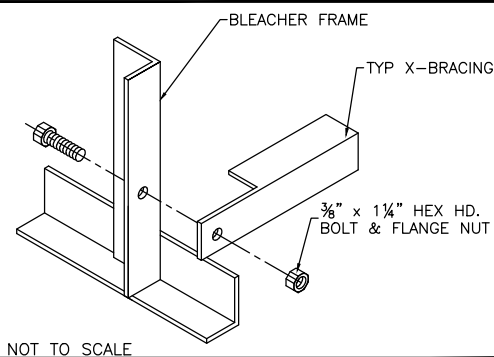

⊕ TYP 2x10 PLANK ATTACHMENT

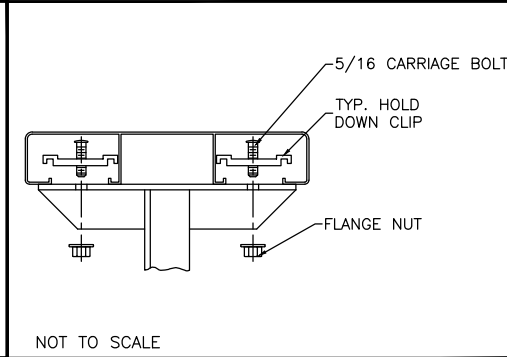



⊕ TYP 1x6 PLANK ATTACHMENT

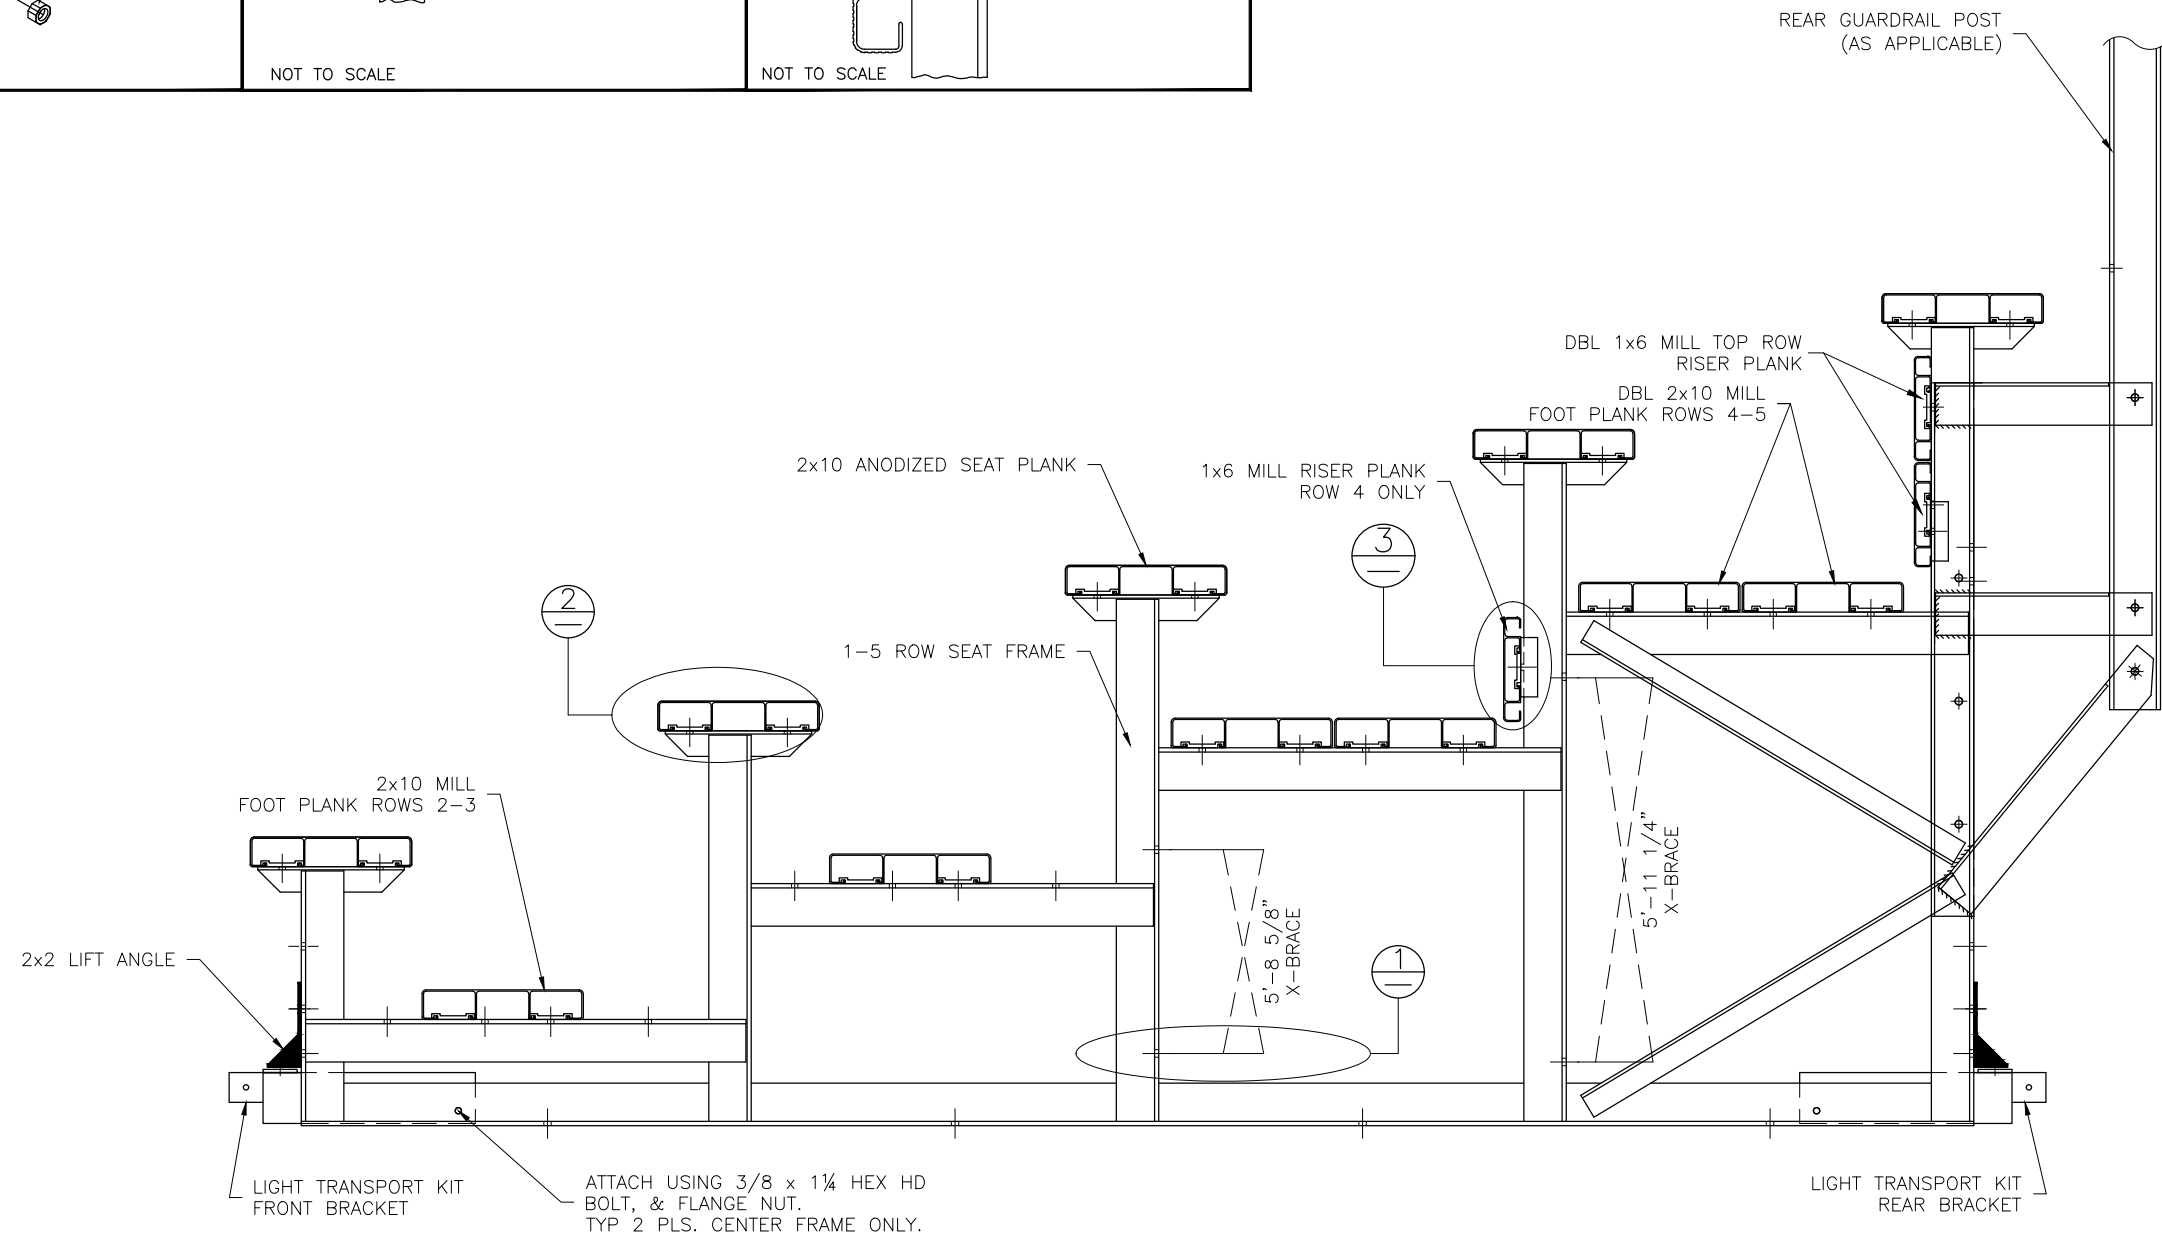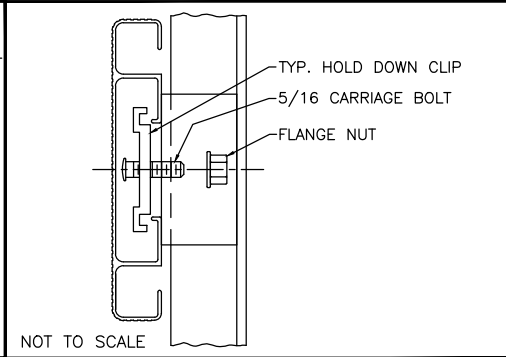

This drawing and all information contained herein is the property of The Park Catalog. and is not to be reproduced without express written permission of this manufacturer. We assume no responsibility for unauthorized use of this drawing. The Park Catalog is not responsible for local permits, local code compliance and occupancy requirements.




SCALE: N.T.S.	APPROVED BY: / /	DRAWN BY:
DATE:		
TITLE: Bleacher Assembly		
BLEACHER MODEL #:	DRAWING NUMBER: TD.1	

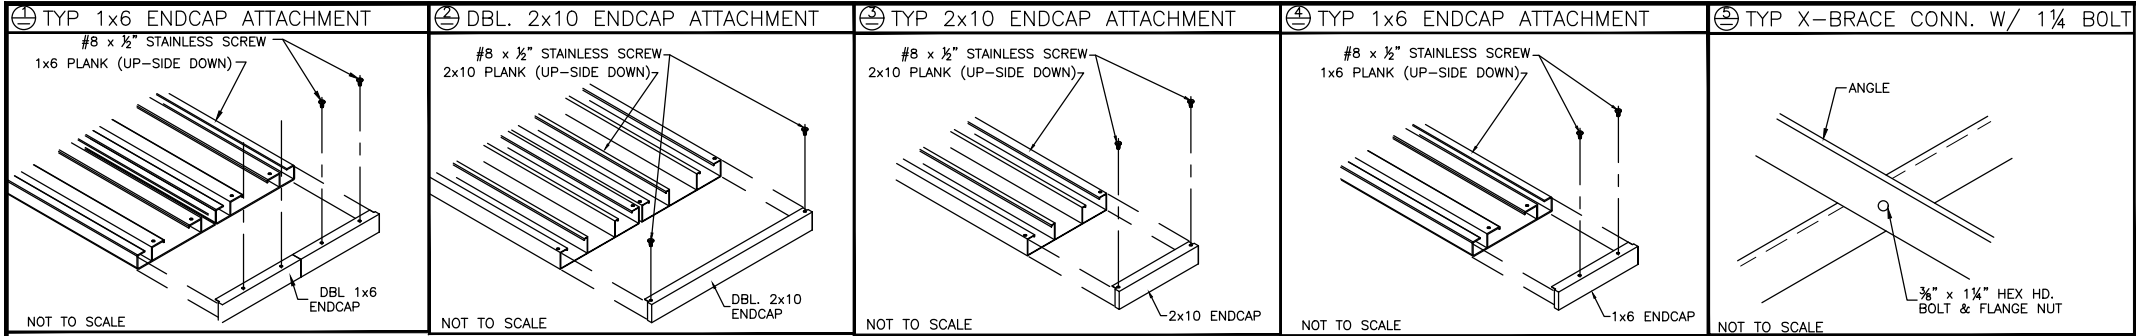


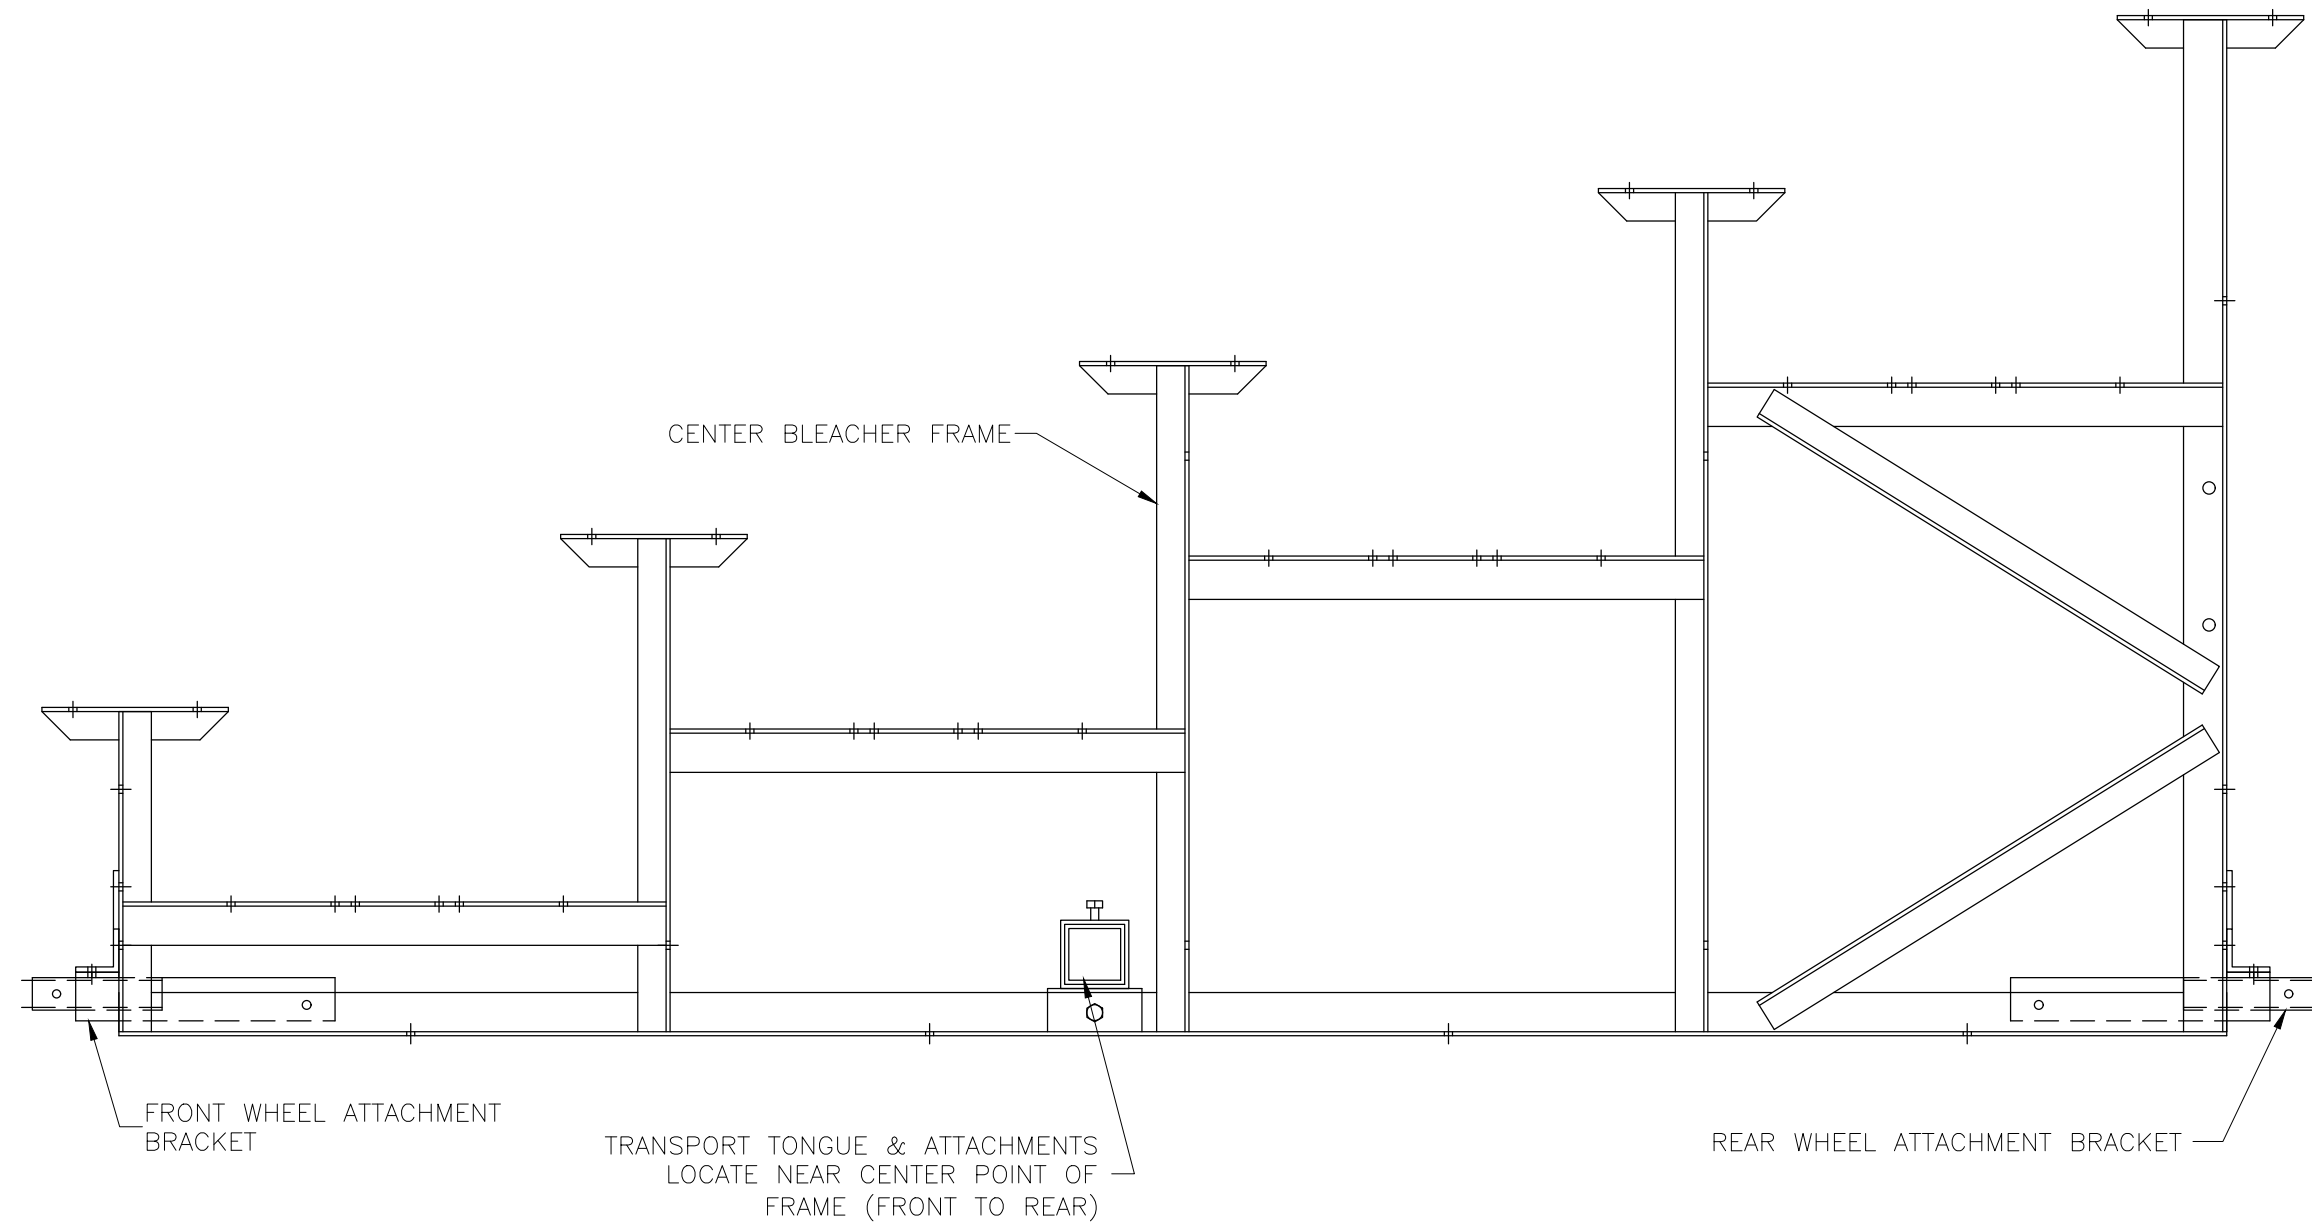


This drawing and all information contained herein is the property of The Park Catalog. and is not to be reproduced without express written permission of this manufacturer. We assume no responsibility for unauthorized use of this drawing. The Park Catalog is not responsible for local permits, local code compliance and occupancy requirements.

SCALE: N.T.S.	APPROVED BY: / /	DRAWN BY:
DATE:		
TITLE: Transport Kit Assembly		
BLEACHER MODEL #:	DRAWING NUMBER: TD.1	

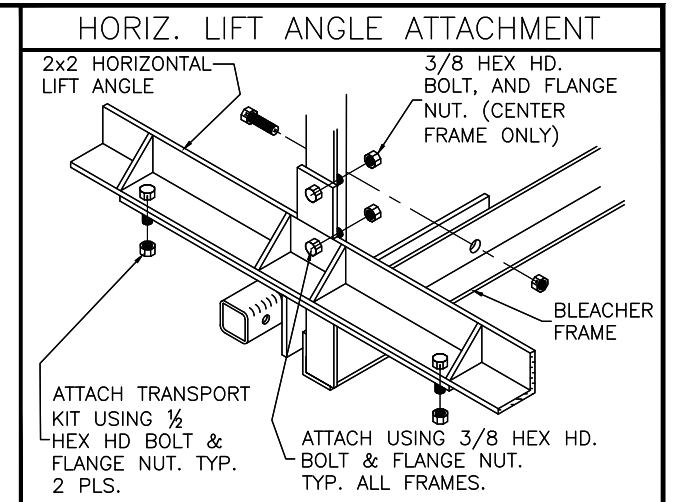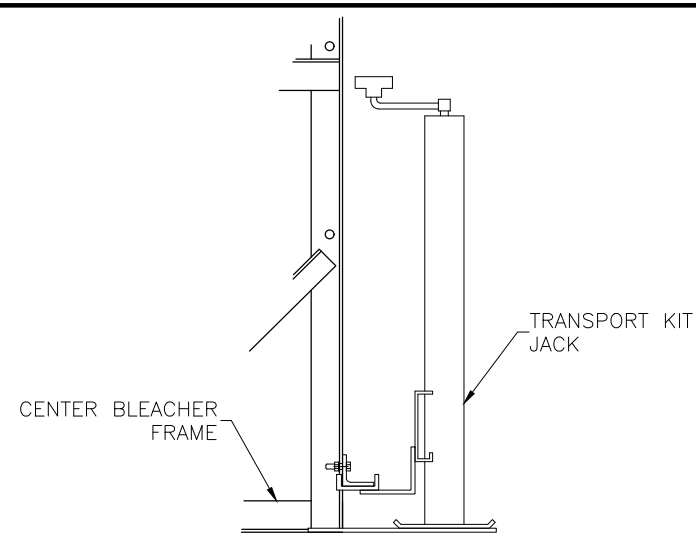
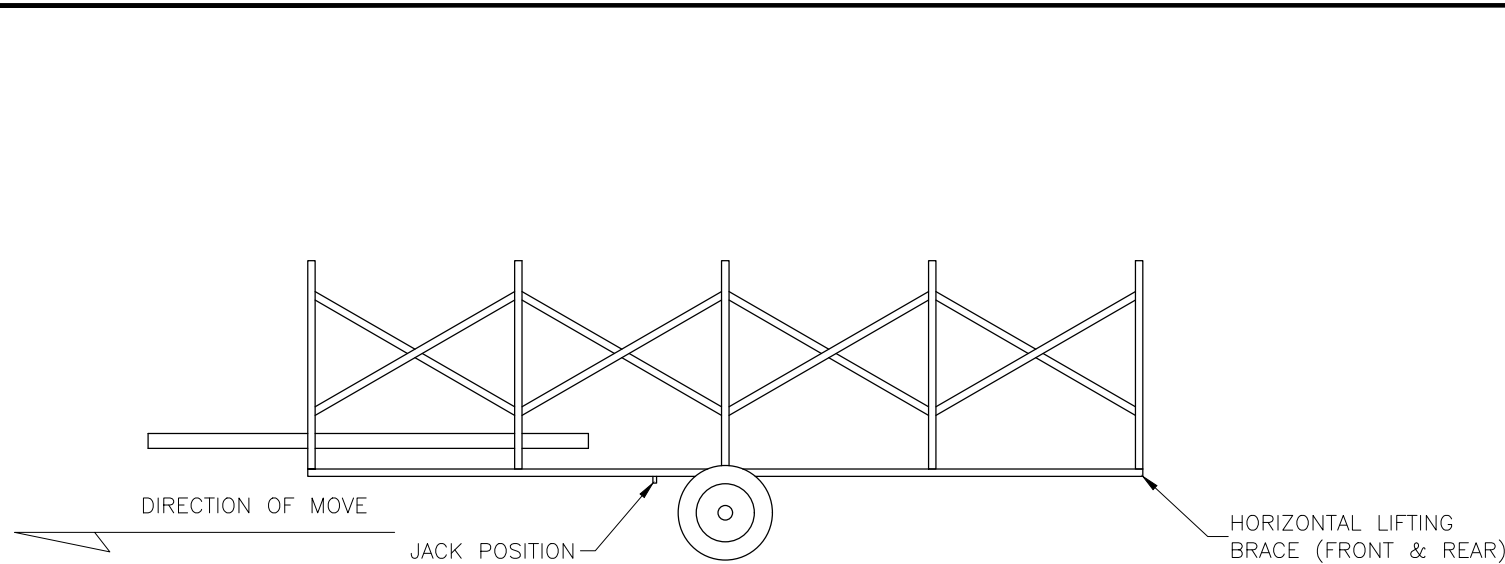


PLACE JACK ON UNDER SIDE OF HORIZONTAL BRACE APPROX. 14"–18" AWAY FROM CENTER FRAME, AS SHOWN. BLEACHER SHOULD ALWAYS BE ON SOLID, LEVEL GROUND, AND BE STABILIZED TO PREVENT MOVEMENT WHEN USING JACK.

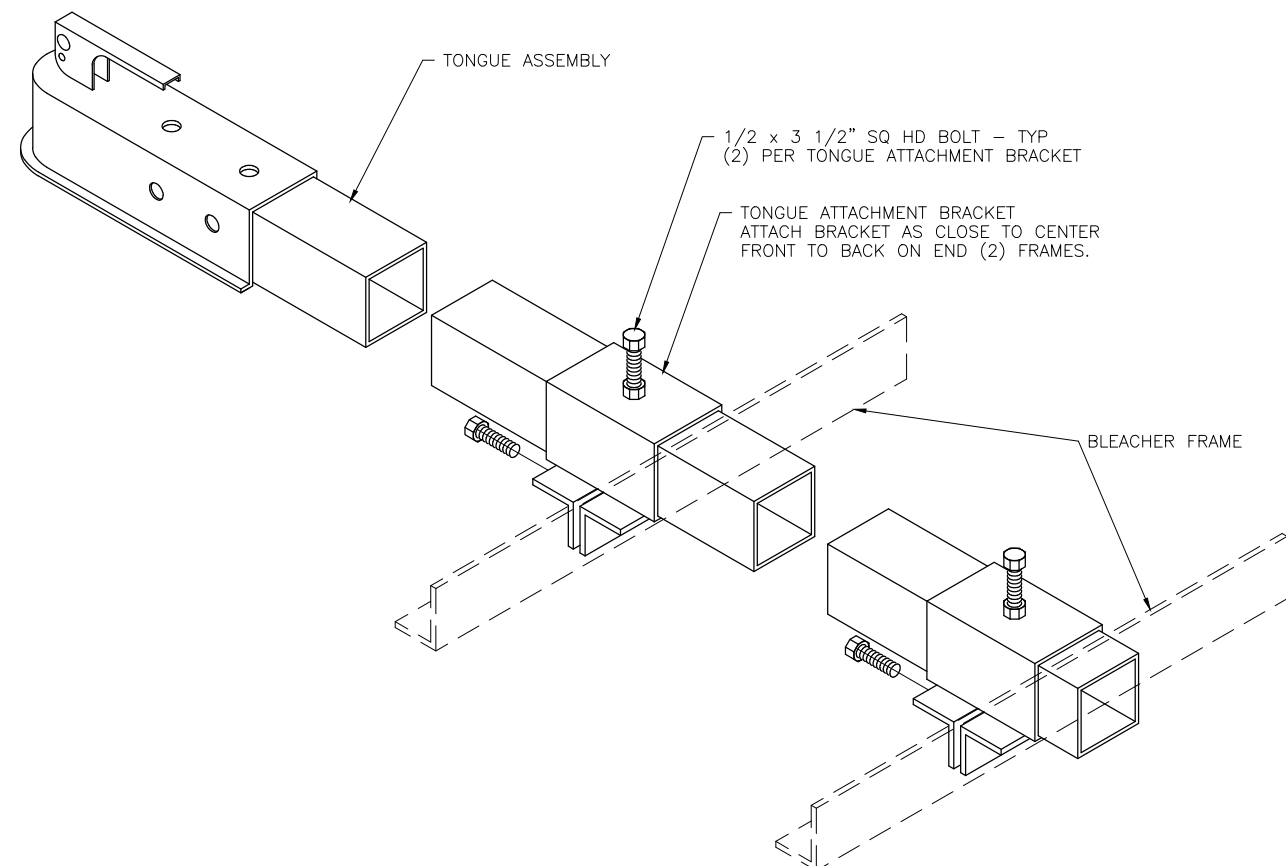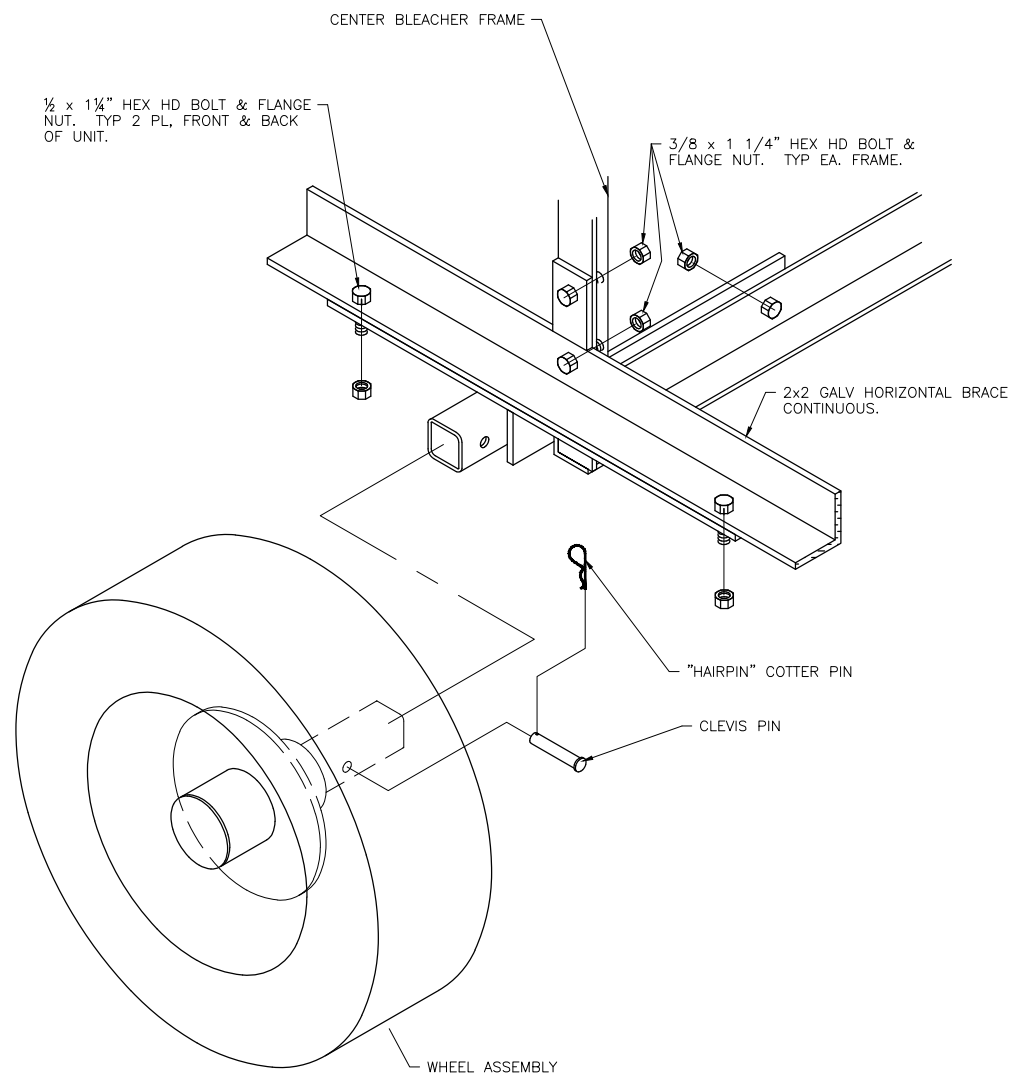

This drawing and all information contained herein is the property of The Park Catalog. and is not to be reproduced without express written permission of this manufacturer. We assume no responsibility for unauthorized use of this drawing. The Park Catalog is not responsible for local permits, local code compliance and occupancy requirements.

SCALE: N.T.S.	APPROVED BY: / /	DRAWN BY:
DATE:		
TITLE: Transport Kit Assembly Cont.		
BLEACHER MODEL #:	DRAWING NUMBER: TD.1	

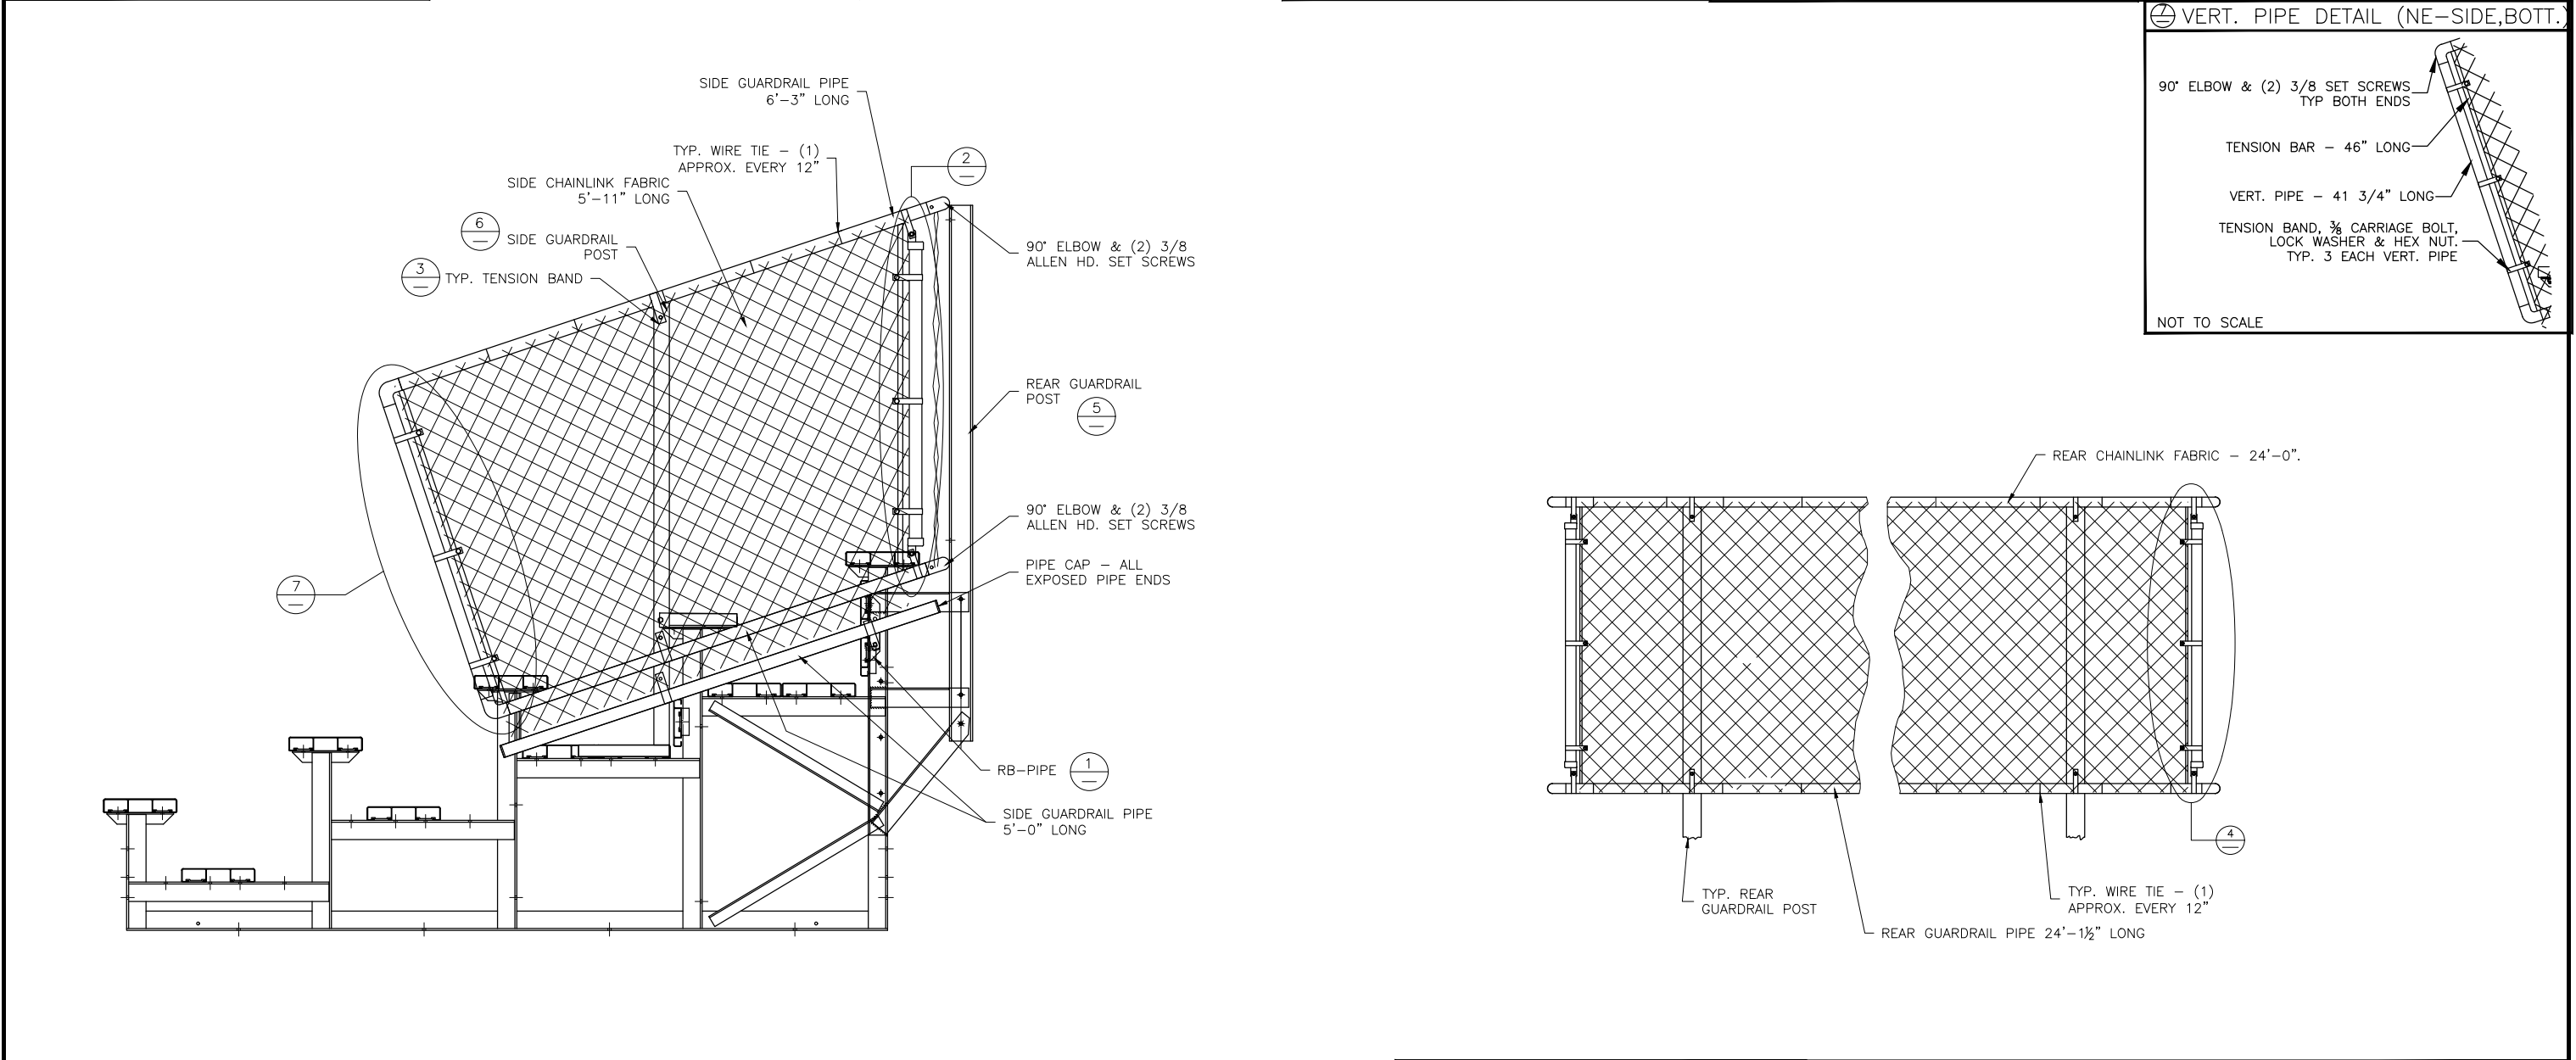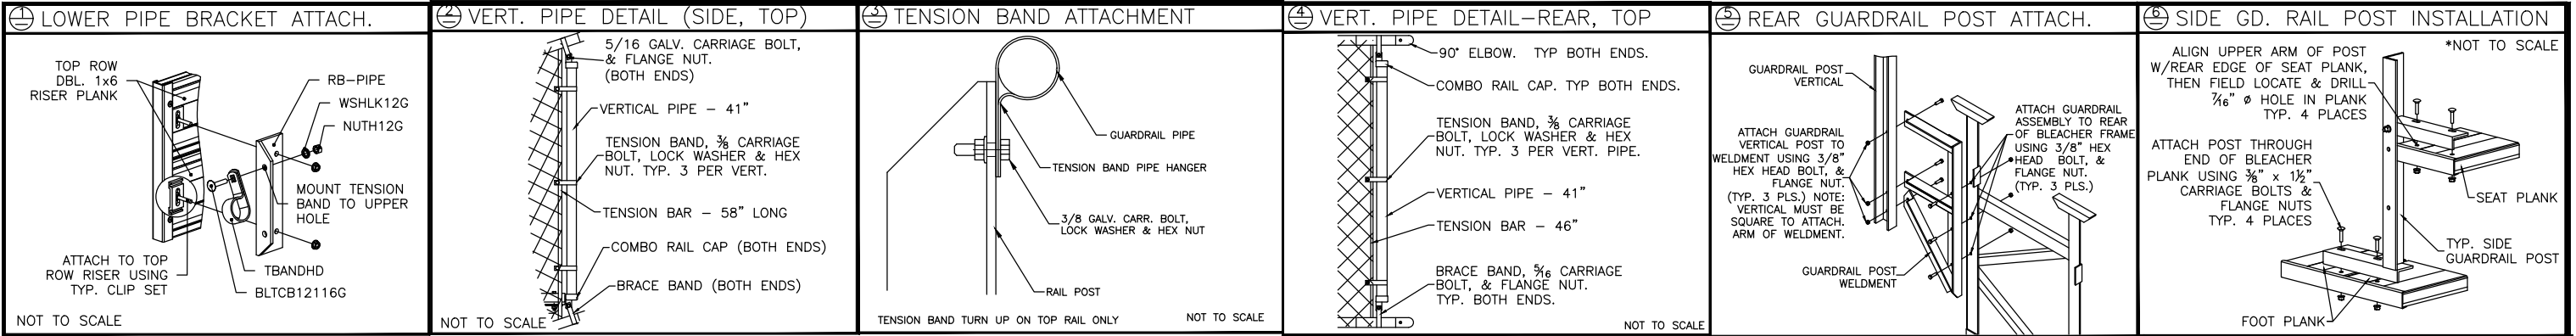

This drawing and all information contained herein is the property of The Park Catalog. and is not to be reproduced without express written permission of this manufacturer. We assume no responsibility for unauthorized use of this drawing. The Park Catalog is not responsible for local permits, local code compliance and occupancy requirements.

SCALE: N.T.S.	APPROVED BY: / /	DRAWN BY:
DATE:		
TITLE: Guard Rail Assembly		
BLEACHER MODEL #:		DRAWING NUMBER: TD.1