



MATERIAL FINISHES	
SEAT PLANK	ANODIZED
RISER PLANK	MILL FINISH
FOOT PLANK	MILL FINISH
CHAIN LINK	GALVANIZED

10 Row Transportable Bleacher - Baseline Series

Item No: 569-1306


Bleacher Length: 24'

DRAWING REFERENCE NUMBER:	
DRAWING SHEET INDEX	
1.CS	COVER SHEET
2.TD	SEATING PLAN
3.FP	FOUNDATION PLAN
4.ID	FRAME IDENTIFICATION
5.BA	BLEACHER ASSEMBLY PREP
6.BA	BLEACHER ASSEMBLY – BRACING
7.BA	BLEACHER ASSEMBLY SECTION VIEW
8.AP	ANCHORING PLAN
9.PF	PLANK & FRAMING PLAN
10.GR	GUARDRAIL ASSEMBLY
11.DS	TYPICAL BLEACHER ASSEMBLY DETAILS

RECOMMENDED TOOLS		
SOCKET WRENCH	POP RIVET GUN	CORDLESS DRILL
½" DEEP WELL SOCKET	LEVEL	⅝" DRILL BIT
⅝" DEEP WELL SOCKET	RUBBER MALLET	⅞" DRILL BIT
TAPE MEASURE	GLOVES	SAFETY GLASSES


	This drawing and all information contained herein is the property of The Park Catalog. and is not to be reproduced without express written permission of this manufacturer. We assume no responsibility for unauthorized use of this drawing. The Park Catalog is not responsible for local permits, local code compliance and occupancy requirements.				
	MODEL:				
	DESCRIPTION:				
	DRAWN BY:	DATE:	REVISION:	SCALE: N.T.S.	SHEET NUMBER: 1.CS

PRE-ASSEMBLE X-BRACE PAIR(S)

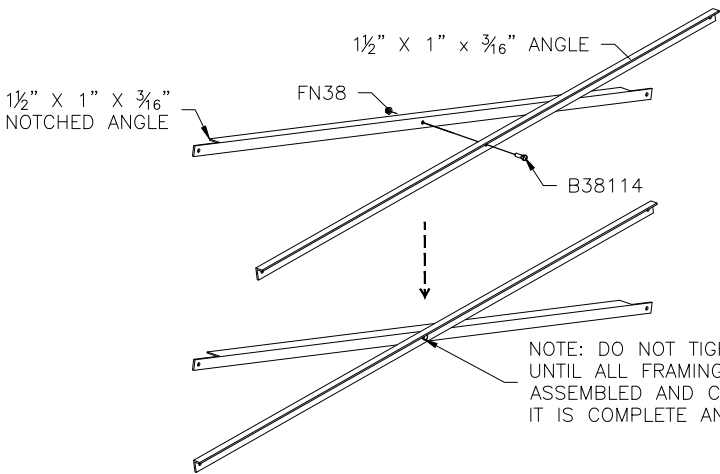



BRACING CHART

	ROW 3	ROW 4	ROW 6	ROW 8	ROW 10
ALL BAYS	5'-8 5/8" X-BRACE	5'-11 1/4" X-BRACE	6'-5" X-BRACE	7'-2 5/8" X-BRACE	6'-1 7/8" X-BRACE
					5'-7 1/2" SPACER BRACE
					5'-10 3/8" X-BRACE

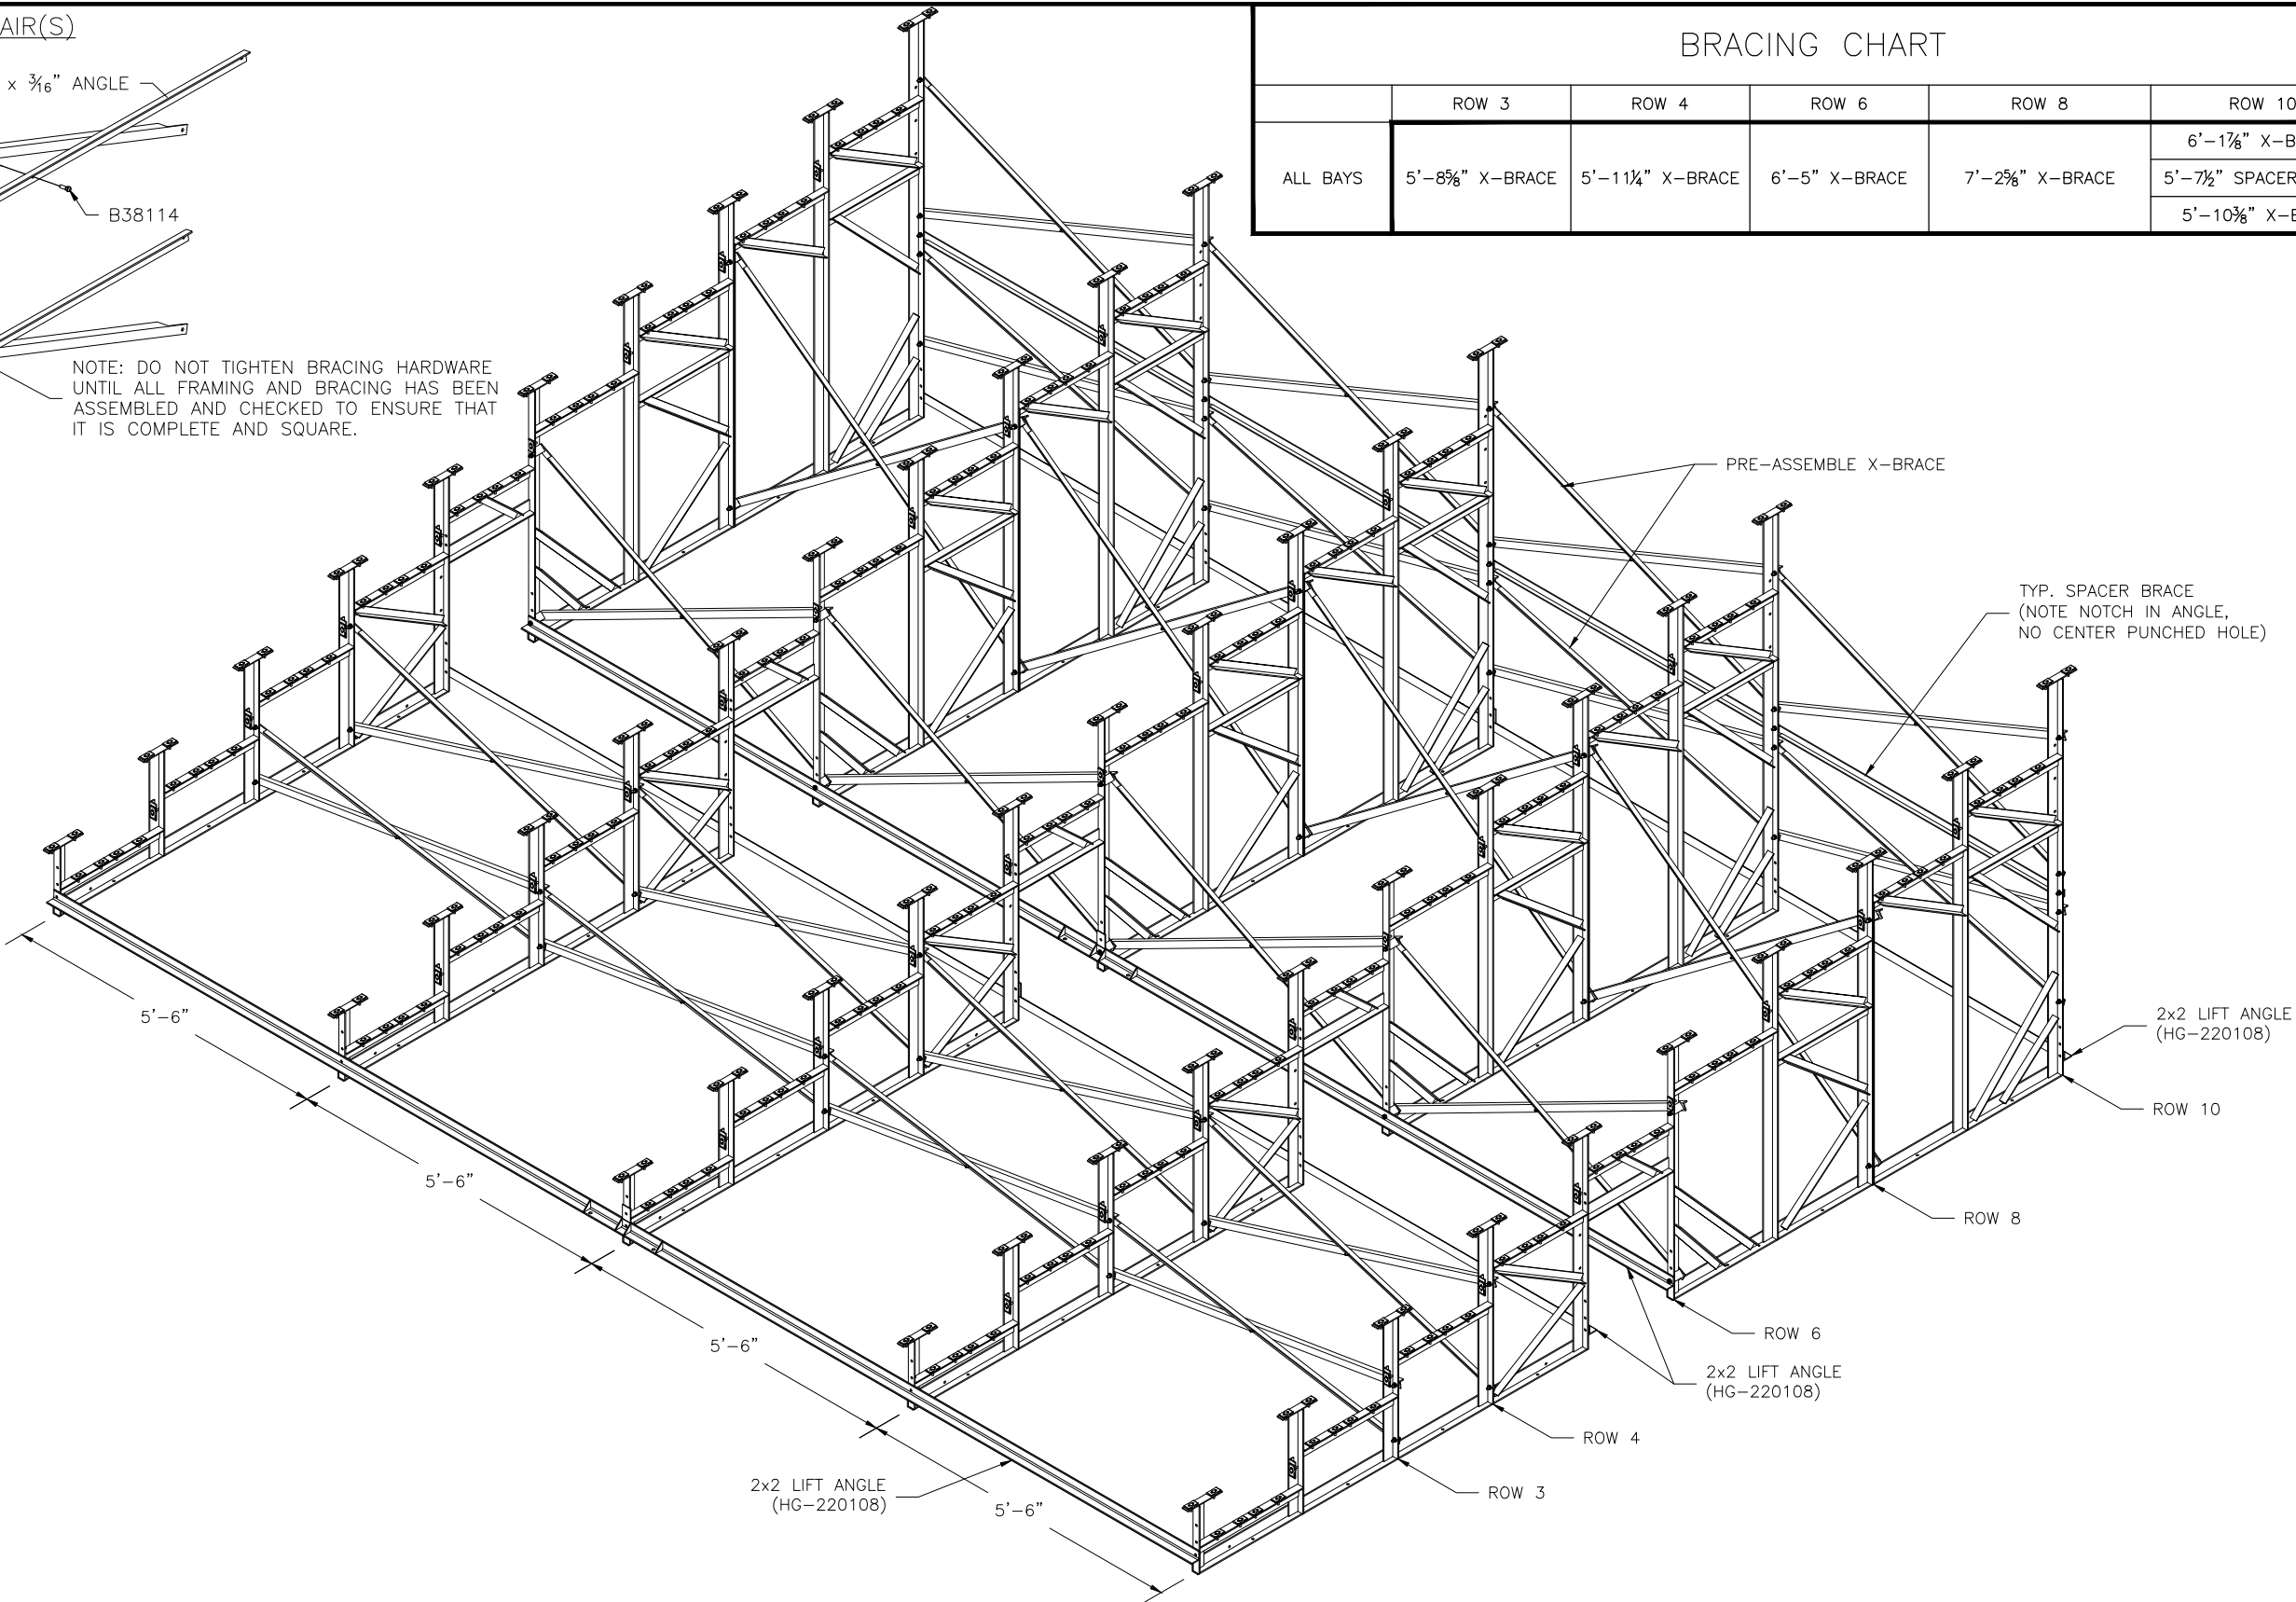


This drawing and all information contained herein is the property of The Park Catalog, and is not to be reproduced without express written permission of this manufacturer. We assume no responsibility for unauthorized use of this drawing. The Park Catalog is not responsible for local permits, local code compliance and occupancy requirements.

PROJECT/SITE:				
DESCRIPTION:				
DRAWN BY:	DATE:	REVISION:	SCALE: N.T.S.	SHEET NUMBER: 3,BA

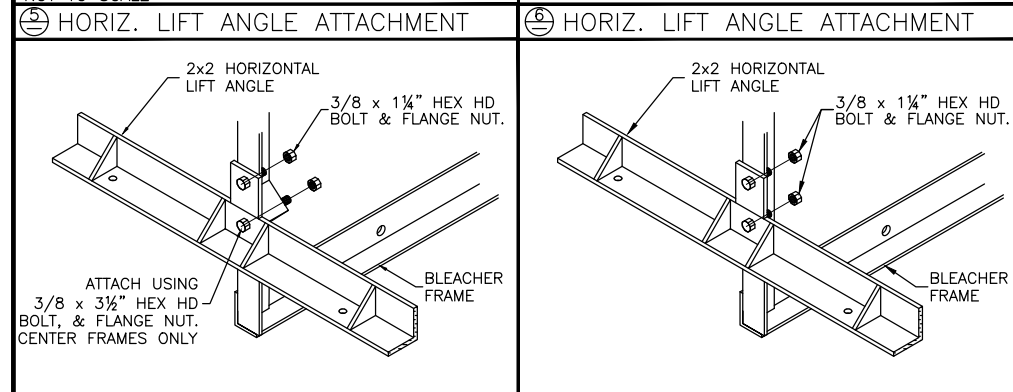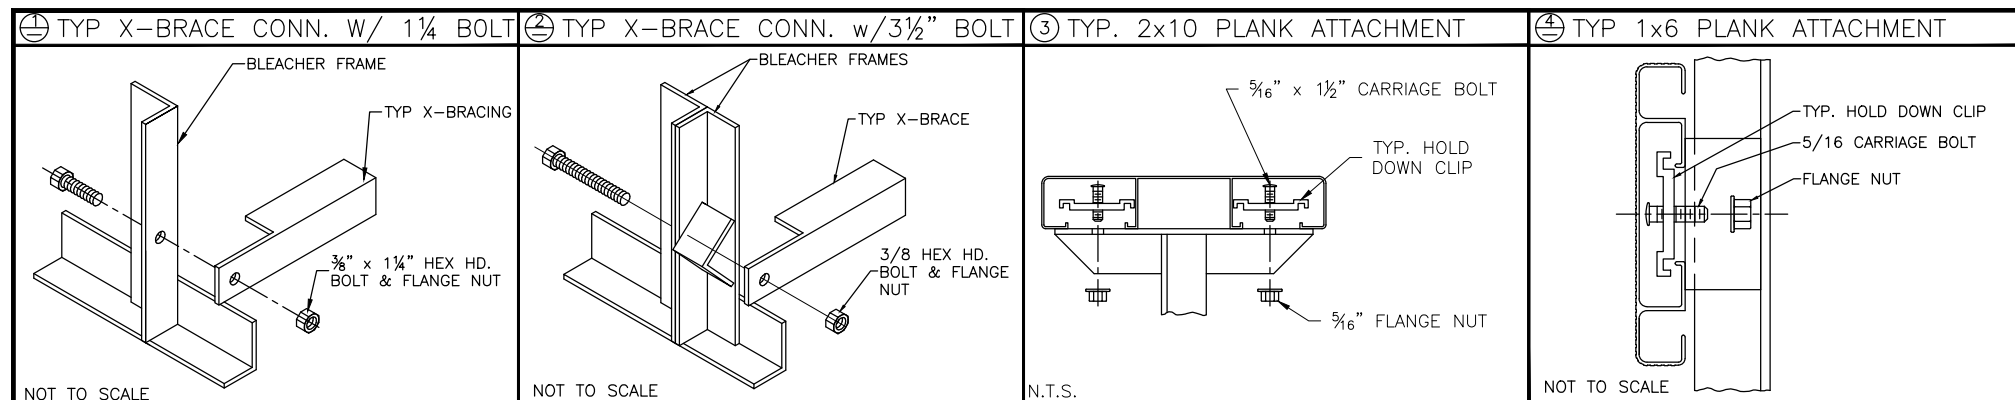




INSTALLATION NOTE: INSTALL REAR GUARDRAIL POST BEFORE INSTALLING ROW 10 X-BRACING. IF THIS IS NOT DONE, THE INSTALLED X-BRACING WILL HAVE TO BE LOOSENEED TO INSTALL REAR GUARDRAIL POST.

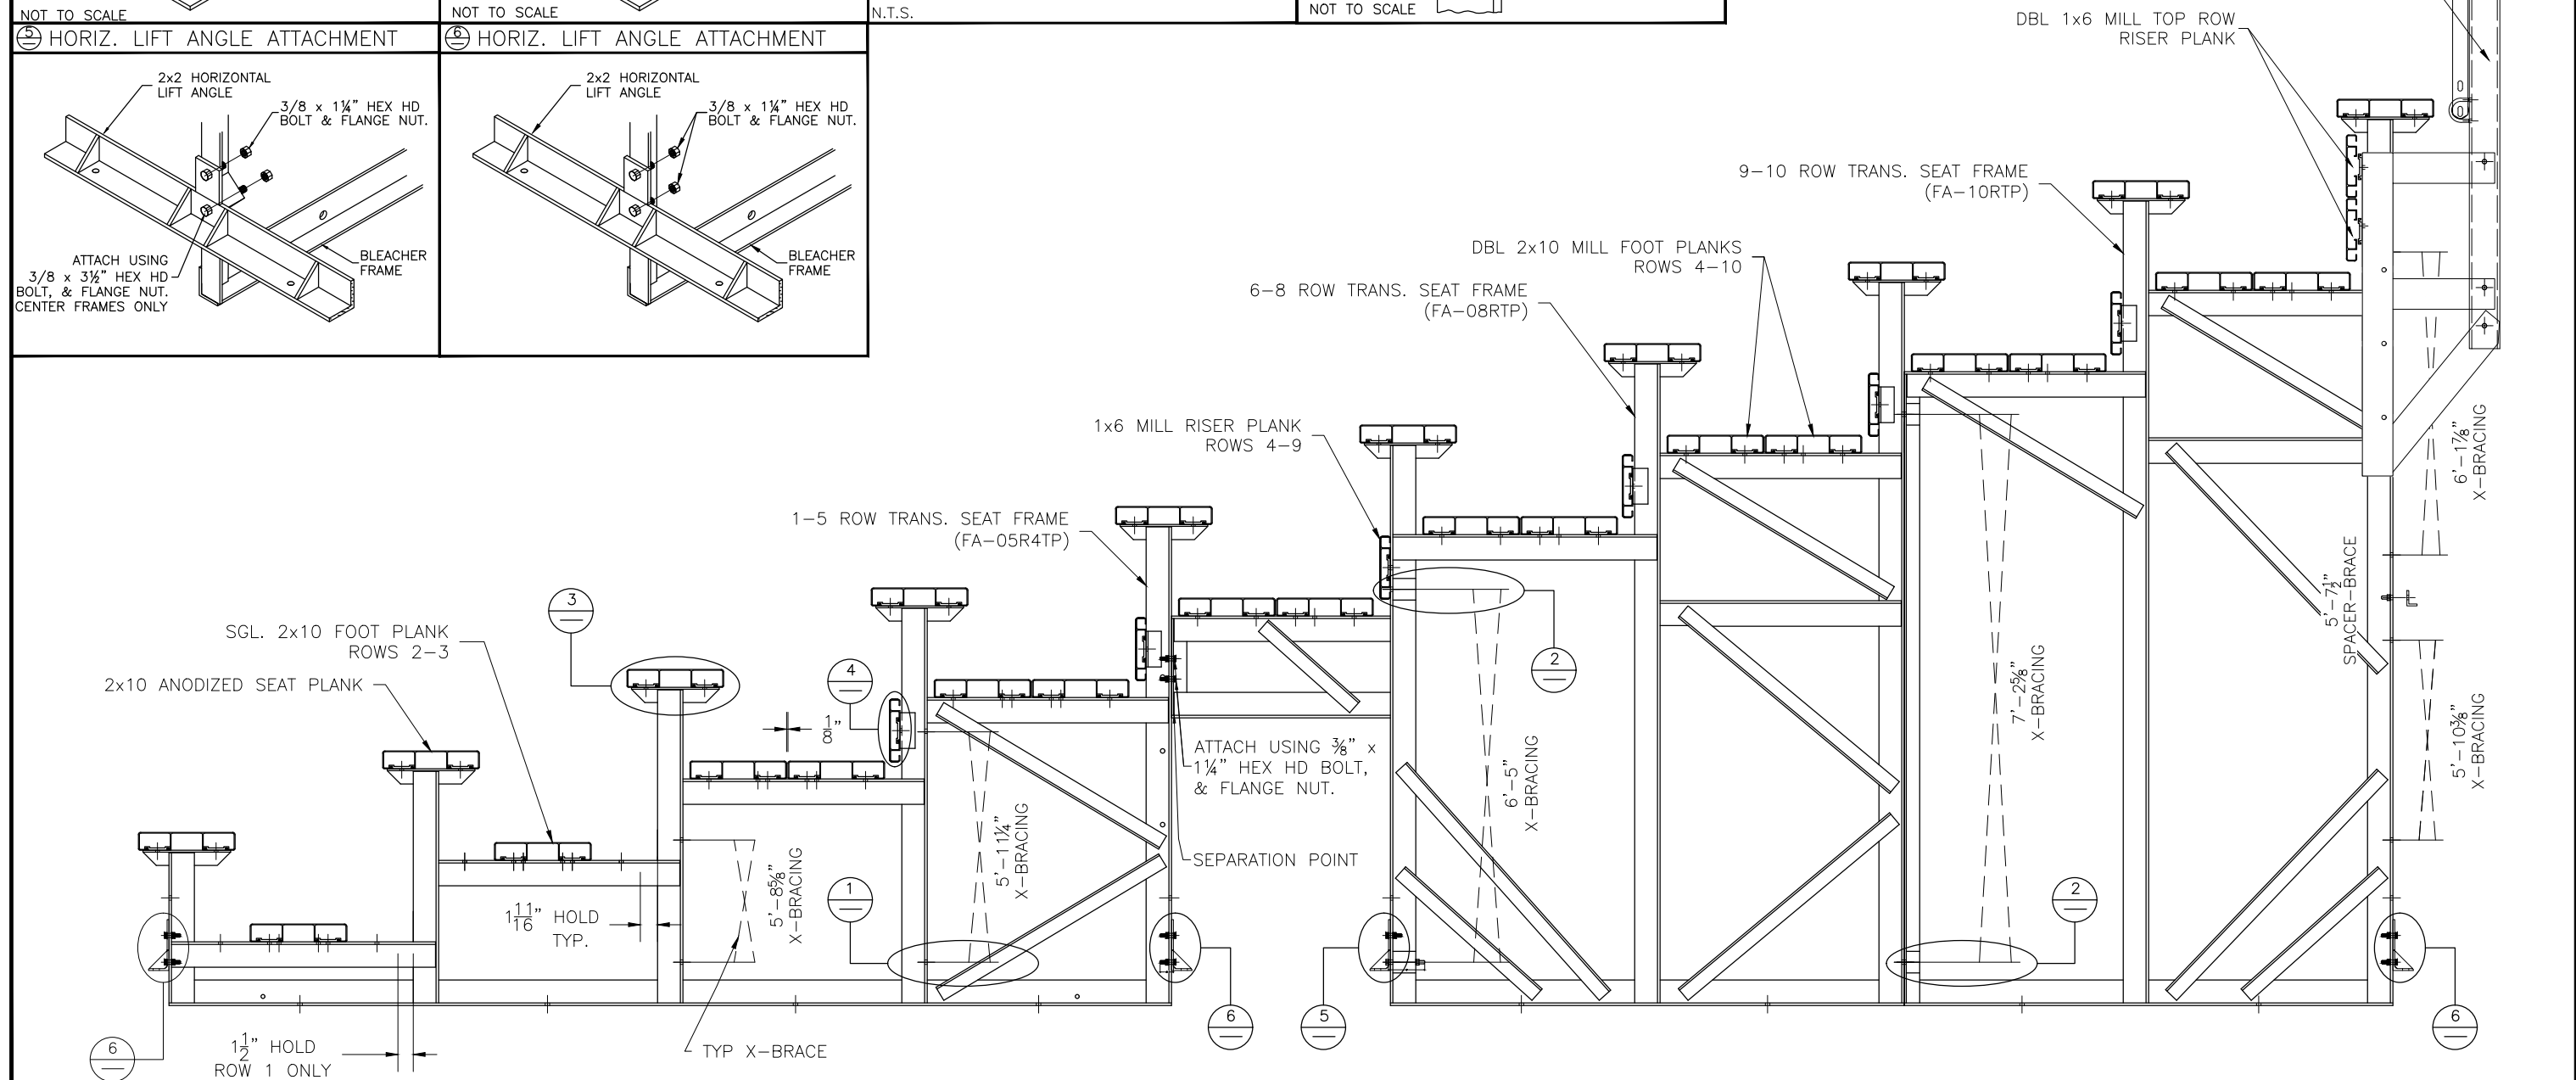

This drawing and all information contained herein is the property of The Park Catalog. and is not to be reproduced without express written permission of this manufacturer. We assume no responsibility for unauthorized use of this drawing. The Park Catalog is not responsible for local permits, local code compliance and occupancy requirements.

PROJECT/SITE:				
DESCRIPTION:				
DRAWN BY:	DATE:	REVISION:	SCALE: N.T.S.	SHEET NUMBER: 4,BA


DETAIL 'A' — GROUND SILL ATTACHMENT

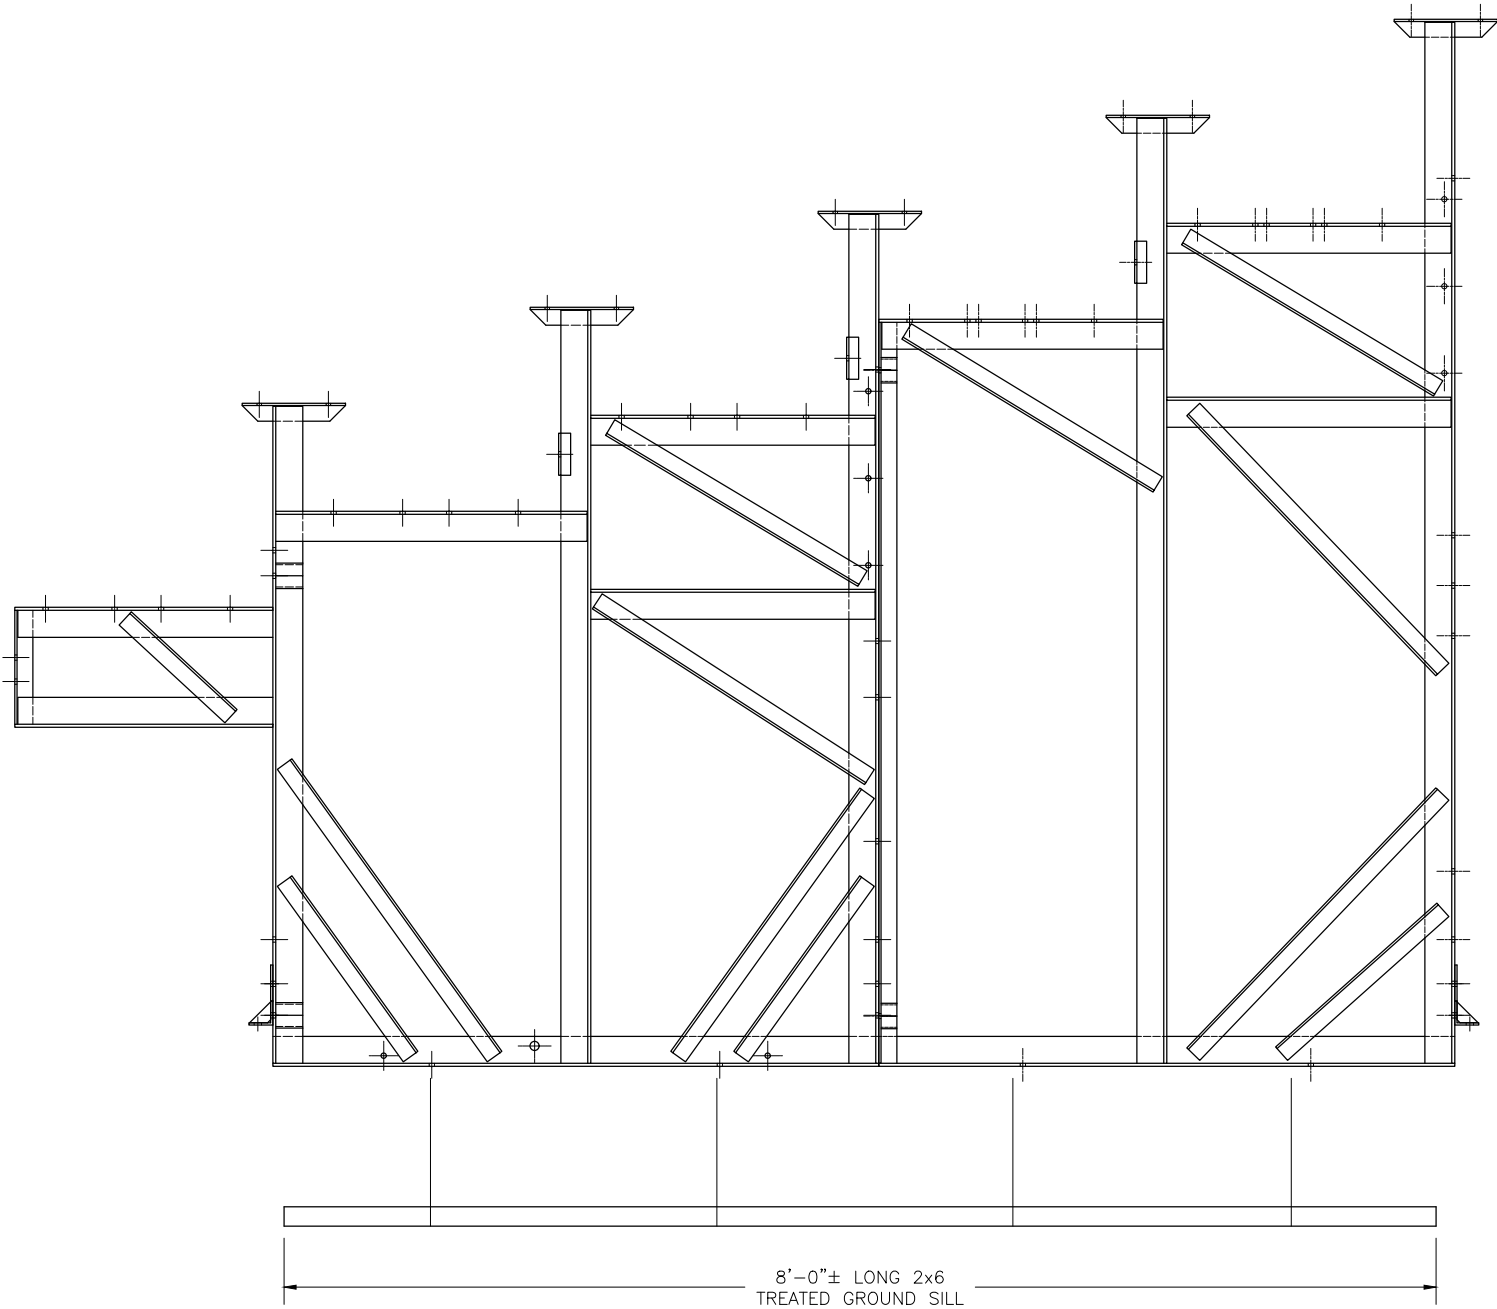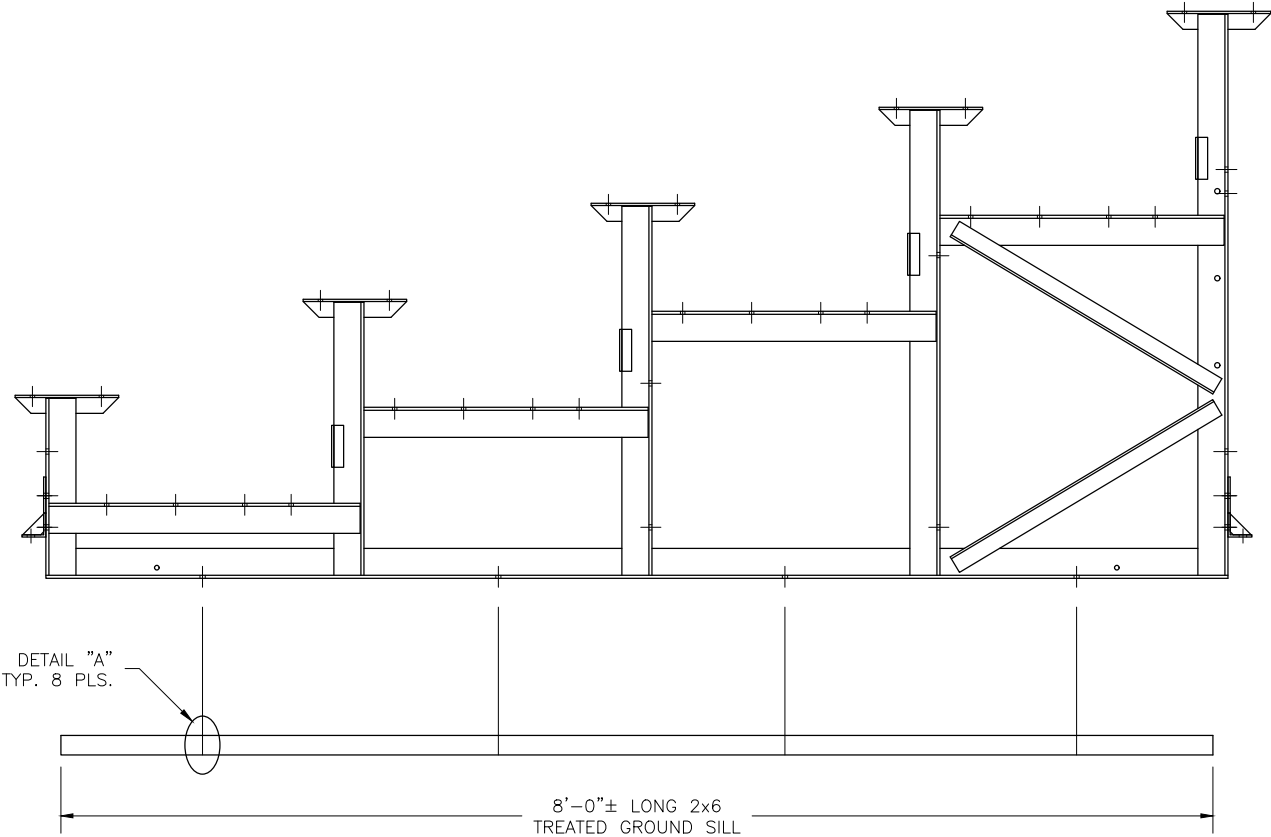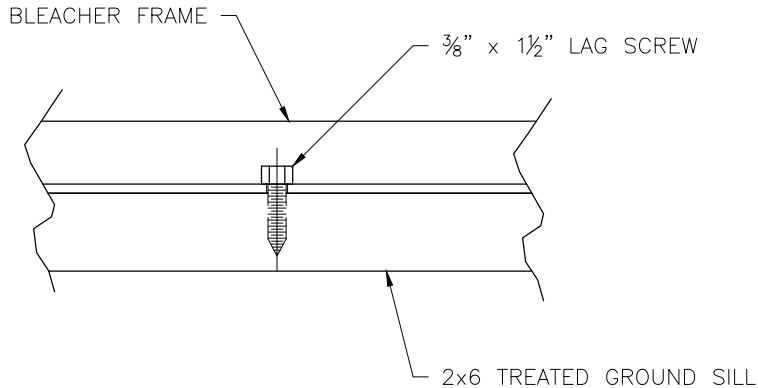



This drawing and all information contained herein is the property of The Park Catalog, and is not to be reproduced without express written permission of this manufacturer. We assume no responsibility for unauthorized use of this drawing. The Park Catalog is not responsible for local permits, local code compliance and occupancy requirements.

PROJECT/SITE:				
DESCRIPTION:				
DRAWN BY:	DATE:	REVISION:	SCALE: N.T.S.	SHEET NUMBER: 5.GS

FRAMING PLAN

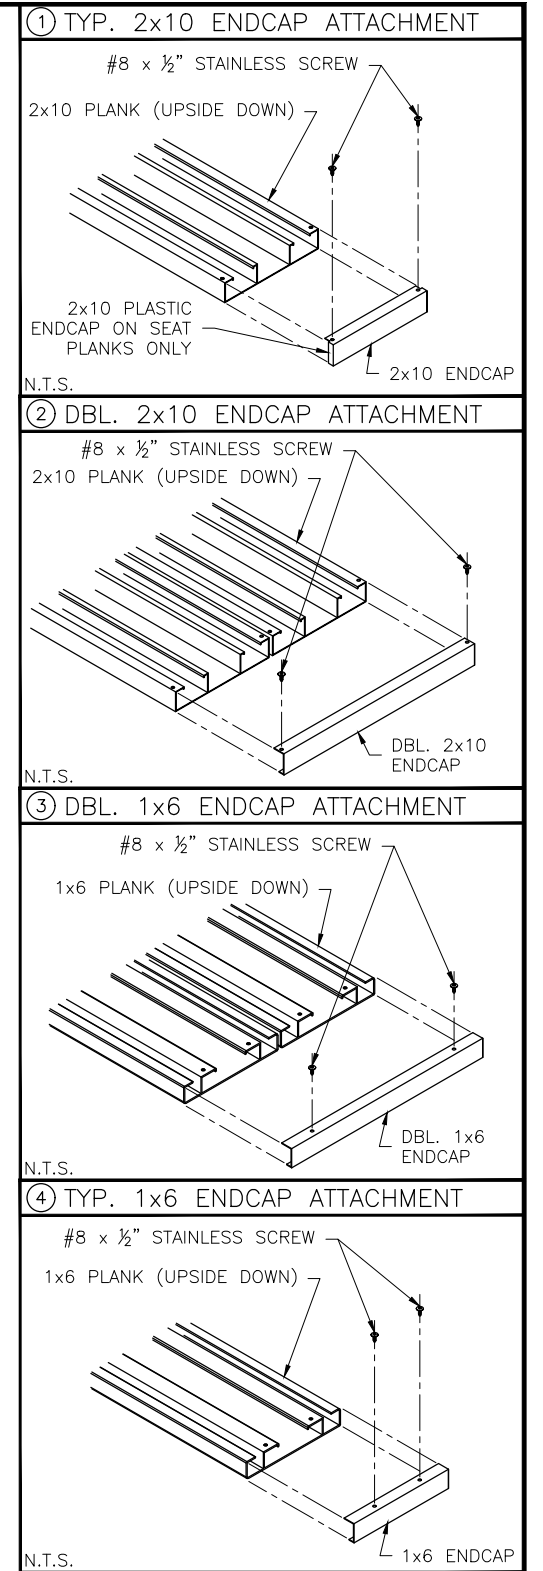


PROJECT/SITE:				
DESCRIPTION:				
DRAWN BY:	DATE:	REVISION:	SCALE: N.T.S.	SHEET NUMBER: 6.PF

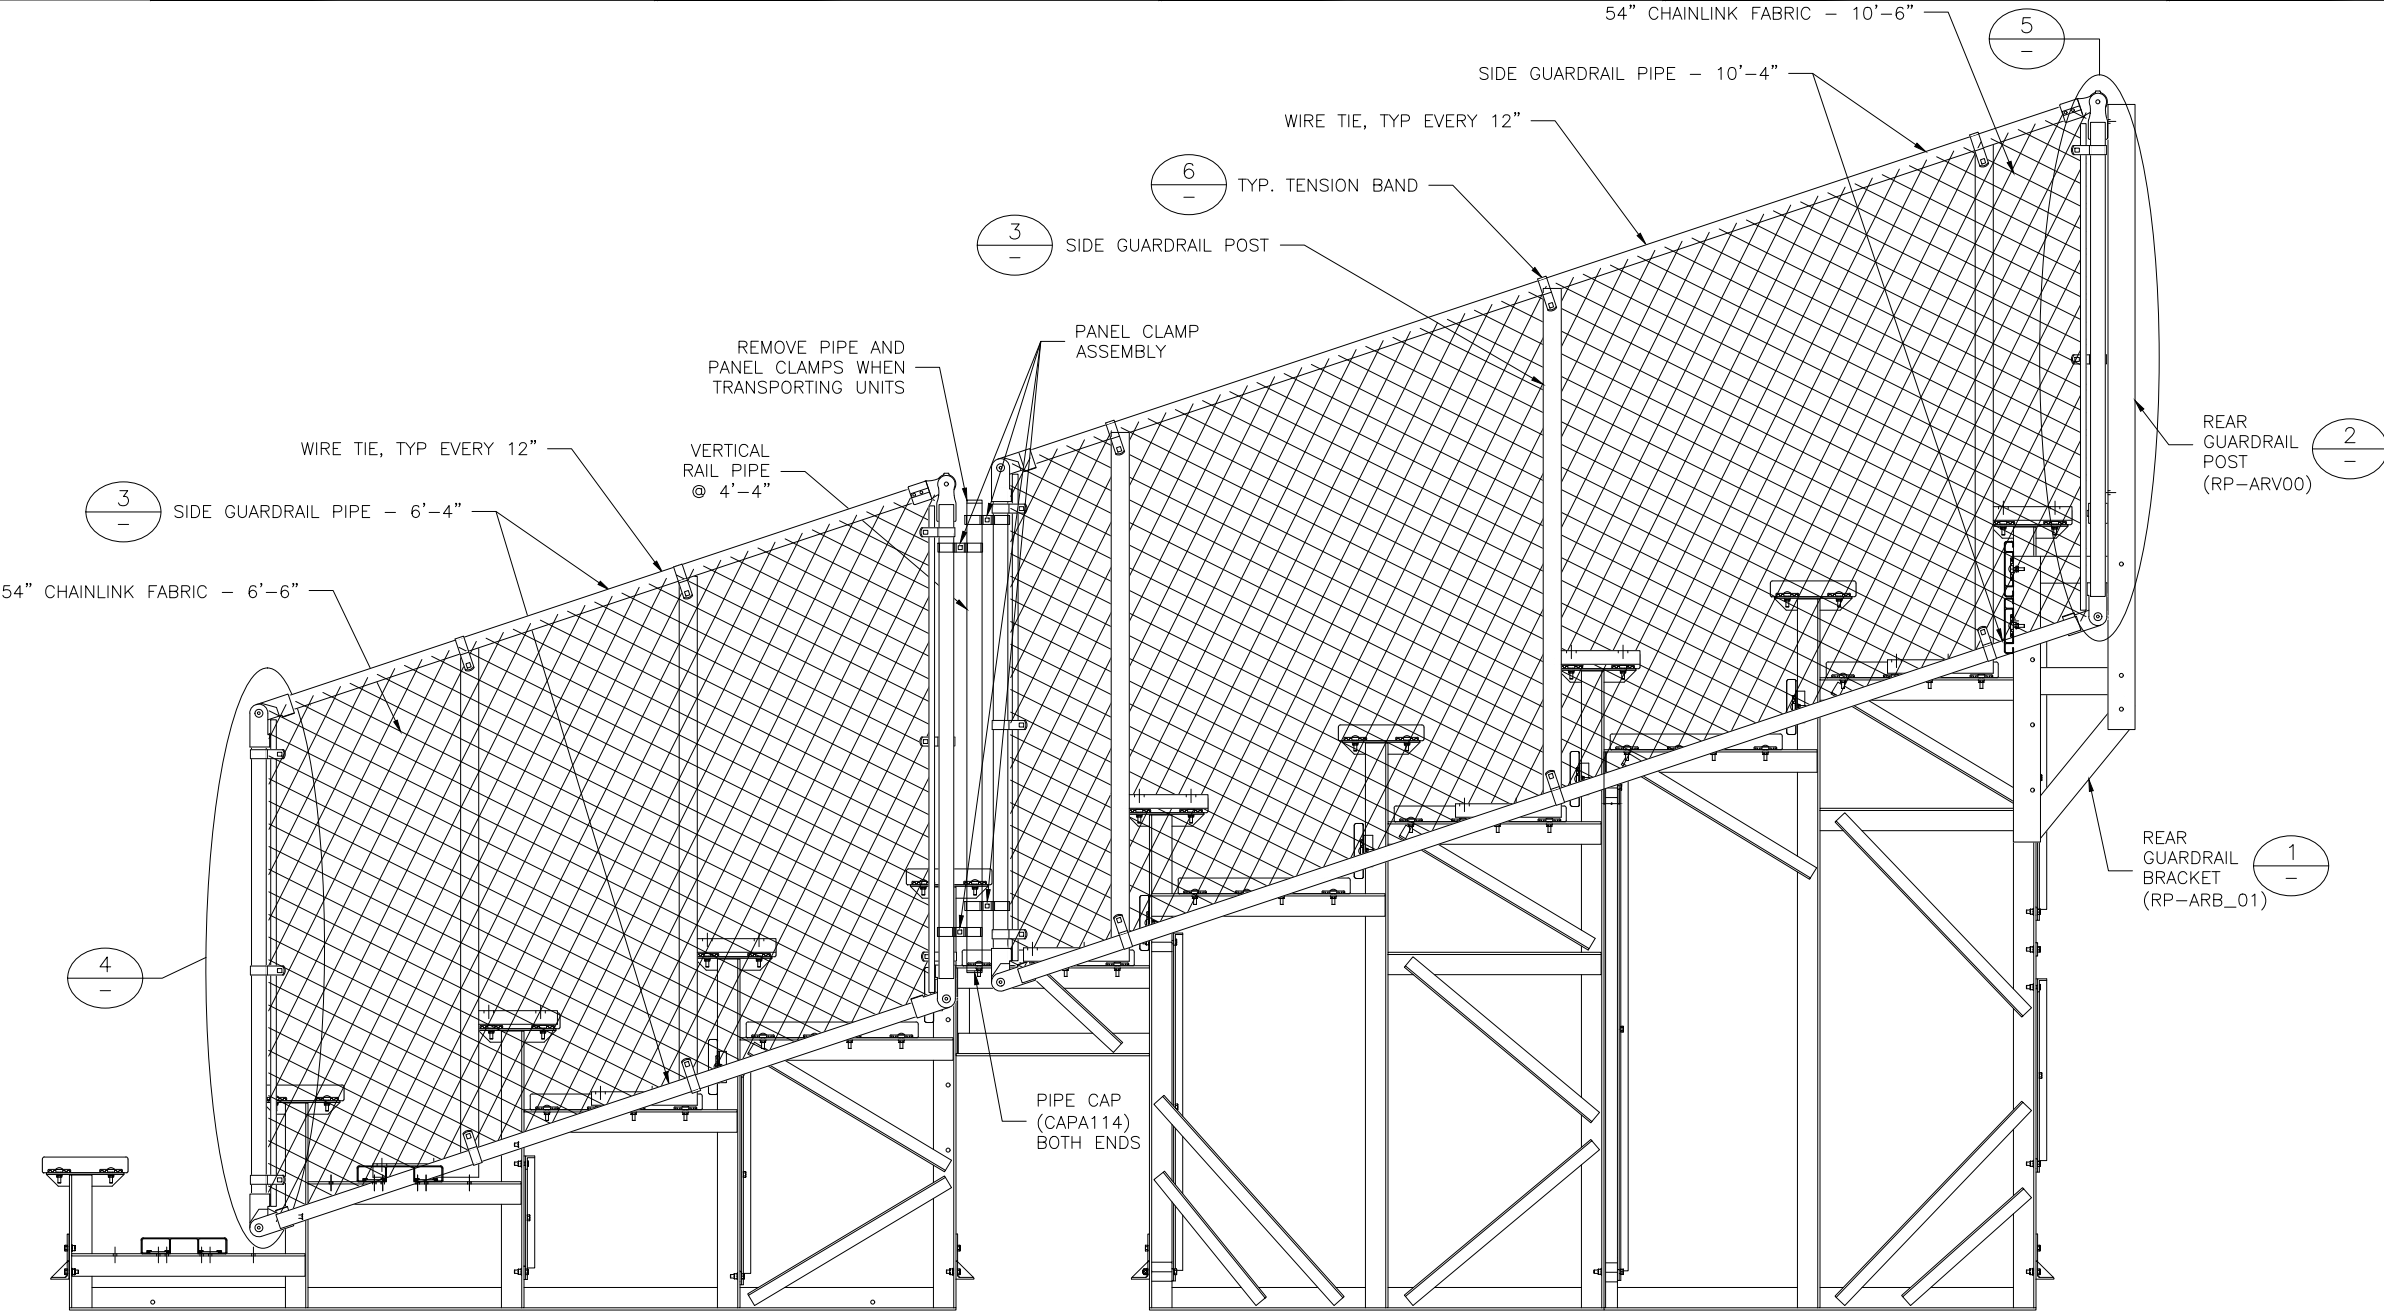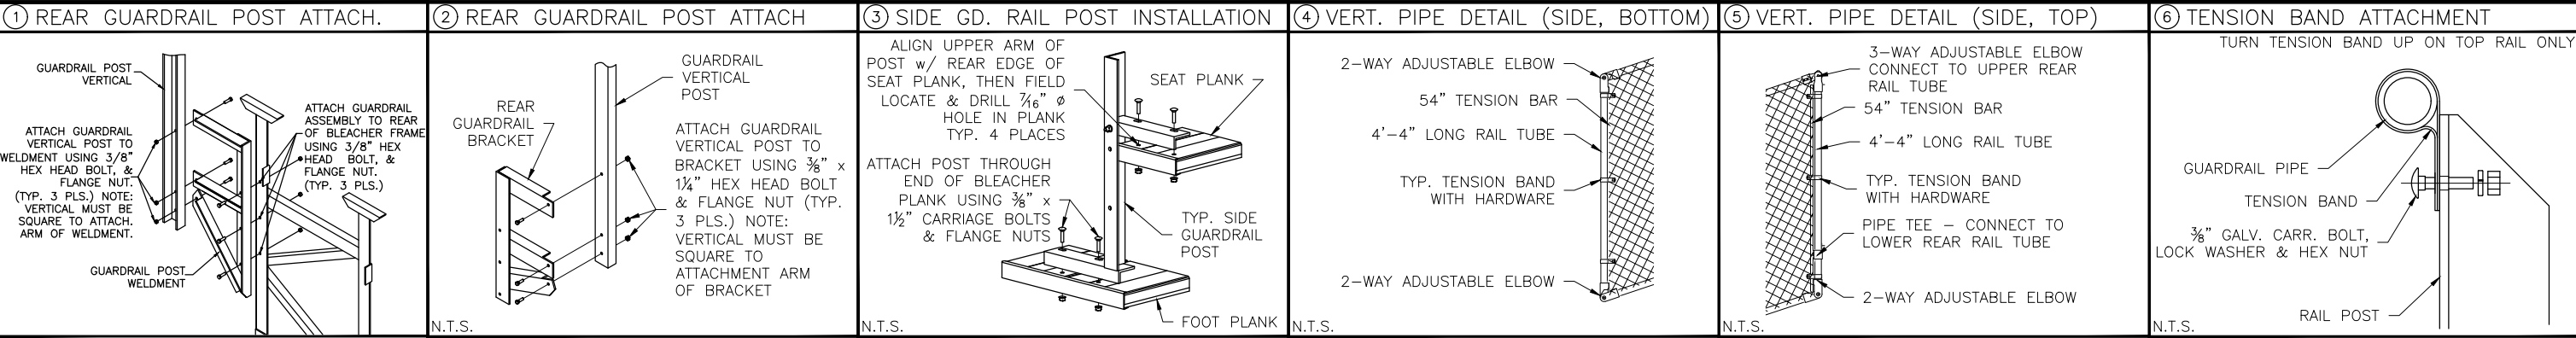


This drawing and all information contained herein is the property of The Park Catalog. and is not to be reproduced without express written permission of this manufacturer. We assume no responsibility for unauthorized use of this drawing. The Park Catalog is not responsible for local permits, local code compliance and occupancy requirements.		PROJECT/SITE:			
		DESCRIPTION:			
		DRAWN BY:	DATE:	REVISION:	SCALE: N.T.S. SHEET NUMBER: 7.GR

DETAIL A
SPECTATOR RIGHT SIDE GUARDRAIL CONNECTION


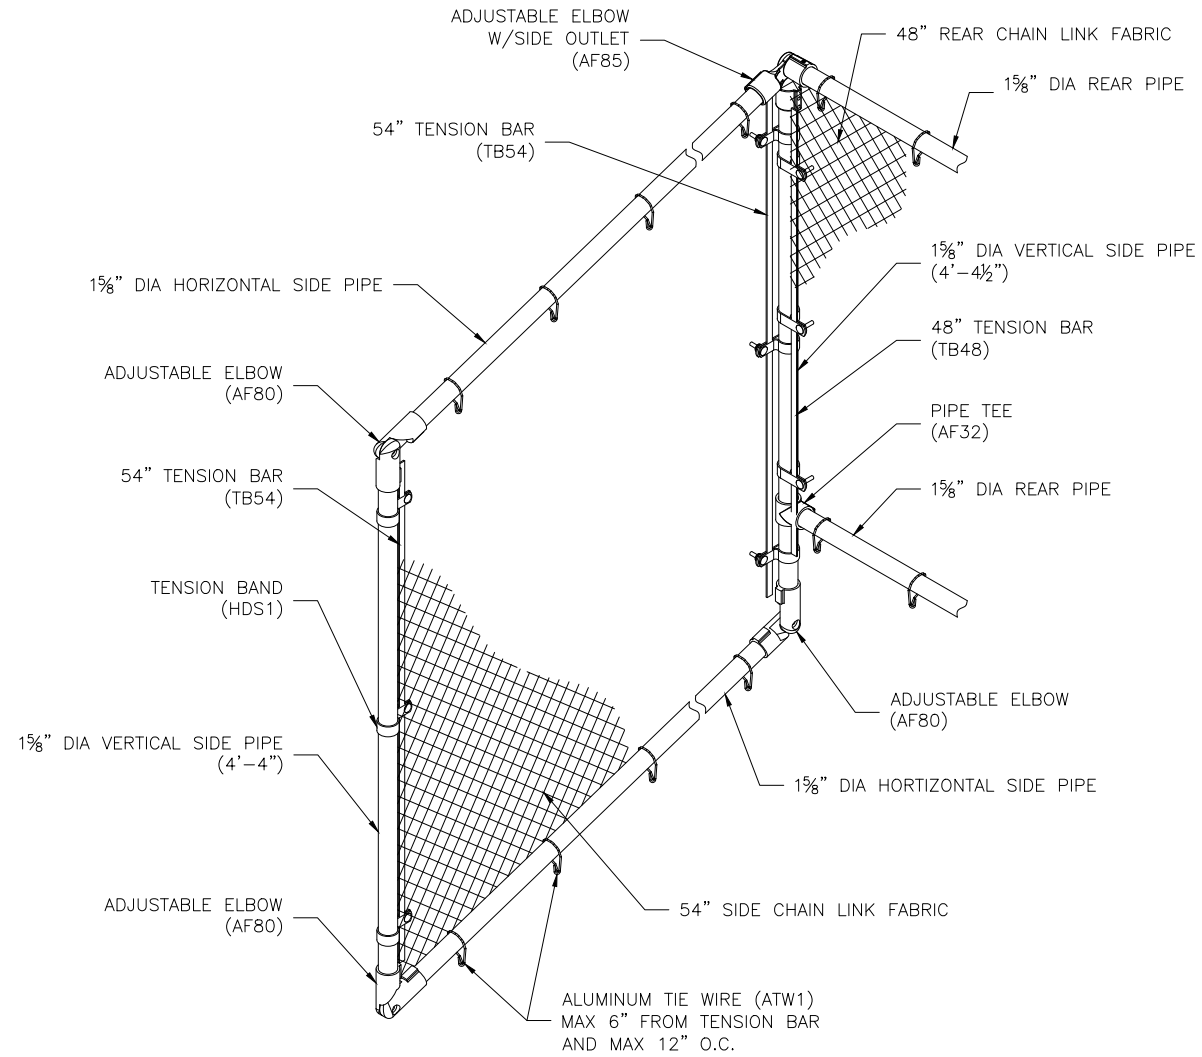


REAR GUARDRAIL
AS VIEWED FROM THE REAR

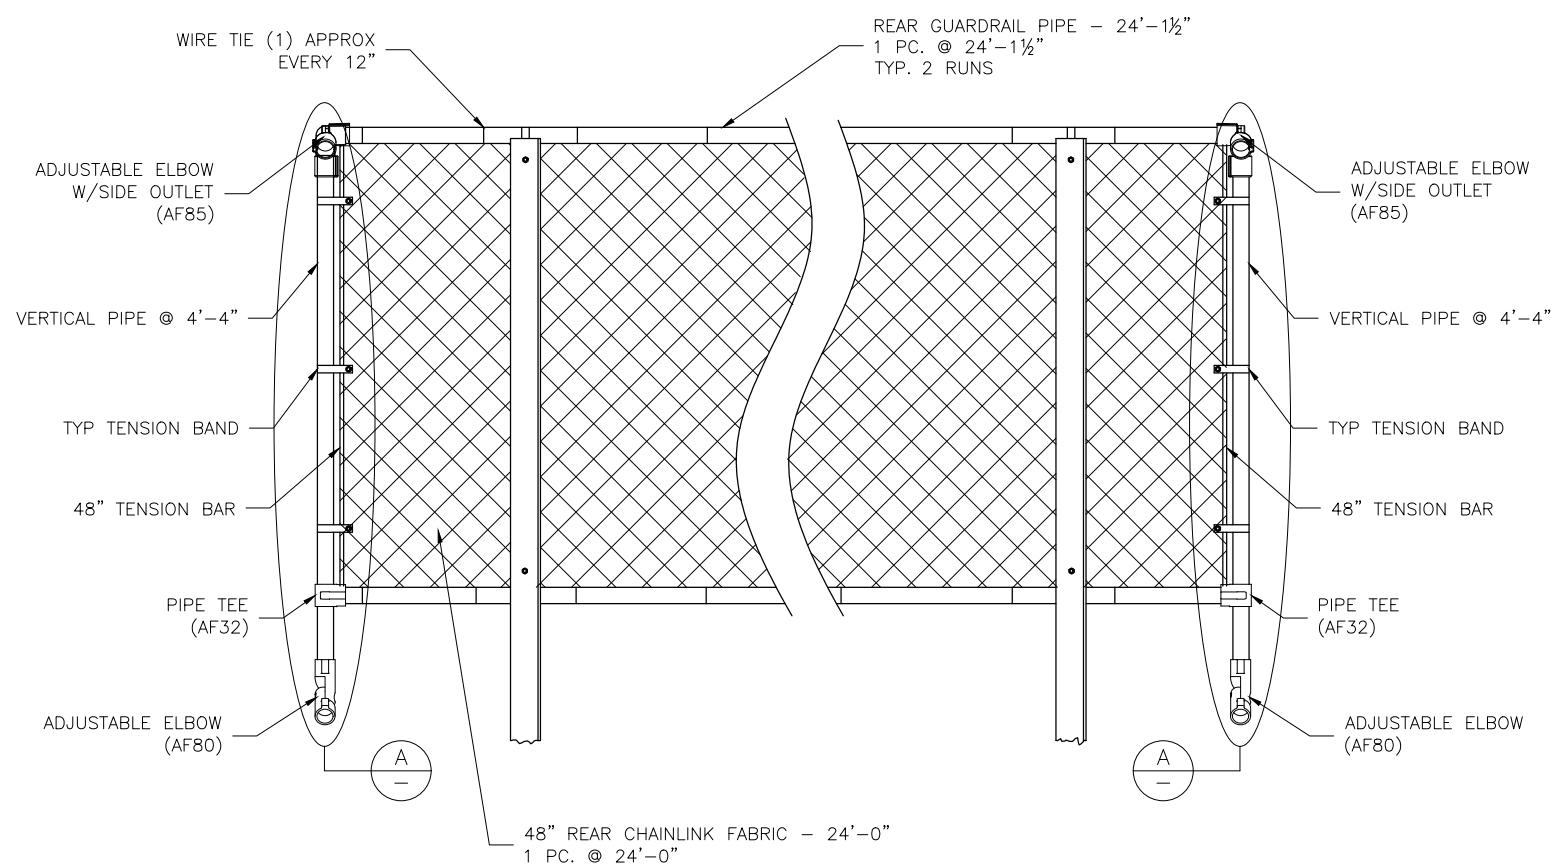

This drawing and all information contained herein is the property of The Park Catalog. and is not to be reproduced without express written permission of this manufacturer. We assume no responsibility for unauthorized use of this drawing. The Park Catalog is not responsible for local permits, local code compliance and occupancy requirements.

PROJECT/SITE:				
DESCRIPTION:				
DRAWN BY:	DATE:	REVISION:	SCALE: N.T.S.	SHEET NUMBER: 8.GR

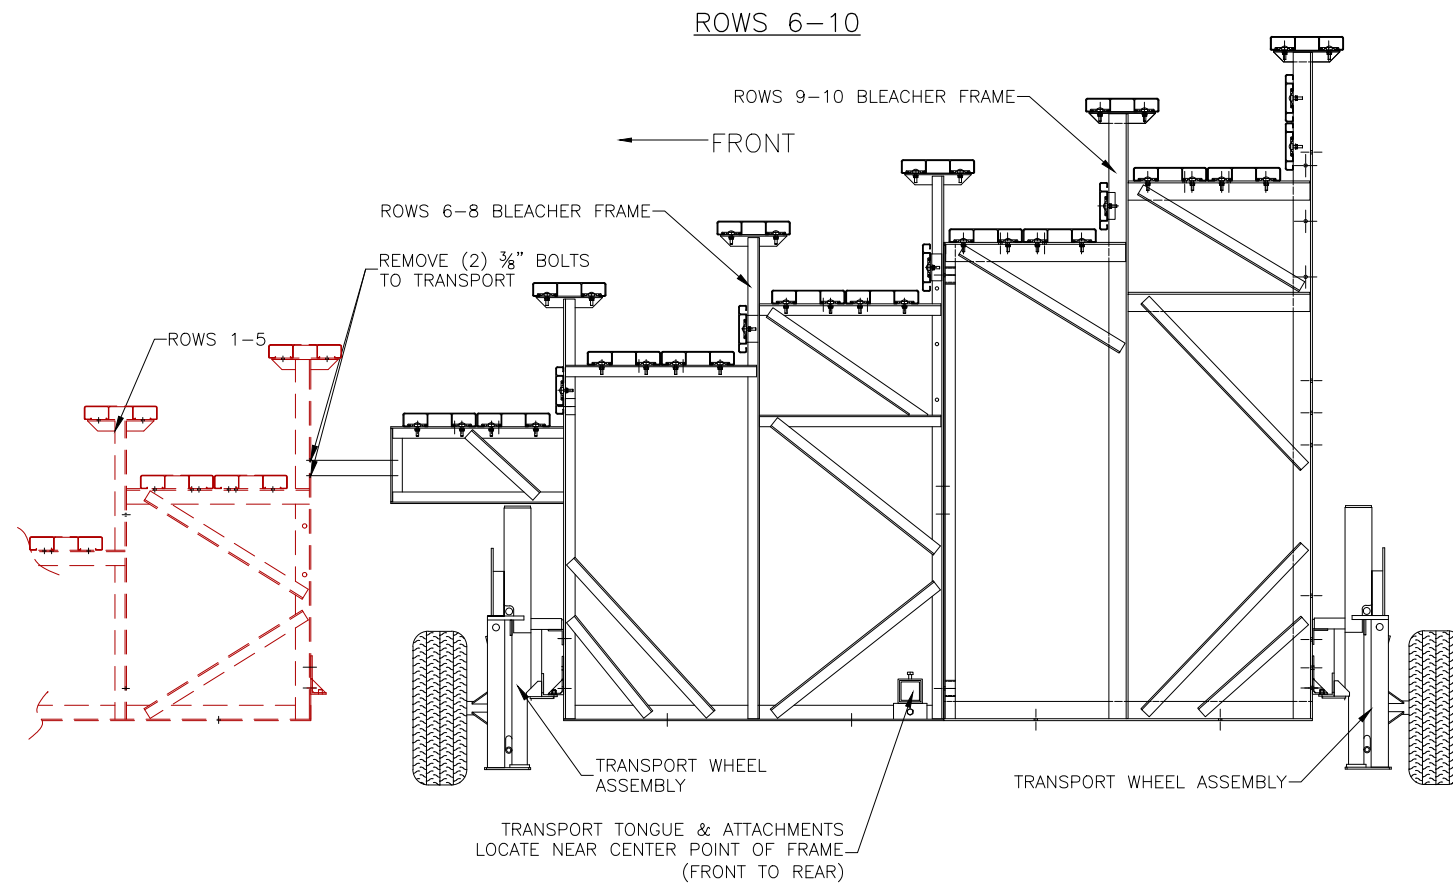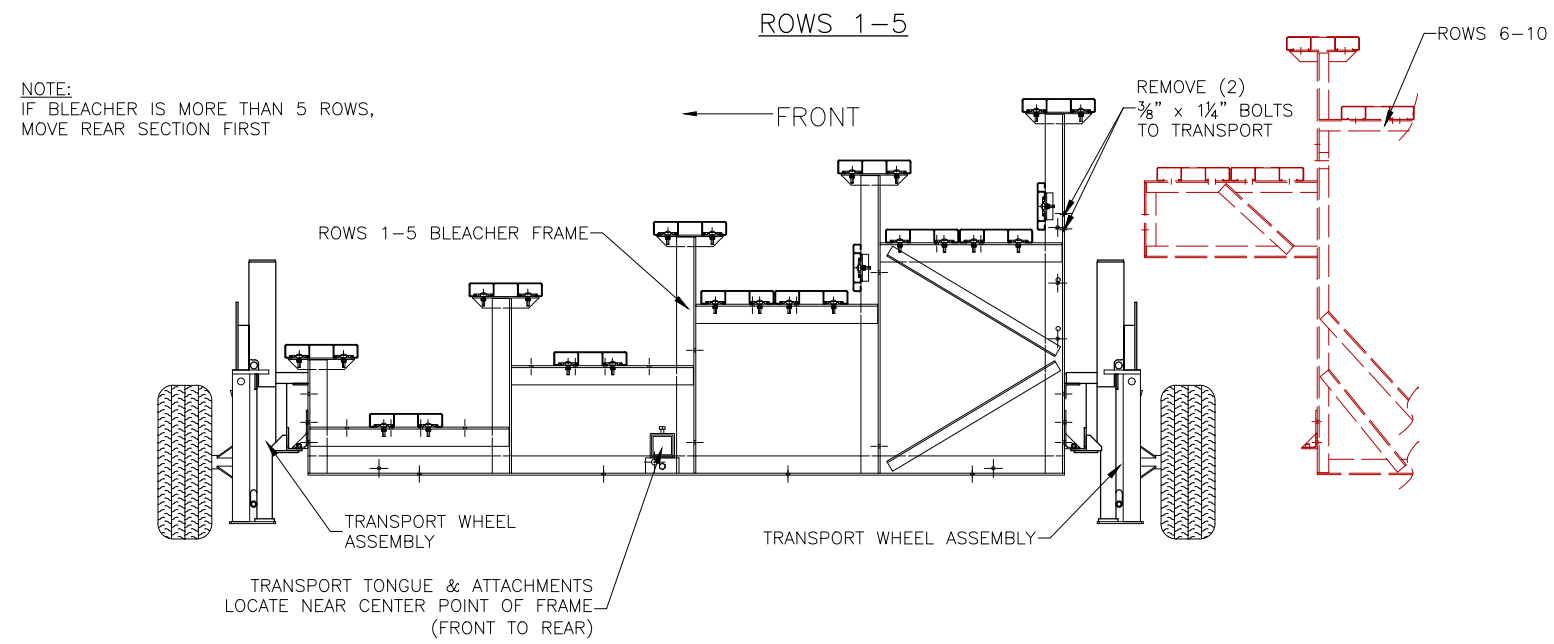

This drawing and all information contained herein is the property of The Park Catalog. and is not to be reproduced without express written permission of this manufacturer. We assume no responsibility for unauthorized use of this drawing. The Park Catalog is not responsible for local permits, local code compliance and occupancy requirements.

PROJECT/SITE:

DESCRIPTION:


DRAWN BY:

DATE:


REVISION:

SCALE: N.T.S.

SHEET NUMBER: 9.TA

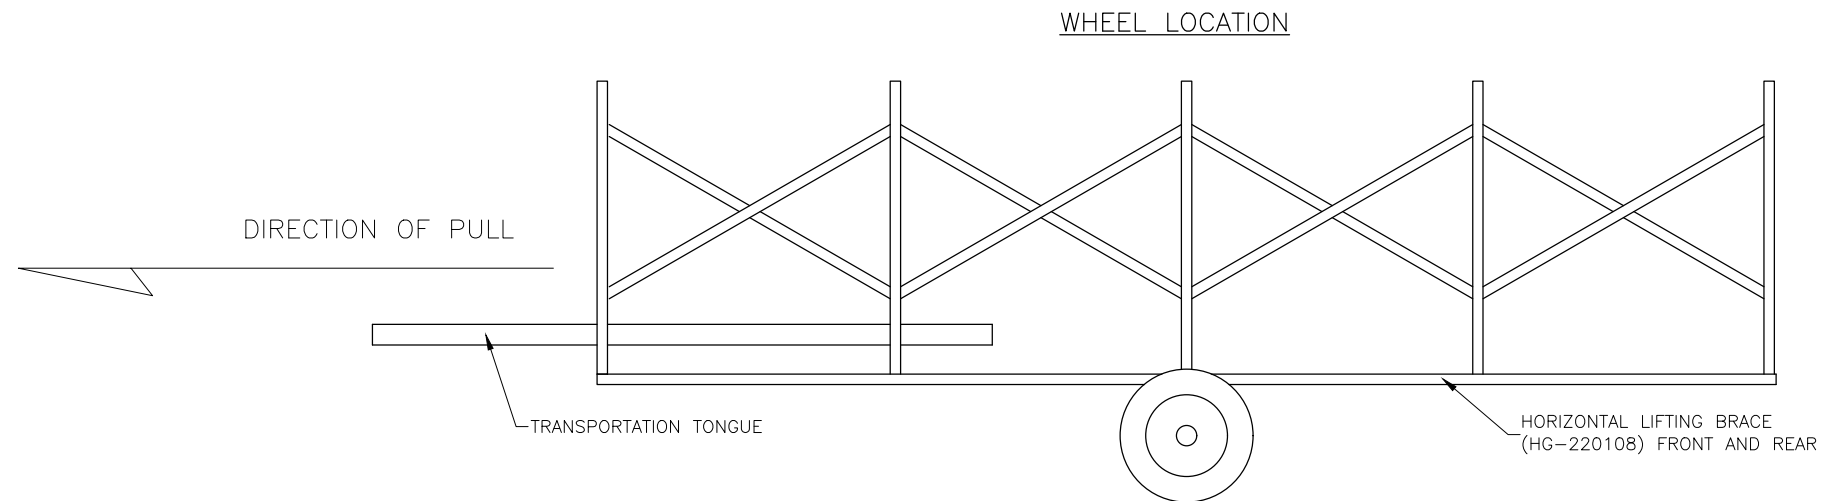


TRANSPORT WHEEL ASSEMBLY

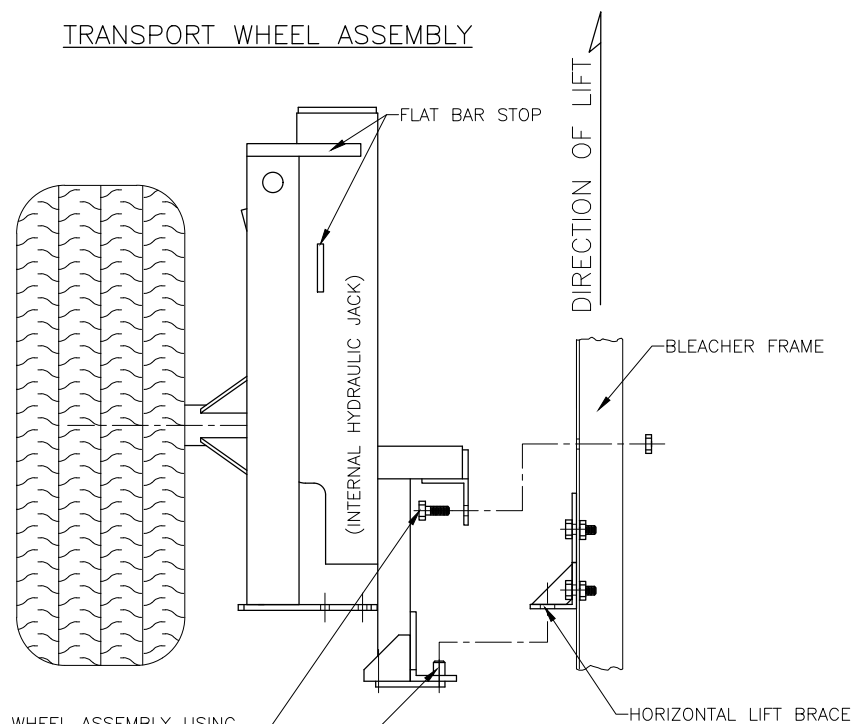

ATTACH WHEEL ASSEMBLY USING
 $\frac{3}{8}$ "x $\frac{1}{4}$ " HEX HEAD BOLT, LOCK WASHER
 & HEX NUT AT CENTER FRAME ONLY.
 (FRONT AND REAR)

LINE UP PIN TO HOLE IN HORIZONTAL BRACE

TONGUE ASSEMBLY

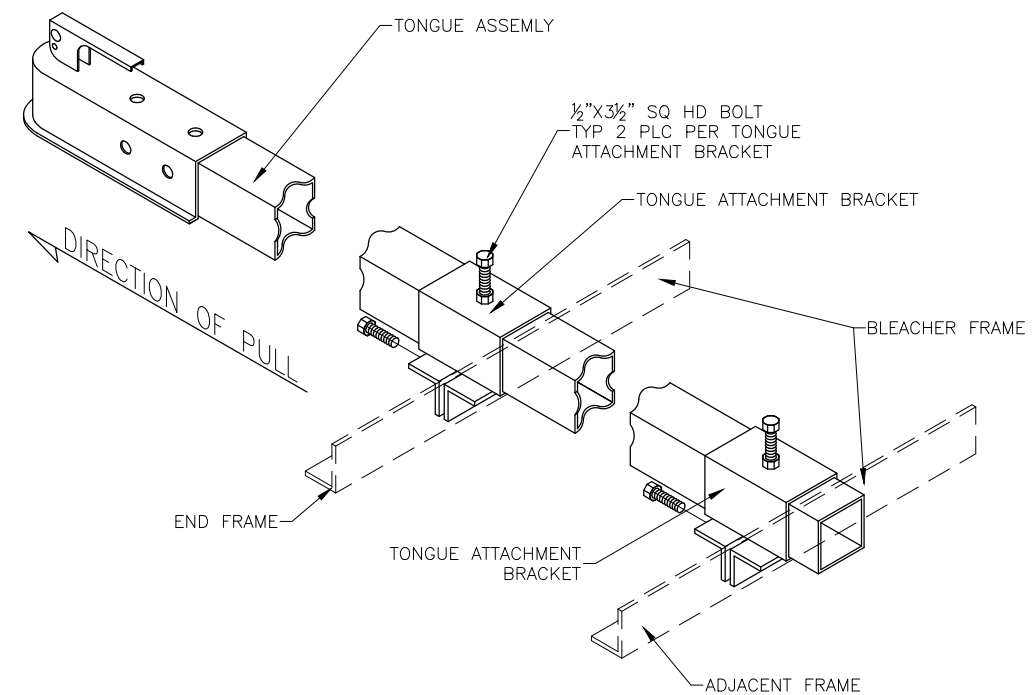

This drawing and all information contained herein is the property of The Park Catalog, and is not to be reproduced without express written permission of this manufacturer. We assume no responsibility for unauthorized use of this drawing. The Park Catalog is not responsible for local permits, local code compliance and occupancy requirements.

PROJECT/SITE:

DESCRIPTION:

DRAWN BY:

DATE:

REVISION:

SCALE: N.T.S.

SHEET NUMBER: 10.TK