



MATERIAL FINISHES	
SEAT PLANK	ANODIZED
RISER PLANK	MILL FINISH
FOOT PLANK	MILL FINISH
CHAIN LINK	GALVANIZED

10 Row Transportable Bleacher - Baseline Series


Item No: 569-1306

Bleacher Length: 15'

DRAWING REFERENCE NUMBER:	
DRAWING SHEET INDEX	
1.CS	COVER SHEET
2.TD	SEATING PLAN
3.FP	FOUNDATION PLAN
4.ID	FRAME IDENTIFICATION
5.BA	BLEACHER ASSEMBLY PREP
6.BA	BLEACHER ASSEMBLY – BRACING
7.BA	BLEACHER ASSEMBLY SECTION VIEW
8.AP	ANCHORING PLAN
9.PF	PLANK & FRAMING PLAN
10.GR	GUARDRAIL ASSEMBLY
11.DS	TYPICAL BLEACHER ASSEMBLY DETAILS

RECOMMENDED TOOLS		
SOCKET WRENCH	POP RIVET GUN	CORDLESS DRILL
½" DEEP WELL SOCKET	LEVEL	⅝" DRILL BIT
⅝" DEEP WELL SOCKET	RUBBER MALLET	⅞" DRILL BIT
TAPE MEASURE	GLOVES	SAFETY GLASSES

	This drawing and all information contained herein is the property of The Park Catalog. and is not to be reproduced without express written permission of this manufacturer. We assume no responsibility for unauthorized use of this drawing. The Park Catalog is not responsible for local permits, local code compliance and occupancy requirements.				
	MODEL:				
	DESCRIPTION:				
	DRAWN BY:	DATE:	REVISION:	SCALE: N.T.S.	SHEET NUMBER: 1.CS

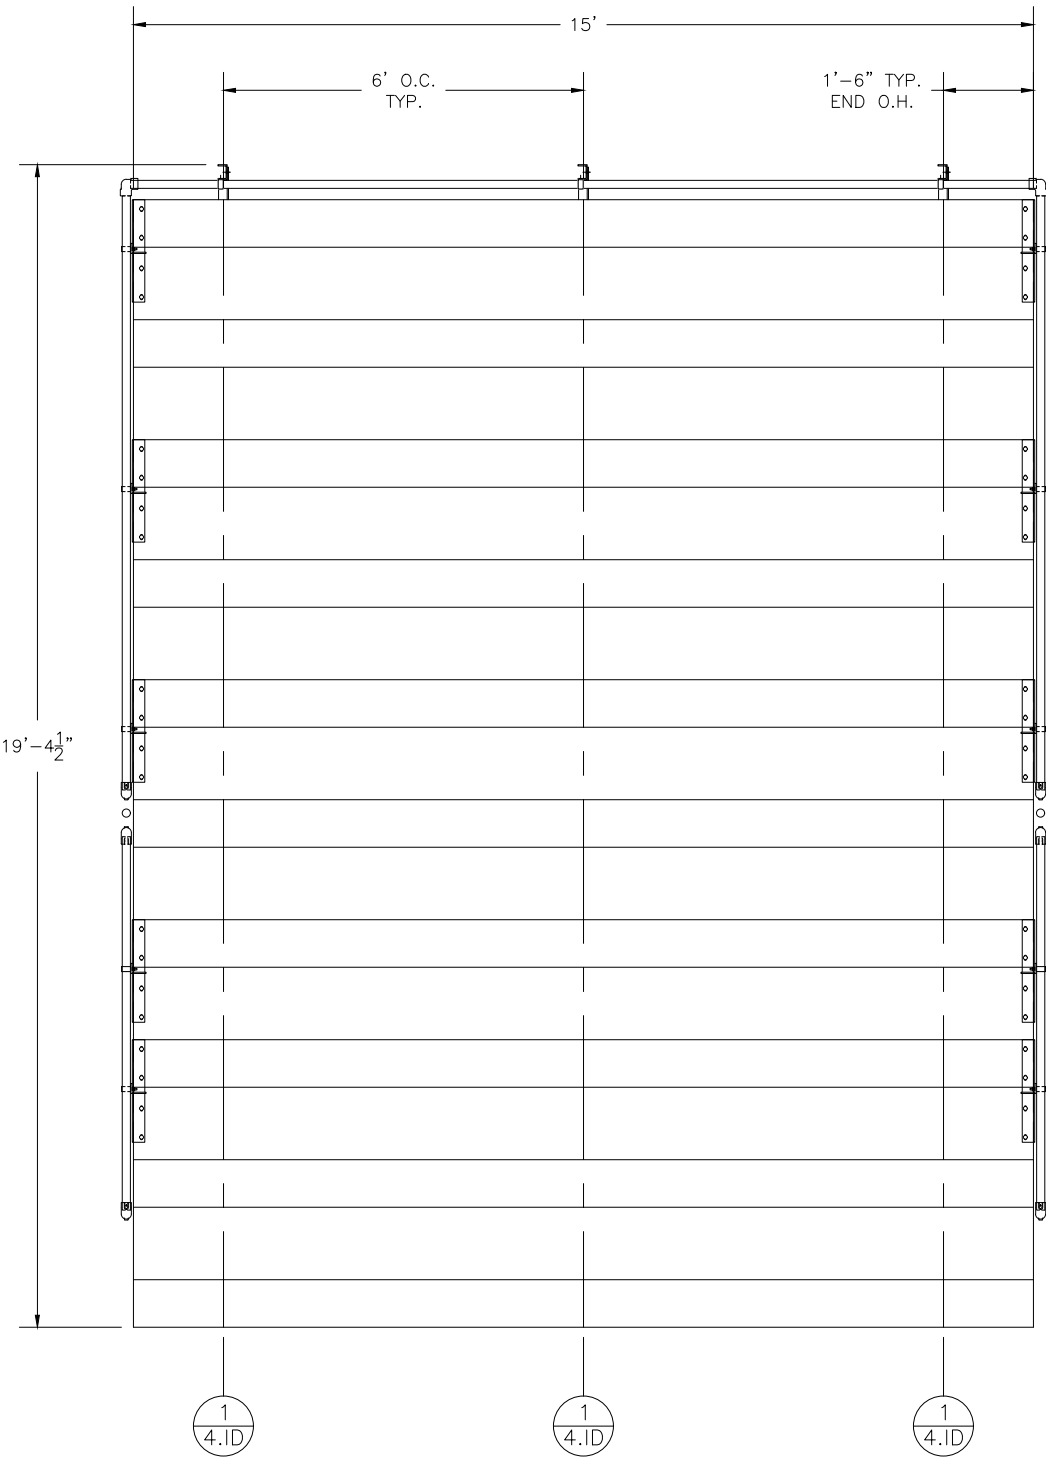

SECTION LENGTH	GROSS SEATS	ACTUAL SEATS	NO. OF ROWS	NET SEATS
15	10.00	10.00	10	100
NET SEATS				100
WHEELCHAIR SPACES				0
TOTAL NET SEATING CAPACITY (BASED ON 18" PER SEAT)				100



This drawing and all information contained herein is the property of The Park Catalog, and is not to be reproduced without express written permission of this manufacturer. We assume no responsibility for unauthorized use of this drawing. The Park Catalog is not responsible for local permits, local code compliance and occupancy requirements.

PROJECT/SITE:				
DESCRIPTION:				
DRAWN BY:	DATE:	REVISION:	SCALE: N.T.S.	SHEET NUMBER: 2.TD


	ROW 3	ROW 4	ROW 6	ROW 8	ROW 10
ALL BAYS	6'-2½" X-BRACE	6'-5" X-BRACE	6'-10¼" X-BRACE	7'-7 3/8" X-BRACE	6'-7¾" X-BRACE
					6'-1½" SPACER BRACE
					6'-4¾" X-BRACE

1 1/2" x 1" x 3/16" ANGLE

FN38

B38114

NOTE: DO NOT TIGHTEN BRACING HARDWARE UNTIL ALL FRAMING AND BRACING HAS BEEN ASSEMBLED AND CHECKED TO ENSURE THAT IT IS COMPLETE AND SQUARE.

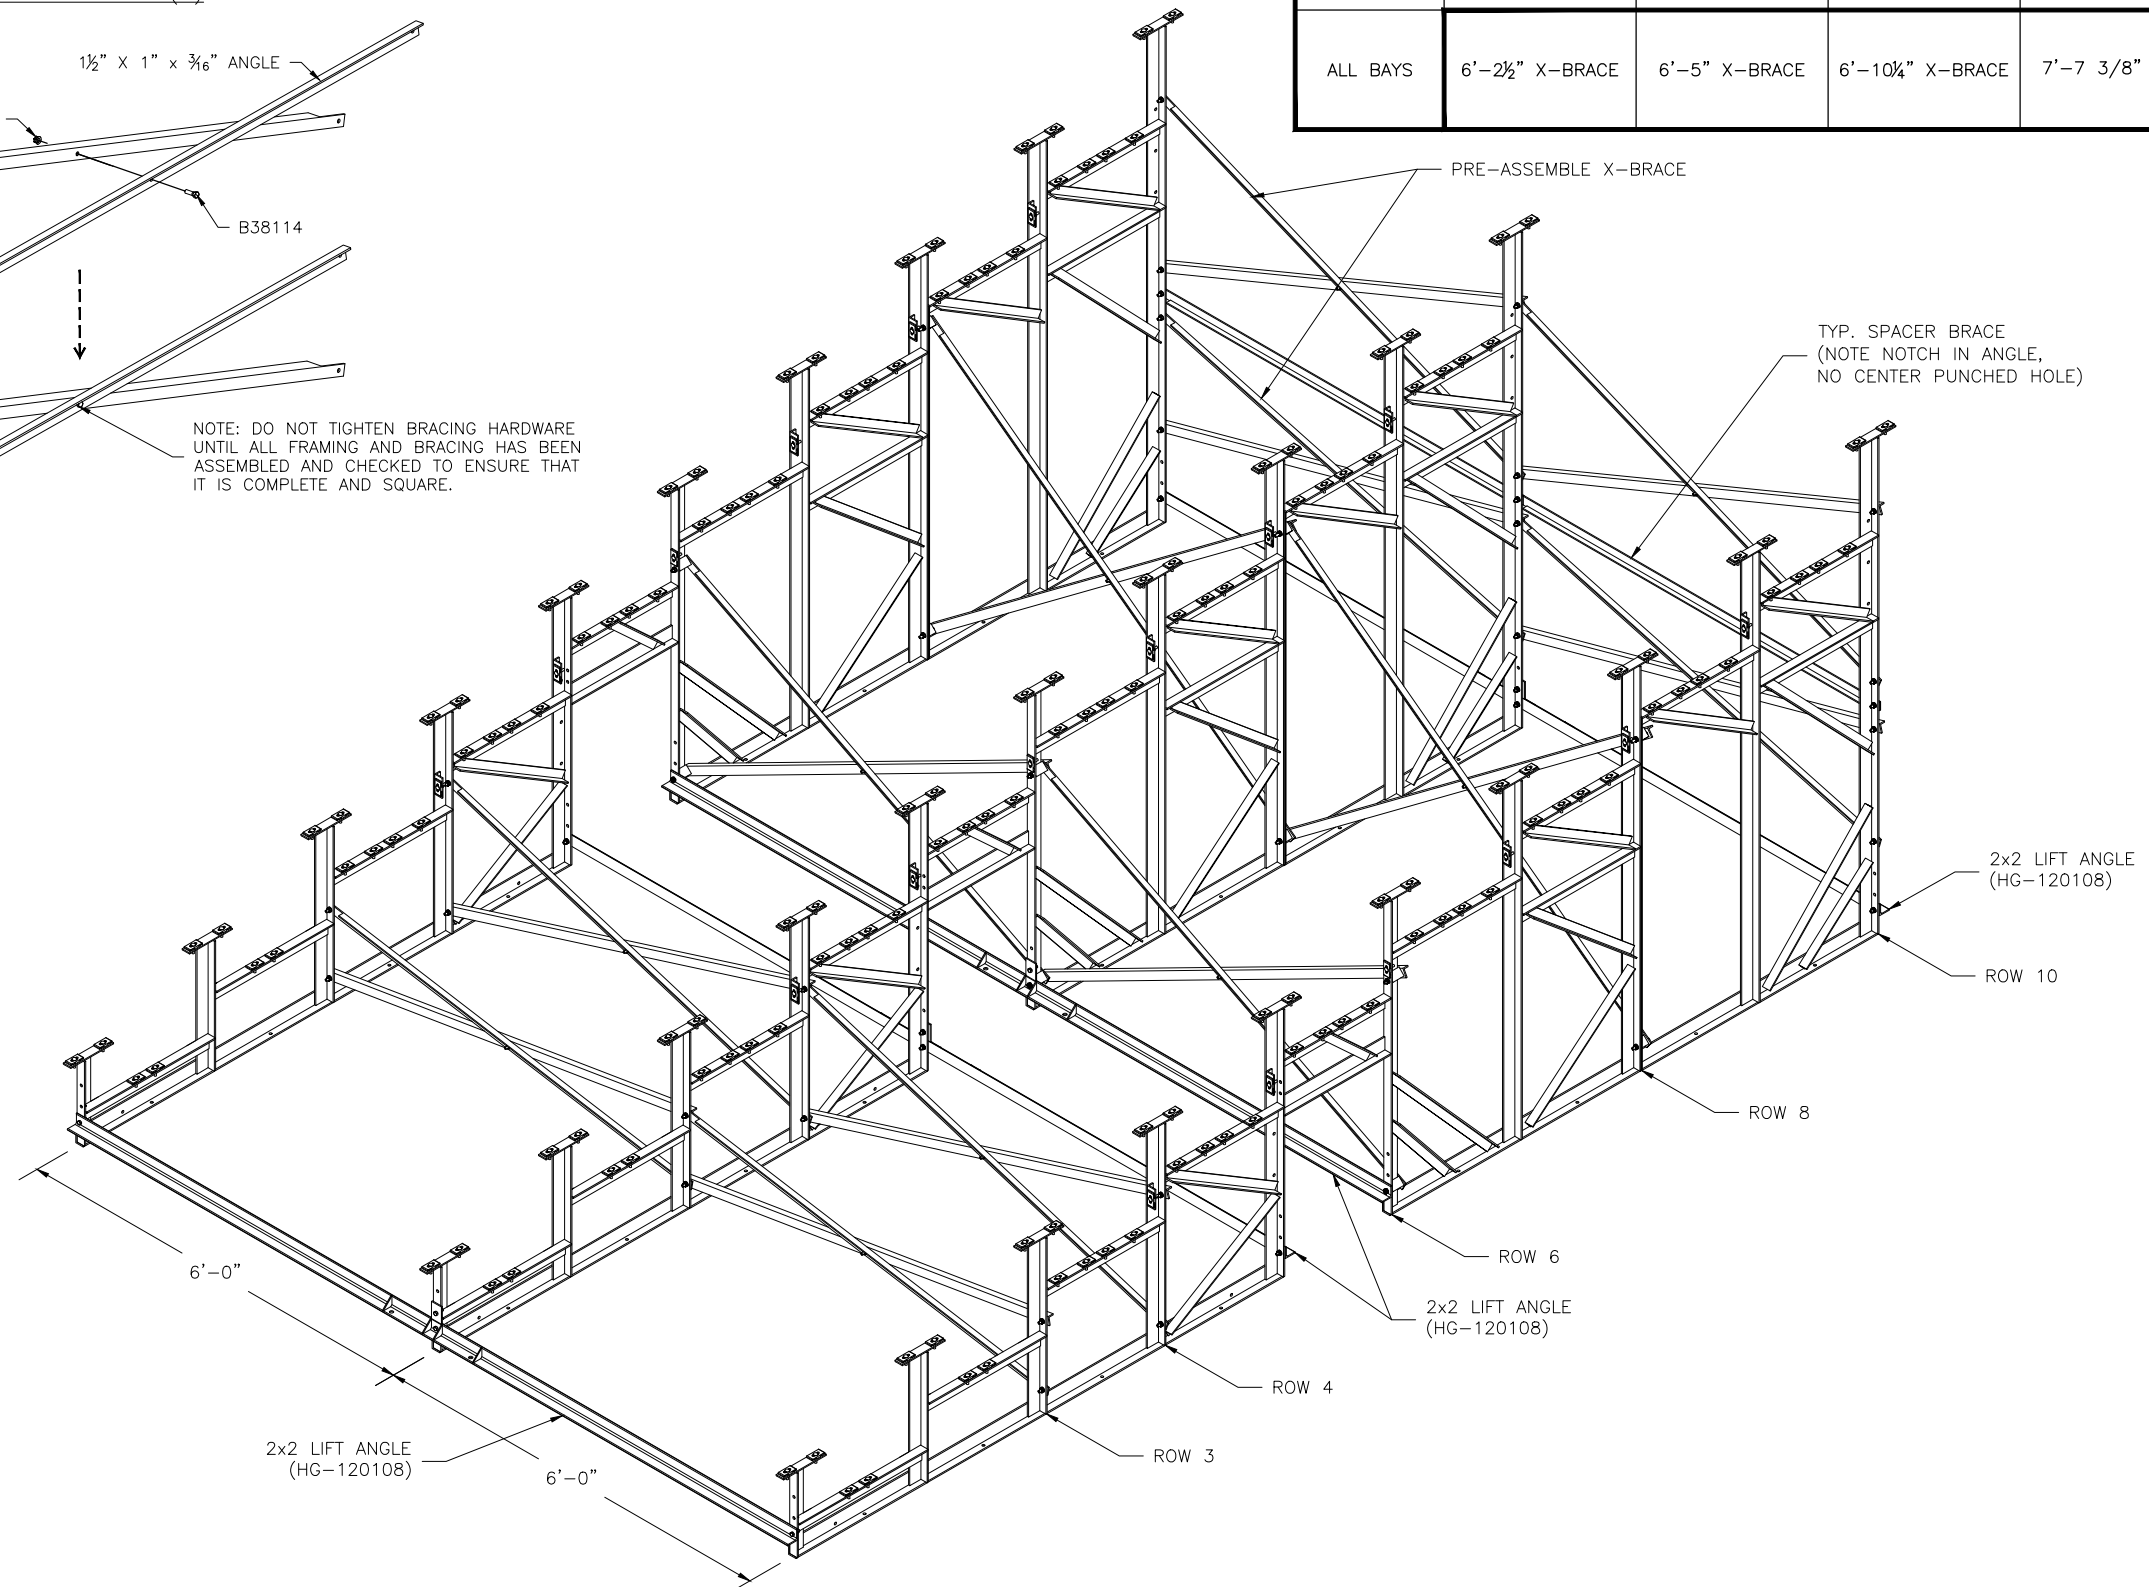

This drawing and all information contained herein is the property of The Park Catalog, and is not to be reproduced without express written permission of this manufacturer. We assume no responsibility for unauthorized use of this drawing. The Park Catalog is not responsible for local permits, local code compliance and occupancy requirements.

PROJECT/SITE:

DESCRIPTION:


DRAWN BY:

DATE:



REVISION:

SCALE: N.T.S.

SHEET NUMBER: 3.BA

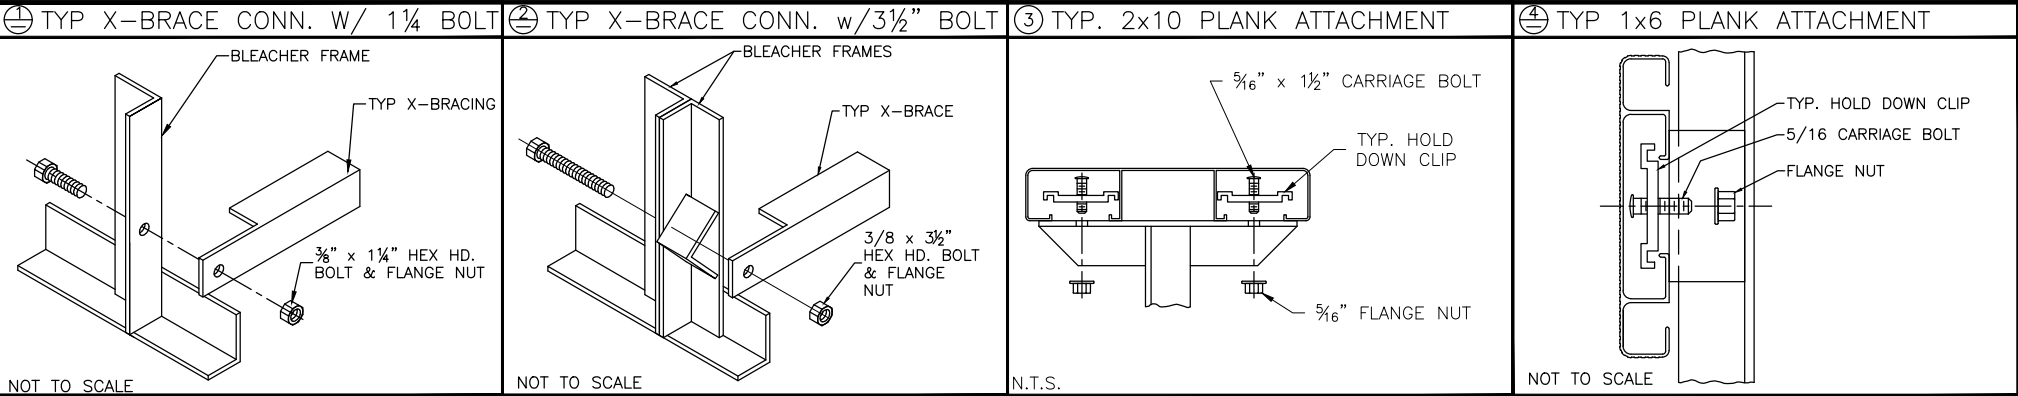




INSTALLATION NOTE: INSTALL REAR GUARDRAIL POST BEFORE INSTALLING ROW 10 X-BRACING. IF THIS IS NOT DONE, THE INSTALLED X-BRACING WILL HAVE TO BE LOOSENEED TO INSTALL REAR GUARDRAIL POST.

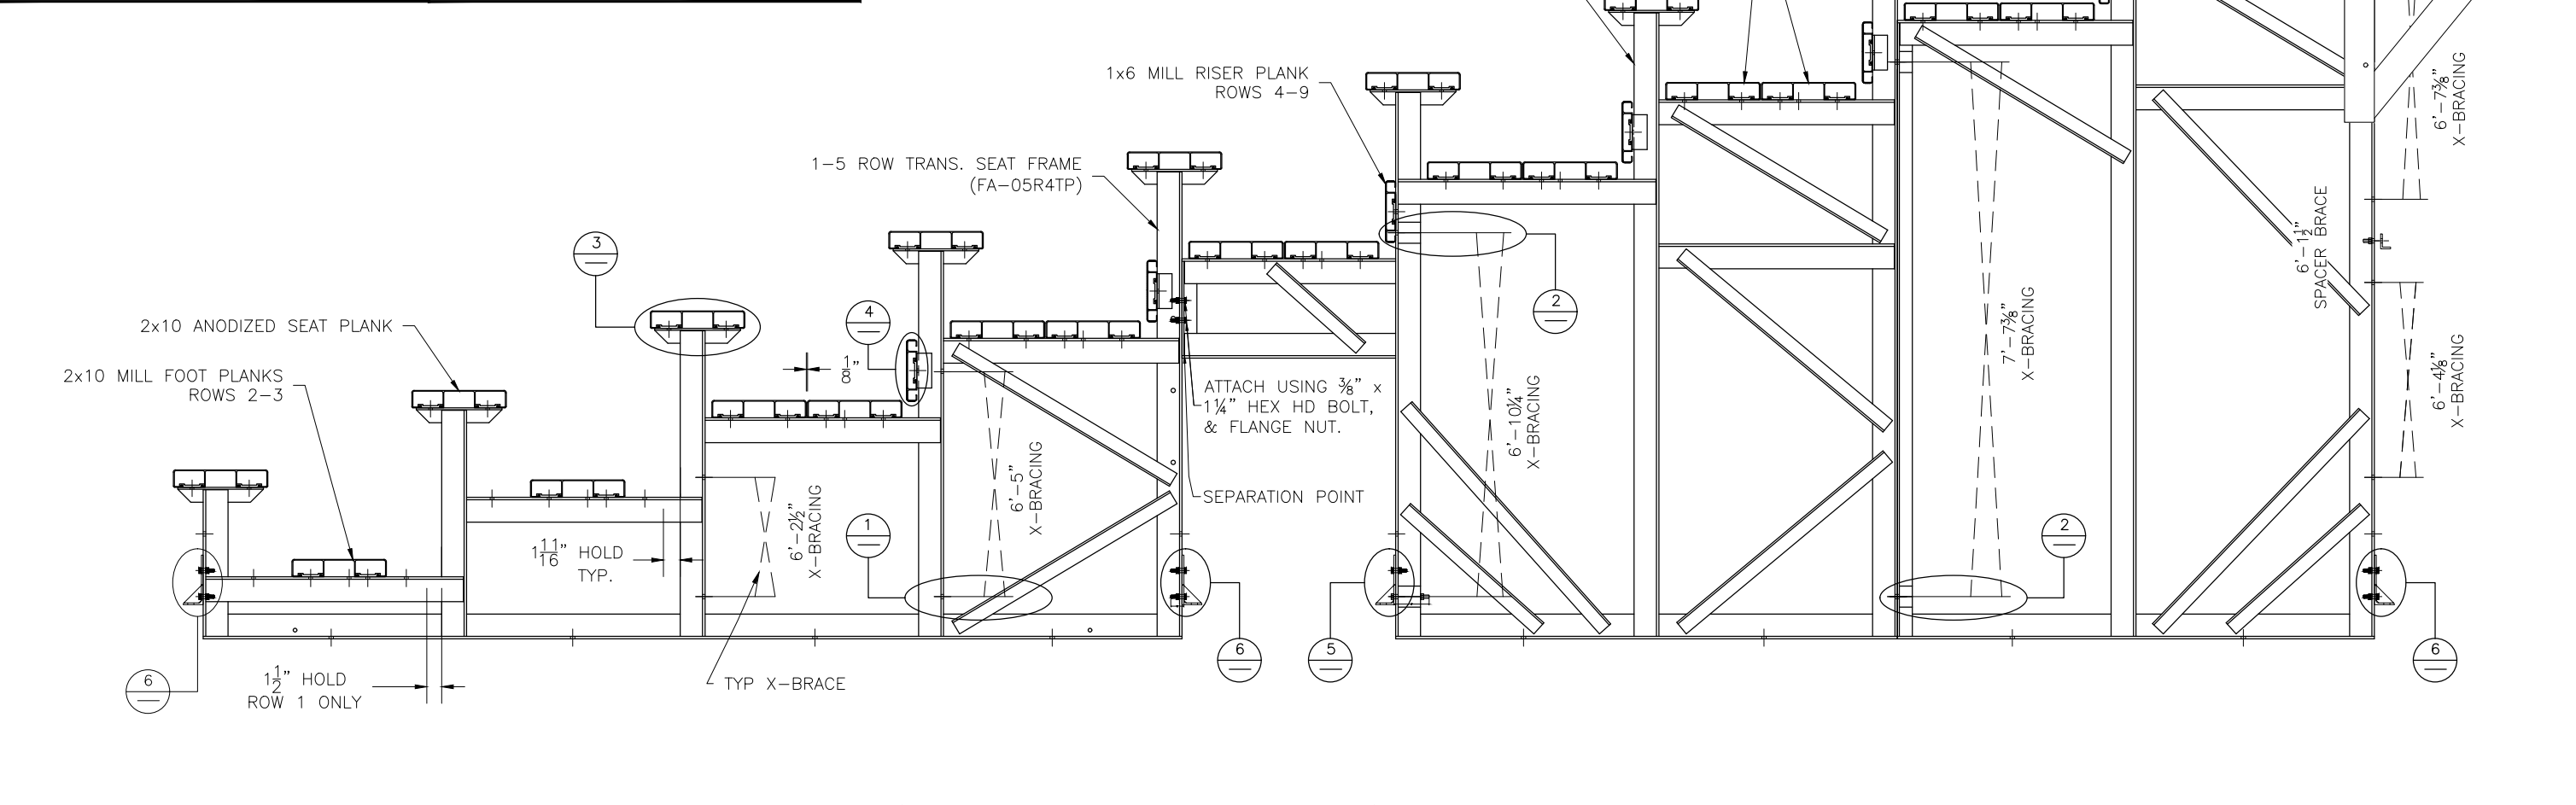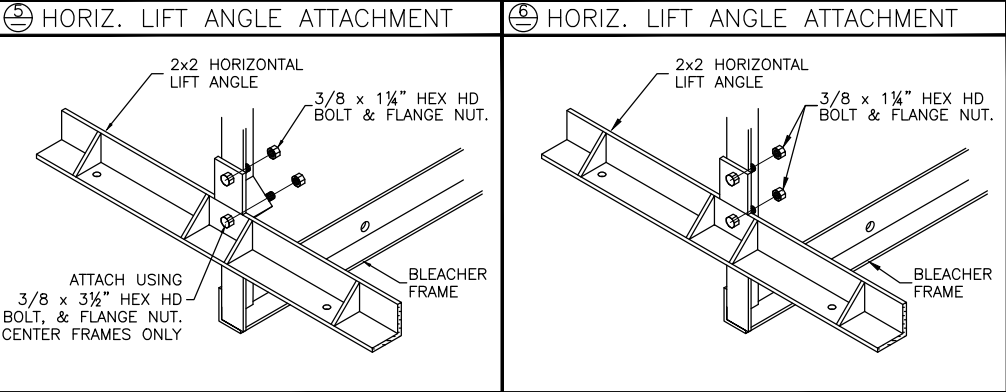

This drawing and all information contained herein is the property of The Park Catalog. and is not to be reproduced without express written permission of this manufacturer. We assume no responsibility for unauthorized use of this drawing. The Park Catalog is not responsible for local permits, local code compliance and occupancy requirements.


PROJECT/SITE:				
DESCRIPTION:				
DRAWN BY:	DATE:	REVISION:	SCALE: N.T.S.	SHEET NUMBER: 4,BA

DETAIL 'A' — GROUND SILL ATTACHMENT

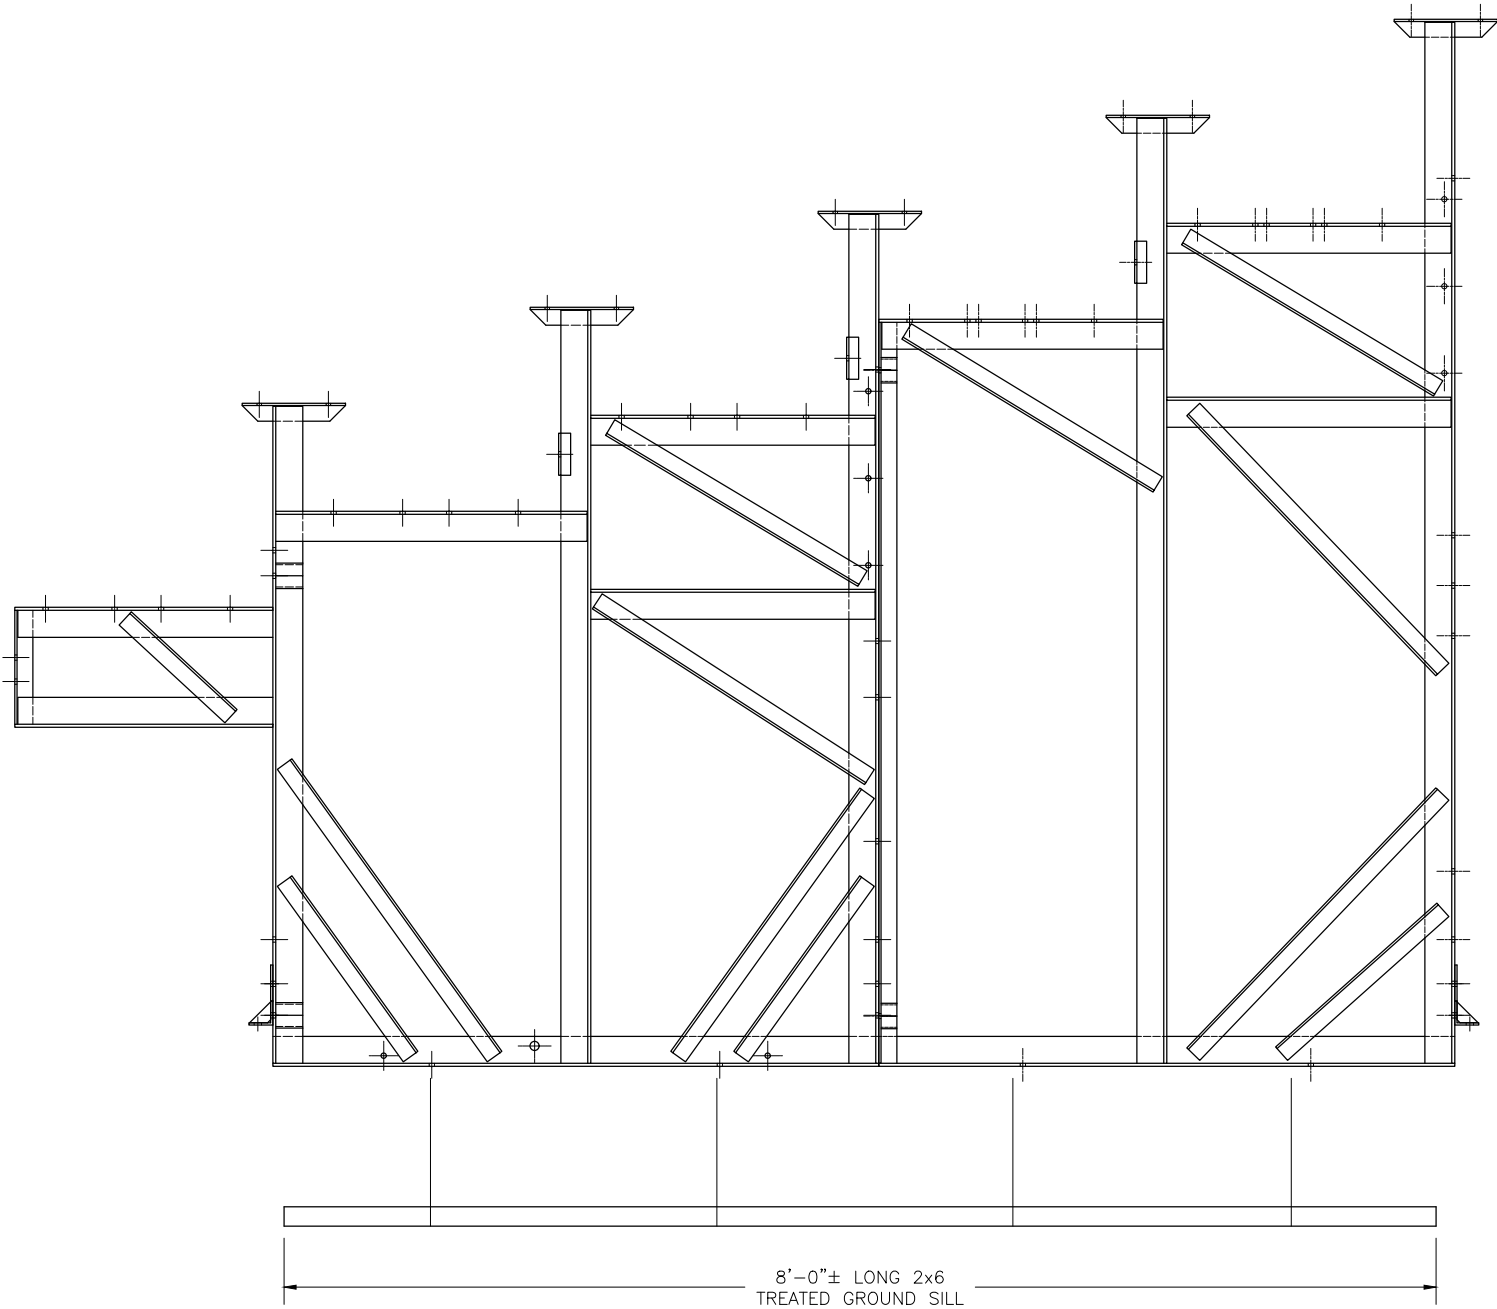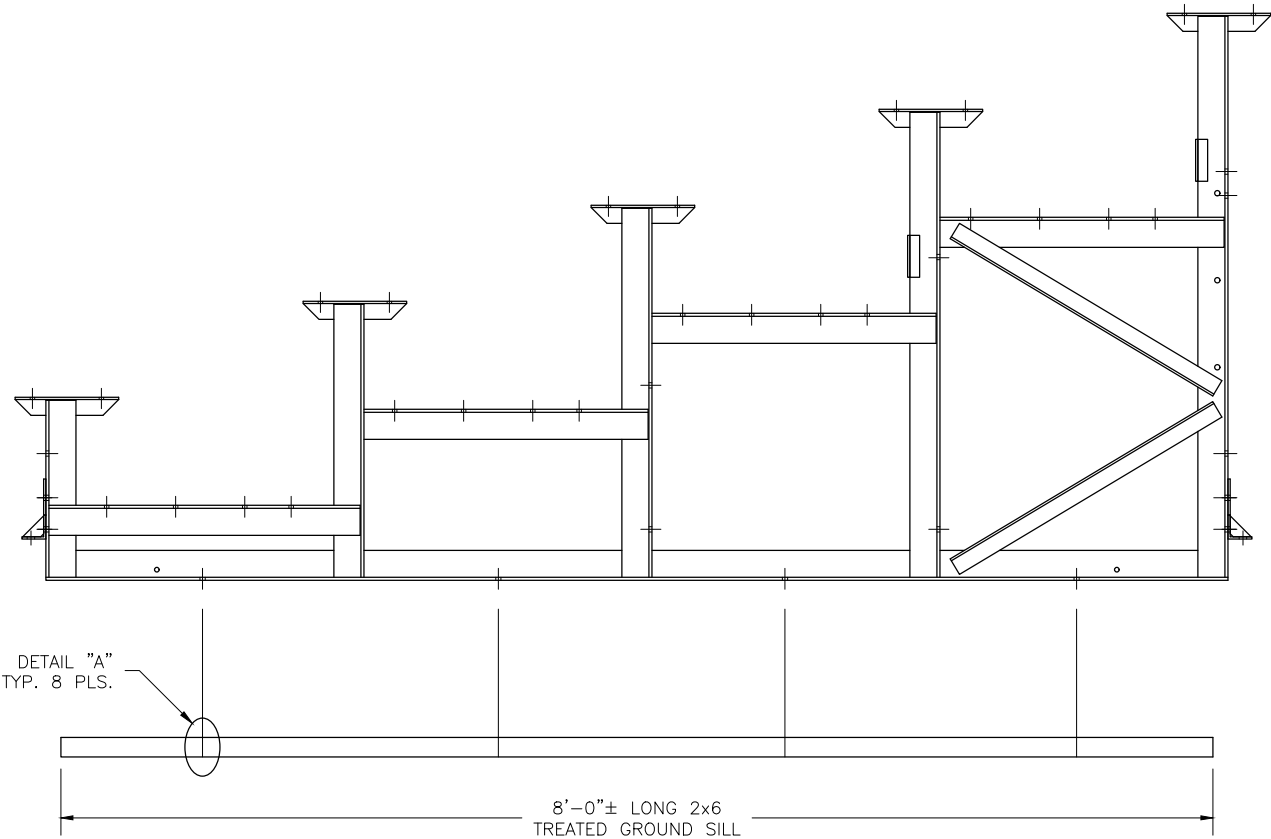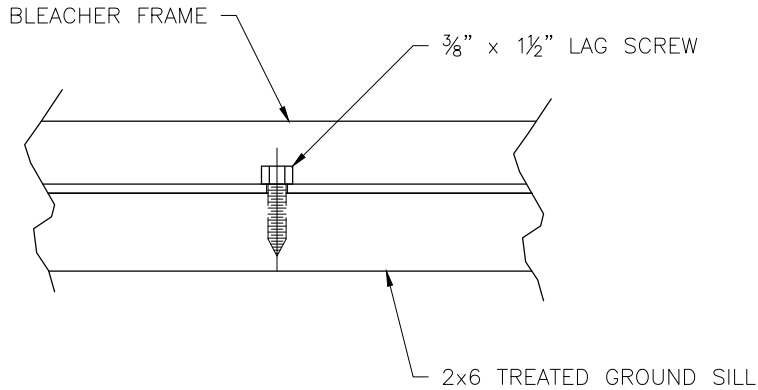

This drawing and all information contained herein is the property of The Park Catalog, and is not to be reproduced without express written permission of this manufacturer. We assume no responsibility for unauthorized use of this drawing. The Park Catalog is not responsible for local permits, local code compliance and occupancy requirements.

PROJECT/SITE:				
DESCRIPTION:				
DRAWN BY:	DATE:	REVISION:	SCALE: N.T.S.	SHEET NUMBER: 5.GS

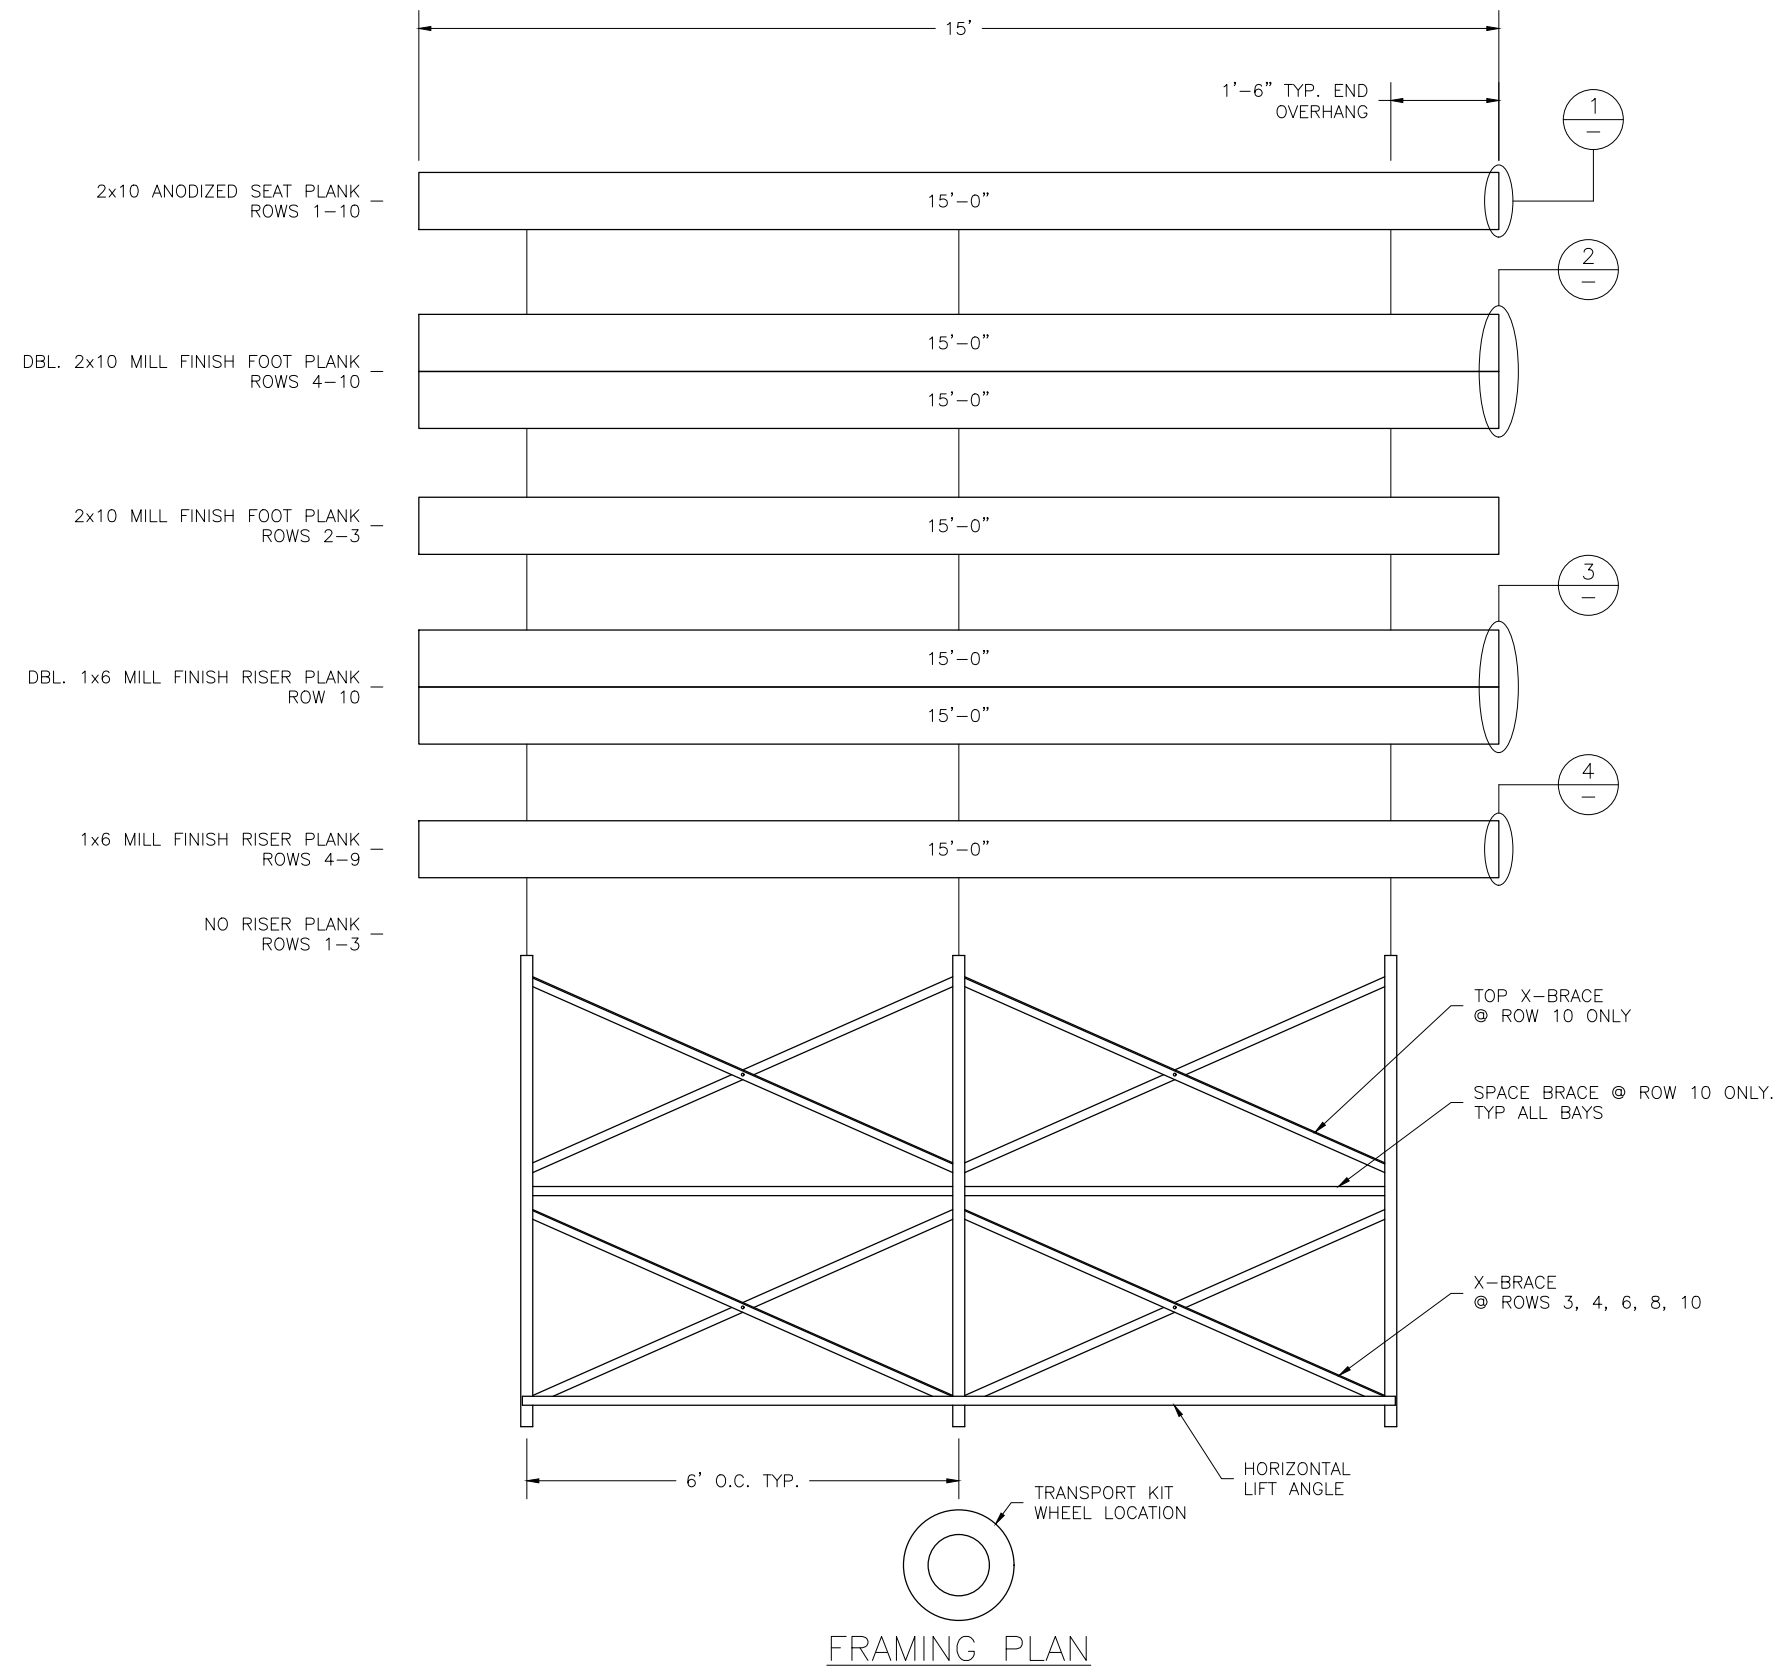

FRAMING PLAN

① TYP. 2x10 ENDCAP ATTACHMENT

N.T.S.

② DBL. 2x10 ENDCAP ATTACHMENT

N.T.S.

③ DBL. 1x6 ENDCAP ATTACHMENT



N.T.S.

④ TYP. 1x6 ENDCAP ATTACHMENT


N.T.S.

		PROJECT/SITE:			
		DESCRIPTION:			
DRAWN BY:		DATE:	REVISION:	SCALE: N.T.S.	SHEET NUMBER: 6,PF


This drawing and all information contained herein is the property of The Park Catalog. and is not to be reproduced without express written permission of this manufacturer. We assume no responsibility for unauthorized use of this drawing. The Park Catalog is not responsible for local permits, local code compliance and occupancy requirements.

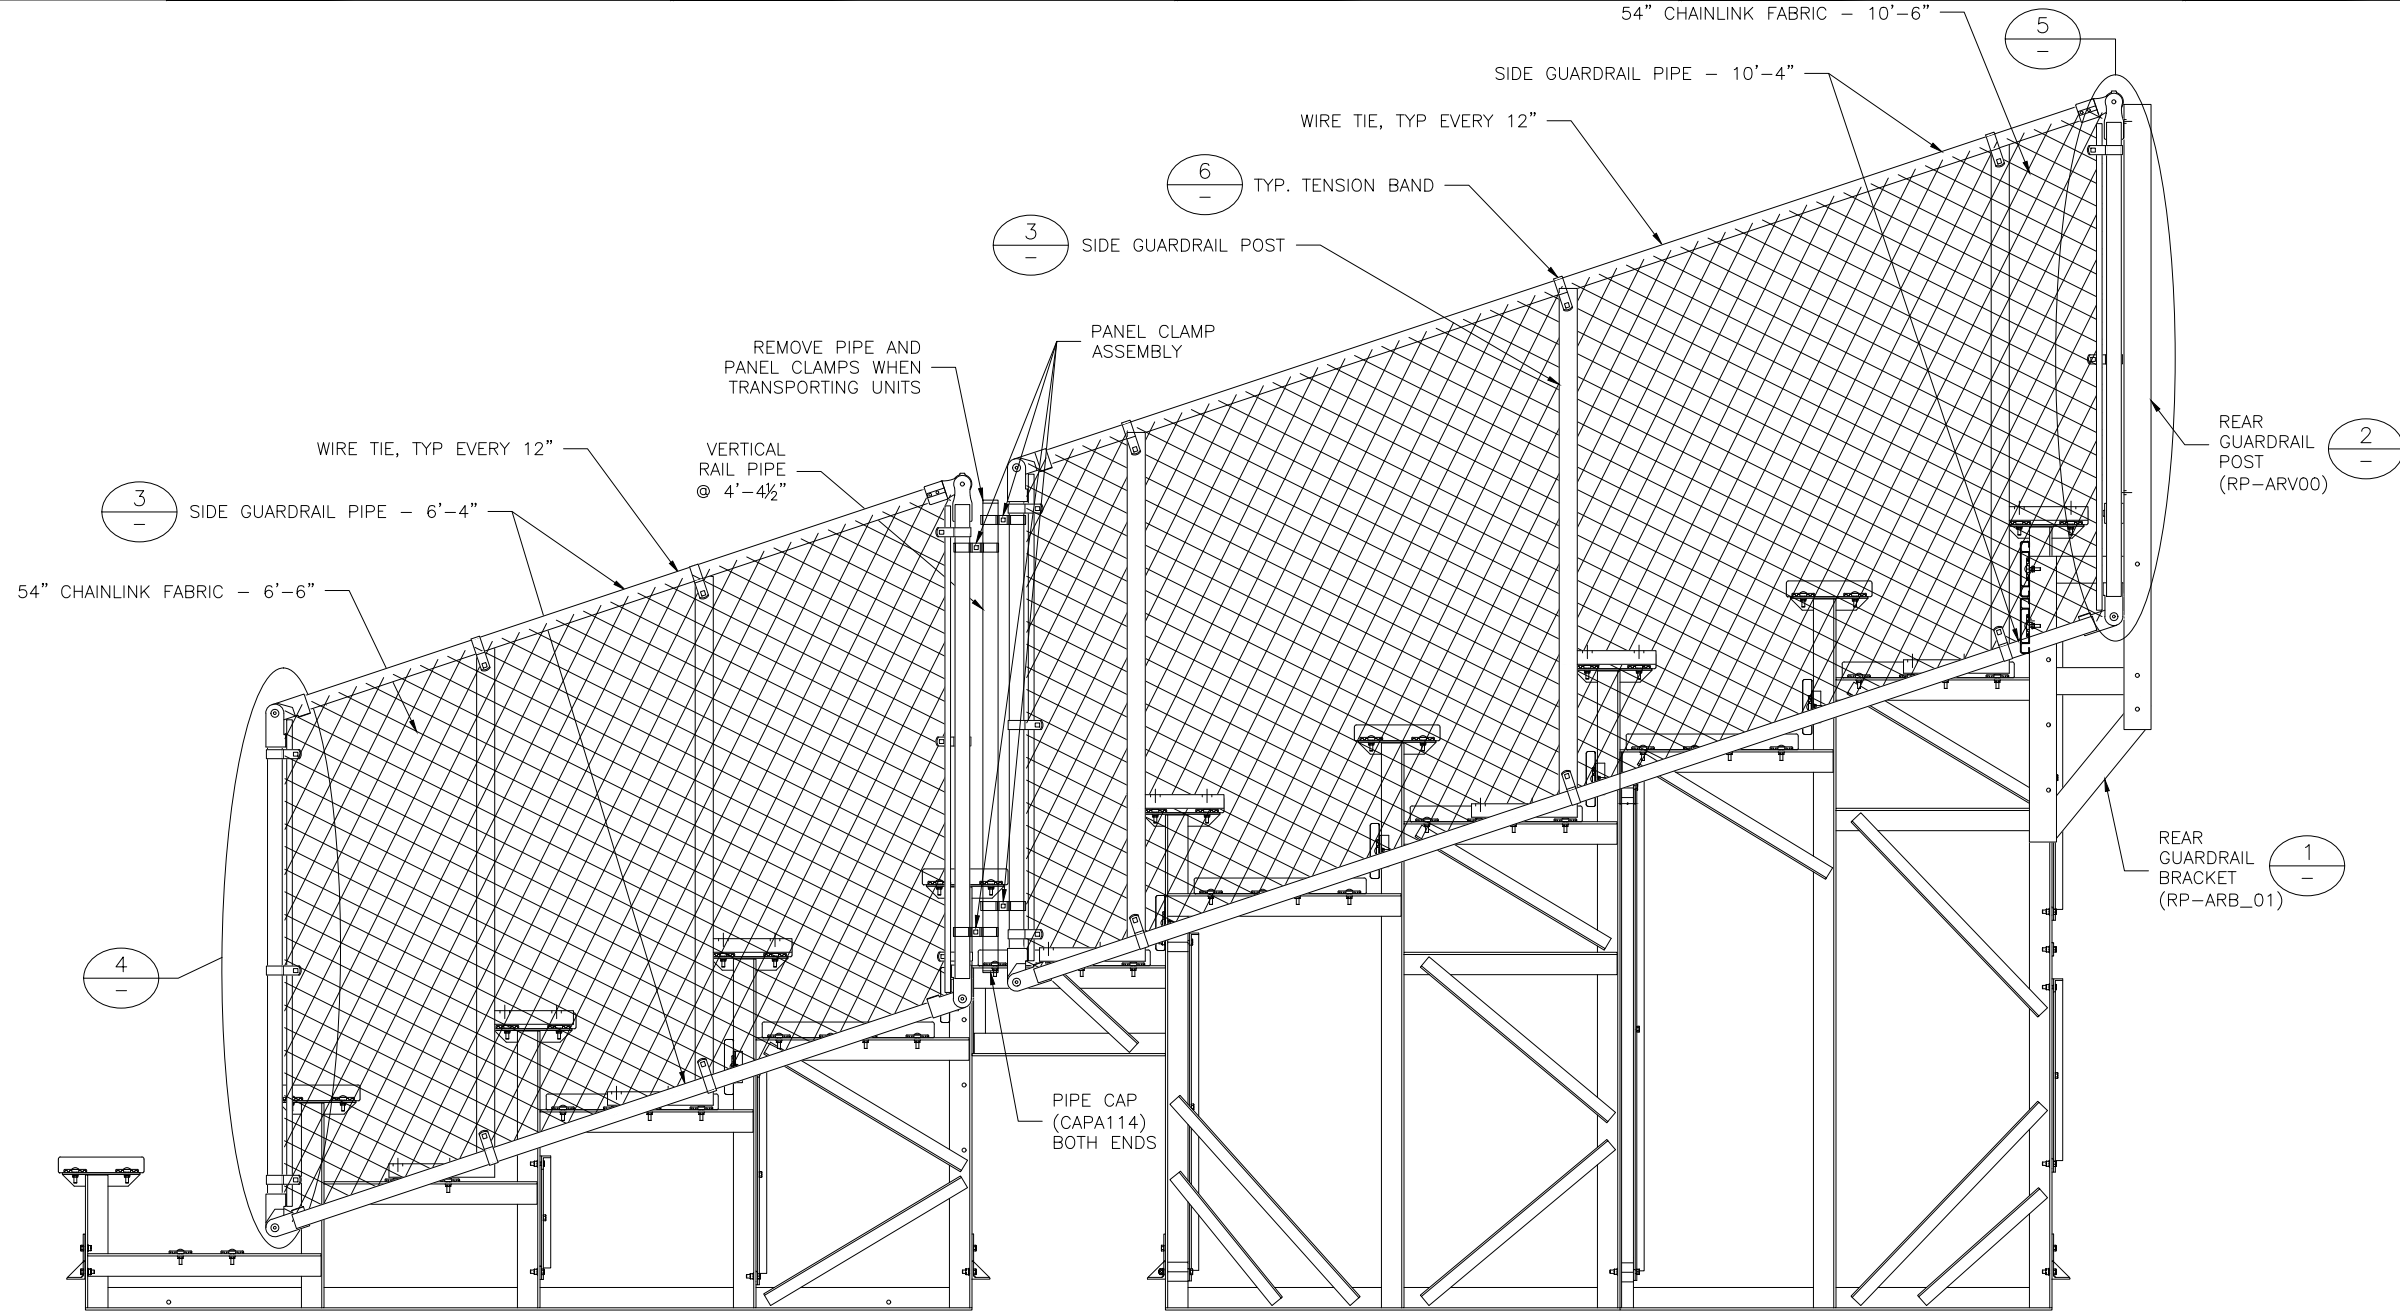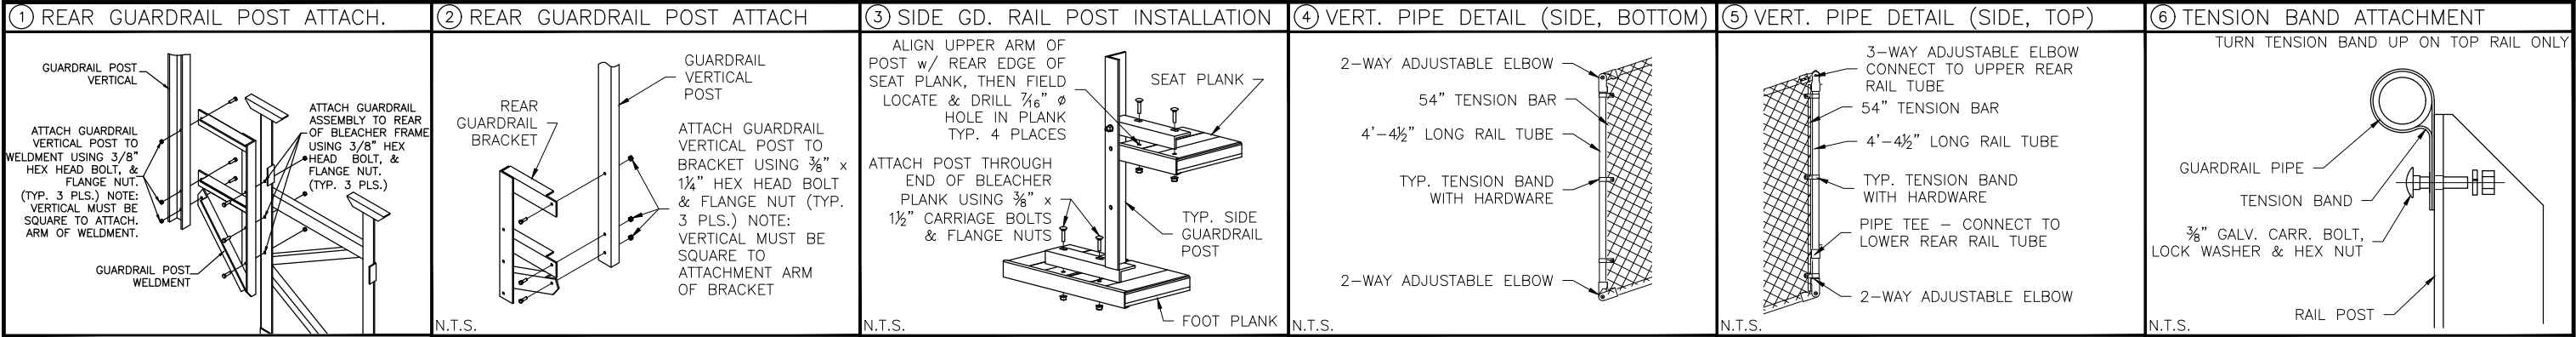

DETAIL A
SPECTATOR RIGHT SIDE GUARDRAIL CONNECTION


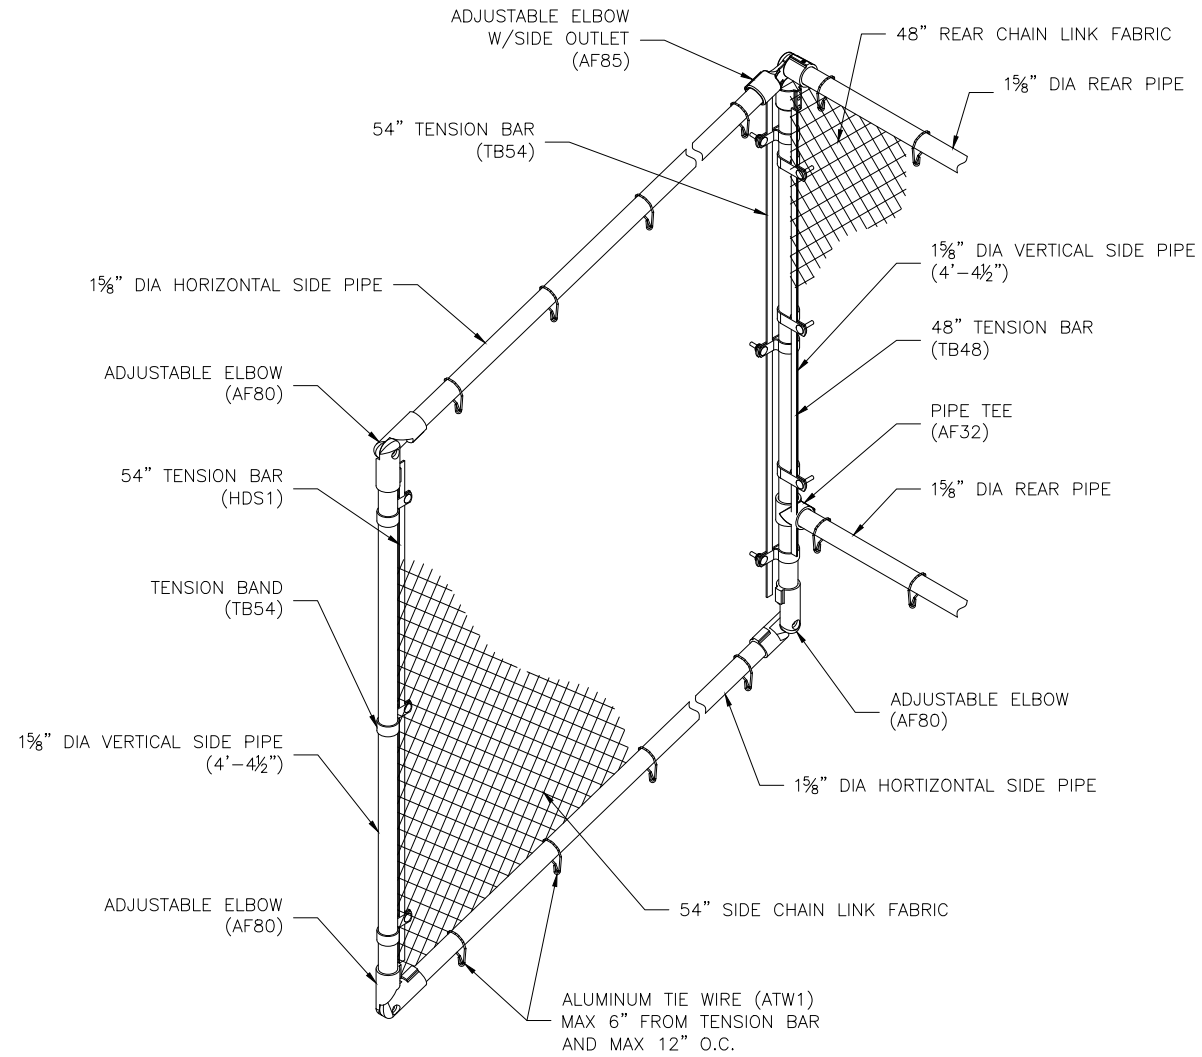


REAR GUARDRAIL
AS VIEWED FROM THE REAR

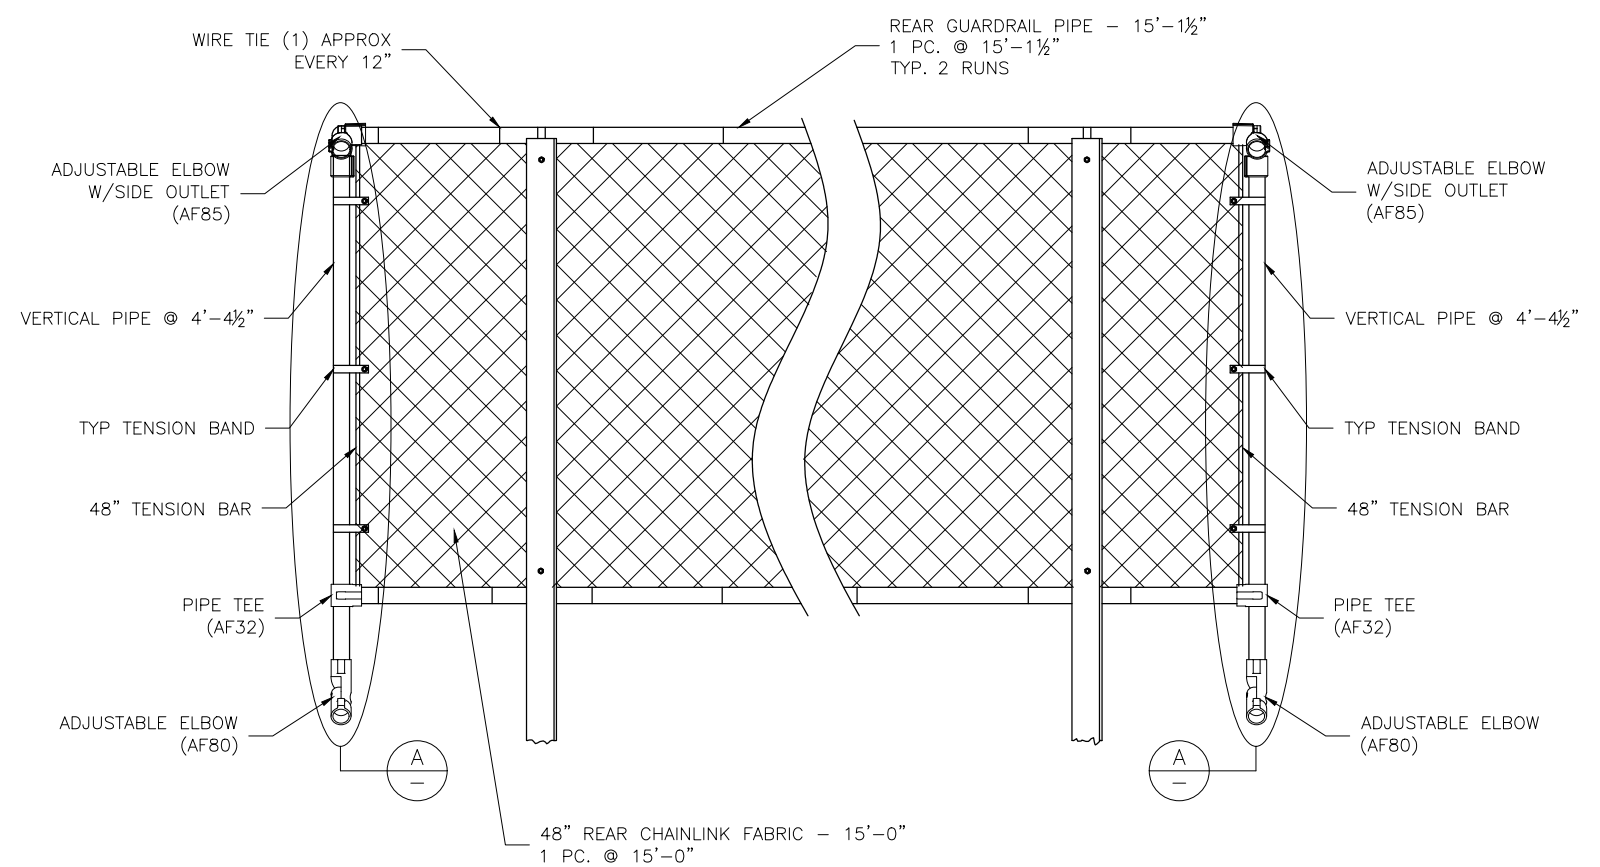

This drawing and all information contained herein is the property of The Park Catalog. and is not to be reproduced without express written permission of this manufacturer. We assume no responsibility for unauthorized use of this drawing. The Park Catalog is not responsible for local permits, local code compliance and occupancy requirements.

PROJECT/SITE:				
DESCRIPTION:				
DRAWN BY:	DATE:	REVISION:	SCALE: N.T.S.	SHEET NUMBER: 8.GR

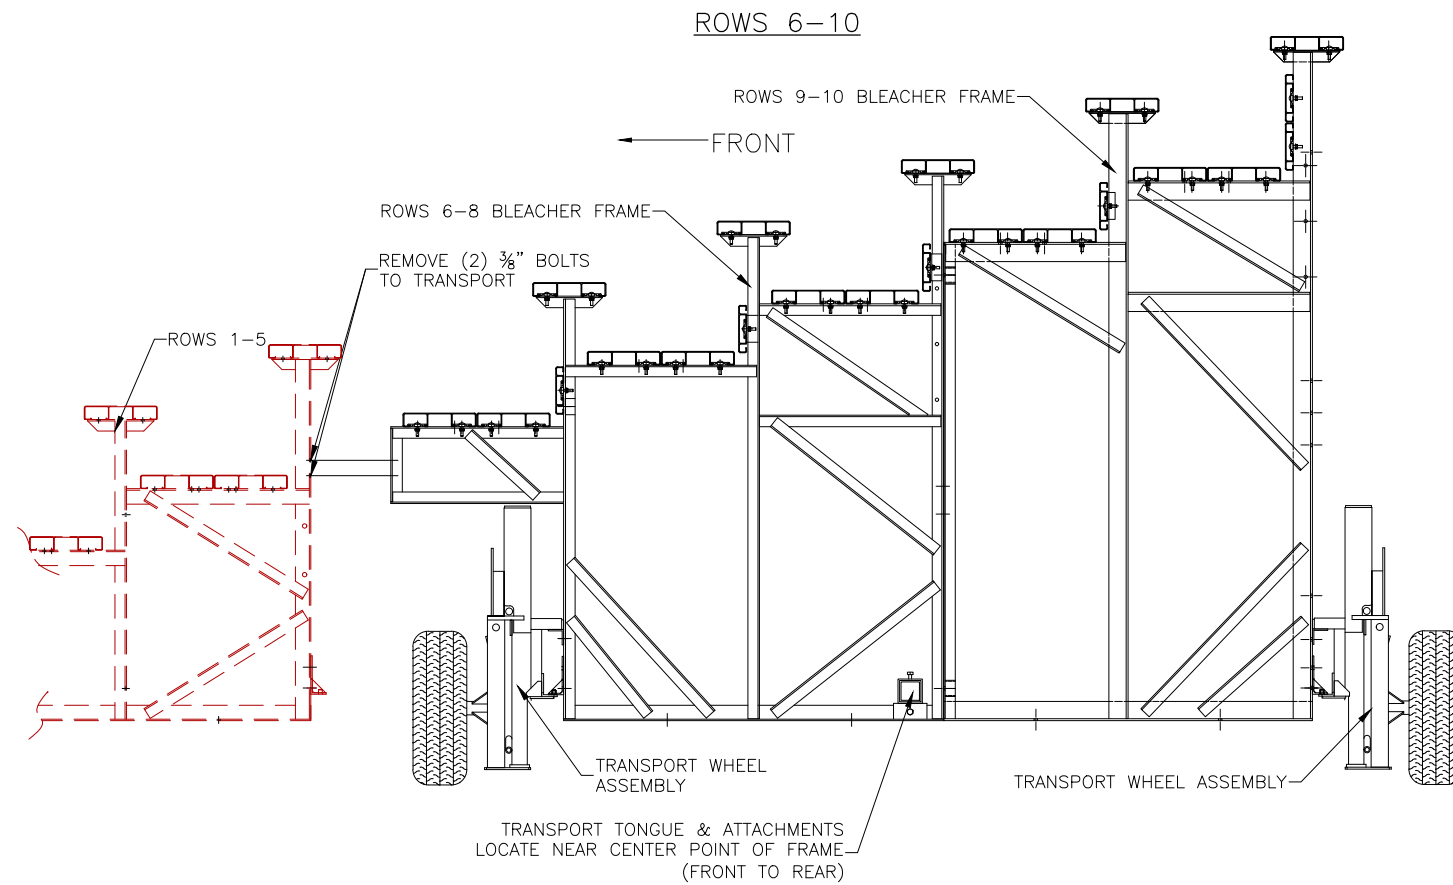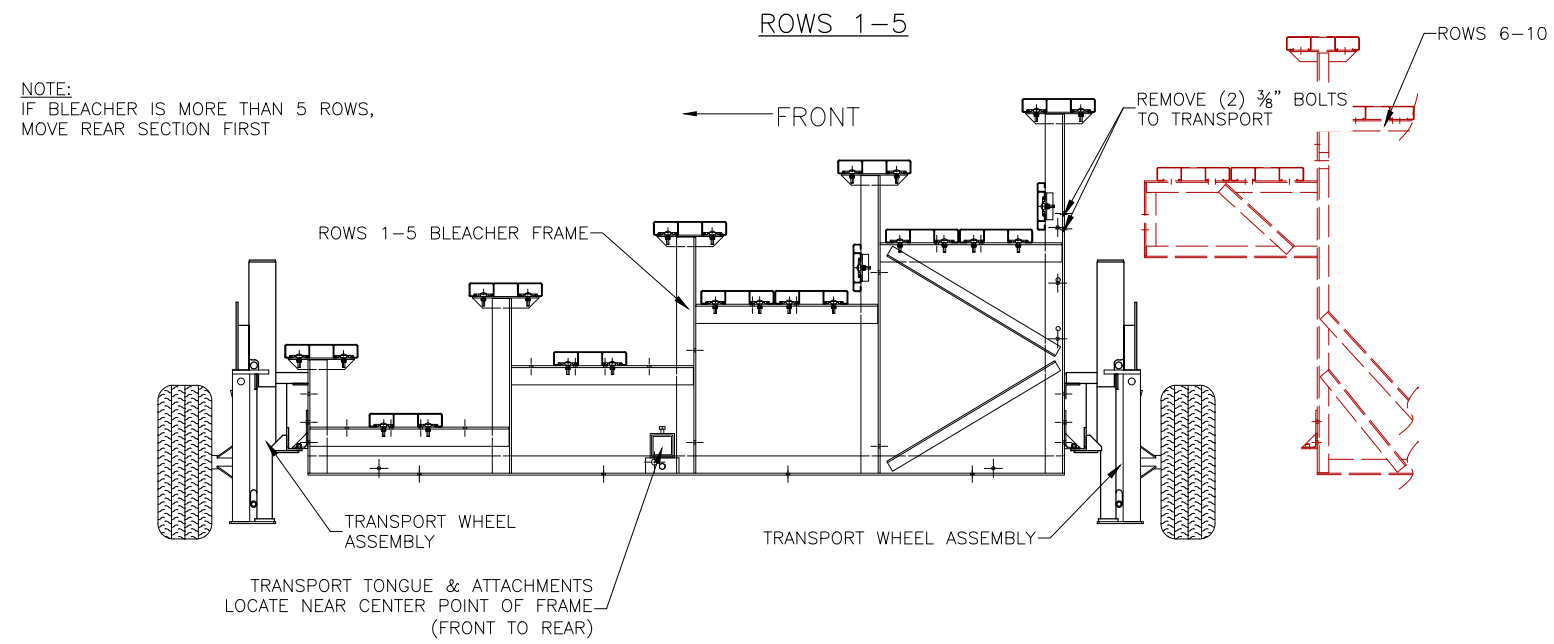

This drawing and all information contained herein is the property of The Park Catalog. and is not to be reproduced without express written permission of this manufacturer. We assume no responsibility for unauthorized use of this drawing. The Park Catalog is not responsible for local permits, local code compliance and occupancy requirements.

PROJECT/SITE:

DESCRIPTION: TRANSPORTABLE KIT ASSEMBLY

DRAWN BY:


DATE:

REVISION:


SCALE: N.T.S.

SHEET NUMBER: 9.TA


WHEEL LOCATION

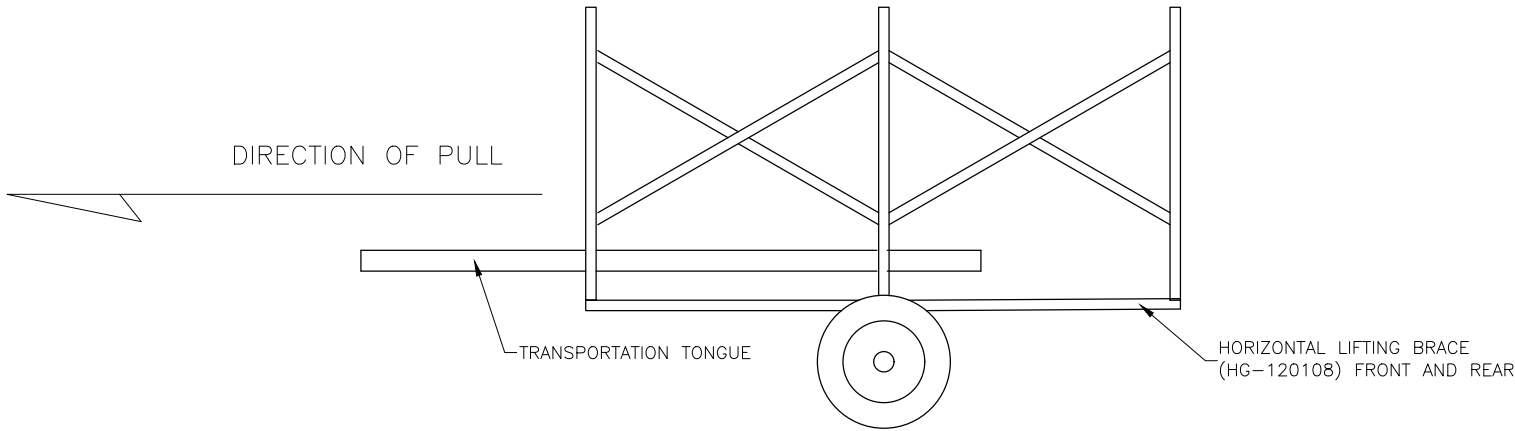

TONGUE ASSEMBLY

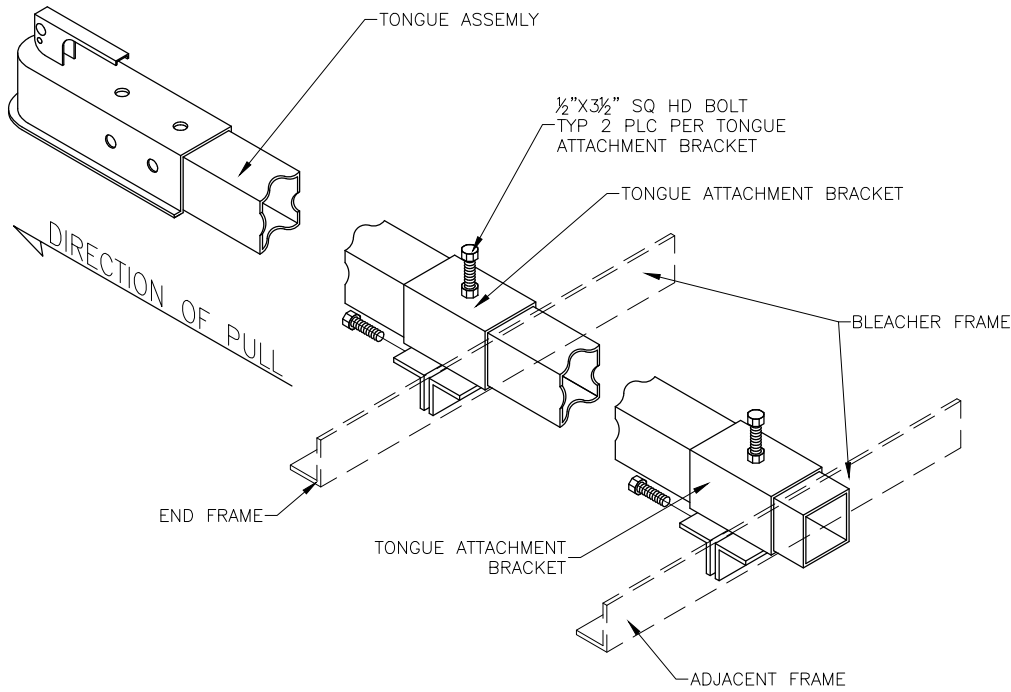

TRANSPORT WHEEL ASSEMBLY

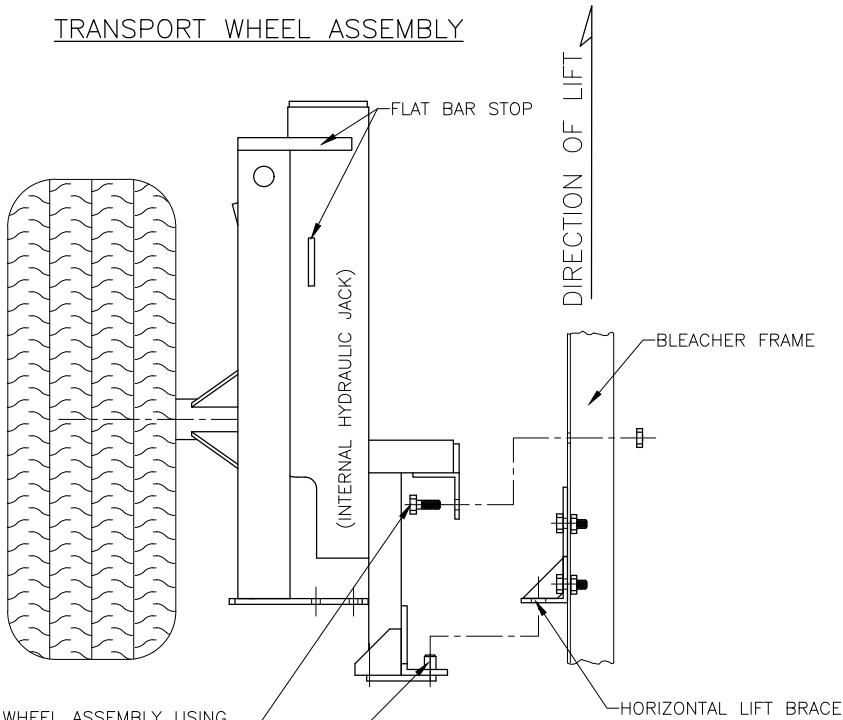

ATTACH WHEEL ASSEMBLY USING
3/8"x1 1/4" HEX HEAD BOLT, LOCK WASHER
& HEX NUT AT CENTER FRAME ONLY.
(FRONT AND REAR)

LINE UP PIN TO HOLE IN HORIZONTAL BRACE

This drawing and all information contained herein is the property of The Park Catalog, and is not to be reproduced without express written permission of this manufacturer. We assume no responsibility for unauthorized use of this drawing. The Park Catalog is not responsible for local permits, local code compliance and occupancy requirements.

PROJECT/SITE:				
DESCRIPTION: TRANSPORTABLE KIT ASSEMBLY				
DRAWN BY:	DATE:	REVISION:	SCALE: N.T.S.	SHEET NUMBER: 10.TK