




569-1214

3 Row Aluminum Bleacher - Sideline Series - 7'-6"



CS.1	– COVER SHEET
TD.1	– BLEACHER SEATING PLAN
FP.1	– FOUNDATION PLAN
BA.1	– BLEACHER ASSEMBLY
BA.2	– BLEACHER ASSEMBLY
AP.1	– ANCHORING PLAN
PF.1	– PLANK & FRAMING PLAN

BLEACHER TOP VIEW

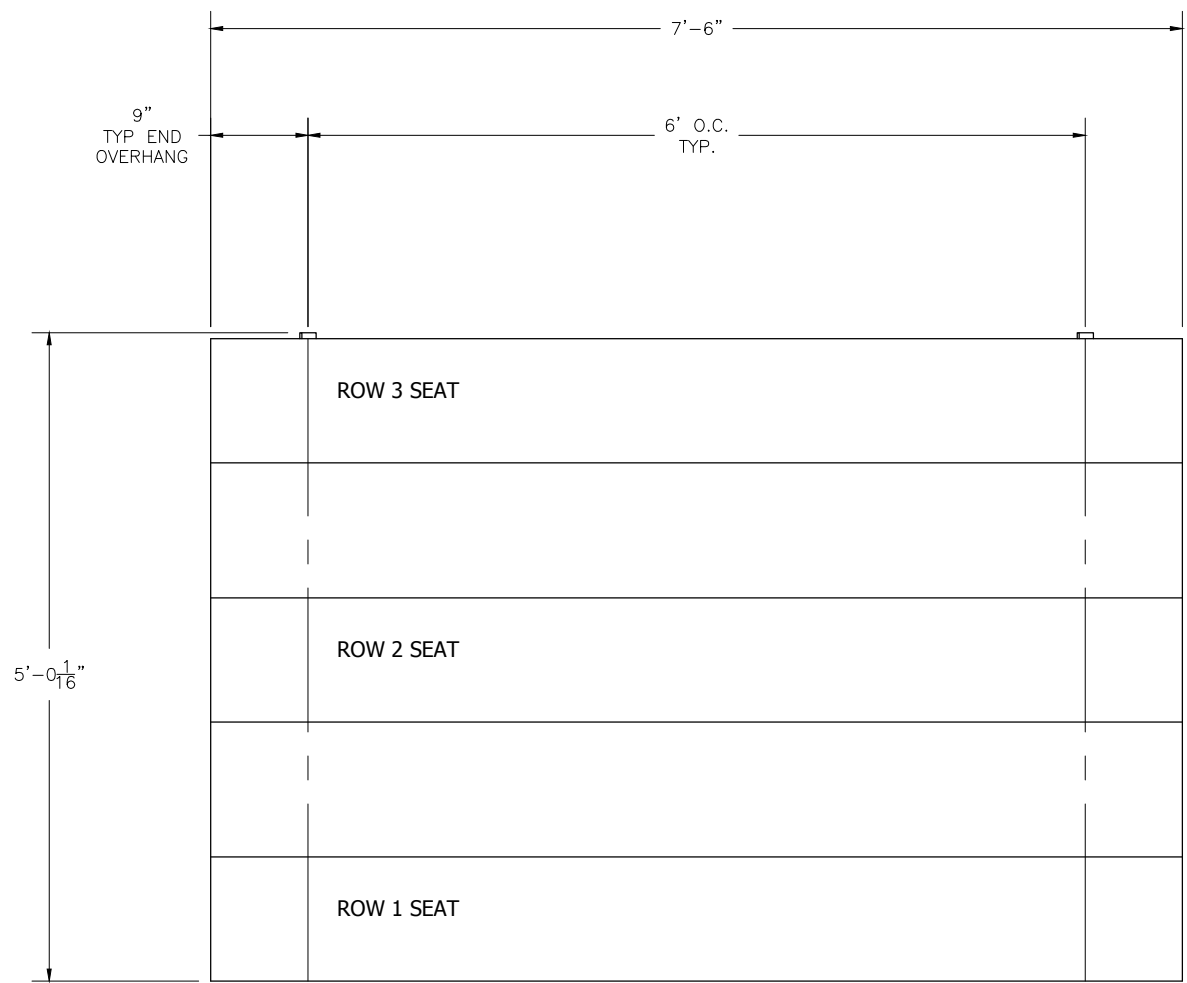


SECTION	GROSS LENGTH	ACTUAL SEATS	NO. OF ROWS	NET SEATS
	7.5	5.00	5.00	3
				15
				15
				0
				15
				15

This drawing and all information contained herein is the property of The Park Catalog and is not to be reproduced without express written permission of this manufacturer. We assume no responsibility for unauthorized use of this drawing. The Park Catalog is not responsible for local permits and occupancy requirements.

SCALE: N.T.S.	REVISION:	DRAWN BY: IMP
DATE: 5/23/17		
TITLE: 3 ROW x 7'-6" BLEACHER SEATING PLAN		
BLEACHER MODEL #:	DRAWING NUMBER:	TD.1

LOCATE FRAMES ON FOUNDATION

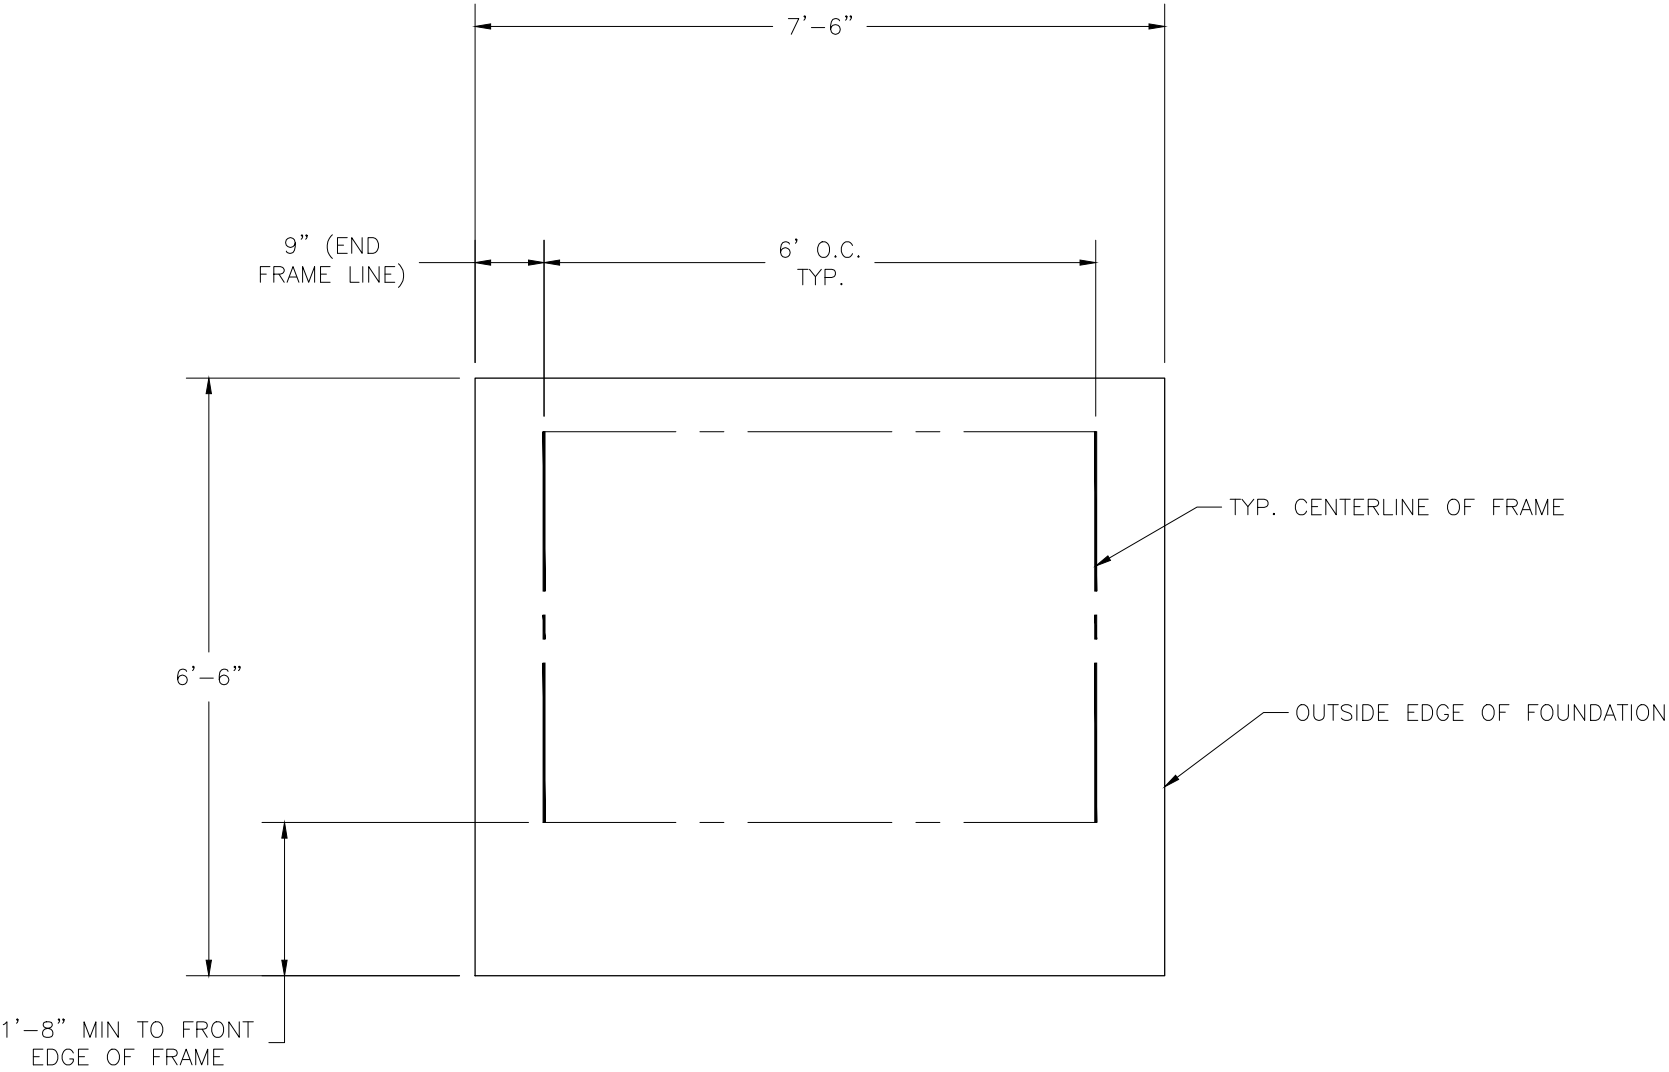


* MINIMUM FOUNDATION AREA SHOWN. DEPENDING ON LOCAL SOIL CONDITIONS, BLEACHER CAN BE INSTALLED ON A CONCRETE PAD OR FOOTERS, OR ATTACHED TO 2x6 TREATED LUMBER GROUND SILLS AND PLACED ON COMPACTED STONE, ASPHALT, OR ANY OTHER SMOOTH, SOLID, LEVEL SURFACE. CONSULT YOUR LOCAL CONCRETE CONTRACTOR TO DETERMINE PROPER CONCRETE SPECIFICATIONS FOR YOUR LOCAL SOIL AND WEATHER-RELATED CONDITIONS. THE BEARING SURFACE MUST BE CAPABLE OF SUPPORTING A MINIMUM OF 660 POUNDS PER LINEAR FOOT. TO MEET LOCAL CODES, BLEACHERS WILL NEED TO BE ANCHORED. ANCHORING SYSTEMS FOR ALL SURFACE TYPES ARE AVAILABLE - CONTACT YOUR BLEACHER SALES REPRESENTATIVE FOR MORE INFORMATION.


SCALE: N.T.S.	REVISION:	DRAWN BY: IMP
DATE: 5/23/17		
TITLE: 3 ROW x 7'-6" BLEACHER FOUNDATION PLAN		
BLEACHER MODEL #:		DRAWING NUMBER: FP.1

(OPTIONAL) ATTACH GROUND SILLS *


*NOT ALL BLEACHERS WILL RECEIVE GROUND SILLS. IF YOUR UNIT DOES NOT INCLUDE THIS FEATURE, SKIP THIS STEP.

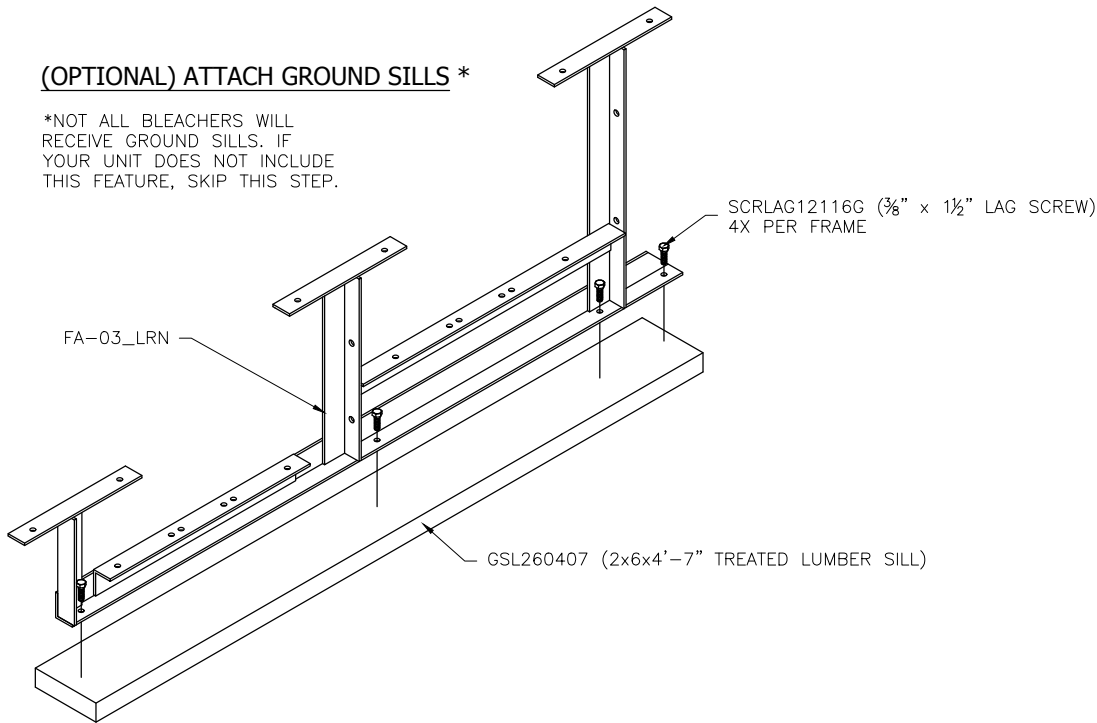

PRE-ASSEMBLE X-BRACE PAIR(S)

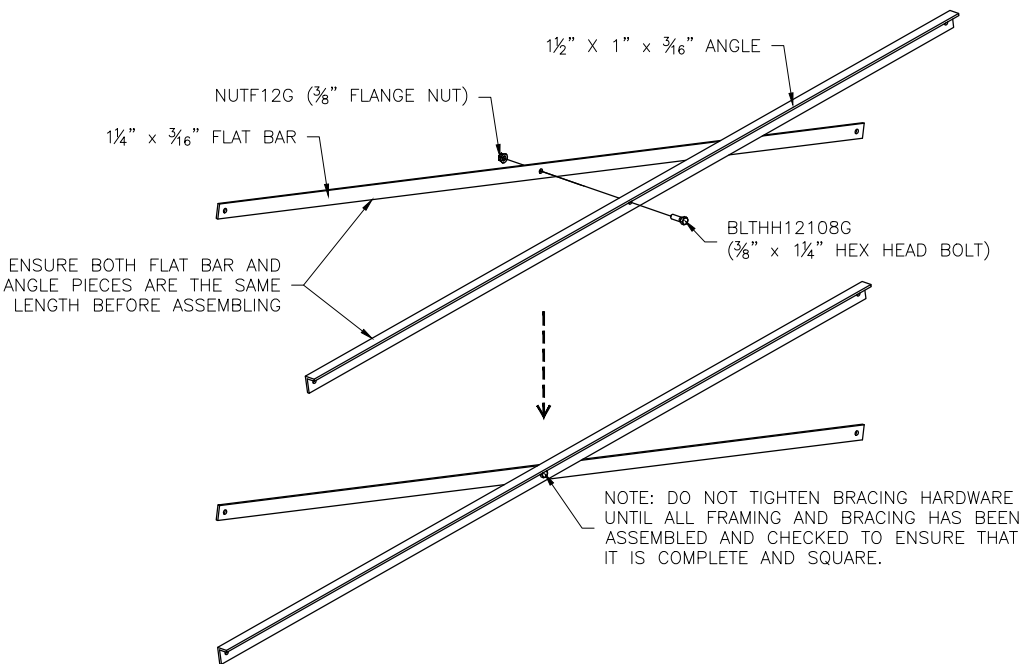


ONCE FRAMING IS COMPLETE,
PRE-ASSEMBLE CLIP SETS ON BLEACHER FRAMES

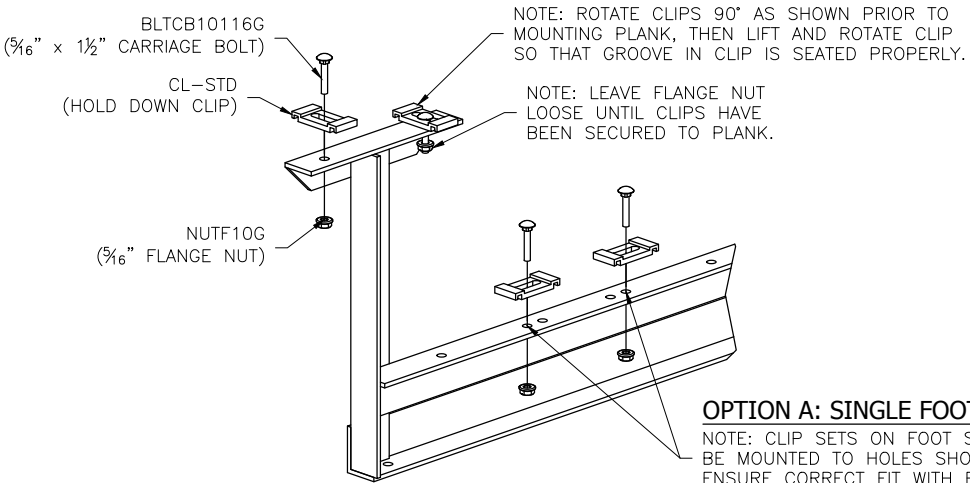

OPTION A: SINGLE FOOT BOARDS

NOTE: CLIP SETS ON FOOT SUPPORTS MUST BE MOUNTED TO HOLES SHOWN HERE TO ENSURE CORRECT FIT WITH FOOT PLANK.

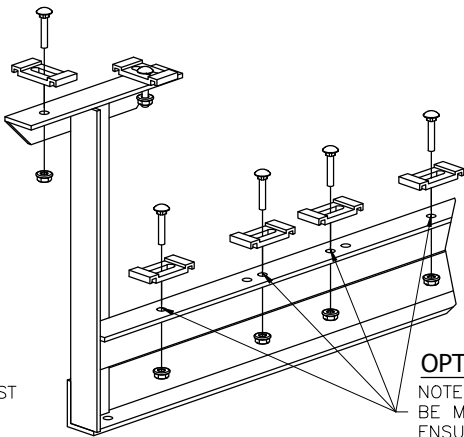


OPTION B: DOUBLE FOOT BOARDS


NOTE: CLIP SETS ON FOOT SUPPORTS MUST BE MOUNTED TO HOLES SHOWN HERE TO ENSURE CORRECT FIT WITH FOOT PLANK.

SCALE: N.T.S.	REVISION:	DRAWN BY: IMP
DATE: 5/23/17		
TITLE: 3 ROW X 7'-6" FRAMING & CLIP SET PREPARATION		
BLEACHER MODEL #:		DRAWING NUMBER: BA.1


⊕ TYP X-BRACE CONN. W/ 1 1/4" BOLT

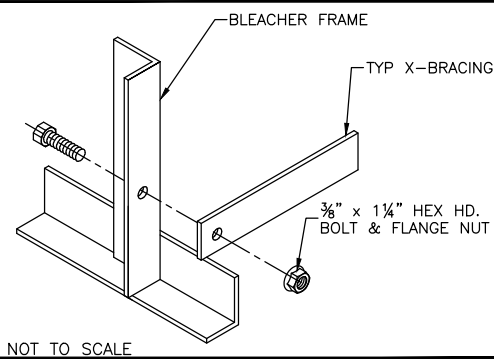


⊕ TYP 2x10 PLANK ATTACHMENT

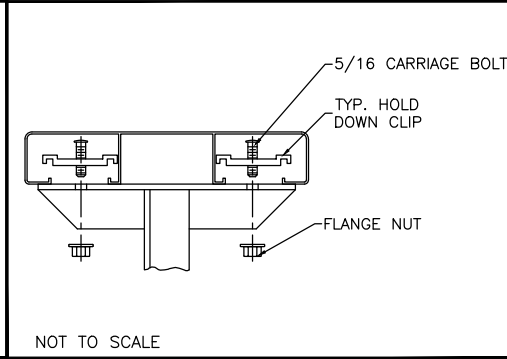

ATTACH BRACING TO BLEACHER FRAMES
SEE SIDE ELEVATION FOR BRACING LENGTHS

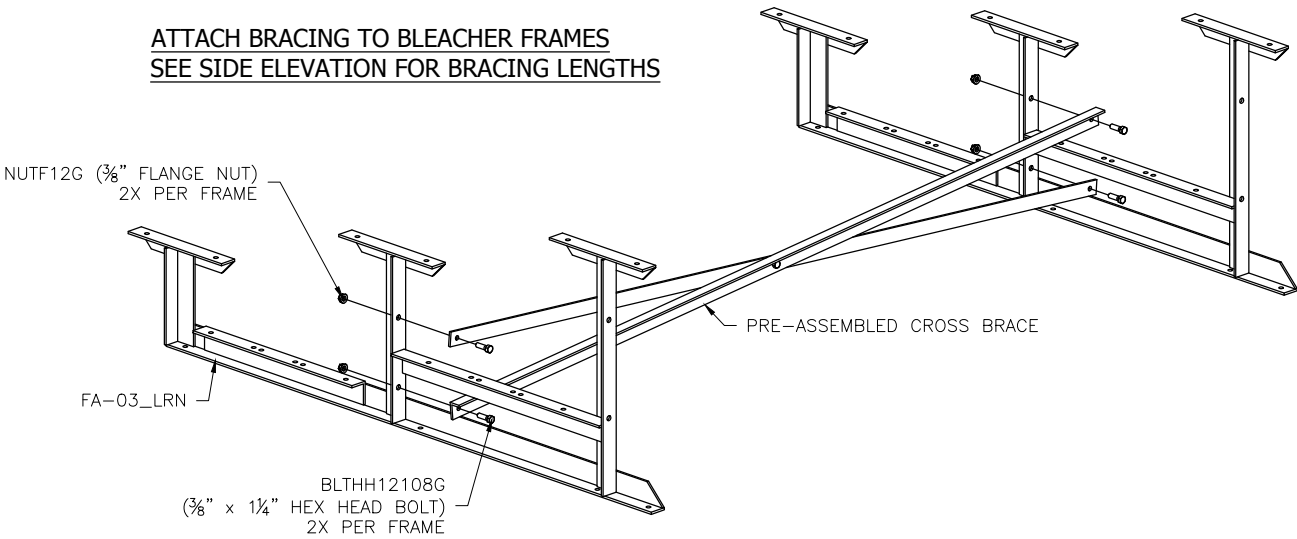


SIDE ELEVATION

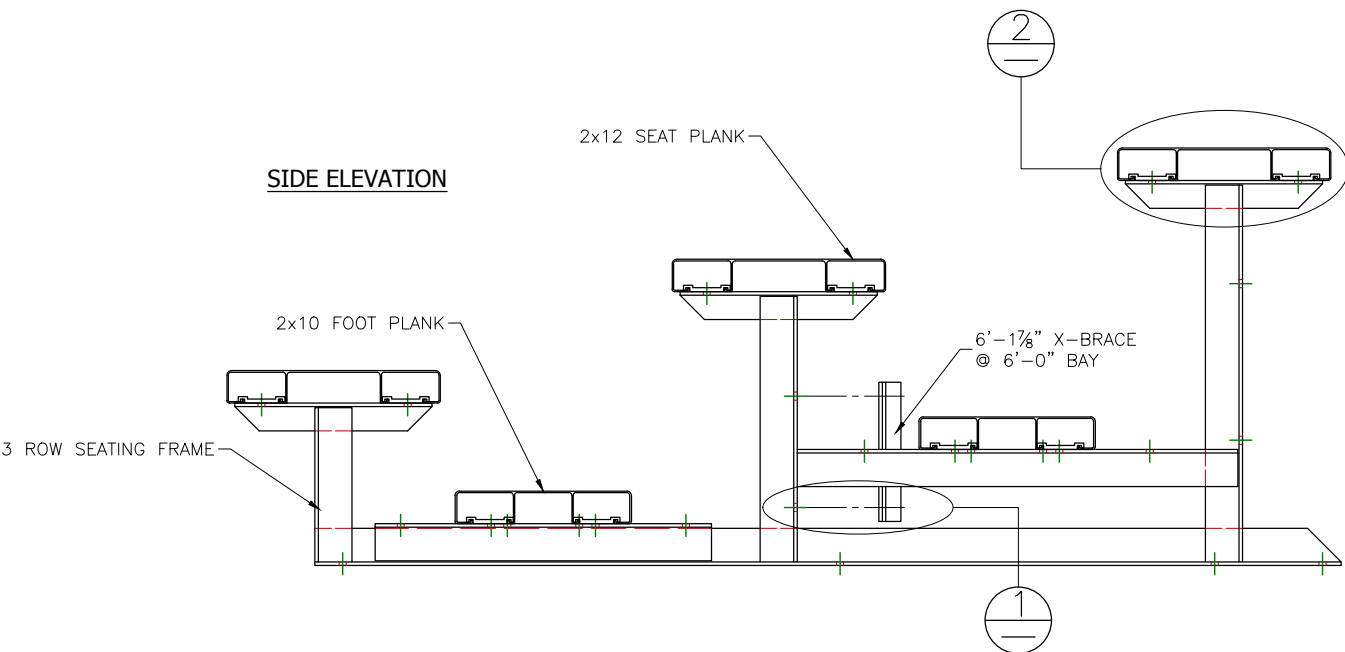


SCALE: N.T.S.	REVISION:	DRAWN BY: IMP
DATE: 5/23/17		
TITLE: 10 ROW X 7'-6" FRAMING ASSEMBLY		
BLEACHER MODEL #:		DRAWING NUMBER: BA.2

Ⓐ WEDGE ANCHOR DETAIL – 3"


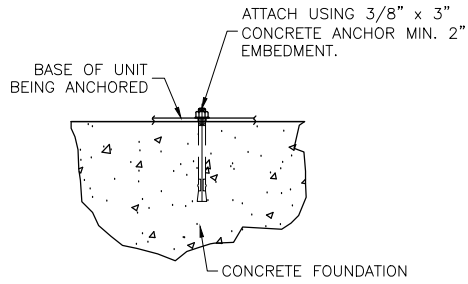


(OPTIONAL) ANCHOR BLEACHER TO CONCRETE FOUNDATION *

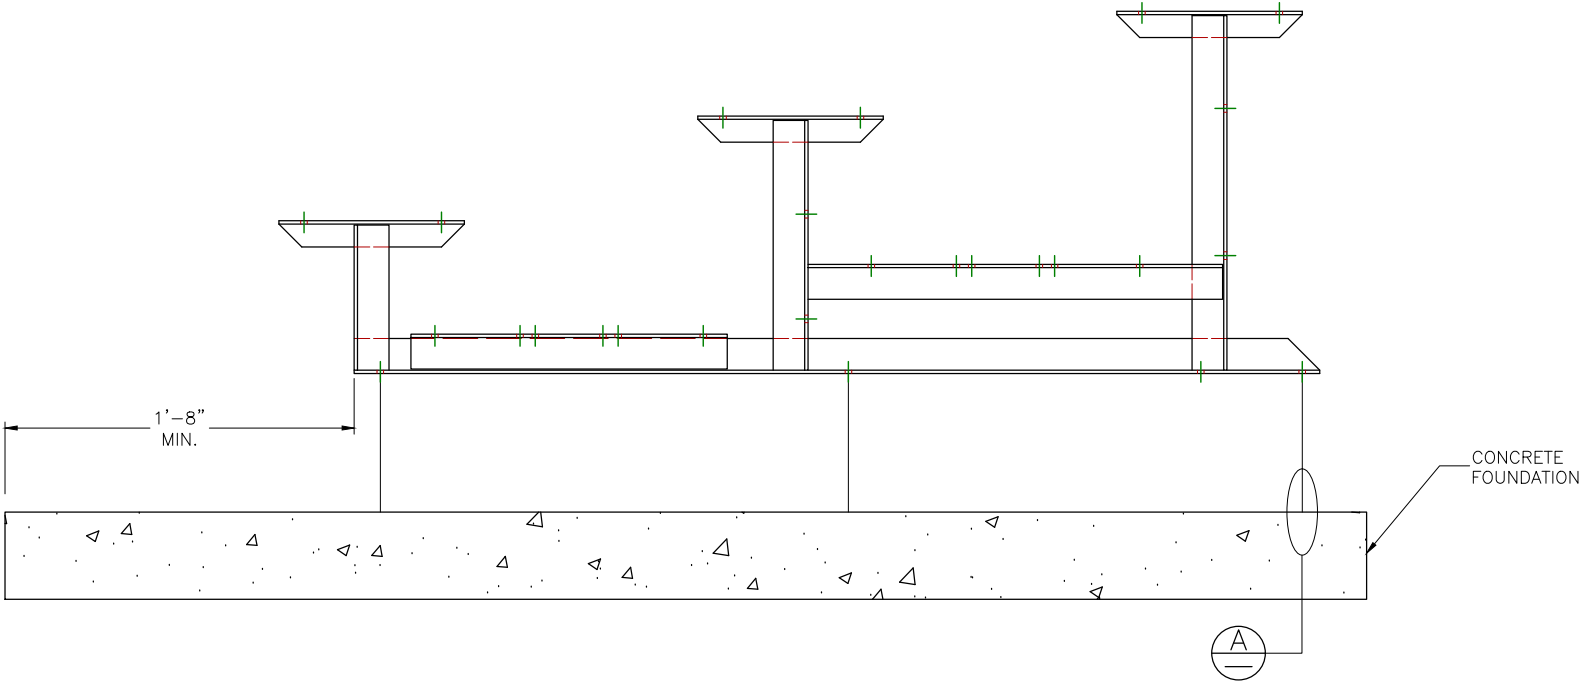

* CONCRETE WEDGE ANCHORS NOT INCLUDED WITH ALL UNITS. IF USING OTHER ANCHORING SYSTEM, SKIP THIS STEP AND REFER TO INSTRUCTIONS SPECIFIC TO THE ANCHORING SYSTEM PURCHASED FOR YOUR UNIT. SEE PRINT FP.1 (INCLUDED IN THIS PACKET) FOR GENERAL CONCRETE FOUNDATION SPECIFICATIONS.

SCALE: N.T.S.	REVISION:	DRAWN BY: IMP
DATE: 5/23/17		
TITLE: 3 ROW CONCRETE ANCHORING PLAN		
BLEACHER MODEL #:		DRAWING NUMBER: AP.1

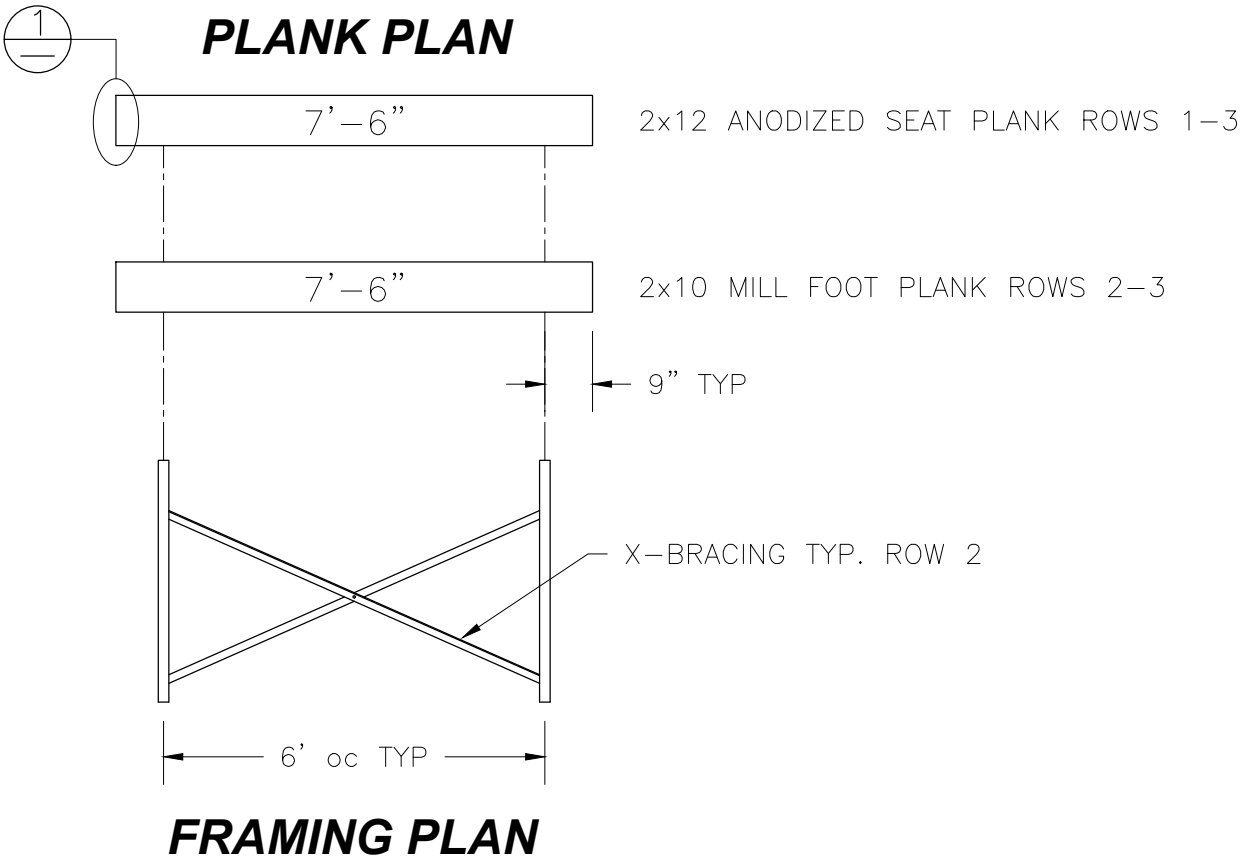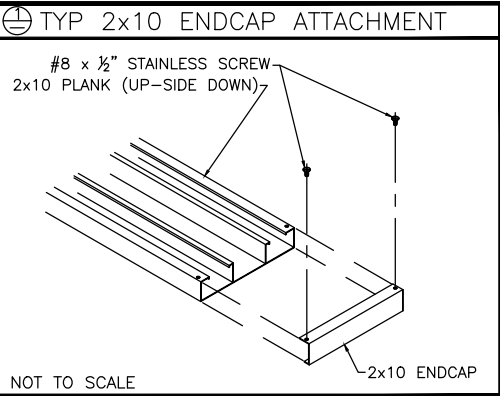

SCALE: N.T.S.	REVISION:	DRAWN BY: IMP
DATE: 5/23/17		
TITLE: 3 ROW x 7'-6" BLEACHER PLANK & FRAMING PLAN		
BLEACHER MODEL #:		DRAWING NUMBER: PF.1