

4 Row Tip and Roll Aluminum Bleacher - Baseline Series

569-1308 - 1
Length - 7'-5"


RECOMMENDED TOOLS		
SOCKET WRENCH	POP RIVET GUN	CORDLESS DRILL
½" DEEP WELL SOCKET	LEVEL	⅝" DRILL BIT
⅝" DEEP WELL SOCKET	RUBBER MALLET	⅞" DRILL BIT
TAPE MEASURE	GLOVES	SAFETY GLASSES



This drawing and all information contained herein is the property of The Park Catalog and is not to be reproduced without the express written permission of this manufacturer. We assume no responsibility for unauthorized use of this drawing. The Park Catalog is not responsible for local permits and occupancy requirements.

MODEL: TR-0407.5ALRSTD				
DESCRIPTION: NON ELEV. 4 ROW x 7'-6" ASSEMBLY COVER SHEET				
DRAWN BY: IP	DATE: 10/10/23	REVISION: A	SCALE: N.T.S.	SHEET NUMBER: CS.1

DRAWING REFERENCE NUMBER: TR-0407.5ALRSTD	
DRAWING SHEET INDEX	
CS.1	COVER SHEET
TD.1	SEATING PLAN
BA.1	BLEACHER ASSEMBLY
PF.1	PLANK AND FRAMING

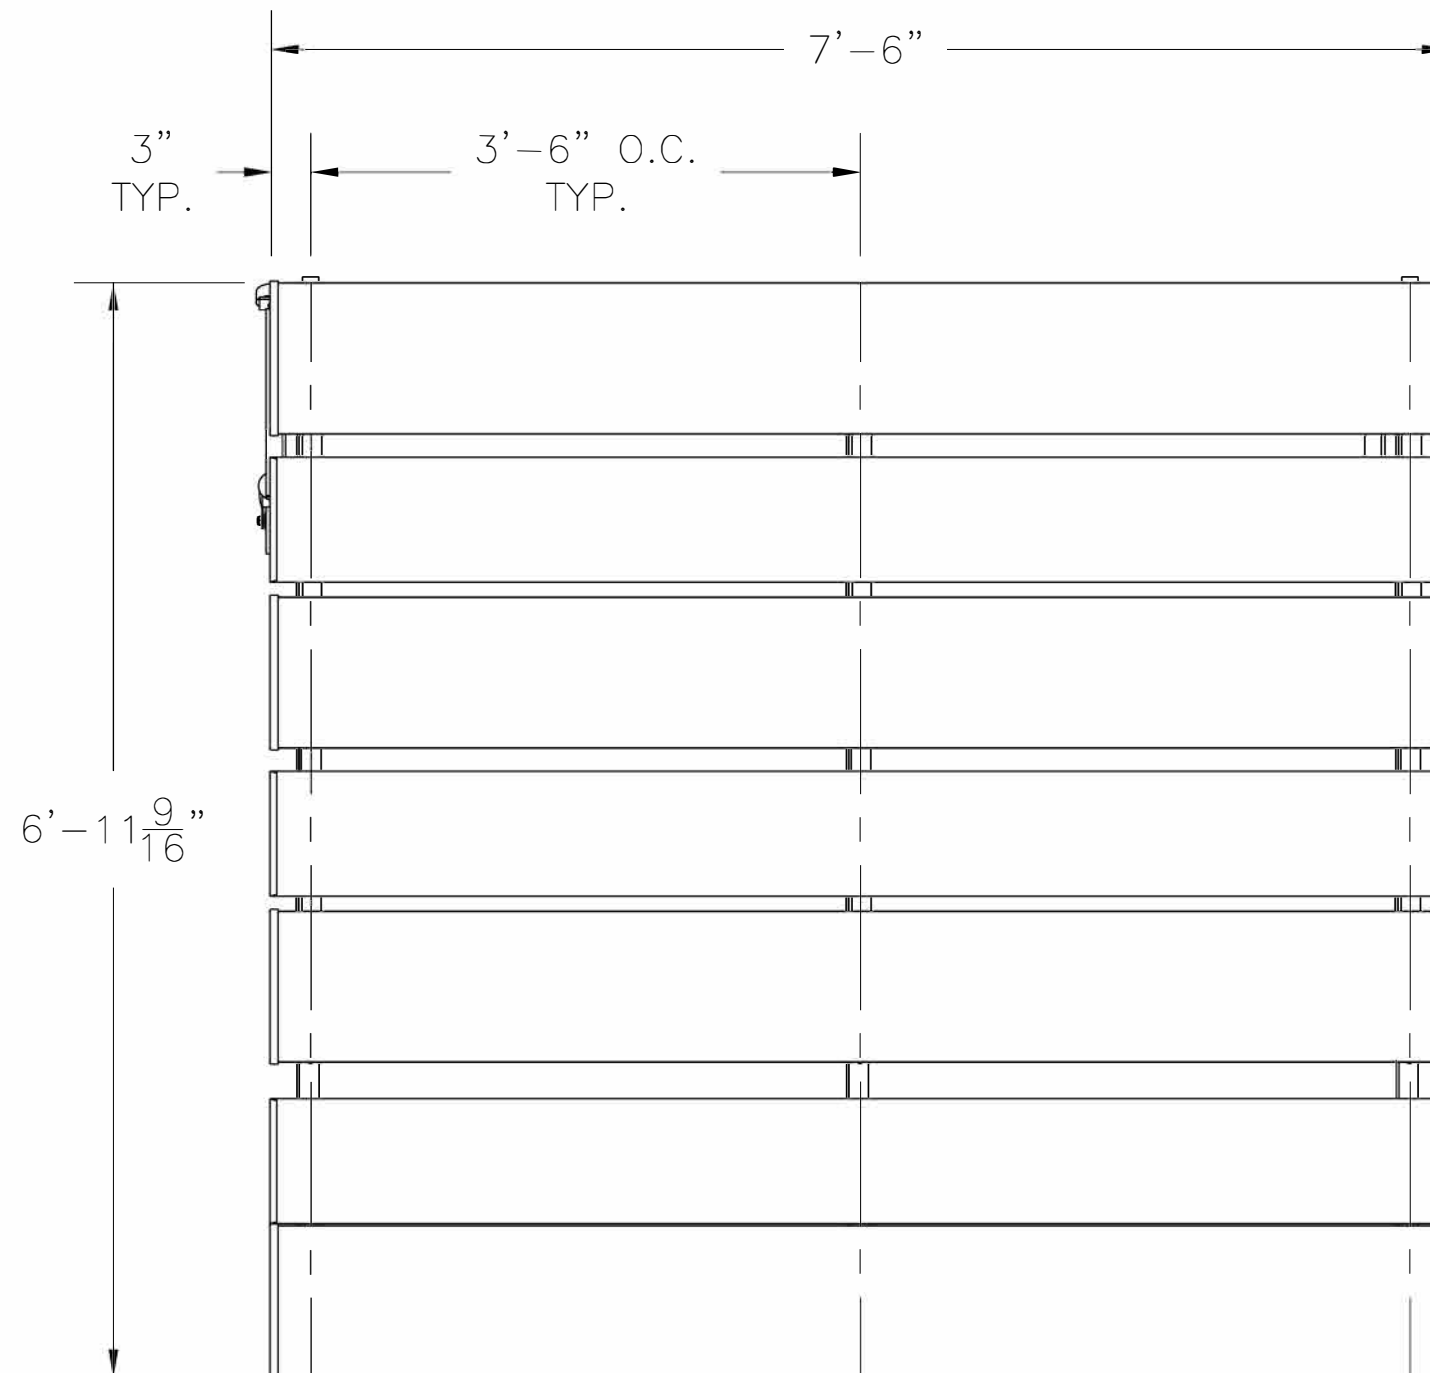


SECTION LENGTH	GROSS SEATS	ACTUAL SEATS	NO. OF ROWS	NET SEATS
7.5	5.00	5.00	4	20
NET SEATS				20
WHEELCHAIR SPACES				0
TOTAL NET SEATING CAPACITY				20
(BASED ON 18" PER SEAT)				



This drawing and all information contained herein is the property of The Park Catalog and is not to be reproduced without the express written permission of this manufacturer. We assume no responsibility for unauthorized use of this drawing. The Park Catalog is not responsible for local permits and occupancy requirements.

MODEL: TR-0407.5ALRSTD				
DESCRIPTION: NON ELEV. 4 ROW x 7'-6" BLEACHER SEATING PLAN				
DRAWN BY: IP	DATE: 10/10/23	REVISION: A	SCALE: N.T.S.	SHEET NUMBER: TD.1

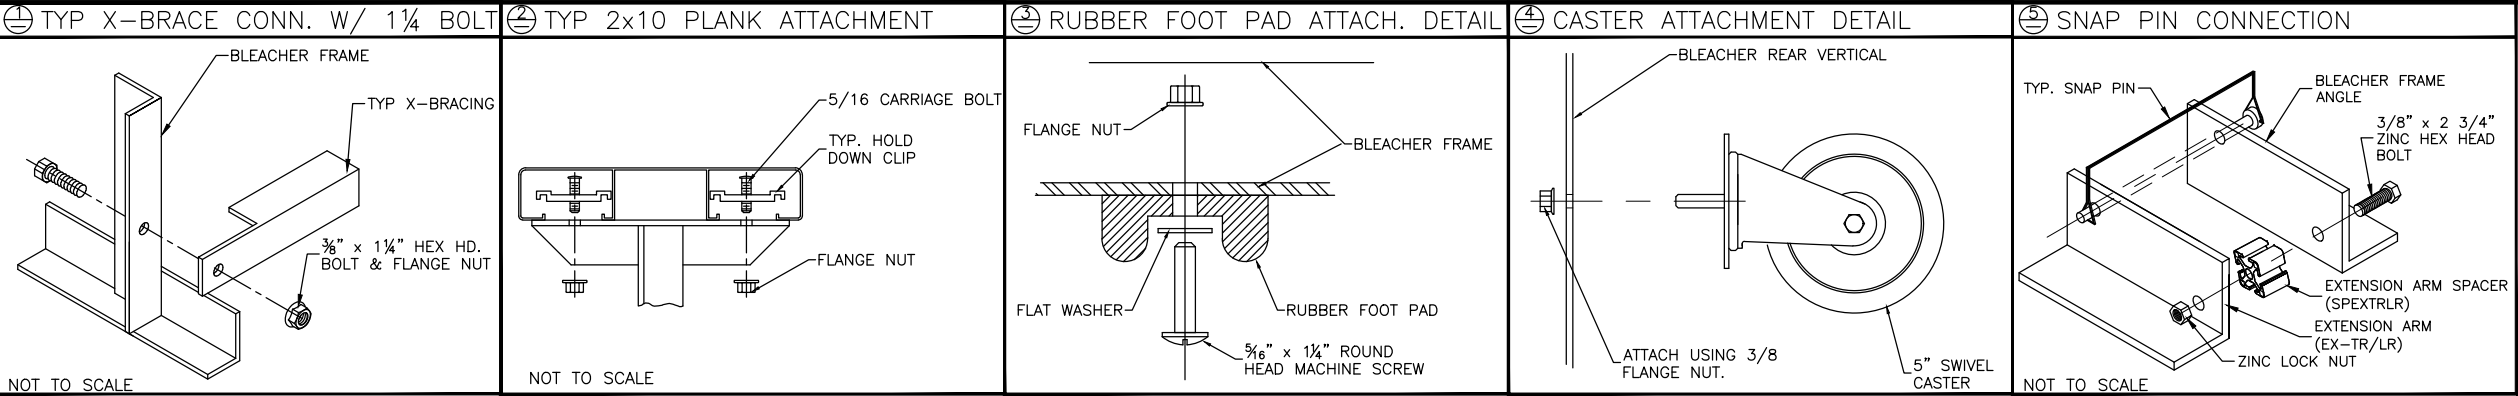


⊖ TYP X-BRACE CONN. W/ 1 1/4" BOLT

NOT TO SCALE

⊕ TYP 2x10/2x12 ENDCAP ATTACH.

NOT TO SCALE

PLANK PLAN

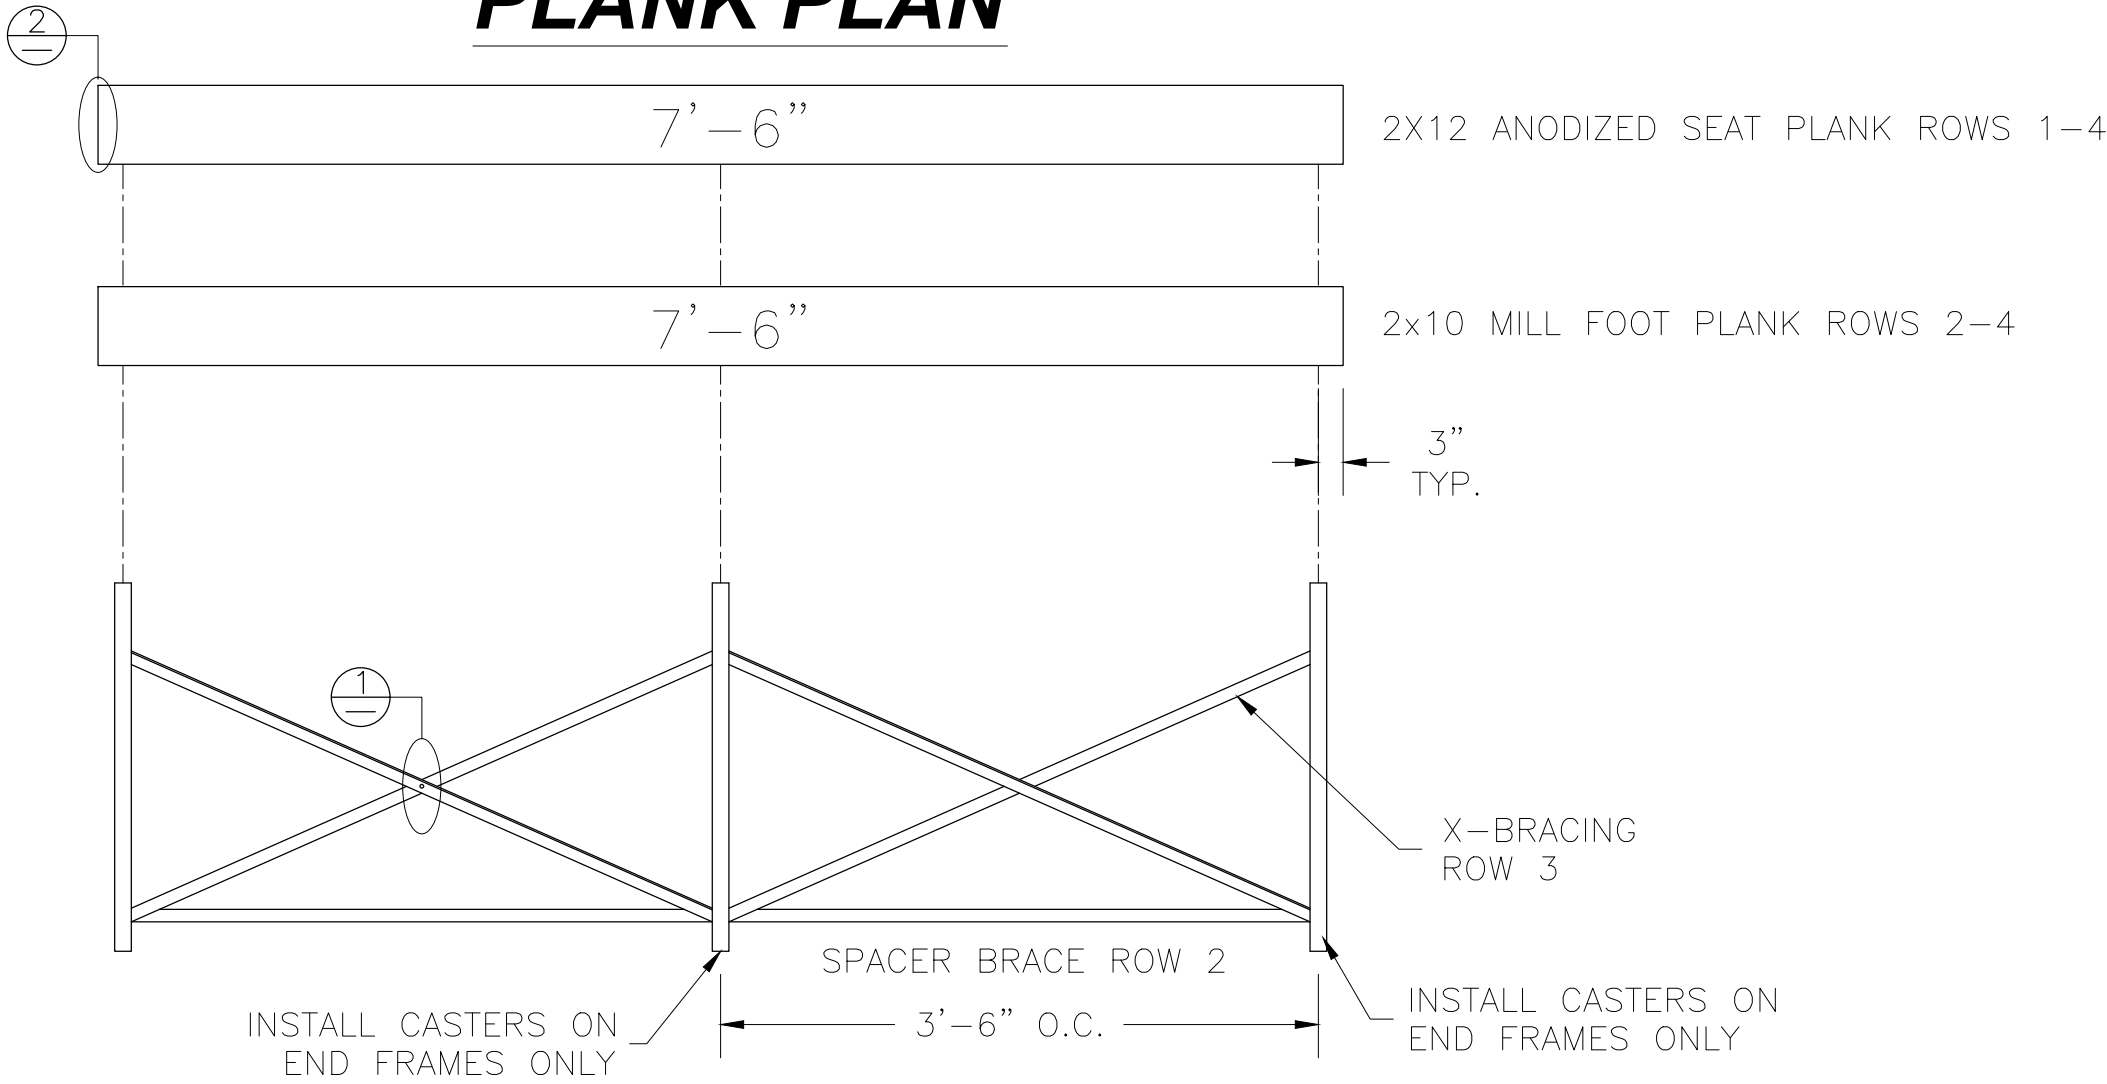

FRAMING PLAN

	This drawing and all information contained herein is the property of The Park Catalog and is not to be reproduced without the express written permission of this manufacturer. We assume no responsibility for unauthorized use of this drawing. The Park Catalog is not responsible for local permits and occupancy requirements.				
	MODEL: TR-0407.5ALRSTD				
	DESCRIPTION: NON ELEV. 4 ROW x 7'-6" PLANK AND FRAMING PLAN				
	DRAWN BY: IP	DATE: 10/10/23	REVISION: A	SCALE: N.T.S.	SHEET NUMBER: PF.1