




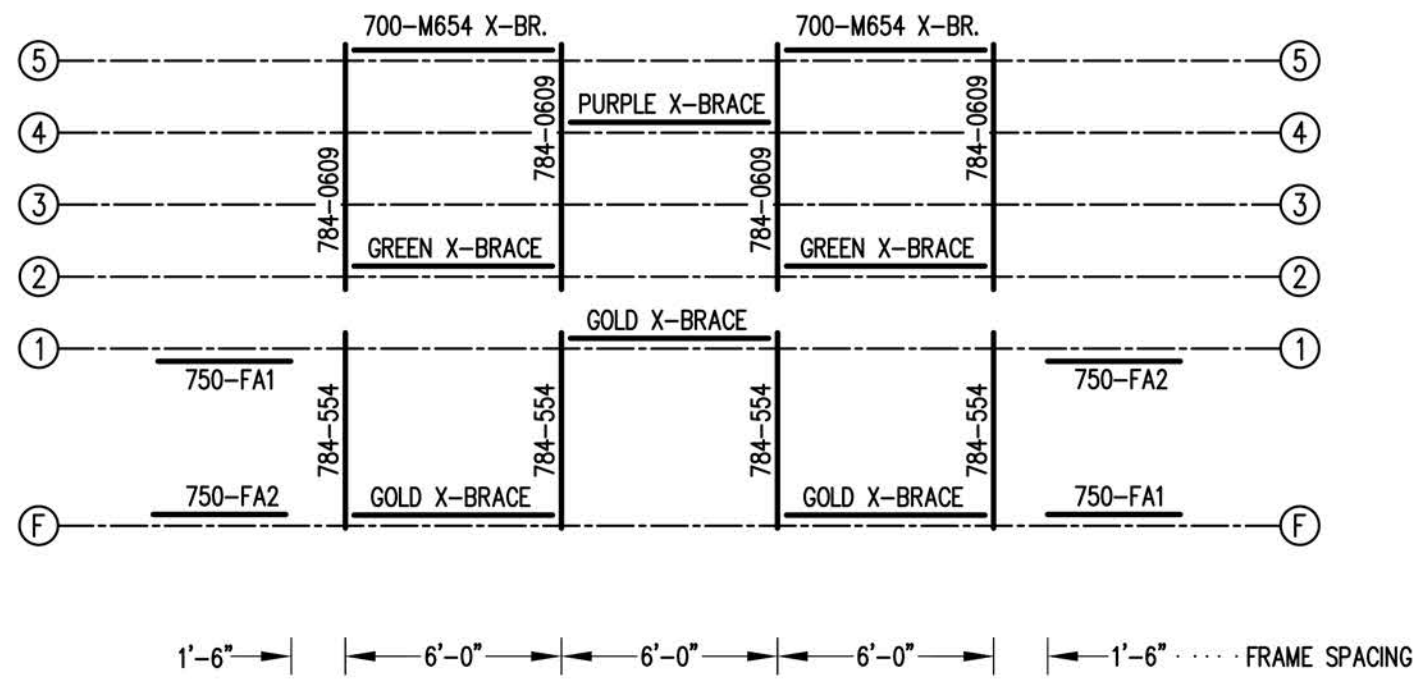


FRAMING PLAN
3/16" = 1'-0"

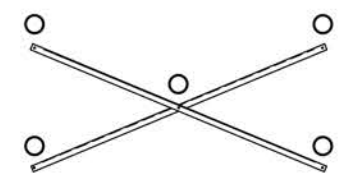

X-BRACE DETAIL
N.T.S.
○ 7/16" X 1" GALV. MACH. BOLT
△ 7/16" X 1.1/2" GALV. MACH. BOLT

		The Park and Facilities Catalog	
		3350 NW Boca Raton Blvd. Boca Raton, FL 33431	
SCALE	AS NOTED	REVISIONS	BY
DATE	11/2/11		
DR'N	ADK	CKD	
AP'VD			
TITLE		NO.	
5-21 FRAMING PLAN		784-E2236	

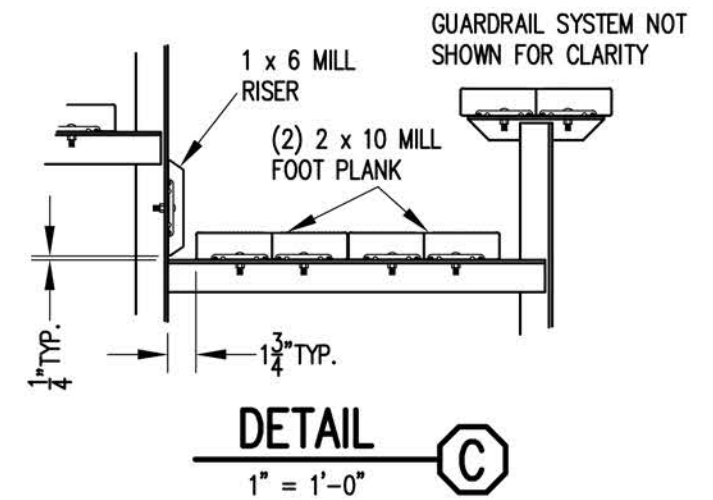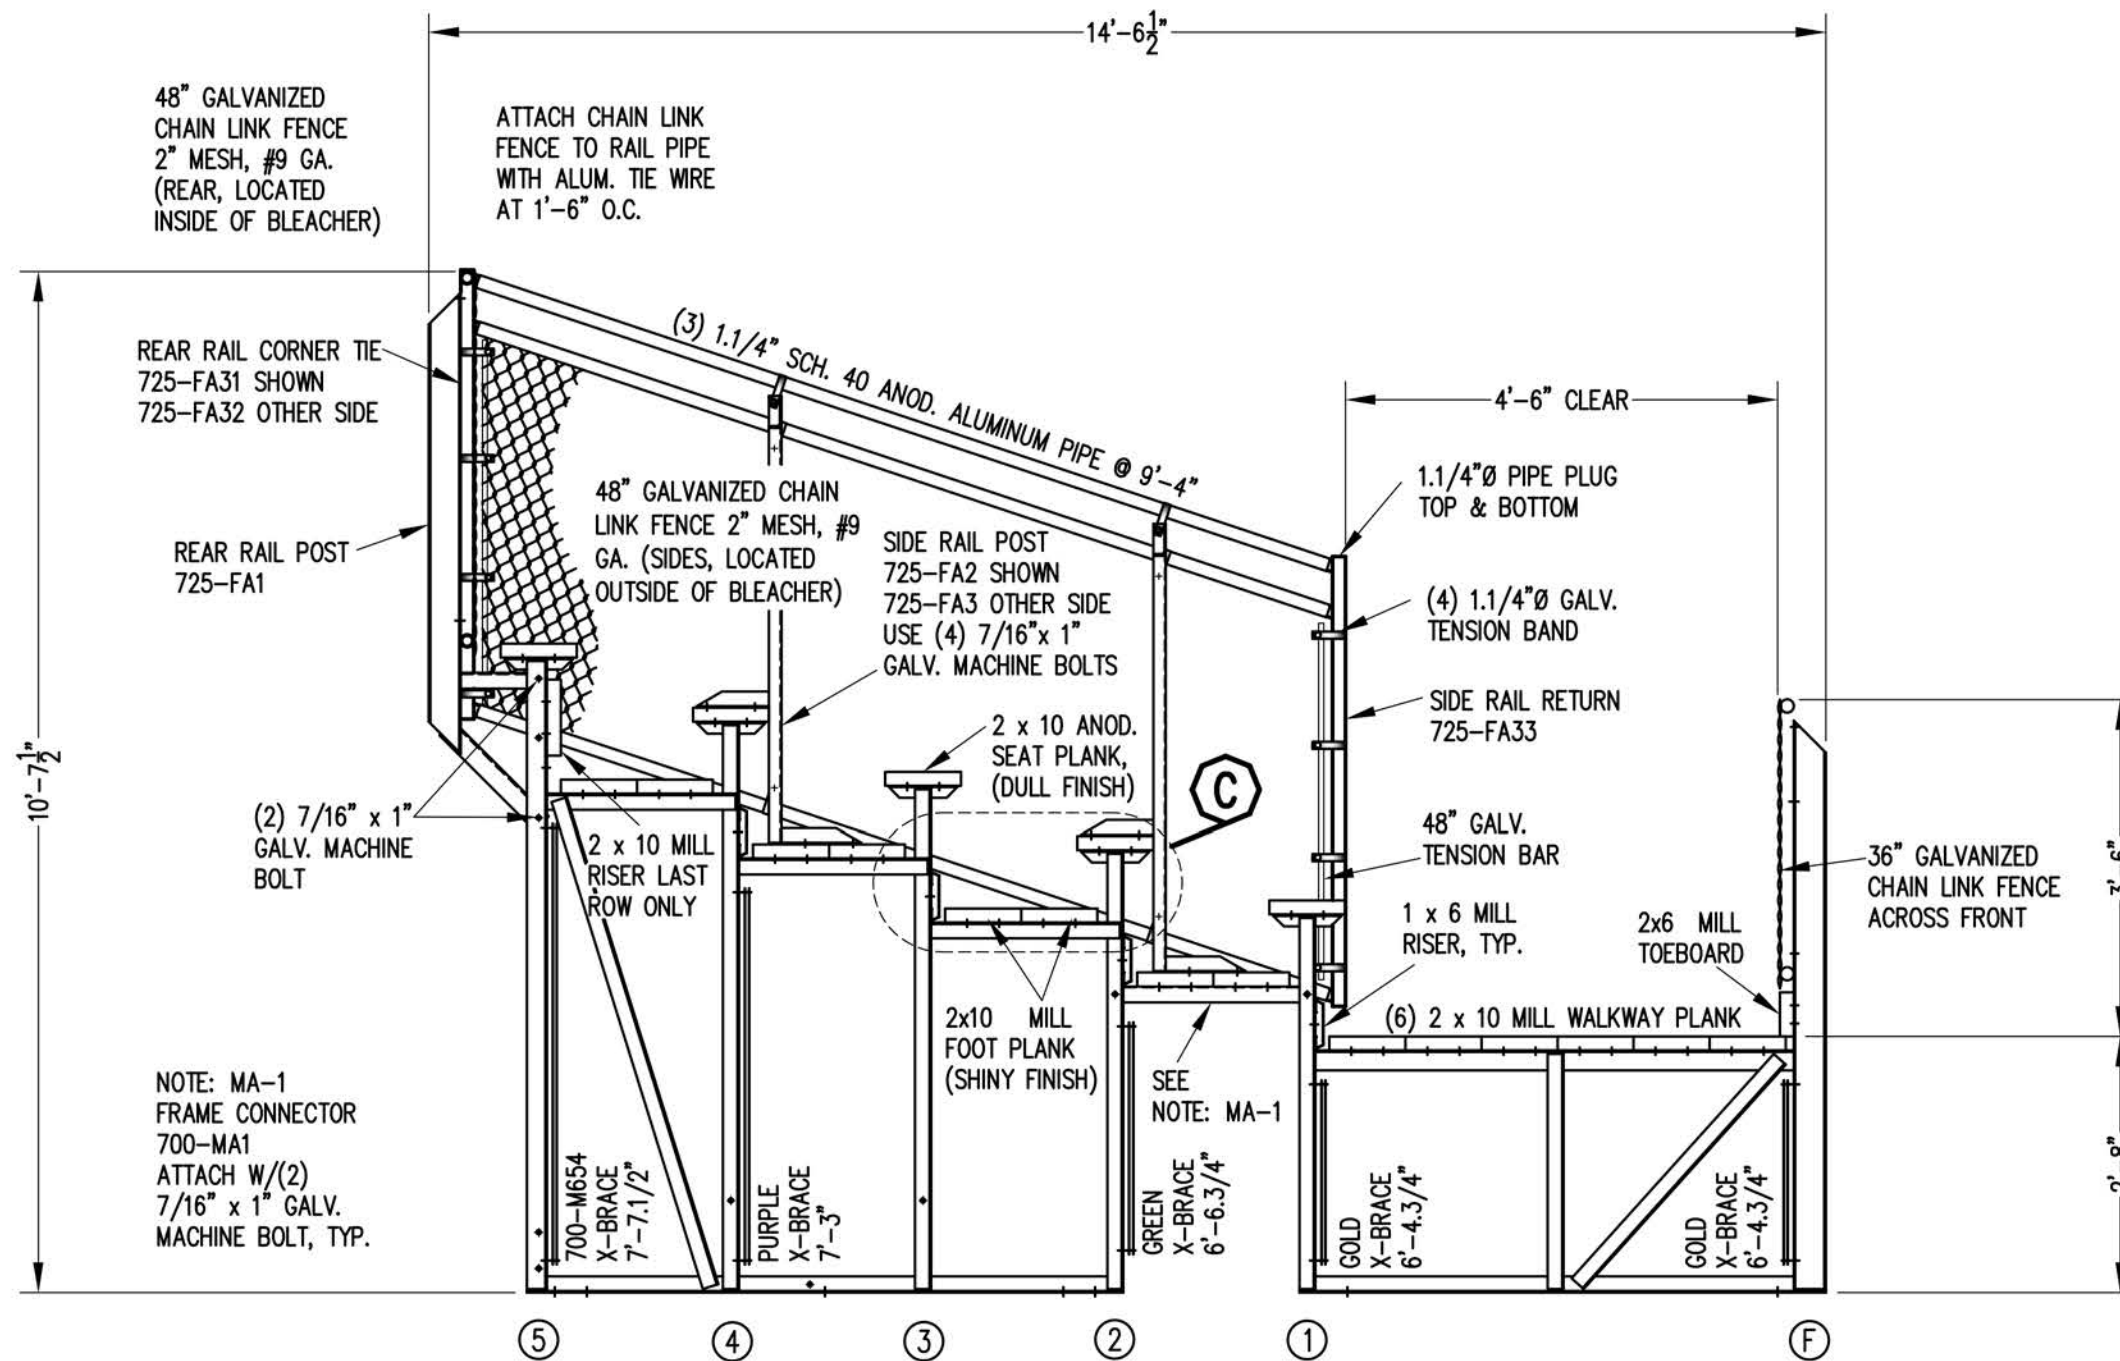

SECTION AA


1/2" = 1'-0"

thepark
AND FACILITIES
CATALOG

The Park and Facilities Catalog

3350 NW Boca Raton Blvd.
Boca Raton, FL 33431


SCALE	AS NOTED	REVISIONS	BY	DATE
DATE	11/2/11			
DR'N	ADK CKD			
AP'VD				
TITLE	5 ROW SECTION			NO. 784-E2181

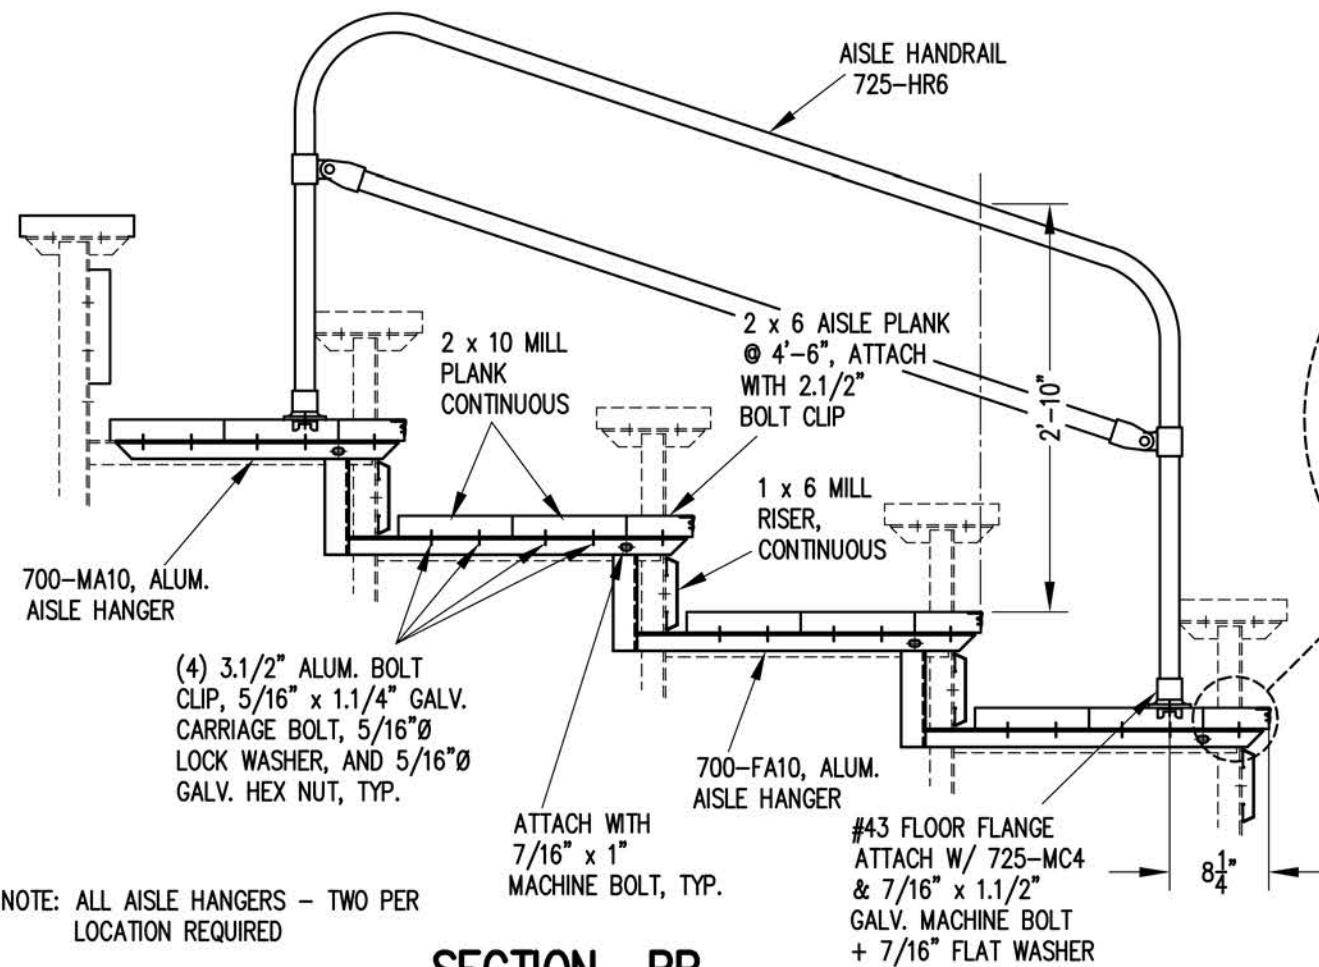


SECTION BB

3/4" = 1'-0"


ATTACH AISLE NOSE COVER TO 2x12 STEP PLANK

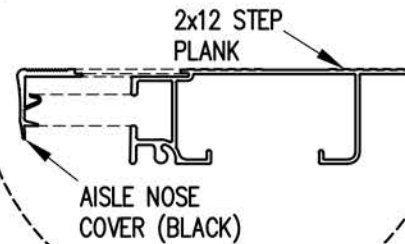

ATTACH AISLE NOSE COVER TO 2x6 AISLE PLANK

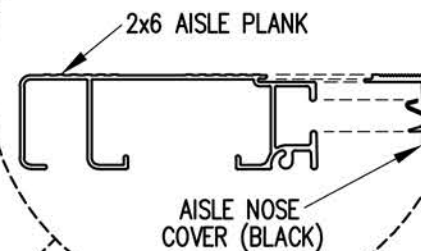


NOTE: *
INSTALL 1 1/4" Ø ROUND PLASTIC PIPE PLUG AT ALL OPEN PIPE ENDS (6) LOCATIONS

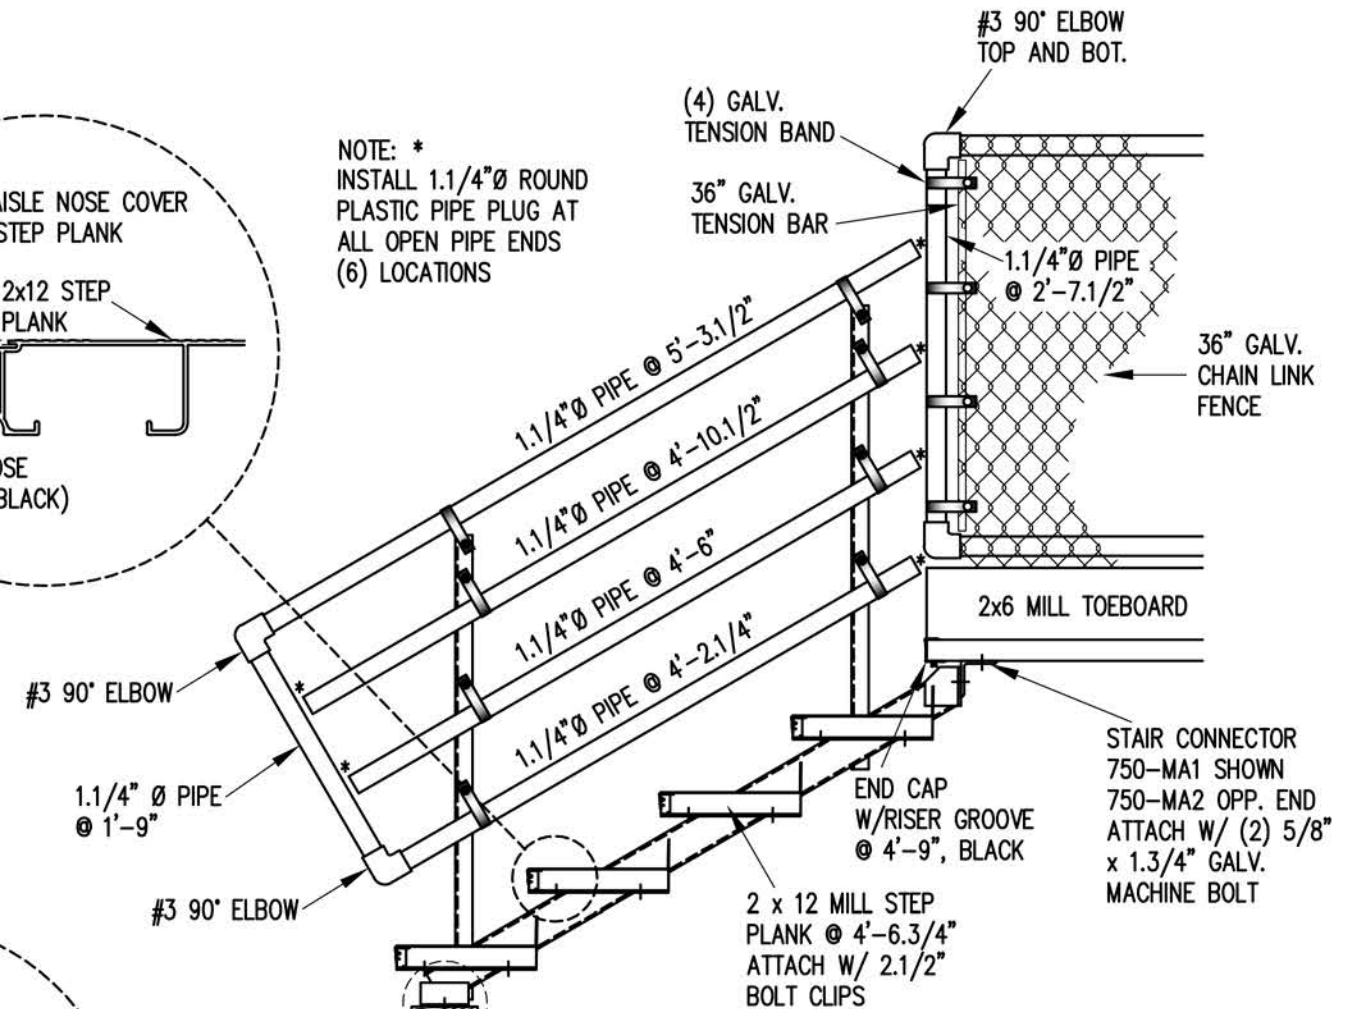


SECTION CC

3/4" = 1'-0"

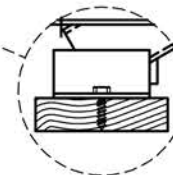

OR

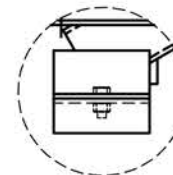


thepark AND FACILITIES CATALOG

The Park and Facilities Catalog


3350 NW Boca Raton Blvd.
Boca Raton, FL 33431

SCALE	3/4"=1'-0"	REVISIONS	BY	DATE
DATE	11/2/11			
DR'N	ADK	CKD		
AP'VD				
TITLE	5 ROW AISLE & STAIR SECTIONS			NO.
				784-E1997

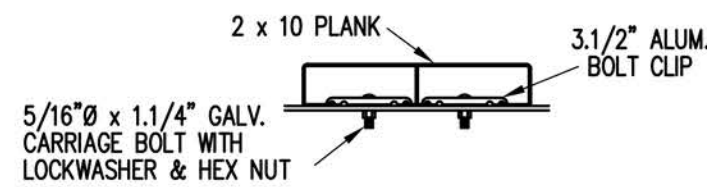

BOLT CLIP DETAIL


1.1/2" = 1'-0"

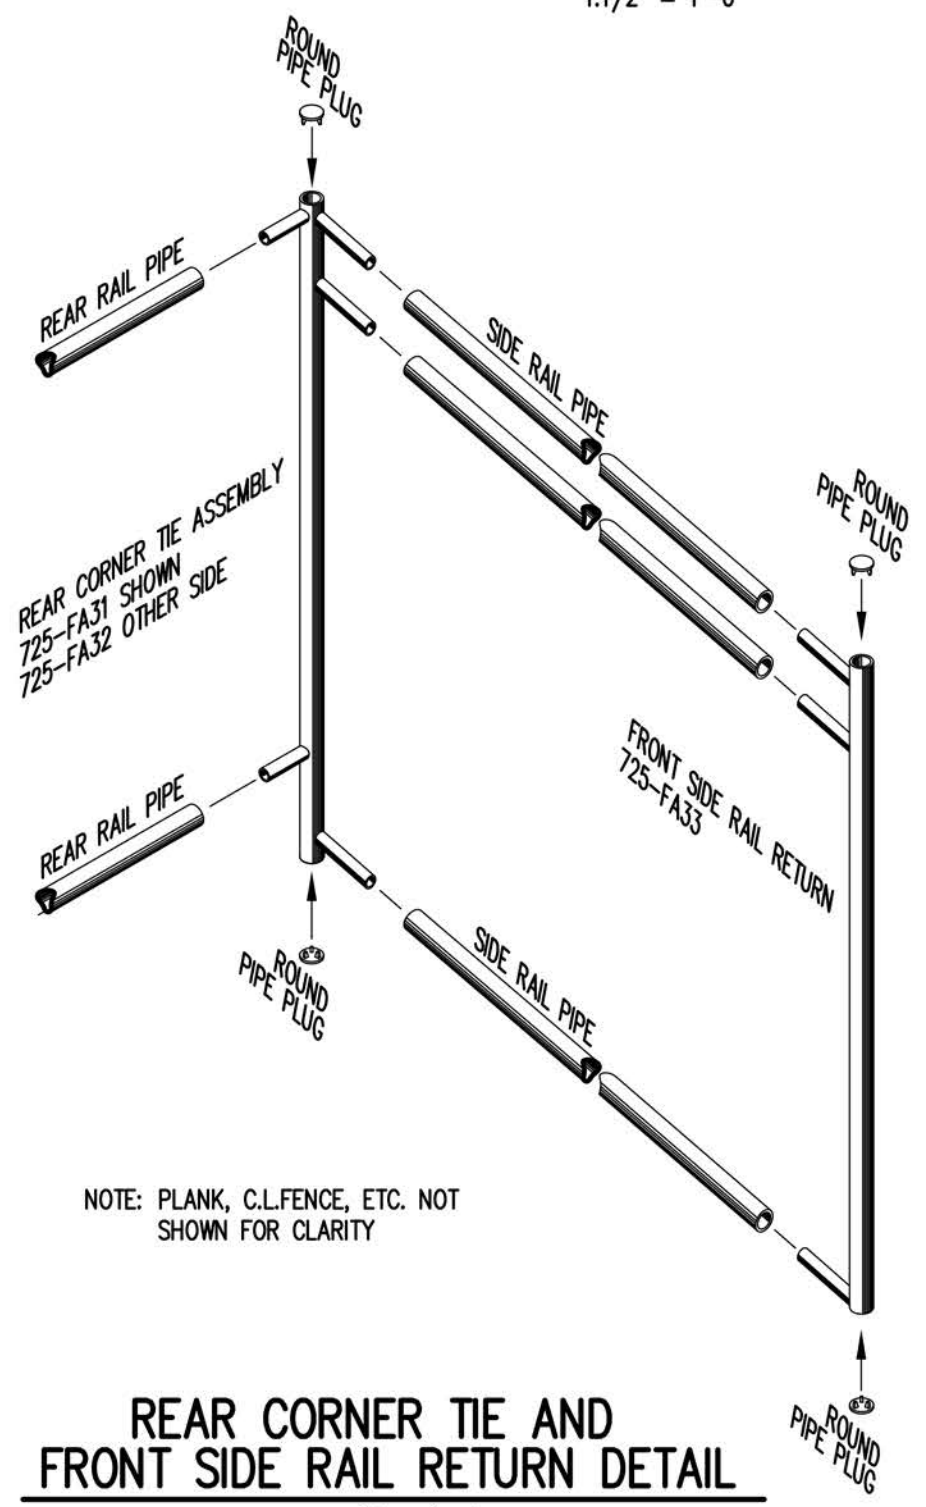

NOTE: PLANK, C.L.FENCE, ETC. NOT SHOWN FOR CLARITY

REAR CORNER TIE AND FRONT SIDE RAIL RETURN DETAIL


3/4" = 1'-0"

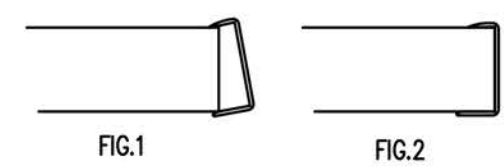

- 1) LOCATE THE CHANNEL END CAP AS SHOWN IN FIG. 1.
- 2) TAP END CAP INTO PLACE WITH RUBBER Mallet OR SOFT WOOD. FIG.2
- 3) DRILL 5/32" HOLES THROUGH THE BOTTOM FLANGE AND THE BOTTOM OUTSIDE PLANK FLANGES OF EACH PLANK. INSTALL 5/32" POP RIVETS.


END CAP DETAIL

N.T.S.

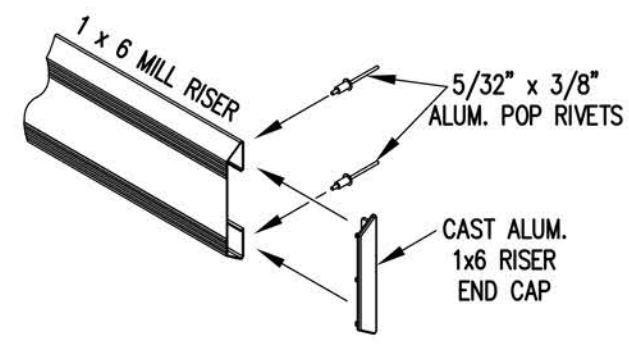


1 x 6 RISER END CAP


N.T.S.

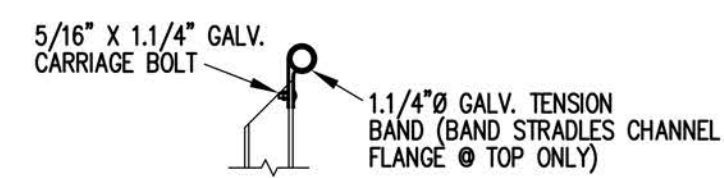

TOP RAIL

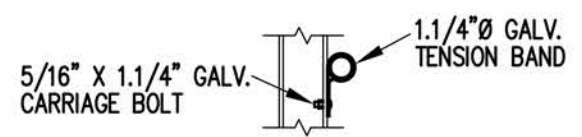


2ND RAIL

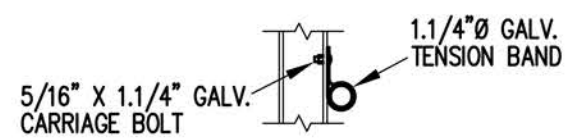

BOTTOM RAIL

RAIL PIPE ATTACHMENT

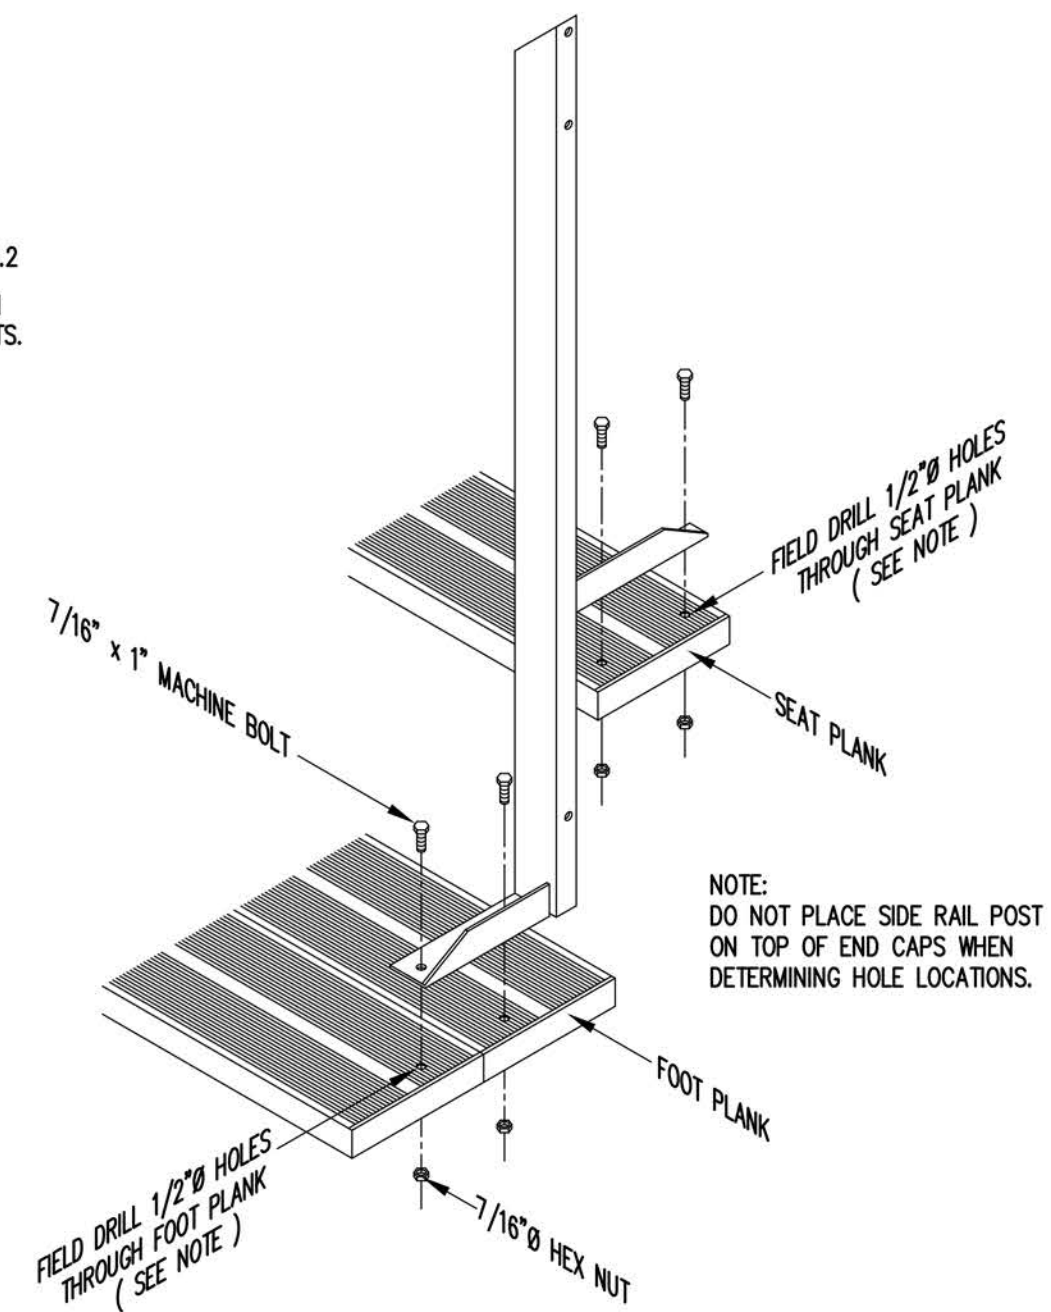

NOTE: DO NOT PLACE SIDE RAIL POST ON TOP OF END CAPS WHEN DETERMINING HOLE LOCATIONS.

TYP. SIDE RAIL POST ATTACHMENT

1" = 1'-0"

thepark AND FACILITIES CATALOG The Park and Facilities Catalog 3350 NW Boca Raton Blvd. Boca Raton, FL 33431			
SCALE	AS NOTED	REVISIONS	BY DATE
DATE	11/2/11		
DR'N	CKD		
AP'VD			
TITLE	TYPICAL DETAILS		NO. 784-E1990