


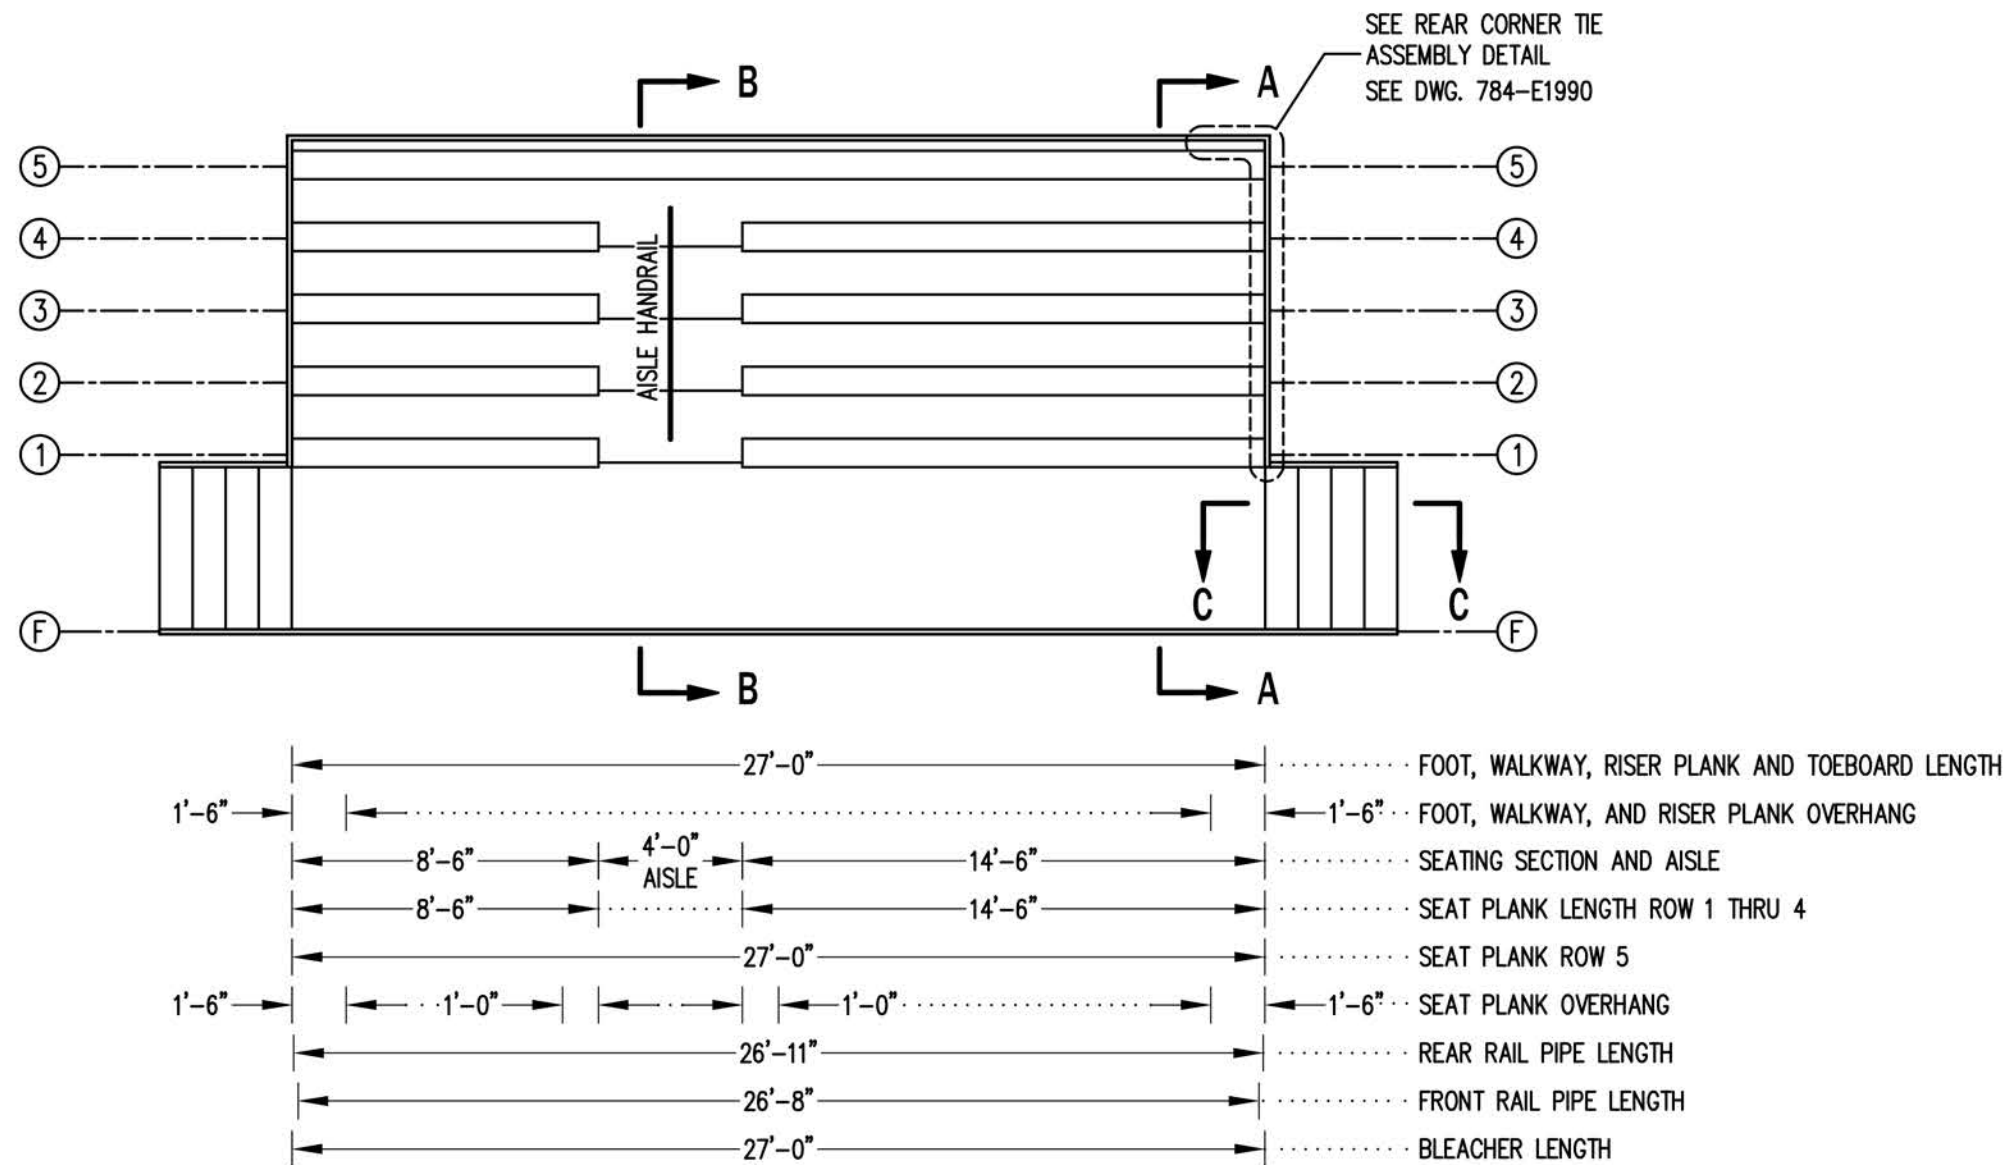


SEATING PLAN

3/16" = 1'-0"


74 NET SEATS @ 18" PER SEAT

		The Park and Facilities Catalog 3350 NW Boca Raton Blvd. Boca Raton, FL 33431	
SCALE	3/16"=1'-0"	REVISIONS	BY
DATE	11/2/11		
DR'N	ADK CKD		
AP'VD			
TITLE		NO.	
5-27 SEATING PLAN		784-E2171	

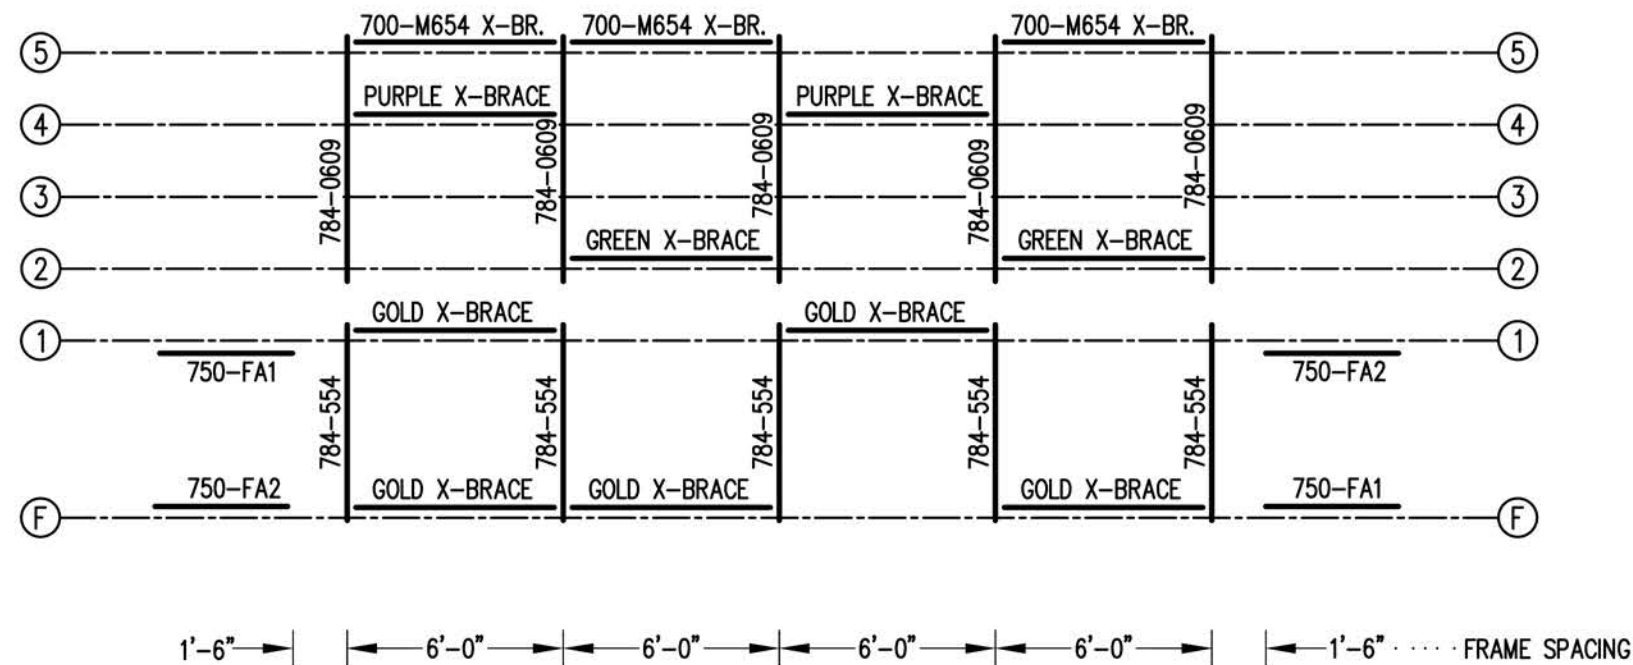

FRAMING PLAN

3/16" = 1'-0"

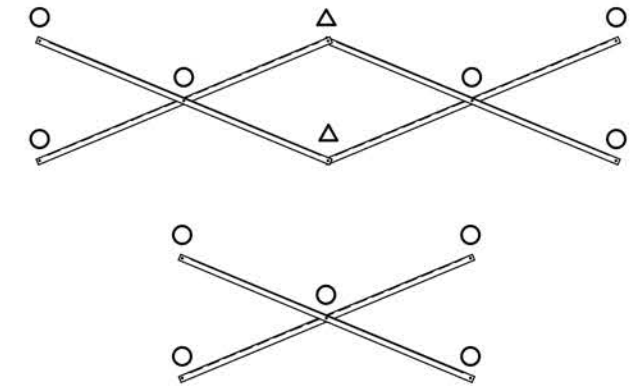


X-BRACE DETAIL

N.T.S.


- 7/16" X 1" GALV. MACH. BOLT
- △ 7/16" X 1.1/2" GALV. MACH. BOLT

		The Park and Facilities Catalog 3350 NW Boca Raton Blvd. Boca Raton, FL 33431	
SCALE	AS NOTED	REVISIONS	BY
DATE	11/2/11		
DR'N	ADK	CKD	
AP'VD			
TITLE		NO.	
5-27 FRAMING PLAN		784-E2241	

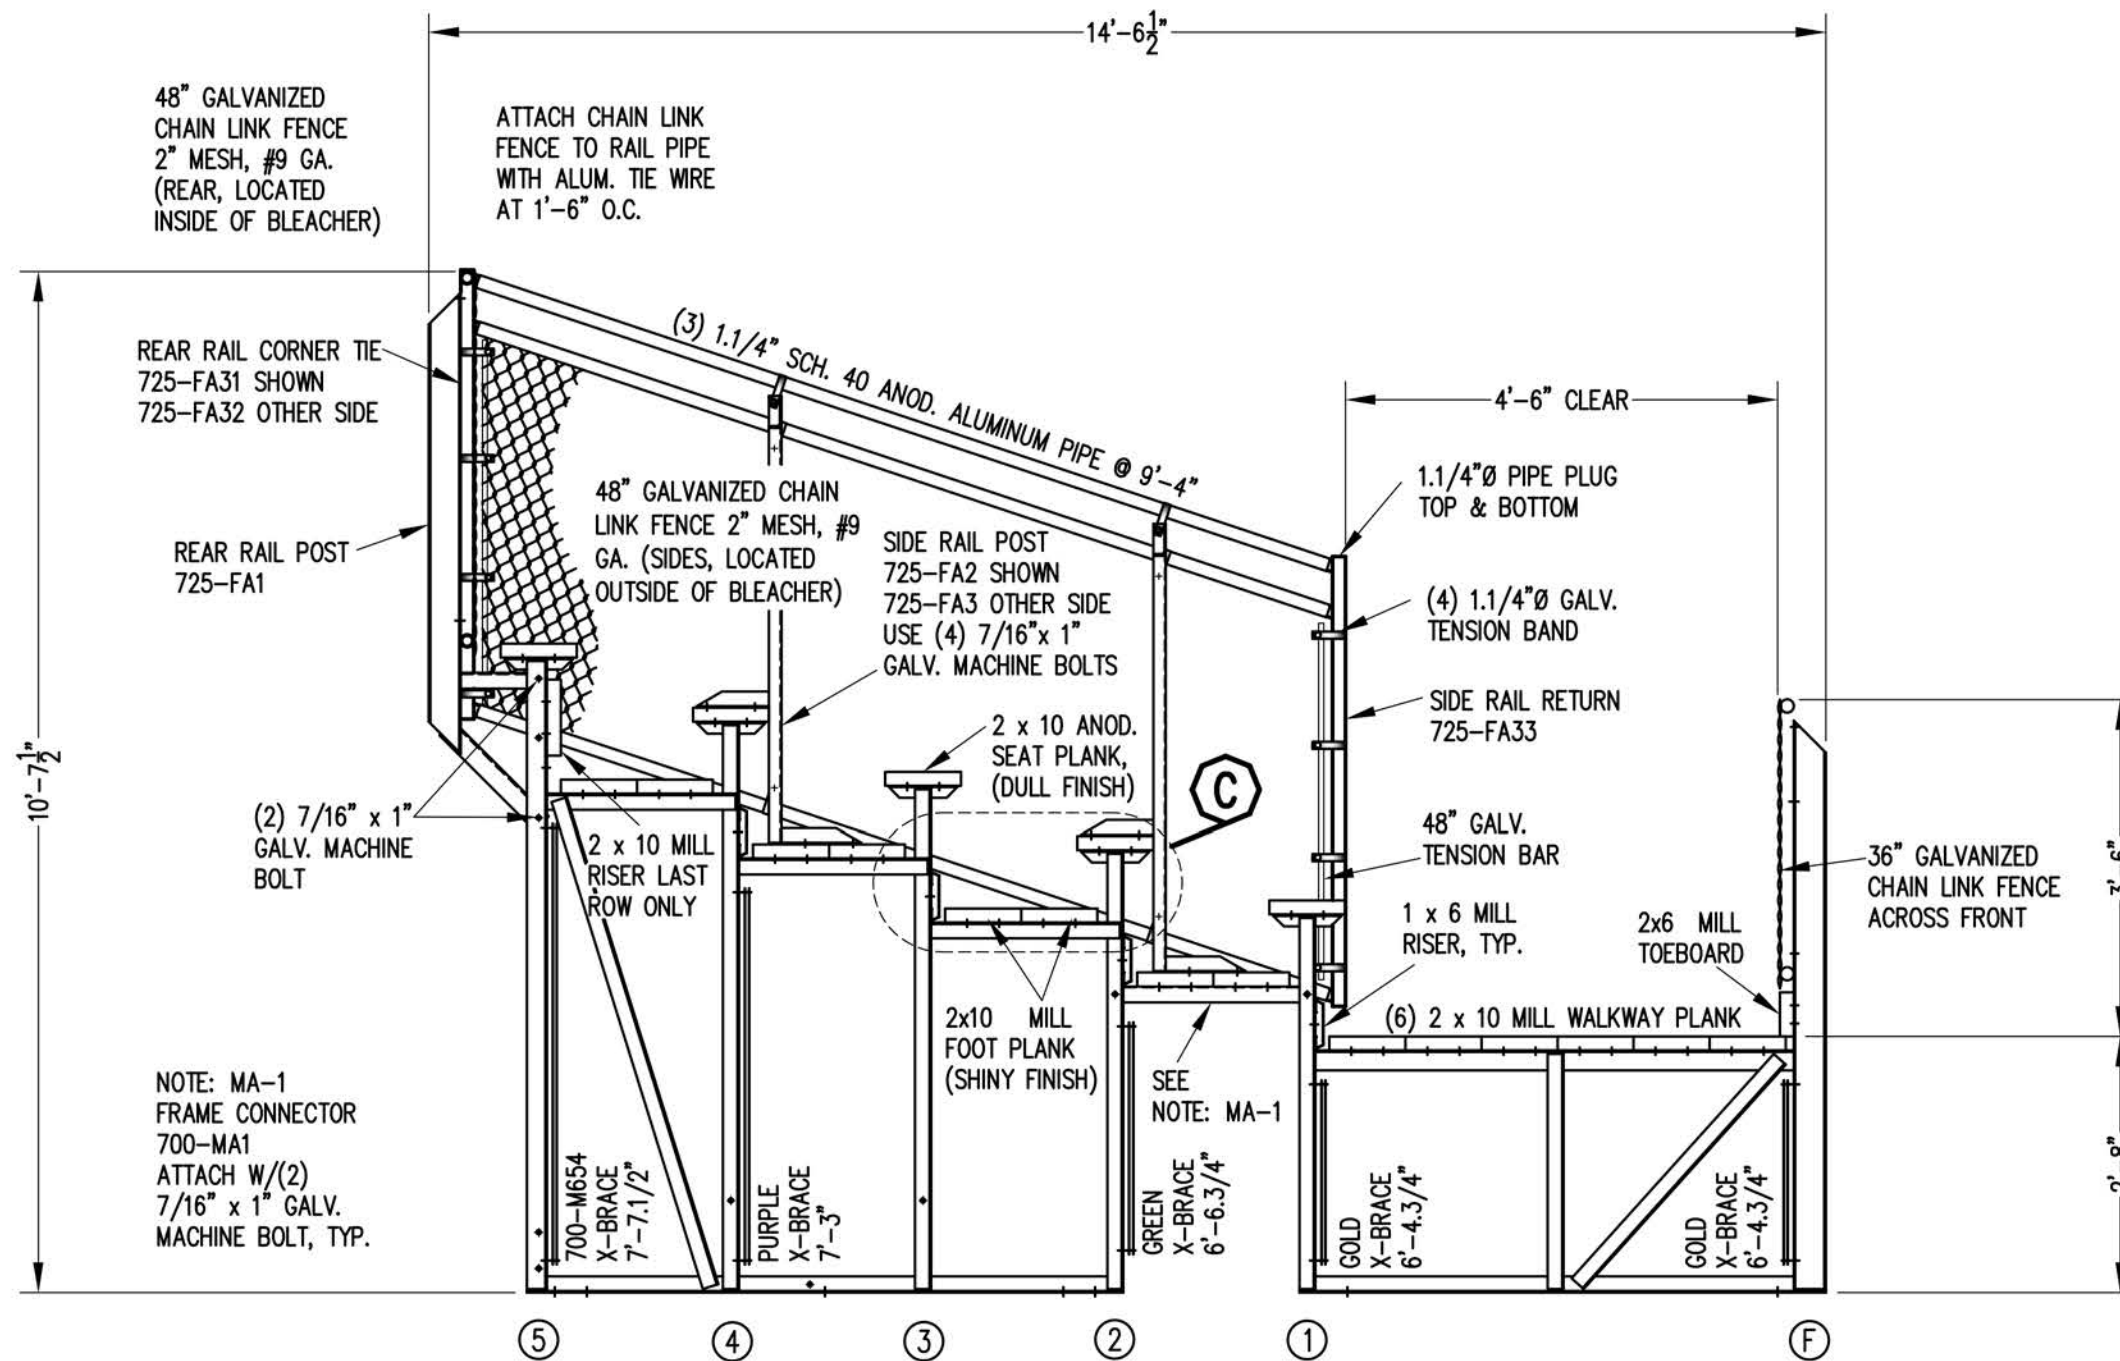


SECTION AA

1/2" = 1'-0"

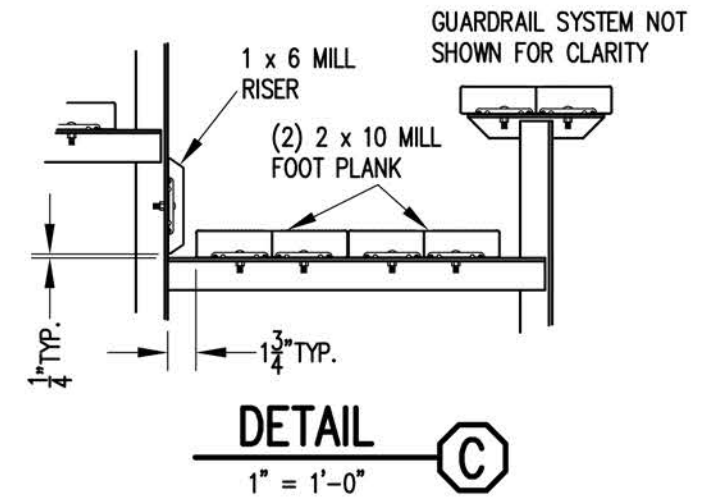




thepark AND FACILITIES CATALOG		The Park and Facilities Catalog 3350 NW Boca Raton Blvd. Boca Raton, FL 33431	
SCALE	AS NOTED	REVISIONS	BY
DATE	11/2/11		
DR'N	ADK CKD		
AP'VD			
TITLE	5 ROW SECTION		NO. 784-E2181

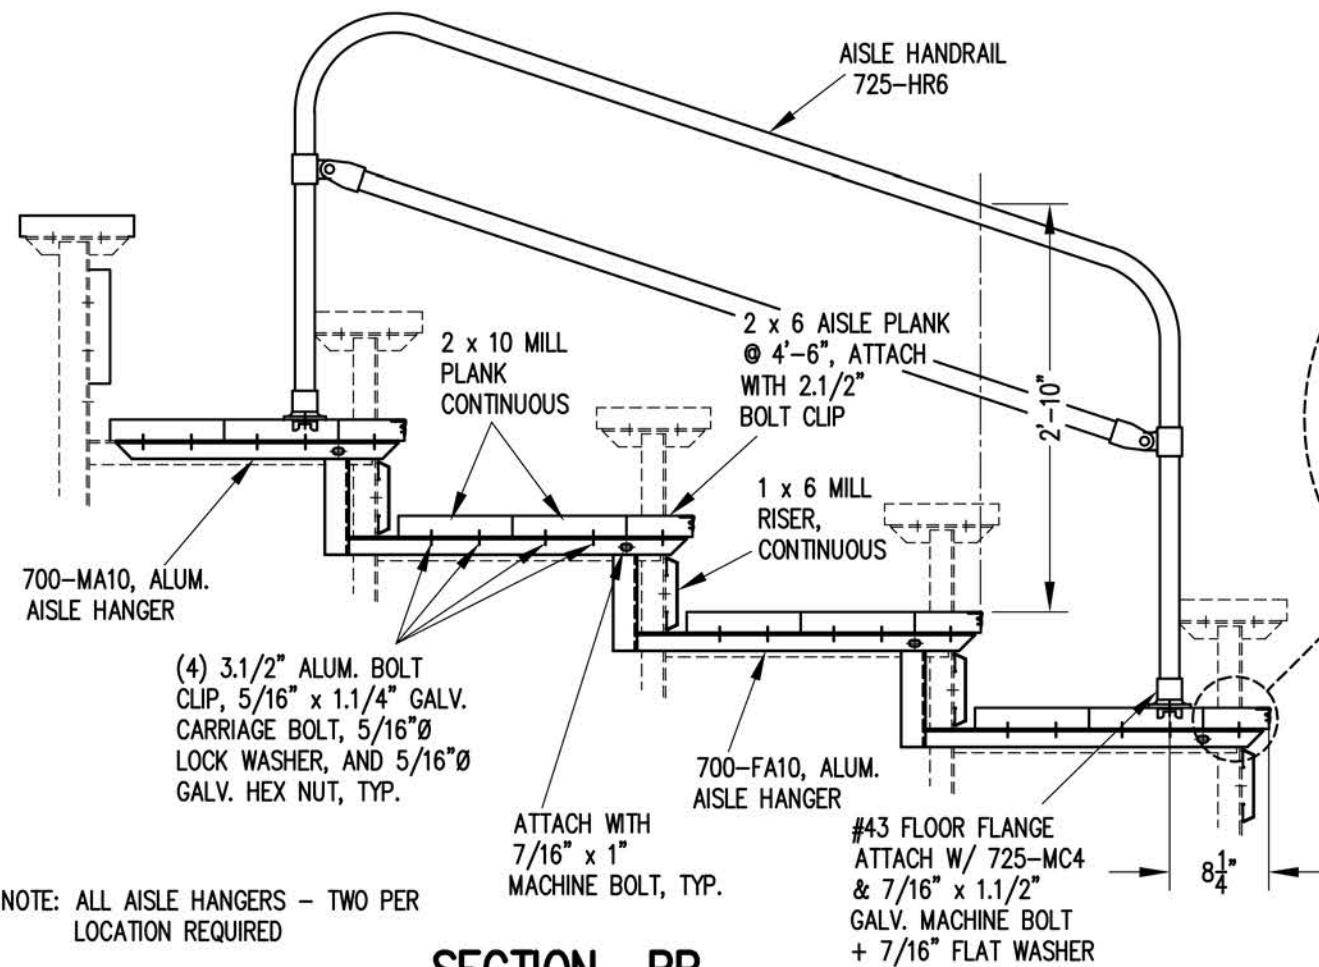

SECTION BB



3/4" = 1'-0"

NOTE: ALL AISLE HANGERS - TWO PER LOCATION REQUIRED

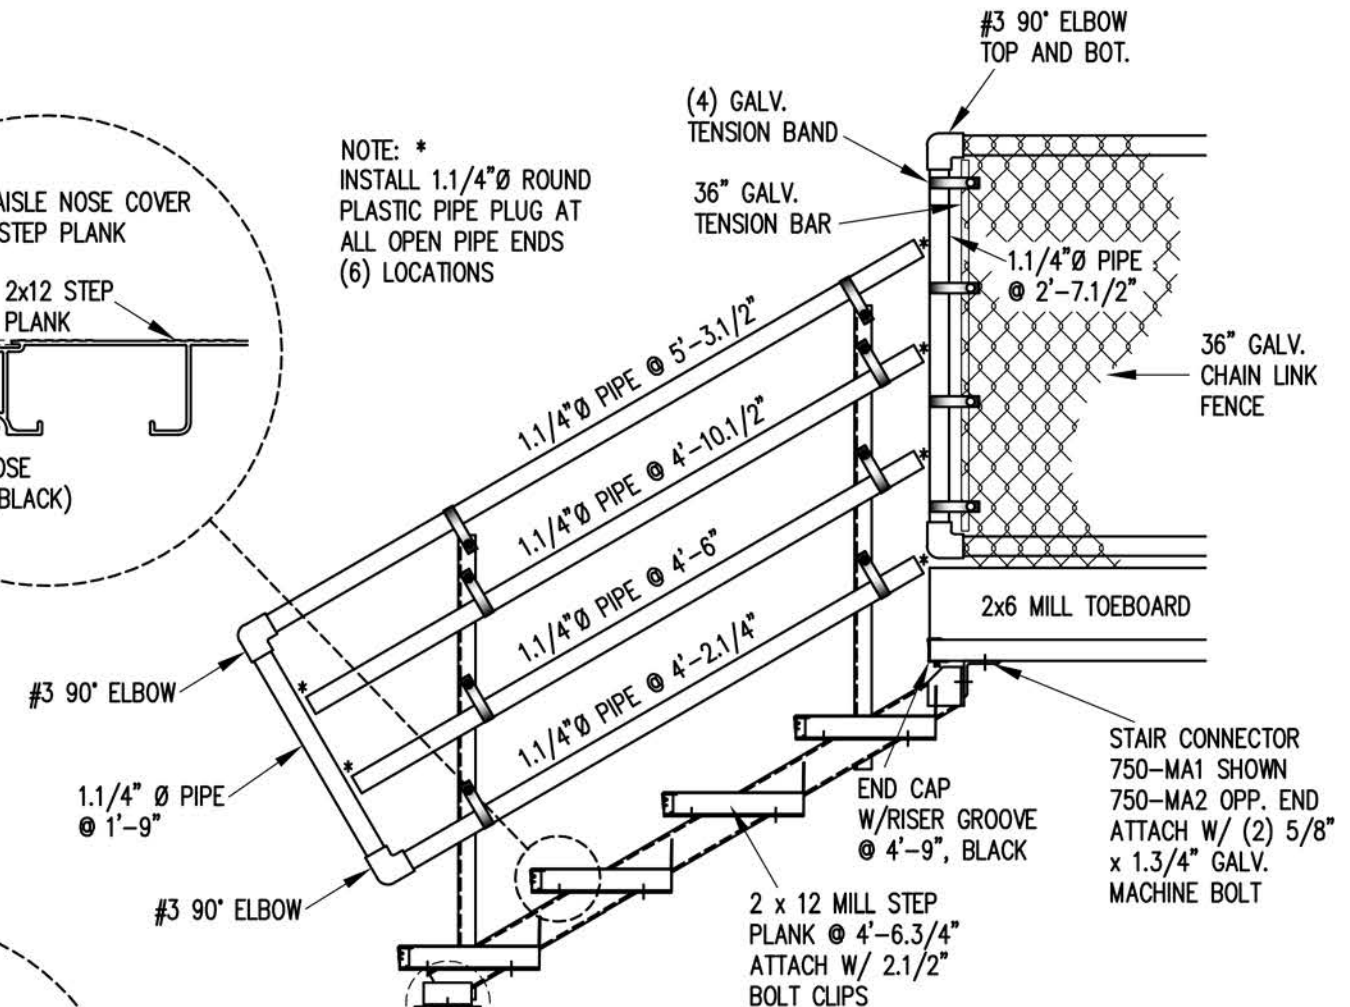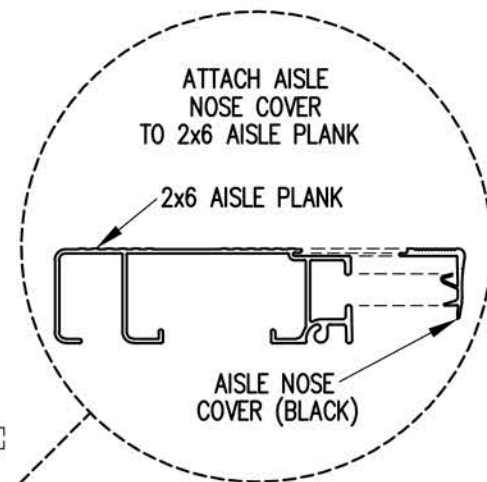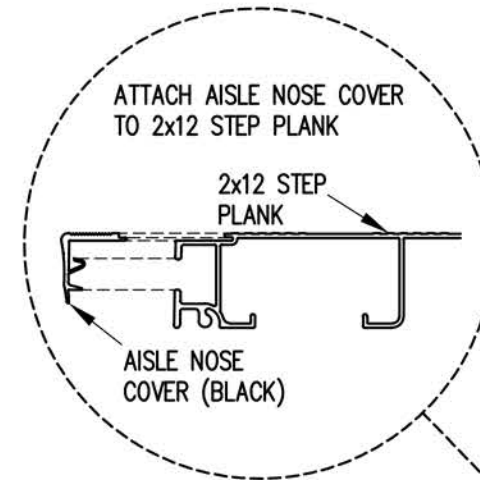


SECTION CC

3/4" = 1'-0"

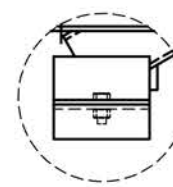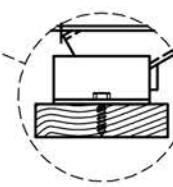


		The Park and Facilities Catalog 3350 NW Boca Raton Blvd. Boca Raton, FL 33431		
SCALE	3/4"=1'-0"	REVISIONS	BY	DATE
DATE	11/2/11			
DR'N	ADK	CKD		
AP'VD				
TITLE			NO.	
5 ROW AISLE & STAIR SECTIONS			784-E1997	

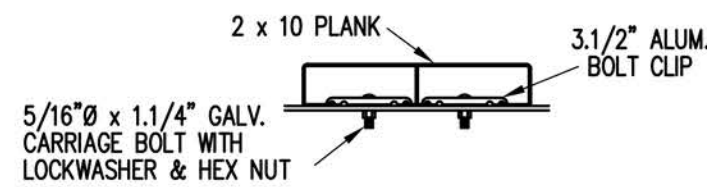

BOLT CLIP DETAIL


1.1/2" = 1'-0"

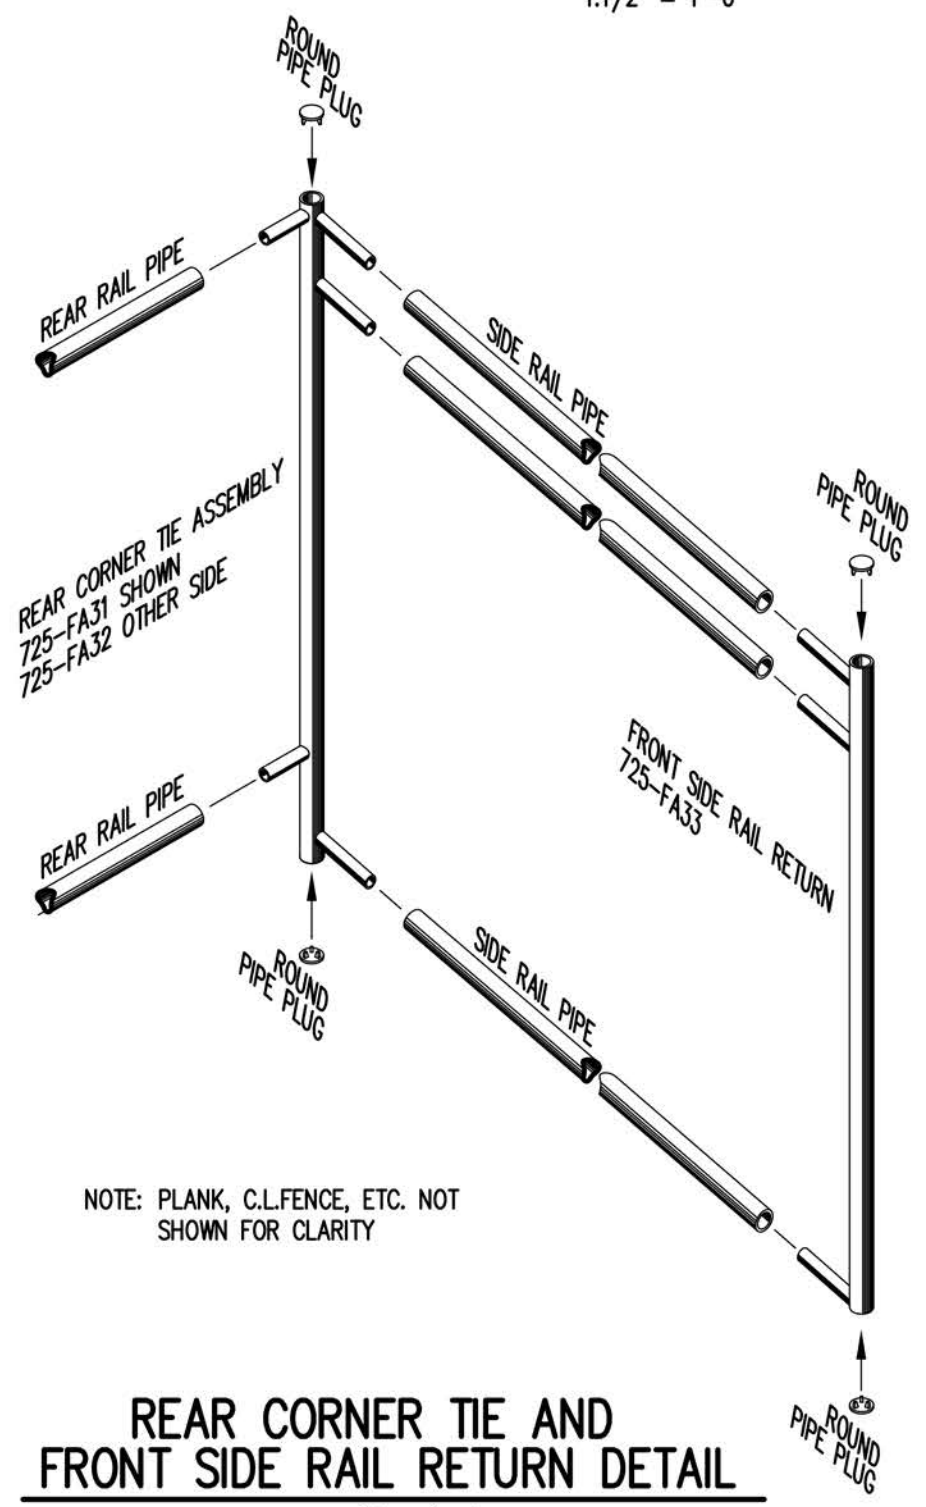

NOTE: PLANK, C.L.FENCE, ETC. NOT SHOWN FOR CLARITY

REAR CORNER TIE AND FRONT SIDE RAIL RETURN DETAIL


3/4" = 1'-0"

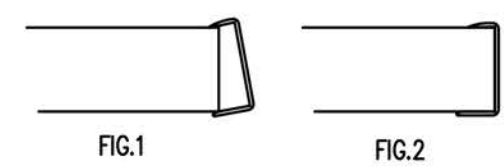

- 1) LOCATE THE CHANNEL END CAP AS SHOWN IN FIG. 1.
- 2) TAP END CAP INTO PLACE WITH RUBBER Mallet OR SOFT WOOD. FIG.2
- 3) DRILL 5/32" HOLES THROUGH THE BOTTOM FLANGE AND THE BOTTOM OUTSIDE PLANK FLANGES OF EACH PLANK. INSTALL 5/32" POP RIVETS.


END CAP DETAIL

N.T.S.

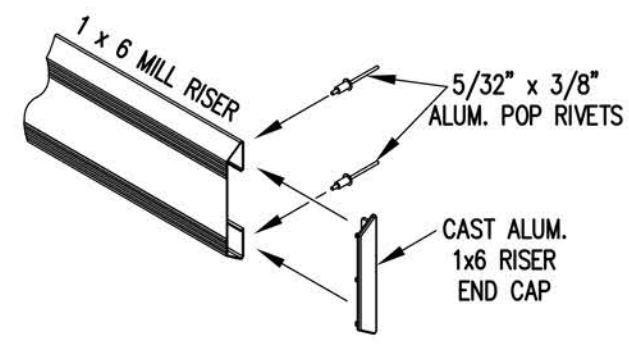


1 x 6 RISER END CAP


N.T.S.

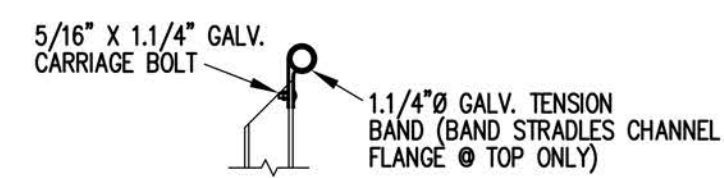

TOP RAIL

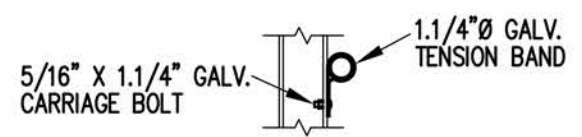


2ND RAIL

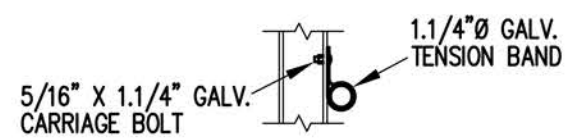

BOTTOM RAIL

RAIL PIPE ATTACHMENT

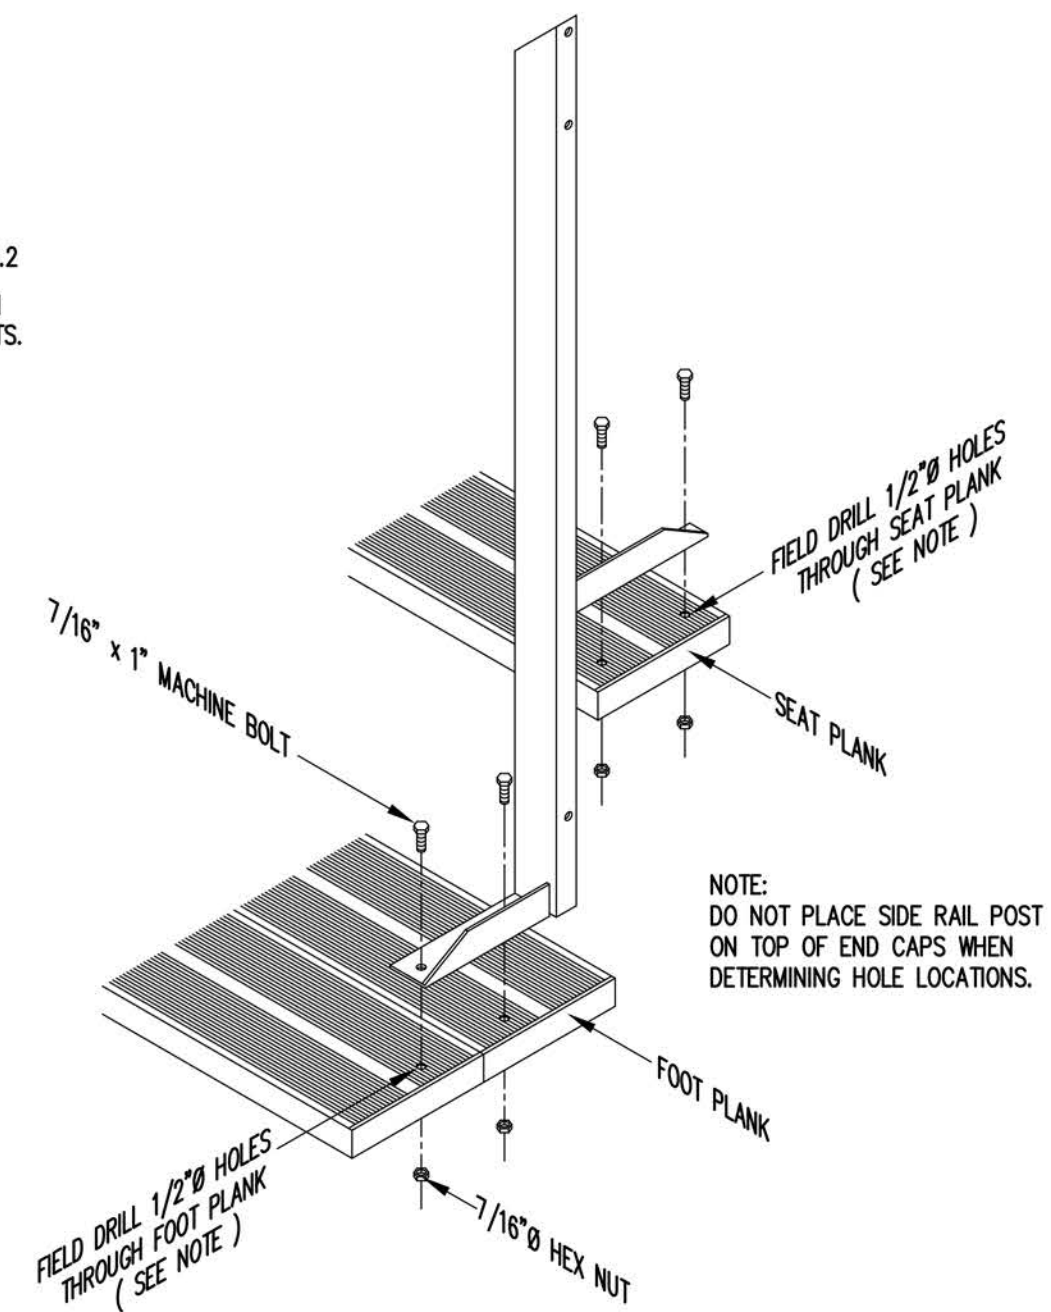

NOTE: DO NOT PLACE SIDE RAIL POST ON TOP OF END CAPS WHEN DETERMINING HOLE LOCATIONS.

TYP. SIDE RAIL POST ATTACHMENT

1" = 1'-0"

The Park and Facilities Catalog 3350 NW Boca Raton Blvd. Boca Raton, FL 33431			
SCALE	AS NOTED	REVISIONS	BY
DATE	11/2/11		
DR'N	CDK		
AP'VD			
TITLE	TYPICAL DETAILS		NO.
			784-E1990