



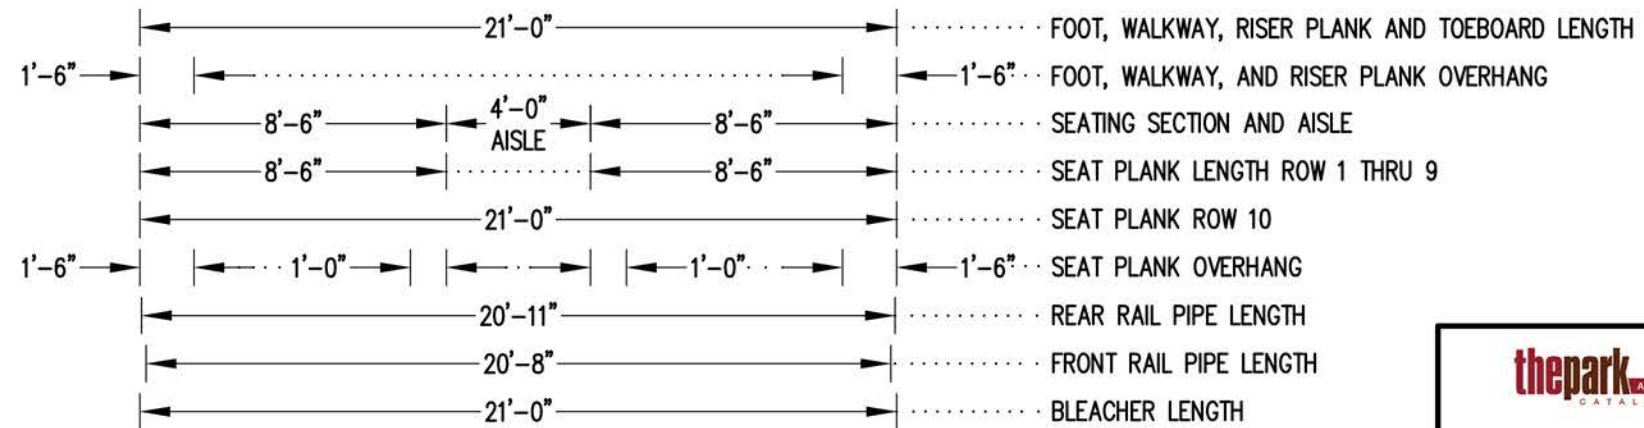

SEATING PLAN

3/16" = 1'-0"


104 NET SEATS @ 18" PER SEAT

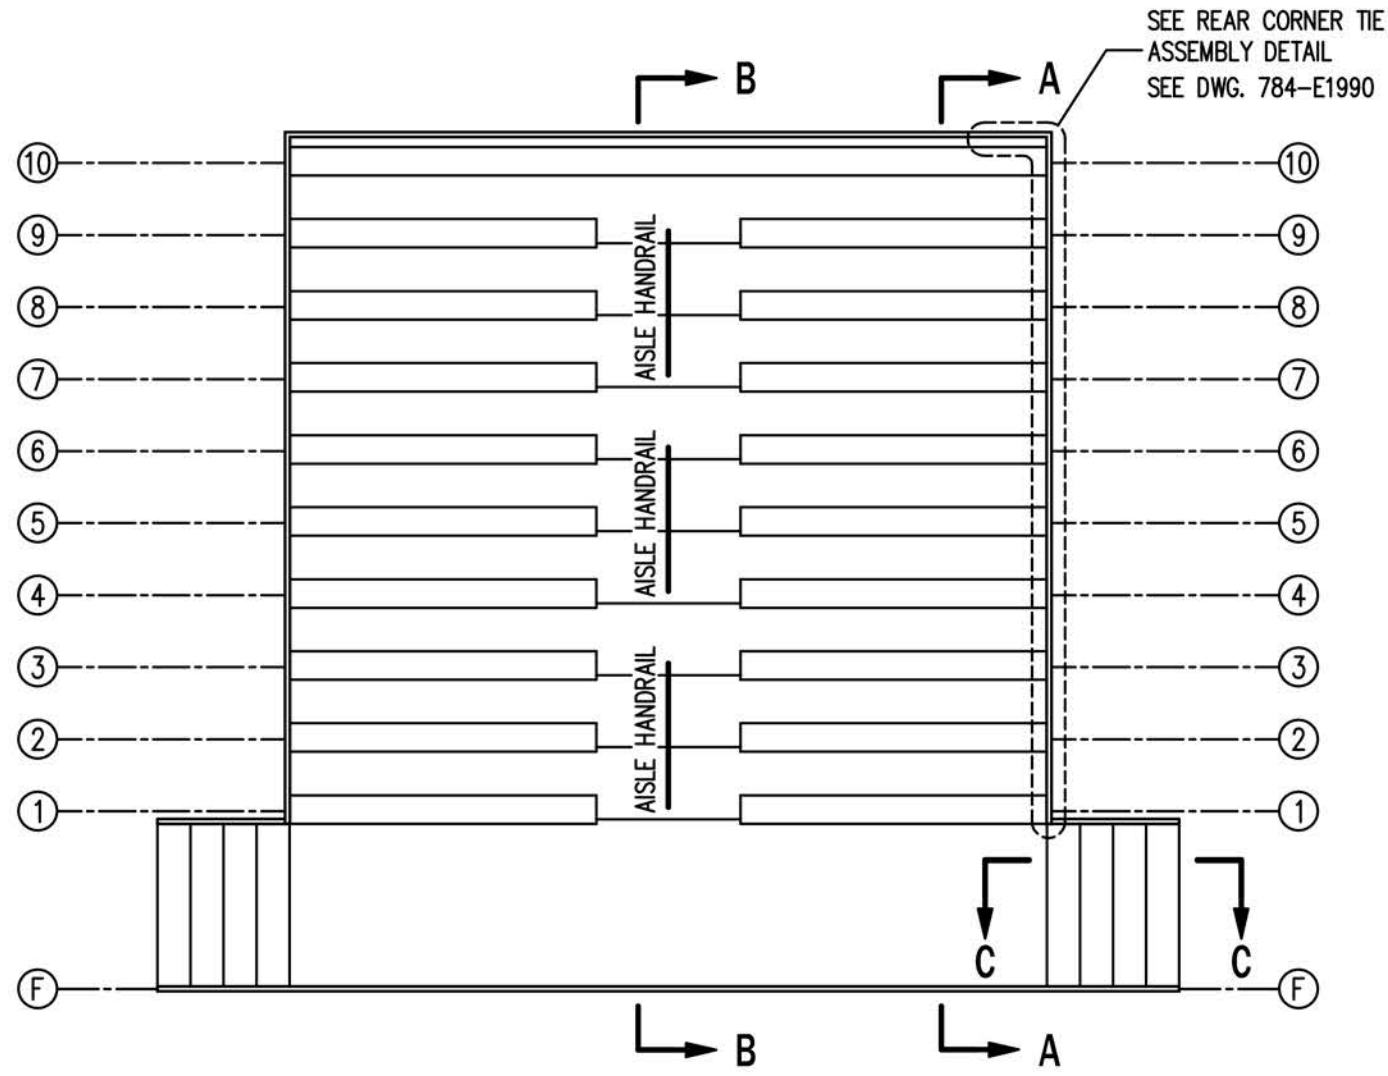

The Park and Facilities Catalog


3350 NW Boca Raton Blvd.
Boca Raton, FL 33431

SCALE	3/16"=1'-0"	REVISIONS	BY	DATE
DATE	11/2/11			
DR'N	ADK	CKD		
AP'VD				
TITLE	10-21 SEATING PLAN			NO.
				784-E2206

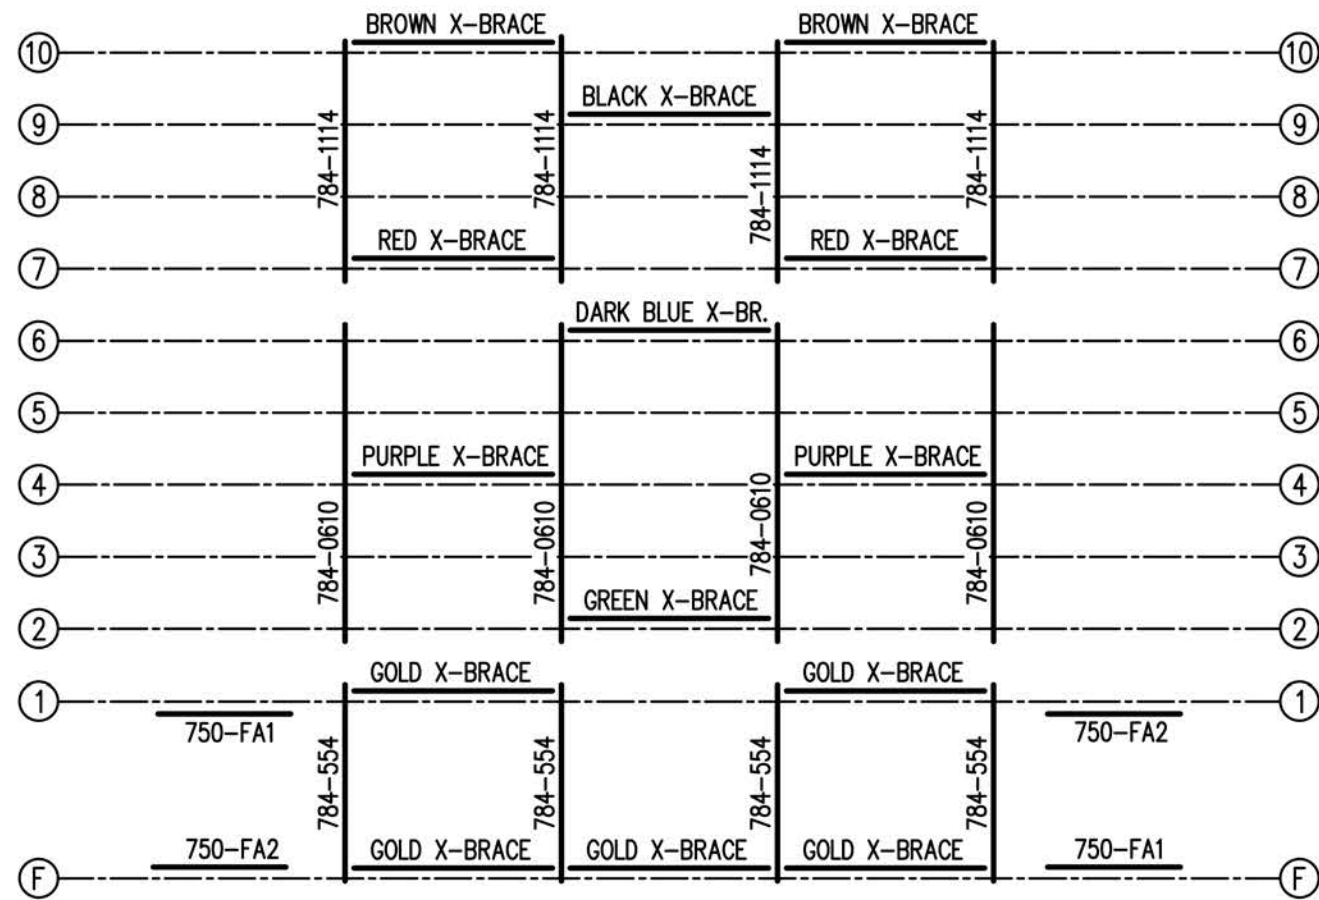

1'-6" → | ← 6'-0" → | ← 6'-0" → | ← 6'-0" → | ← 1'-6" FRAME SPACING


FRAMING PLAN
3/16" = 1'-0"

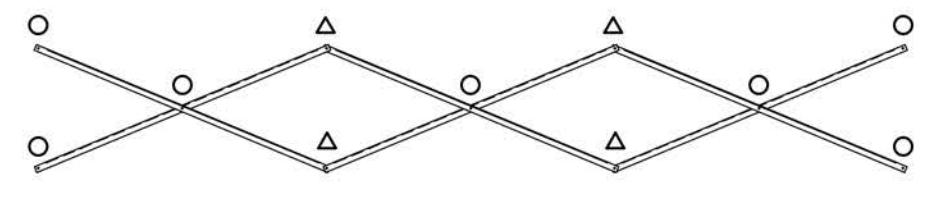


X-BRACE DETAIL

- N.T.S.
- 7/16" X 1" GALV. MACH. BOLT
 - △ 7/16" X 1.1/2" GALV. MACH. BOLT


		The Park and Facilities Catalog 3350 NW Boca Raton Blvd. Boca Raton, FL 33431			
		SCALE	AS NOTED	REVISIONS	BY
DATE		11/2/11			
DR'N		ADK CKD			
AP'VD					
TITLE				NO.	
10-21 FRAMING PLAN				784-E2256	

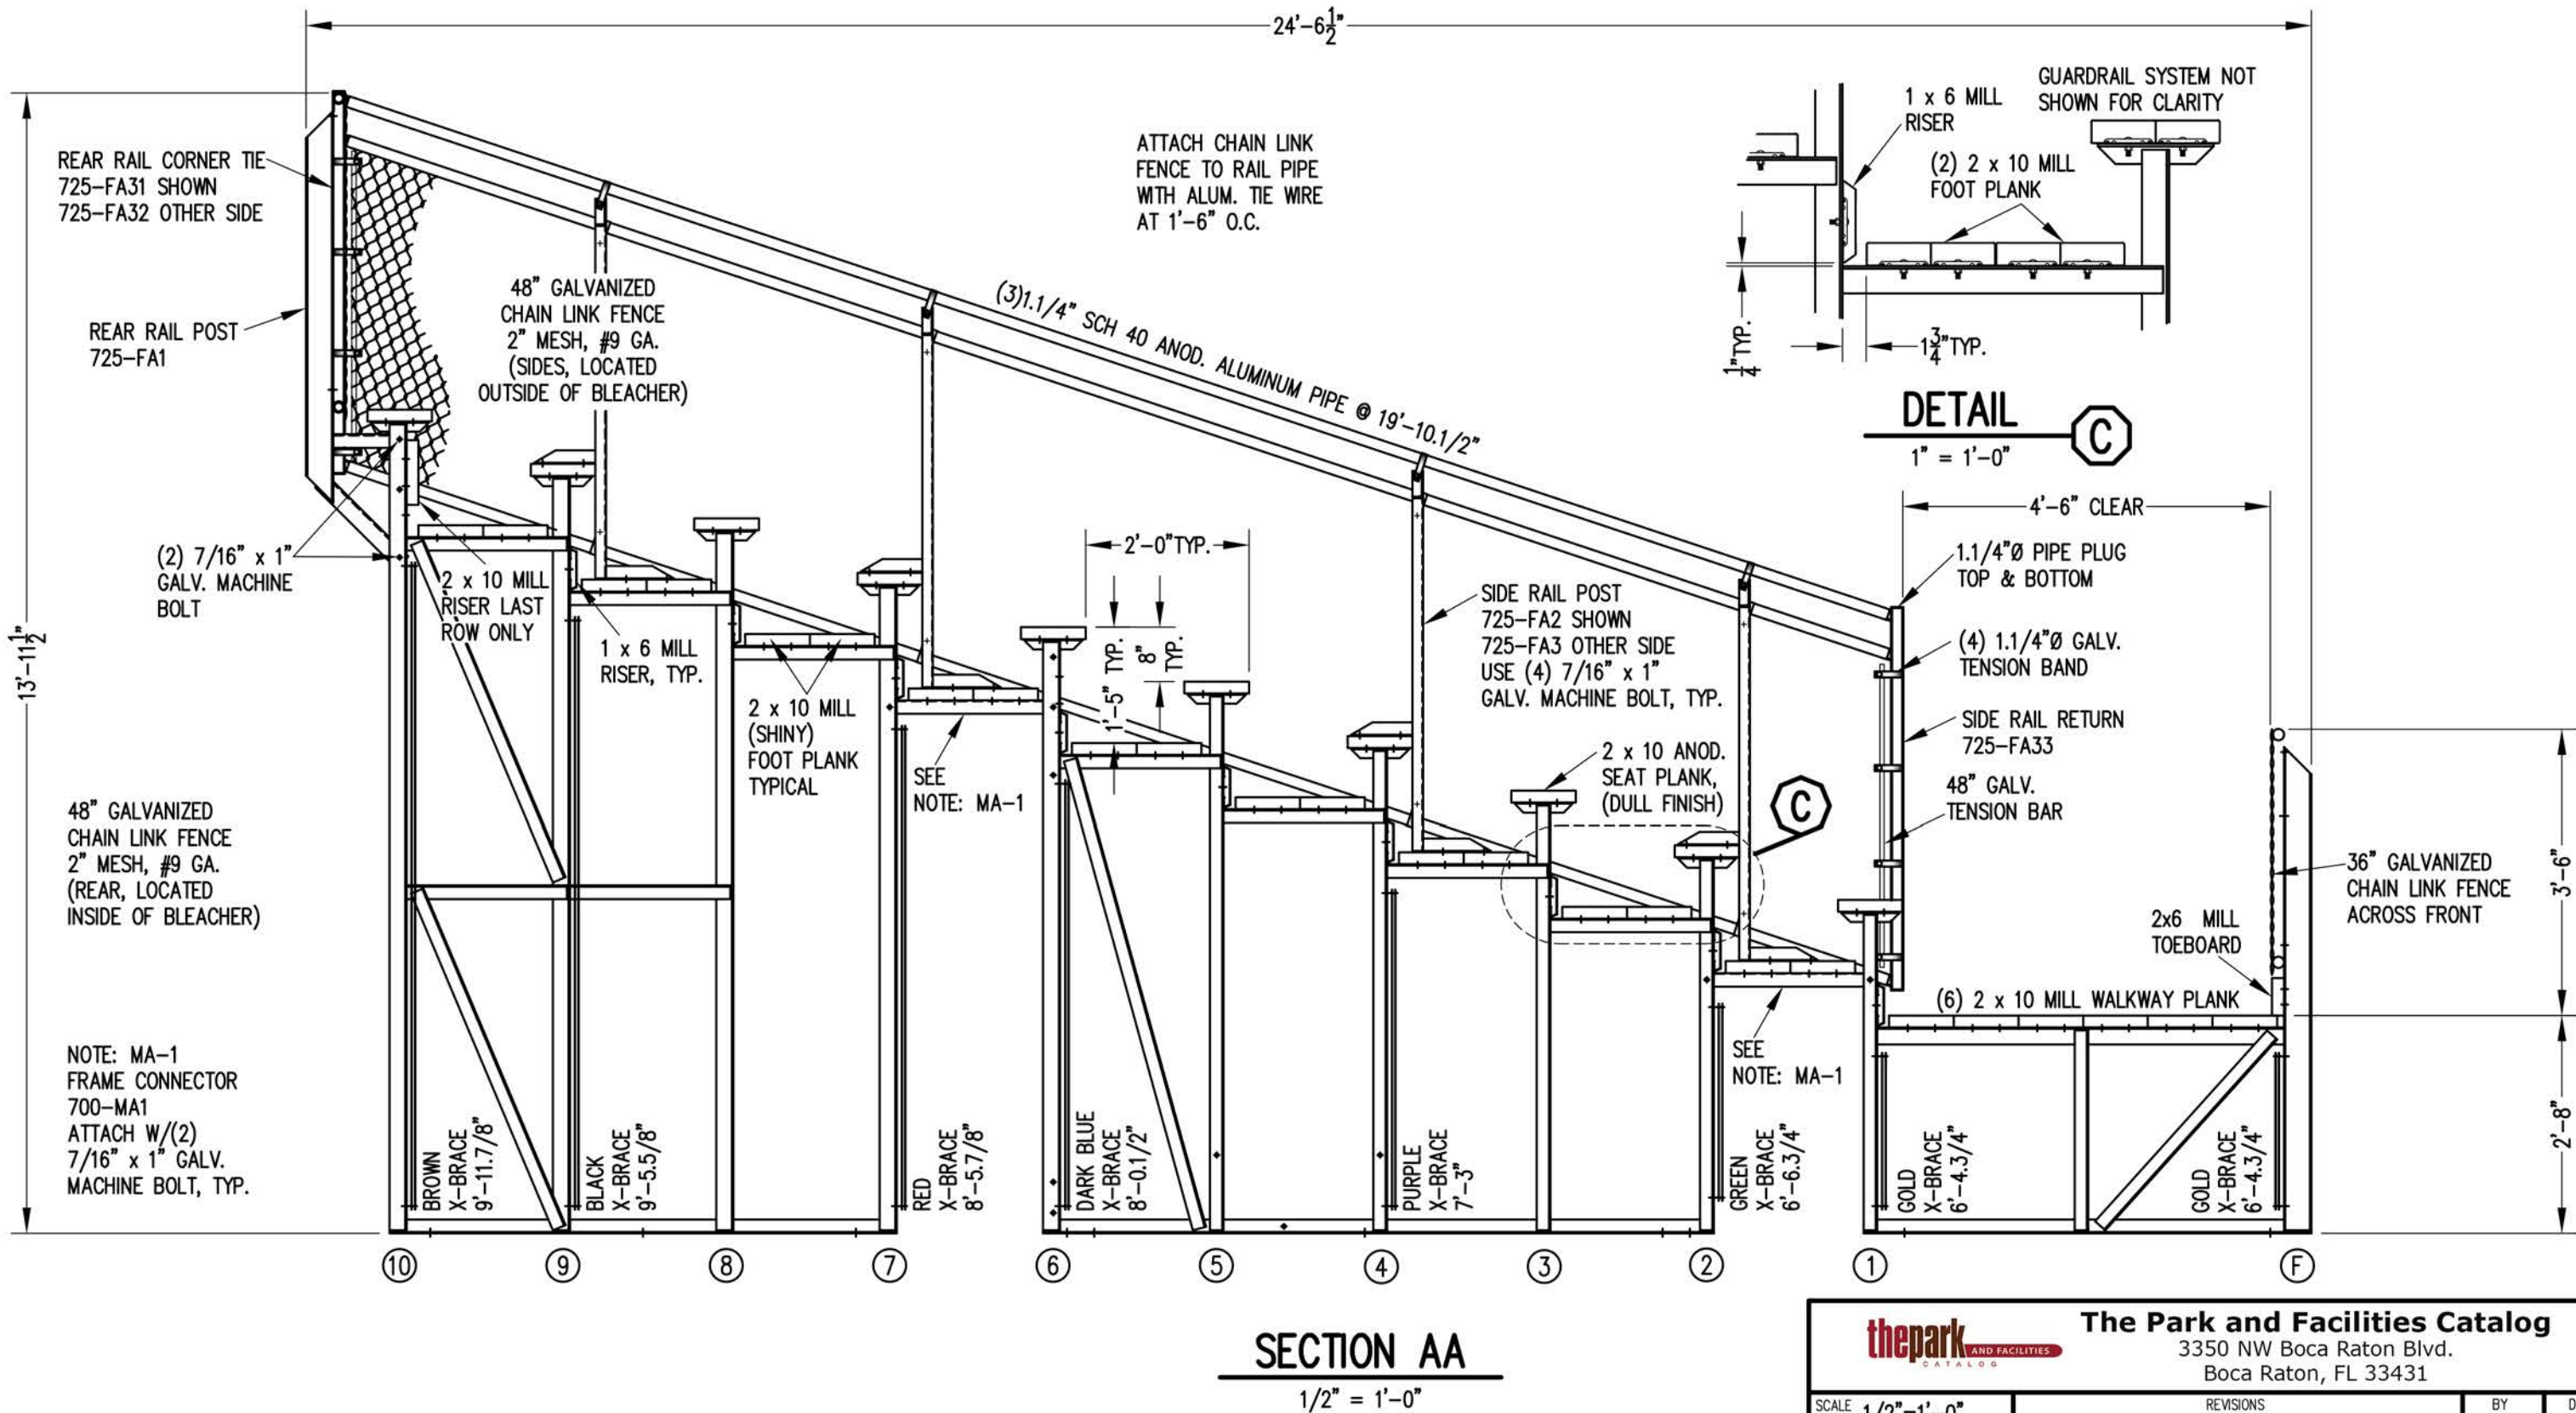

thepark AND FACILITIES CATALOG			
The Park and Facilities Catalog 3350 NW Boca Raton Blvd. Boca Raton, FL 33431			
SCALE	1/2"=1'-0"	REVISIONS	BY DATE
DATE	11/2/11		
DR'N	ADK CKD		
AP'VD			
TITLE	NO.		
10 ROW SECTION	784-E2221		

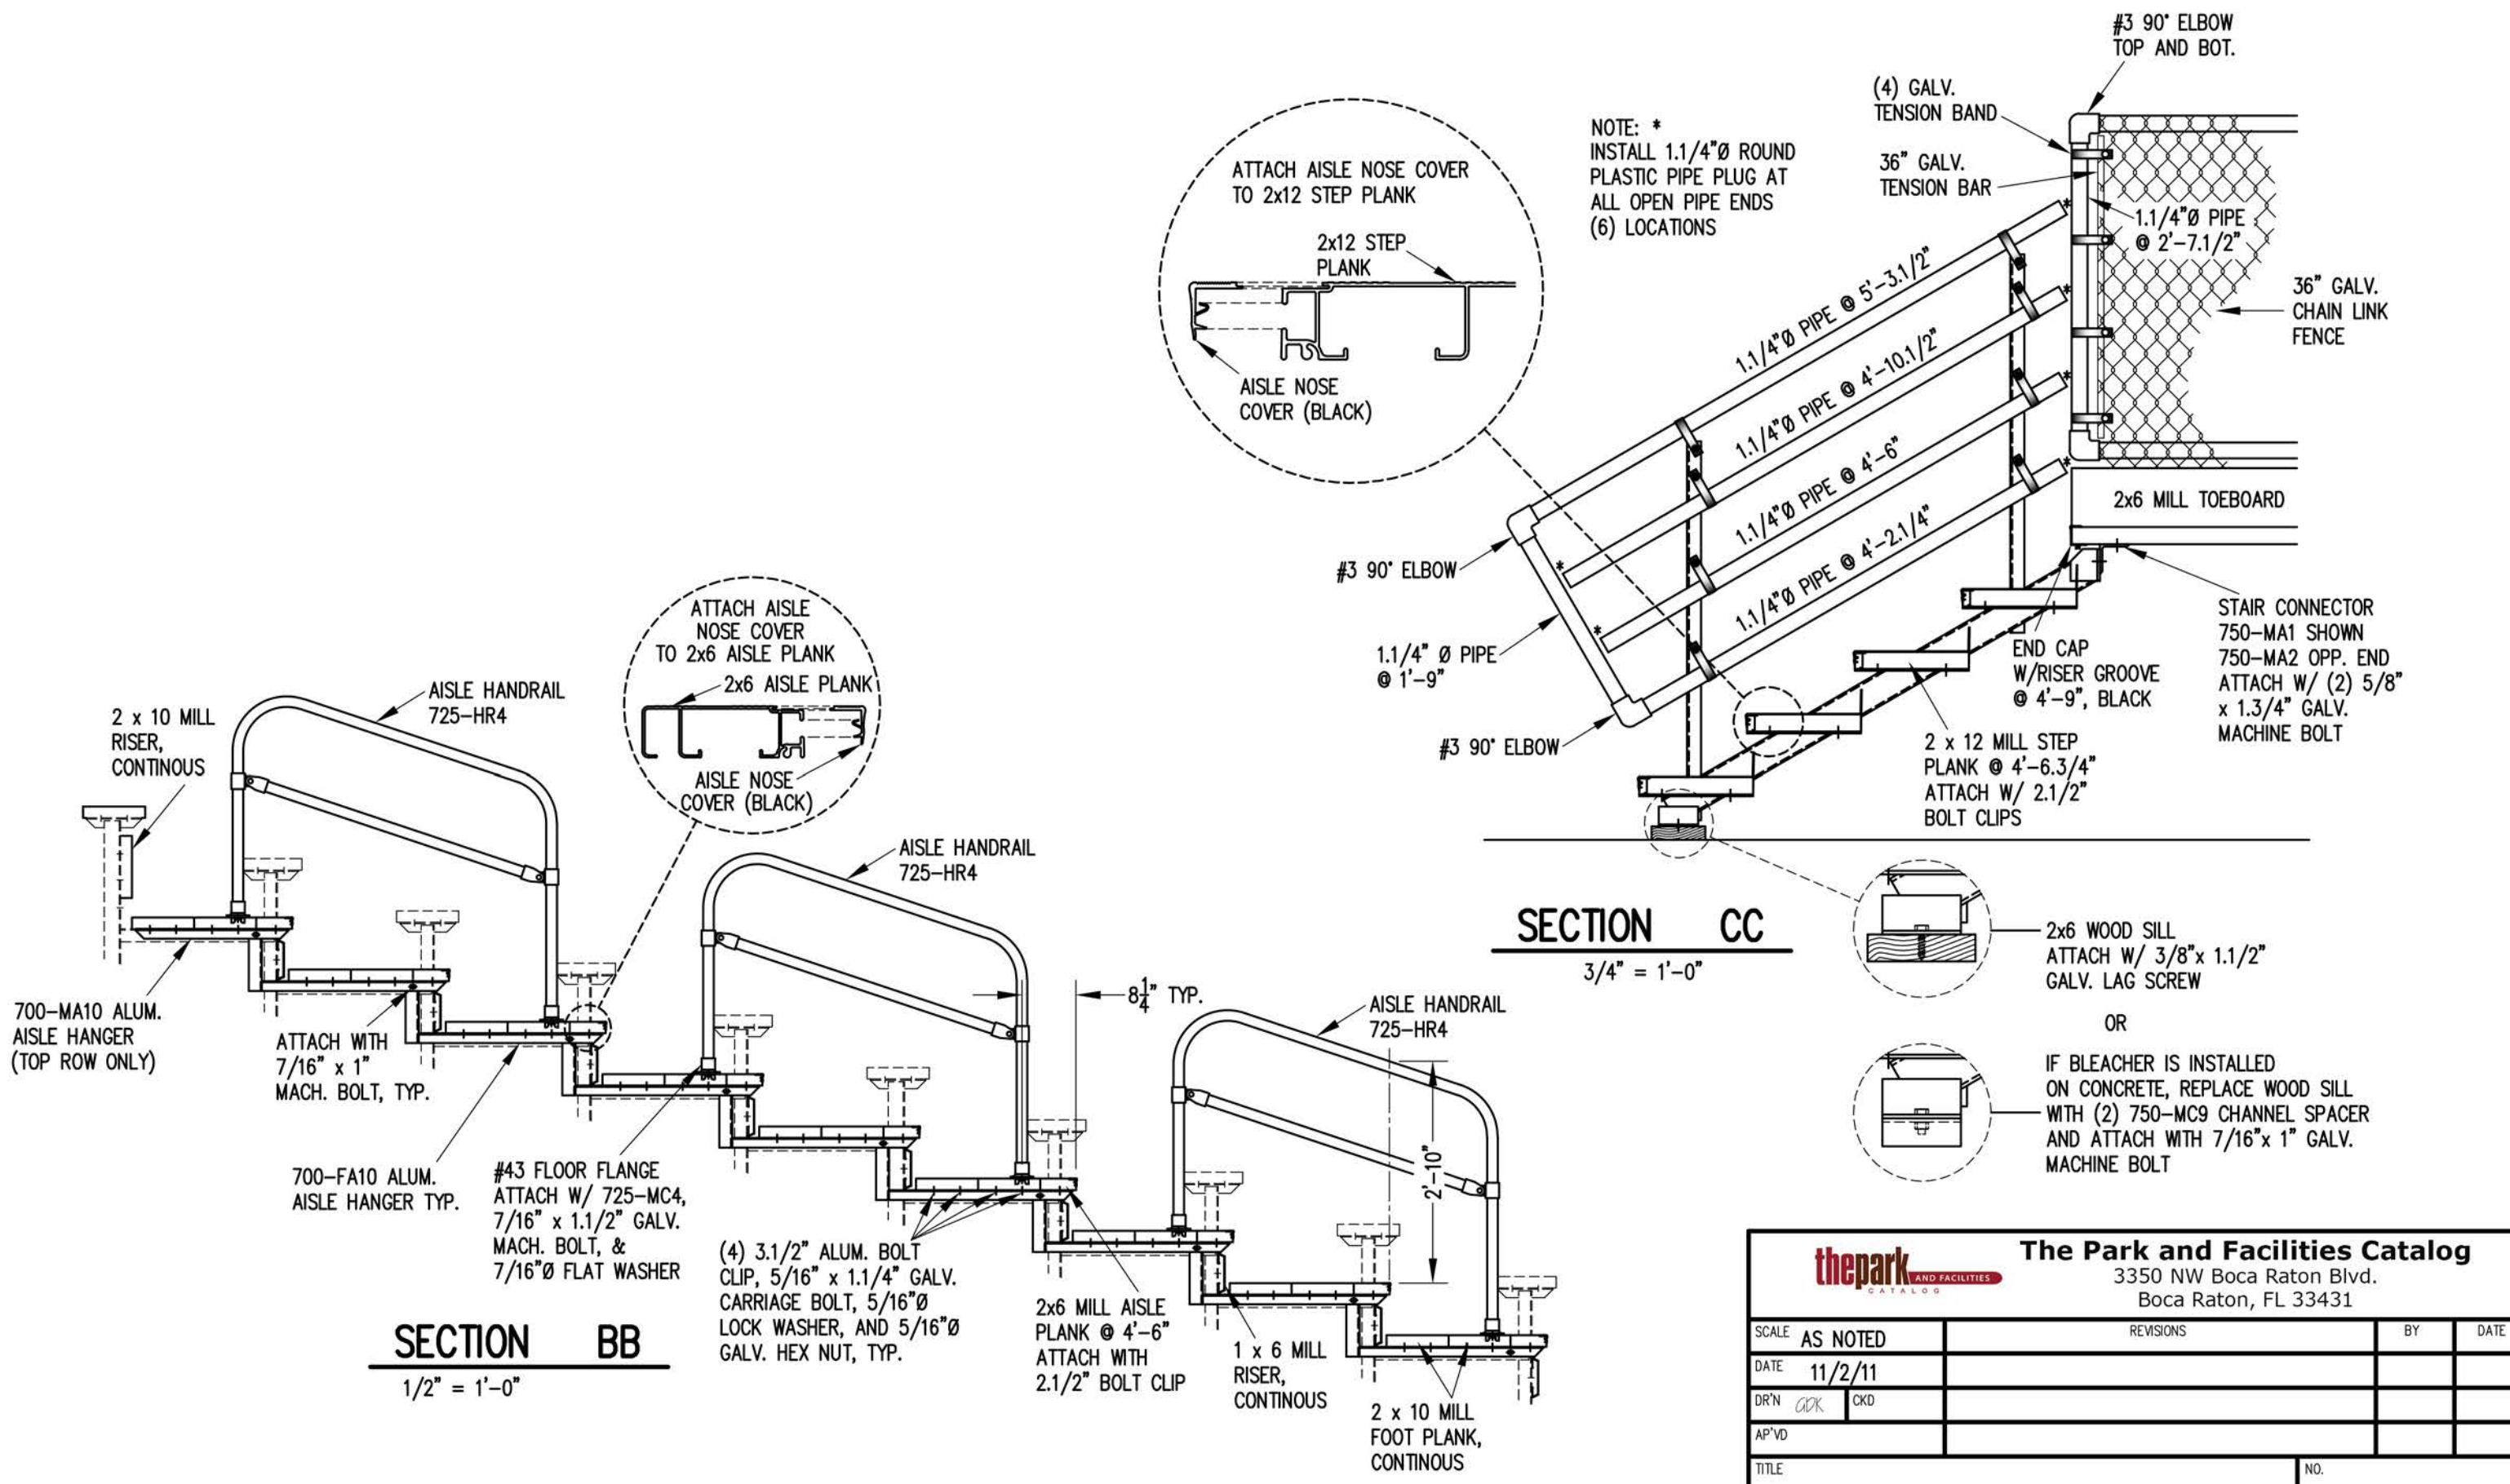


		The Park and Facilities Catalog 3350 NW Boca Raton Blvd. Boca Raton, FL 33431	
SCALE	AS NOTED	REVISIONS	BY
DATE	11/2/11		
DR'N	ADK CKD		
AP'VD			
TITLE		NO.	
10 ROW AISLE & STAIR SECTIONS		784-E1993	

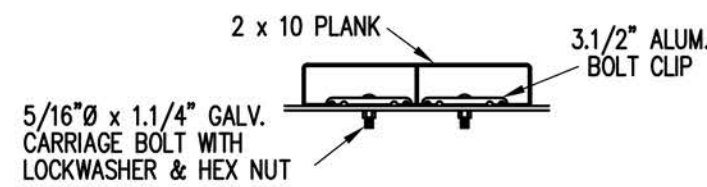

BOLT CLIP DETAIL


1.1/2" = 1'-0"

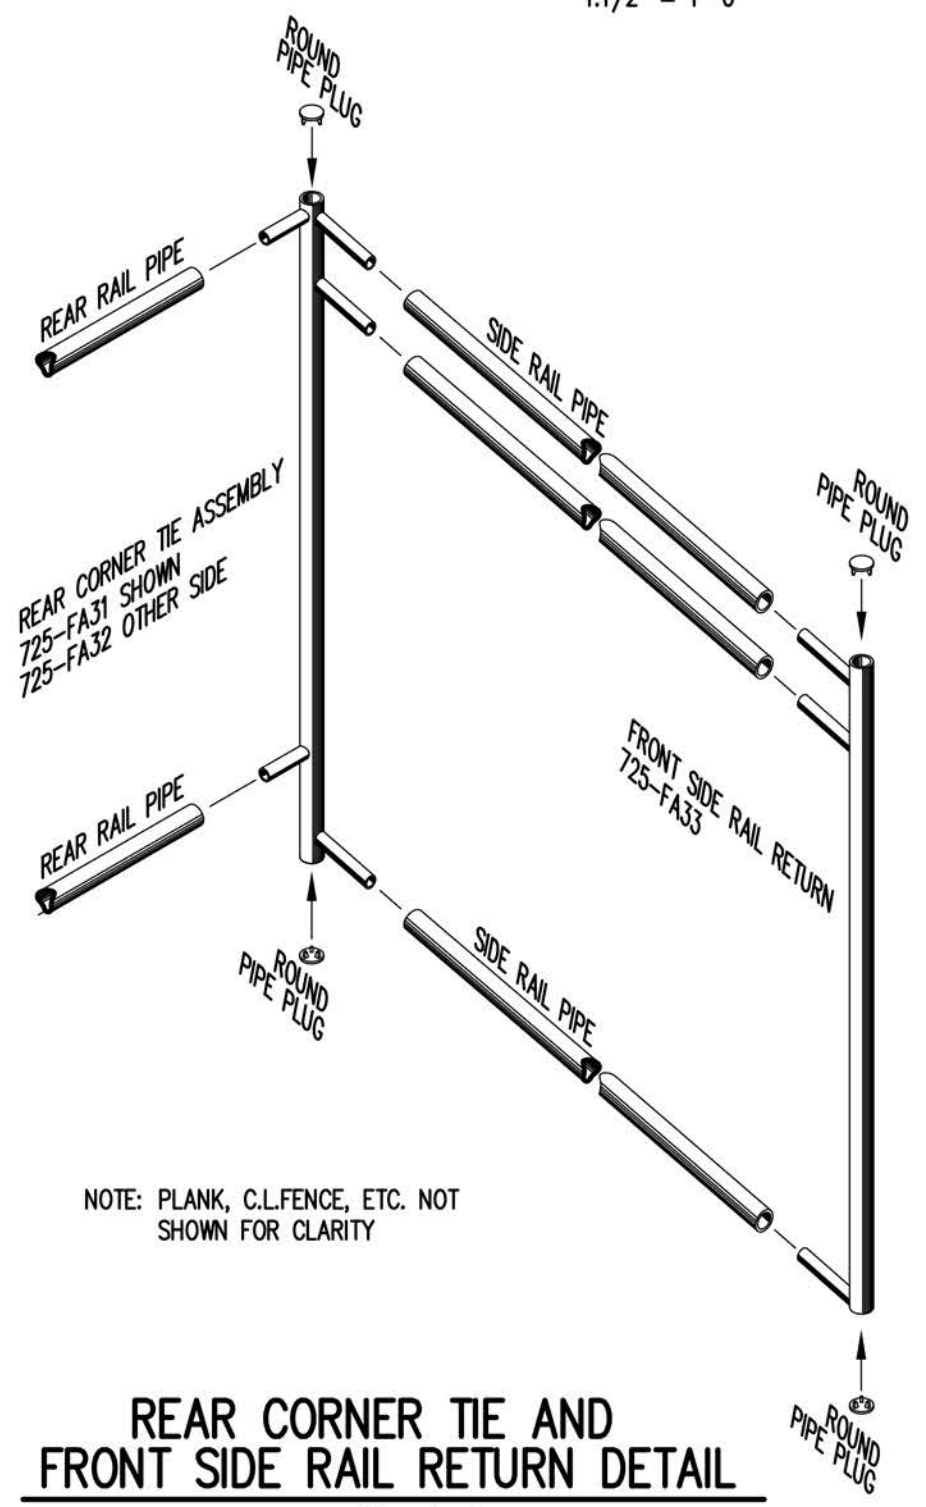

NOTE: PLANK, C.L.FENCE, ETC. NOT SHOWN FOR CLARITY

REAR CORNER TIE AND FRONT SIDE RAIL RETURN DETAIL


3/4" = 1'-0"

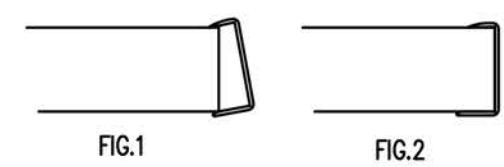

- 1) LOCATE THE CHANNEL END CAP AS SHOWN IN FIG. 1.
- 2) TAP END CAP INTO PLACE WITH RUBBER Mallet OR SOFT WOOD. FIG.2
- 3) DRILL 5/32" HOLES THROUGH THE BOTTOM FLANGE AND THE BOTTOM OUTSIDE PLANK FLANGES OF EACH PLANK. INSTALL 5/32" POP RIVETS.


END CAP DETAIL

N.T.S.

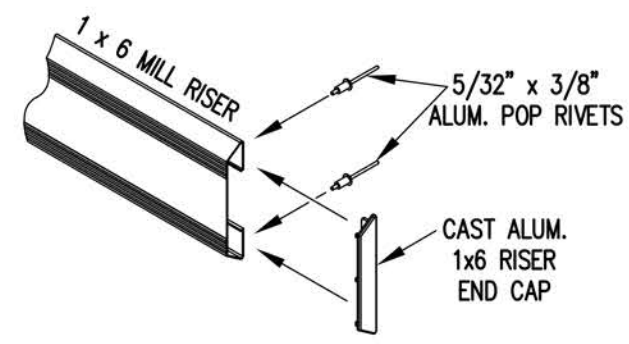


1 x 6 RISER END CAP


N.T.S.

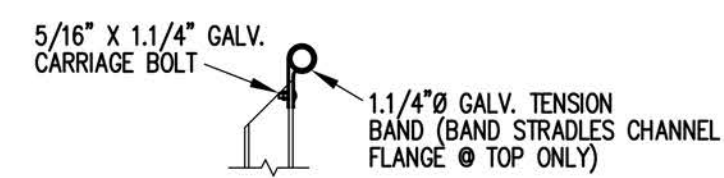

TOP RAIL

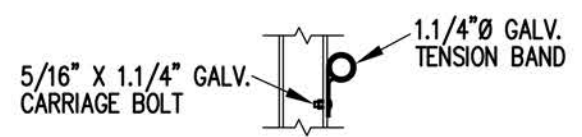


2ND RAIL

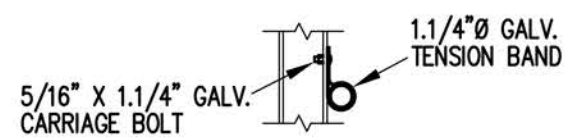

BOTTOM RAIL

RAIL PIPE ATTACHMENT

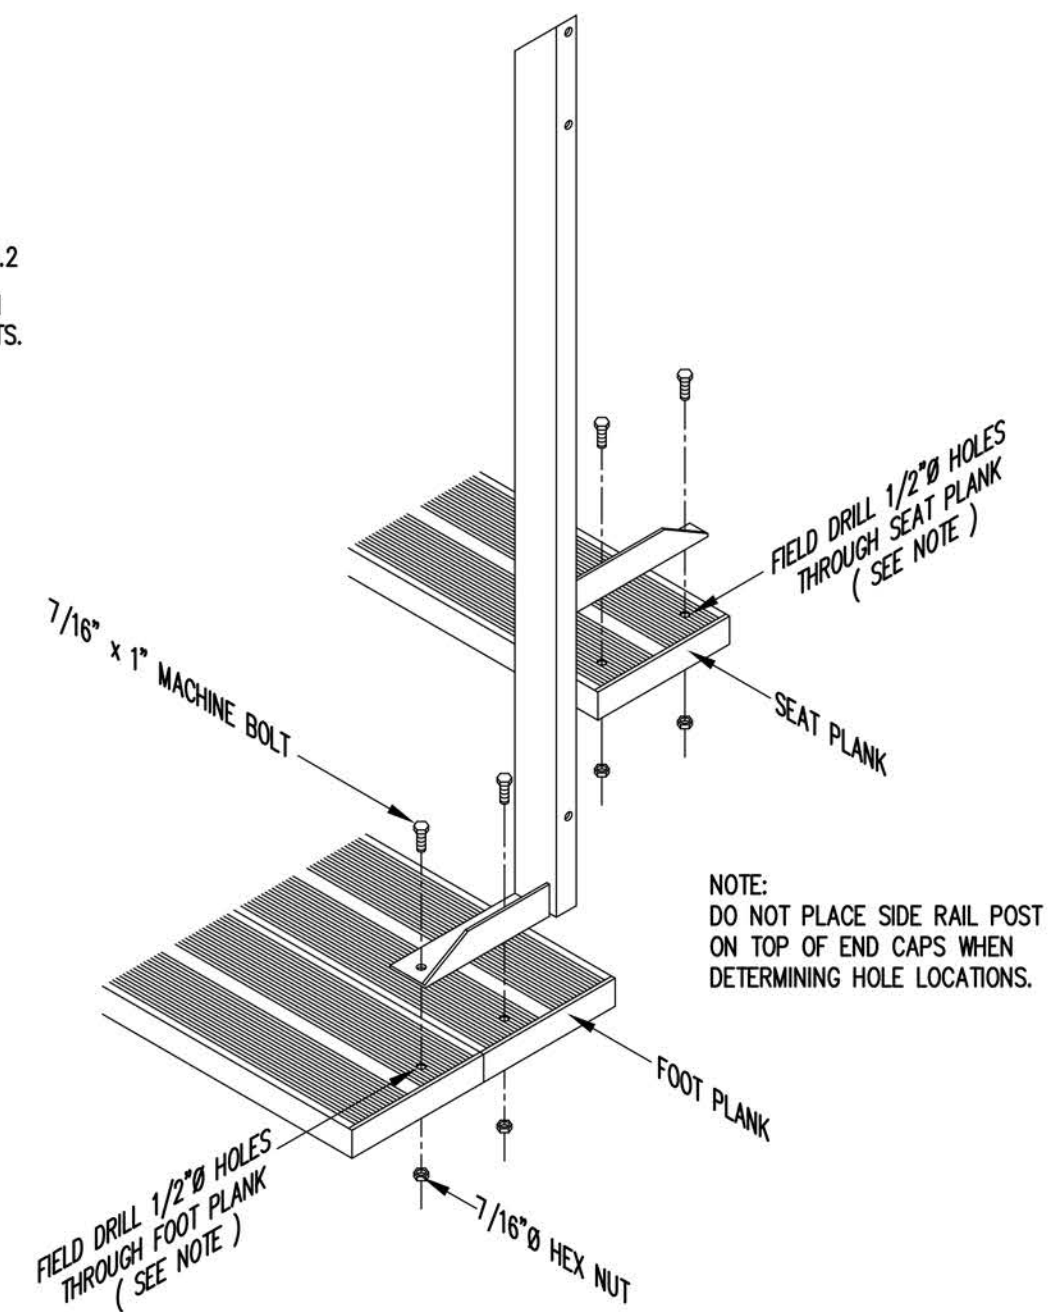

NOTE: DO NOT PLACE SIDE RAIL POST ON TOP OF END CAPS WHEN DETERMINING HOLE LOCATIONS.

TYP. SIDE RAIL POST ATTACHMENT

1" = 1'-0"

thepark AND FACILITIES CATALOG The Park and Facilities Catalog 3350 NW Boca Raton Blvd. Boca Raton, FL 33431			
SCALE	AS NOTED	REVISIONS	BY DATE
DATE	11/2/11		
DR'N	CDK		
AP'VD			
TITLE	TYPICAL DETAILS		NO. 784-E1990